




EXISTING FRONT ELEVATION

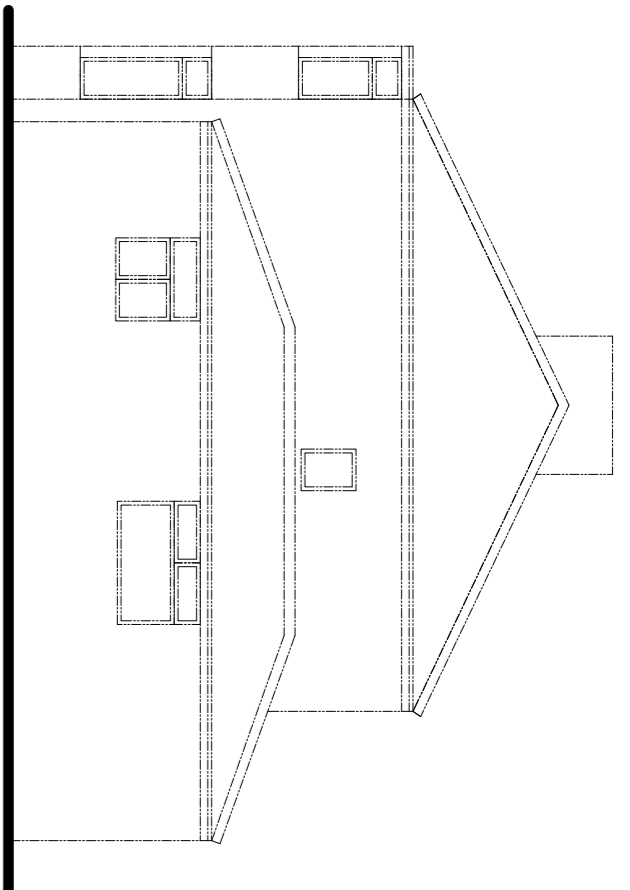


EXISTING SIDE ELEVATION

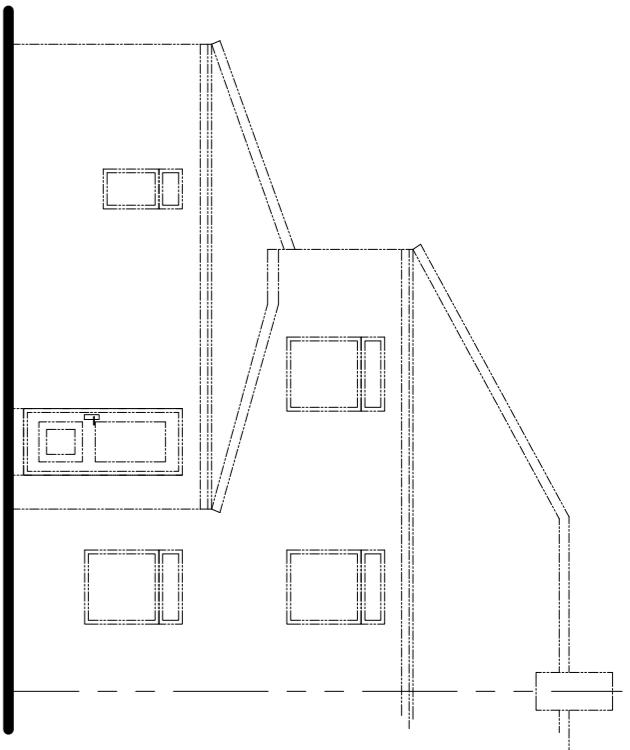


EXISTING REAR ELEVATION

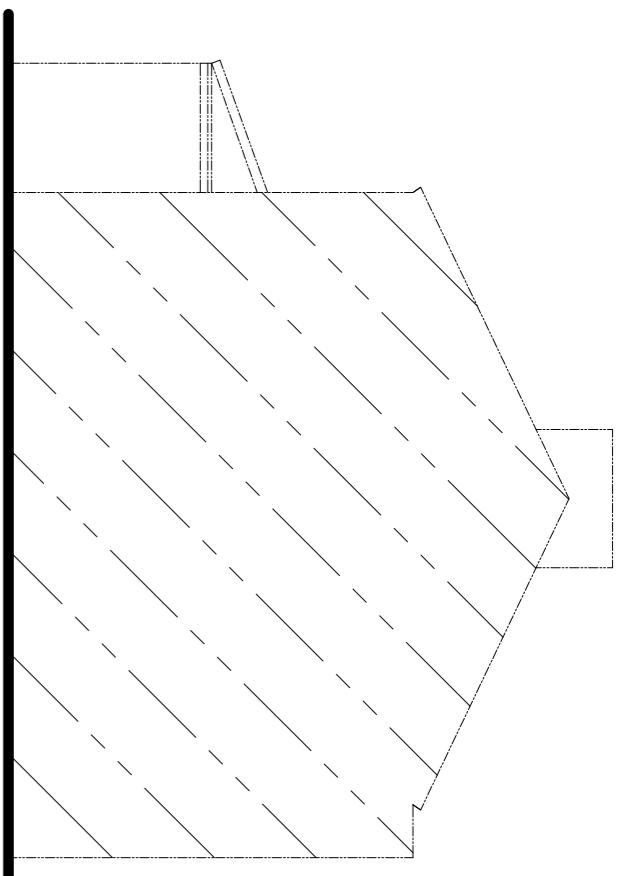

NEIGHBOURS SIDE
EXISTING SIDE ELEVATION

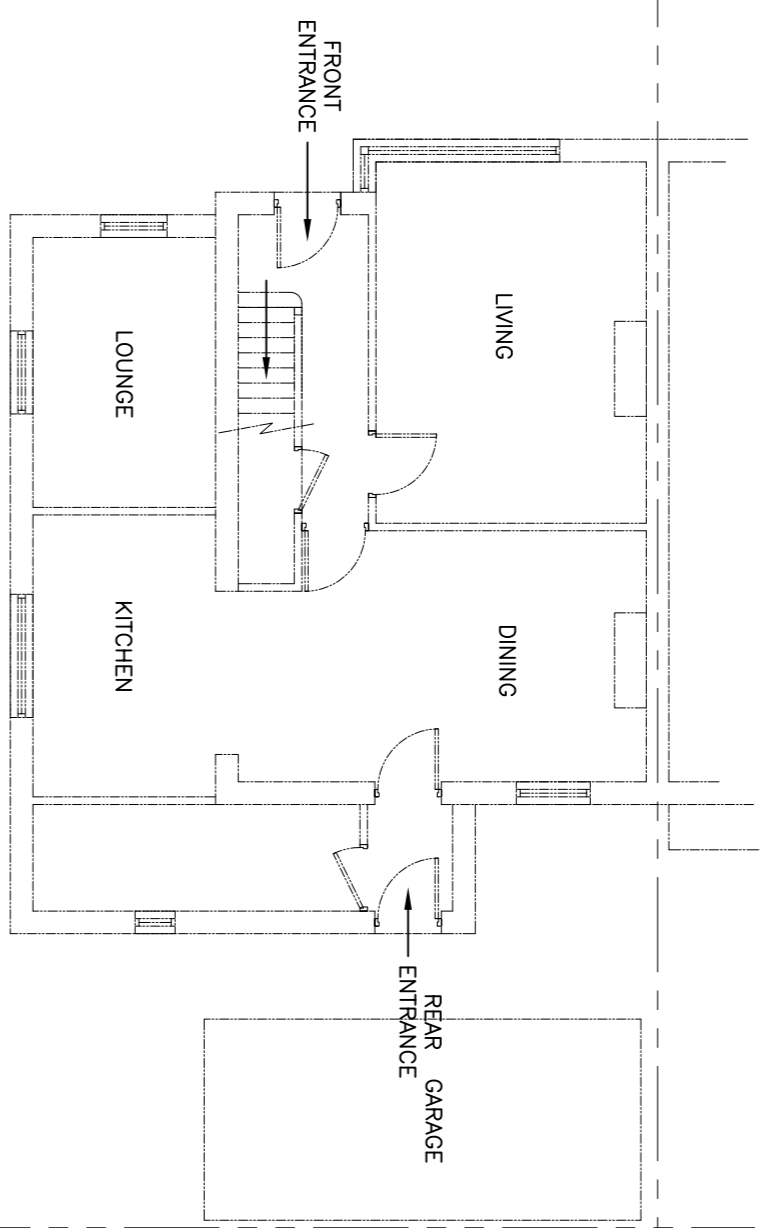


EXISTING GROUND FLOOR PLAN

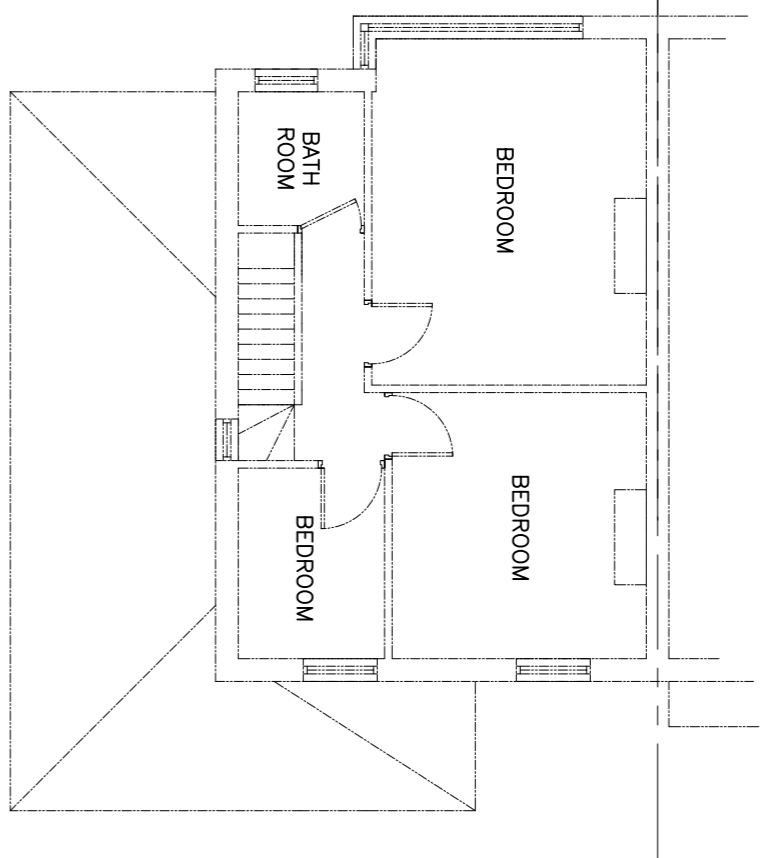


EXISTING FIRST FLOOR PLAN


EXISTING

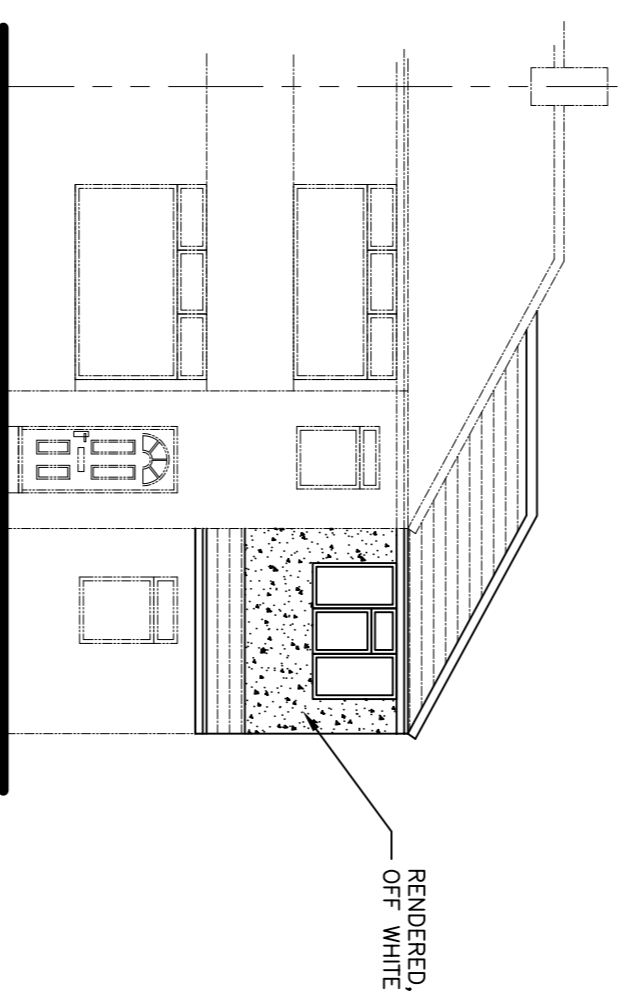


PROPOSED FRONT ELEVATION

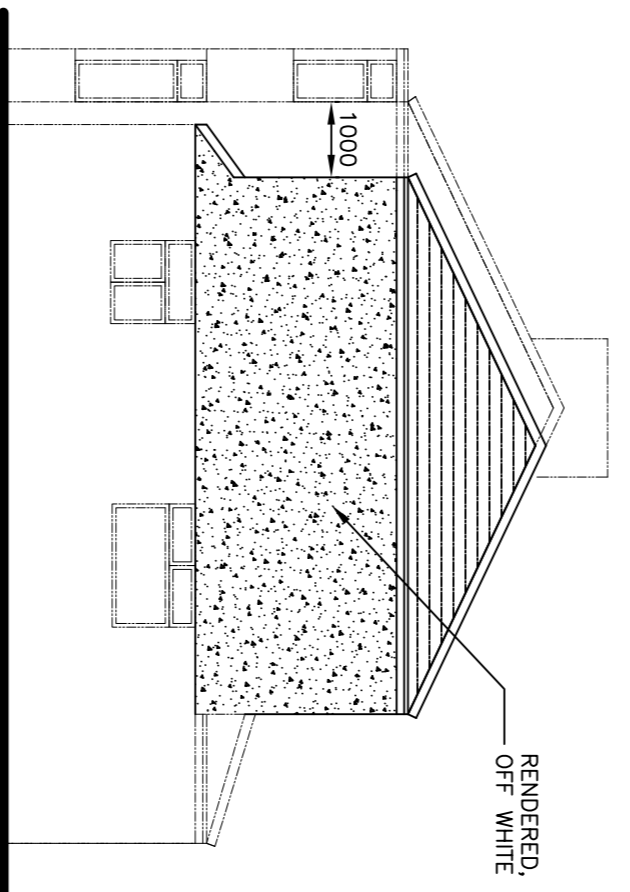


PROPOSED SIDE ELEVATION

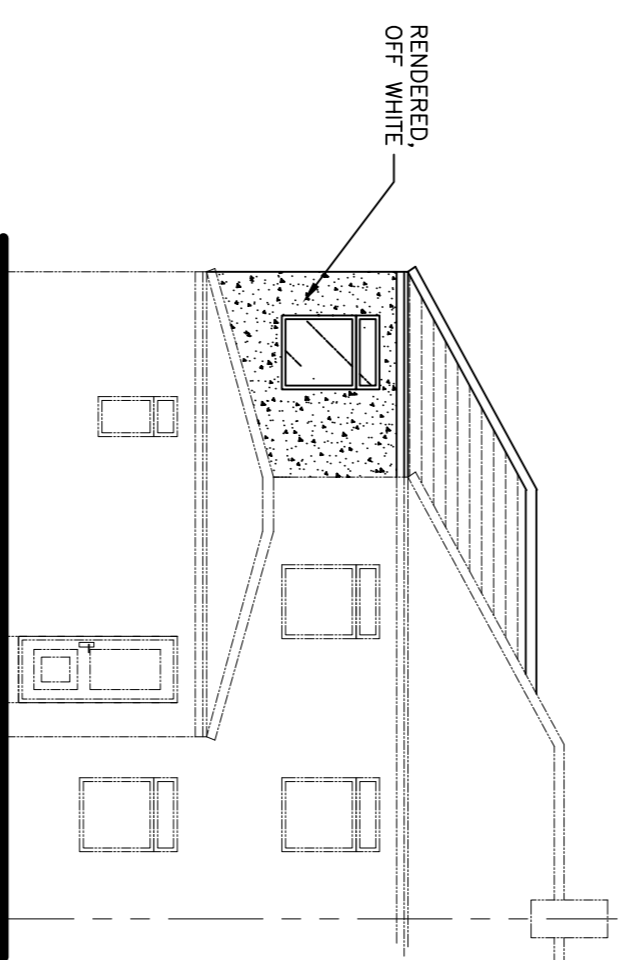

PROPOSED REAR ELEVATION

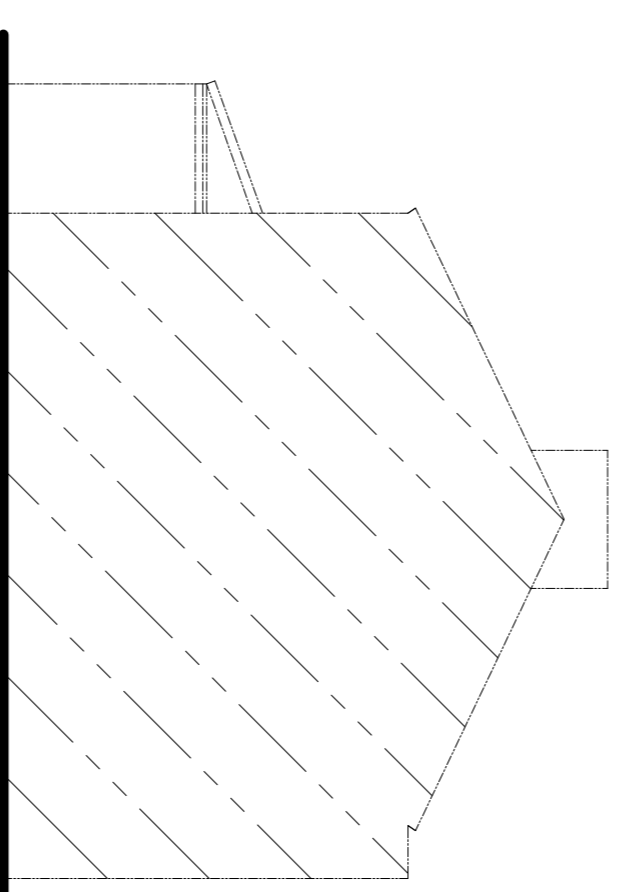

NEIGHBOURS SIDE
PROPOSED SIDE ELEVATION

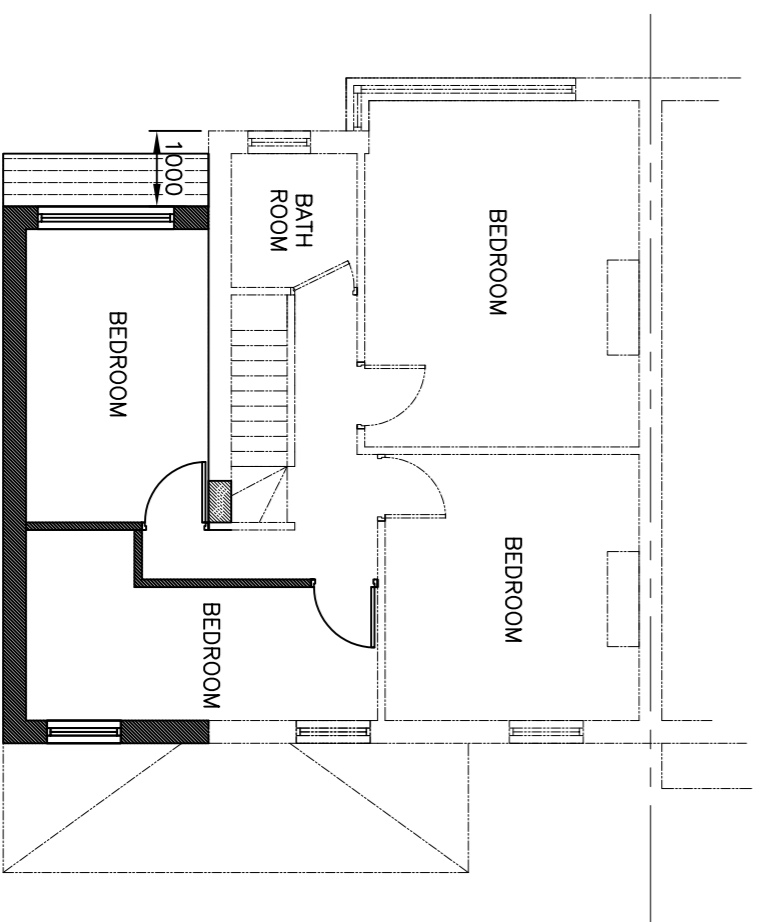


PROPOSED FIRST FLOOR PLAN

PROPOSED

Note:

ALL WORK TO BE CARRIED OUT IN ACCORDANCE WITH THE CURRENT BUILDING REGULATIONS & CODES OF PRACTICE.
ALL DIMENSIONS TO BE CHECKED ON SITE.
DO NOT SCALE FROM THIS DRAWING.
ALL WORKS UNDERGIVEN TO THE SATISFACTION OF BUILDING CONTROL INSPECTORS.

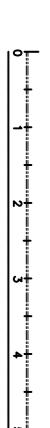

PLANNING

Ref: Revision No: Date:

Client: MR M. B. WAJIB

Project: 2 CLIFF SIDE GARDENS, LEEDS, LS6 2HA.

Title: PROPOSED SIDE & REAR DOUBLE STOREY EXTENSION

Scale: 1:100@A1 Date: OCT 23 Drawing No: 2362-3 Revision:

KMS CONSULTANTS & ASSOCIATES LTD
M - 07939 545 564 T - 0845 1110945
E - kmsconsultants@gmail.com