




PROPOSED FRONT ELEVATION

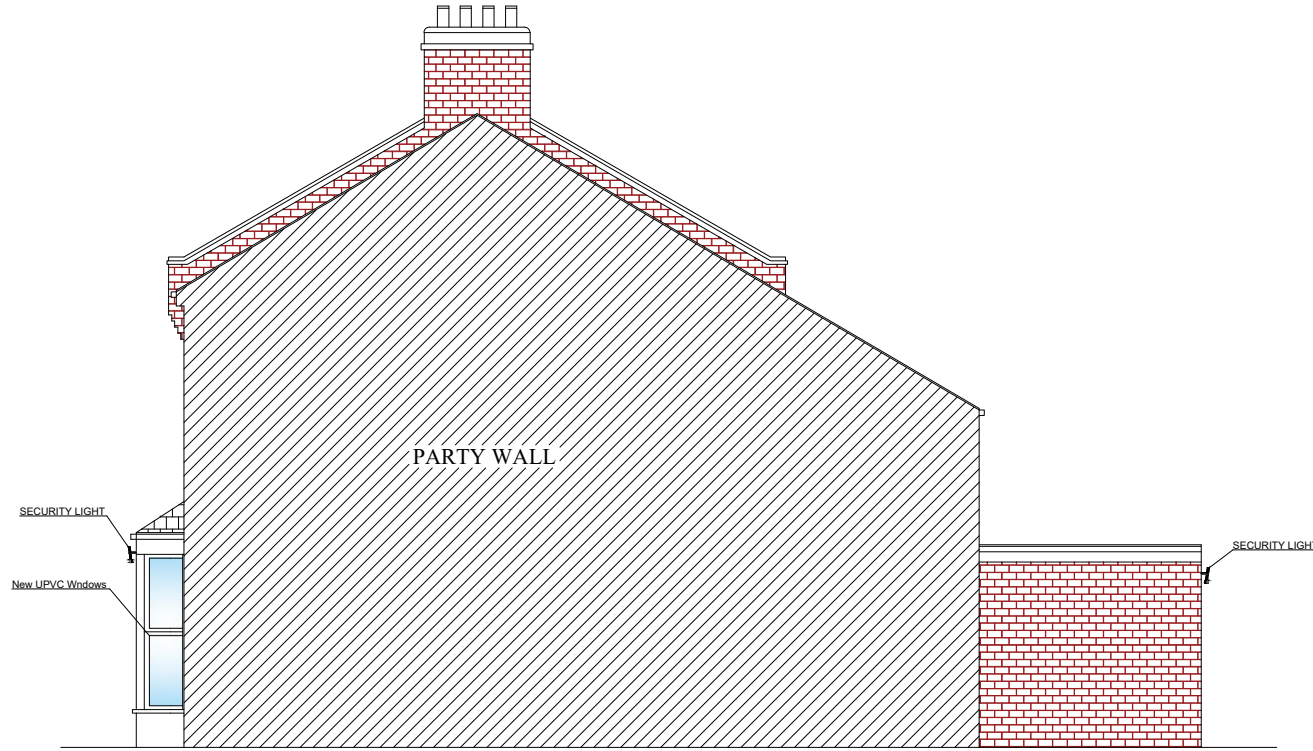

PROPOSED RIGHT SIDE ELEVATION

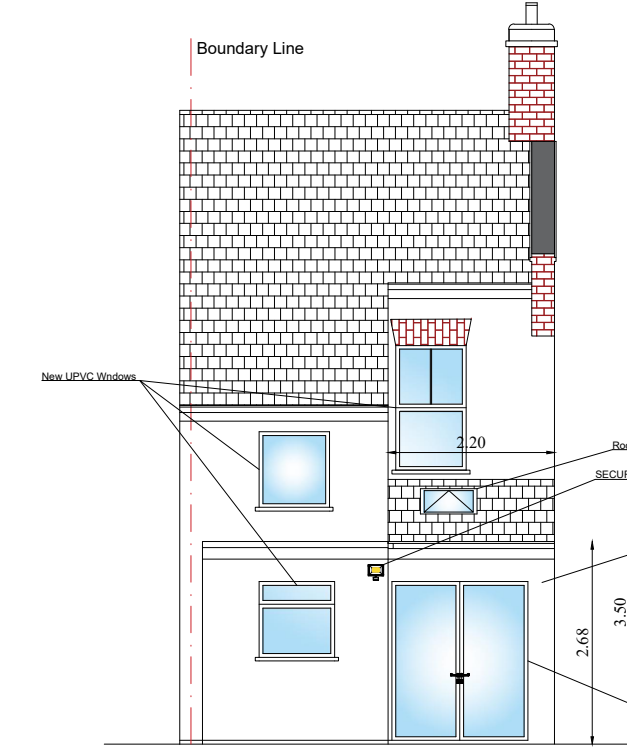

PROPOSED REAR ELEVATION

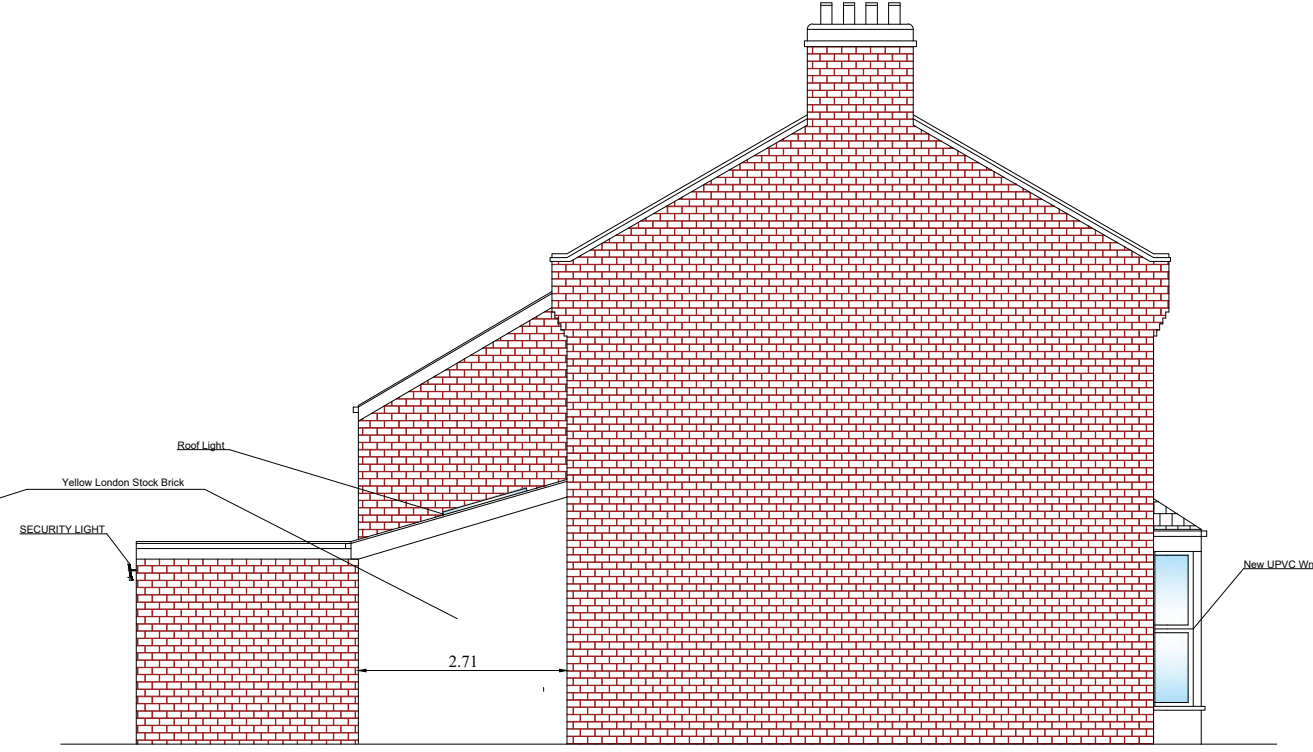

PROPOSED LEFT SIDE ELEVATION

OUTBUILDING ELEVATIONS


FRONT ELEVATION OUTBUILDING

REAR ELEVATION OUTBUILDING

RIGHT SIDE ELEVATION OUTBUILDING

LEFT SIDE ELEVATION OUTBUILDING

MATCHING MATERIALS TO BE USED FOR SINGLE STORY REAR EXTENSION
 SINGLE STORY REAR EXTENSION TO BE TILE HUNG
 WITH MATERIALS TO MATCH EXISTING.
 ALL DIMENSIONS IN MILLIMETRES & TO BE CHECKED ON SITE
 PRIOR TO COMMENCEMENT OF ANY BUILDING WORKS.
 FOR EXTENSION TO HABITABLE ROOFSpace INVOLVING DEMOLITION
 OF EXISTING SIDE ELEMENT.
 THIS DRAWING IS THE COPYRIGHT OF REHAL PLANNING.
 IT MUST NOT BE COPIED OR REPRODUCED OR USED IN ANY WAY
 WITHOUT WRITTEN PERMISSION FROM REHAL PLANNING

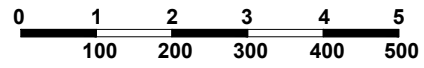

P: +44 7453 333775
 E: enquiries@rehalplanning.co.uk

Project
**43 MANOR PARK ROAD, E12 5AB
 LONDON**

Drawing Title
 PROPOSED SINGLE STORY REAR EXTENSION, FRONT GARDEN
 IMPROVEMENTS AND REPLACE WOODEN DOORS AND
 WINDOWS WITH PVC

| | | | |
|-----------------------|------------------|----------------|----------------|
| Scale 1:100 | Date 26/07/23 | Drawn By NC | Checked REH |
| Drawing Number D03 | | | Revision |