



RUSKIN ROAD

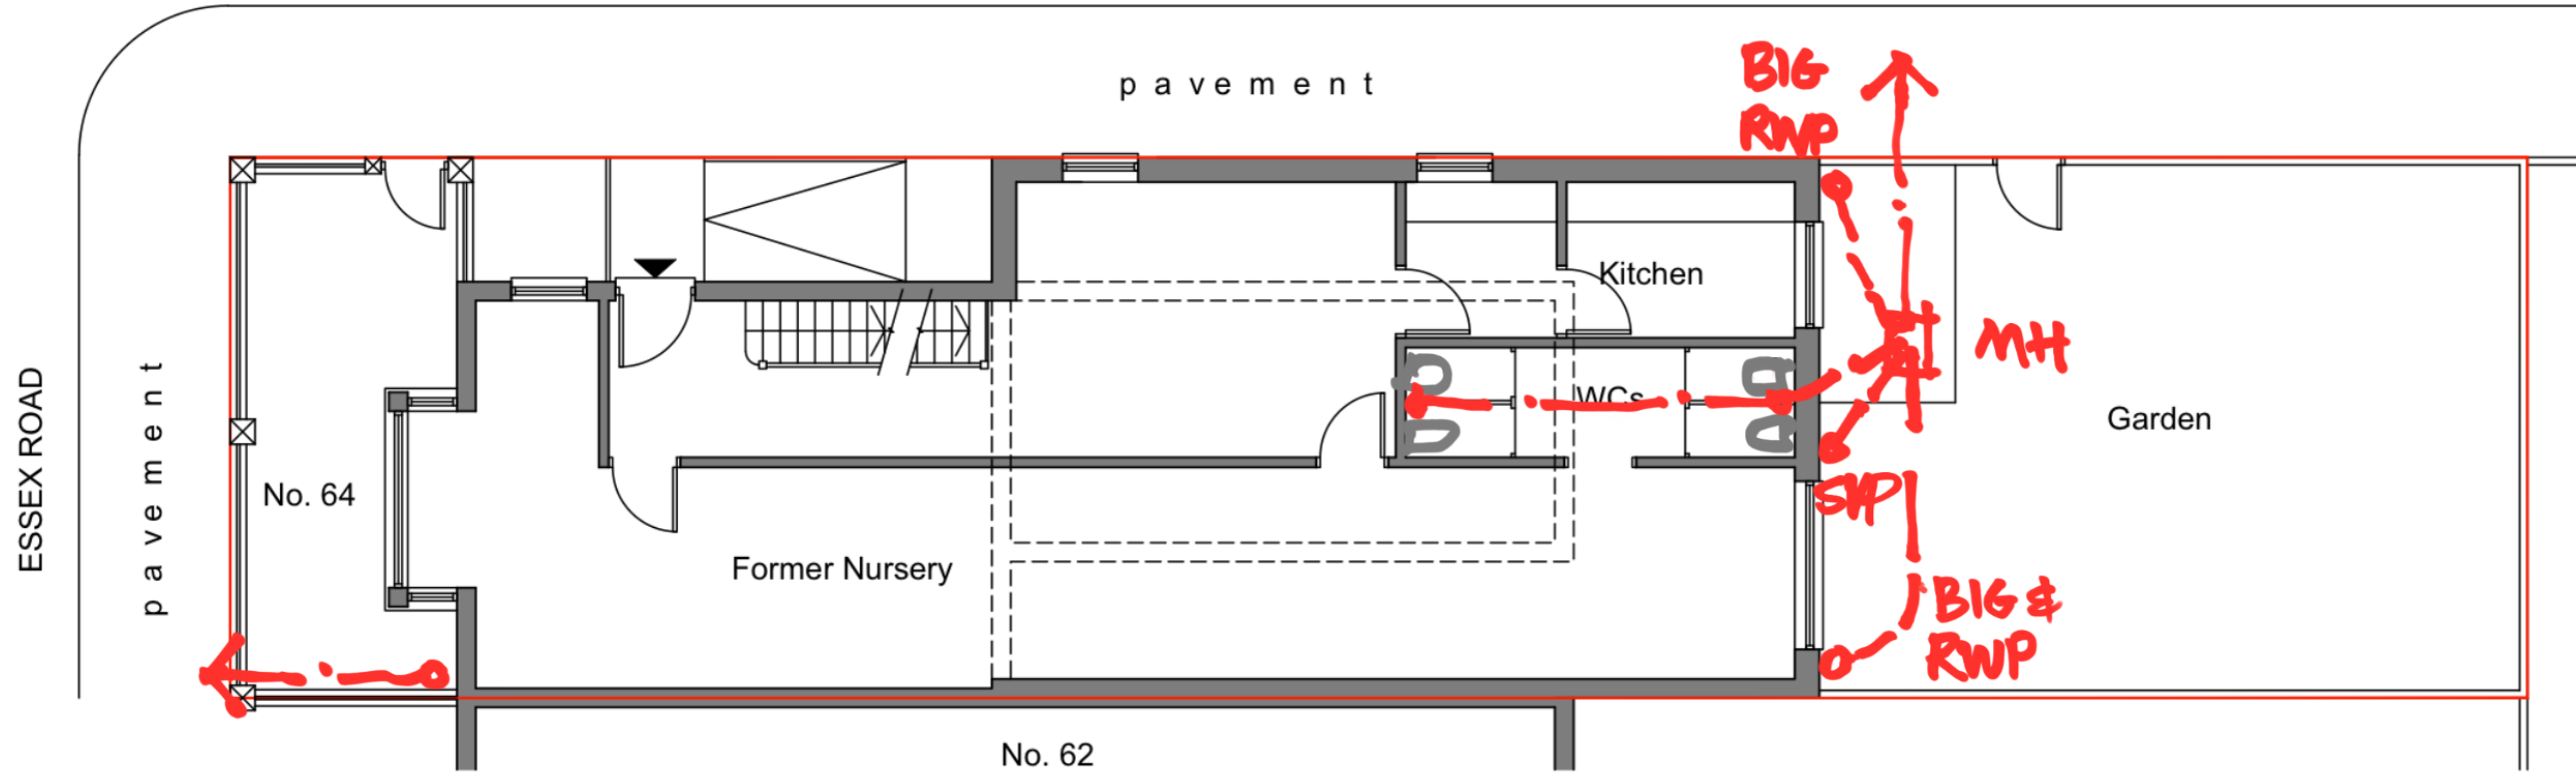

Existing Ground Floor Plan

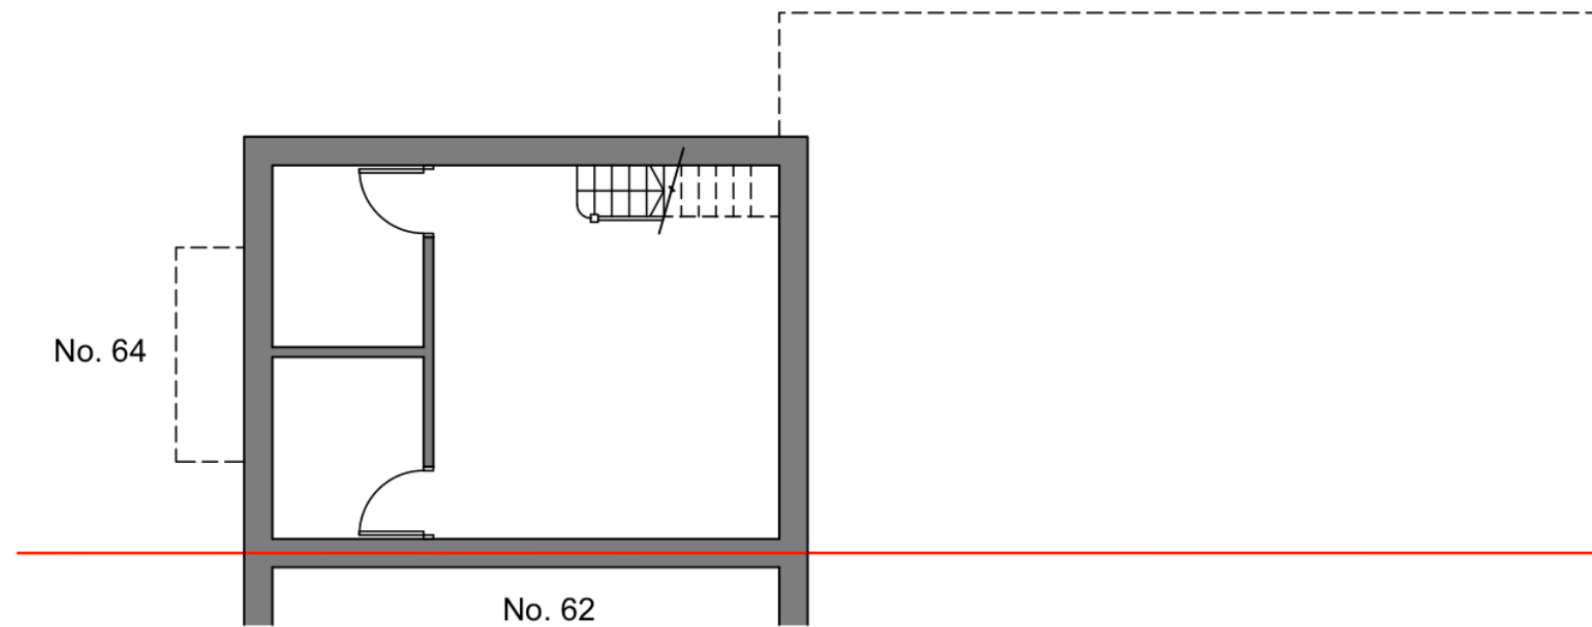

Existing Basement

All drainage to be ascertained on site prior to commencement of work

--- Existing drains



SCALE 1:100



standard notes

1. Do not scale this drawing.
2. All dimensions must be checked on site and any discrepancies verified with the architect.
3. Unless shown otherwise, all dimensions are to structural surfaces.

THIS IS NOT A CONSTRUCTION DRAWING. IT IS UNSUITABLE FOR THE PURPOSE OF CONSTRUCTION AND MUST ON NO ACCOUNT BE USED AS SUCH.

revisions

date

06.10.2023

client

A&K Enterprise (UK) Limited

project

64 Essex Road
Manor Park, London E12 6RE

drawn by

AB

checked by

BM

job number

2023/02

drawing

Existing Drainage Drawing

drawing number

08

revision

--

stage

P

scale

1:100@A3



t: 020 7377 1040
email: info@ankurarchitects.co.uk
web: www.ankurarchitects.co.uk