


- Do not scale from this drawing.
- Adjacent properties and boundaries are shown for illustrative purposes only and have not been surveyed unless otherwise stated.
- All dimensions are in millimeters unless otherwise stated.
- All dimensions to be checked on site prior to commencement of work.
- public works limited shall be notified in writing of any discrepancies requesting verification on how to proceed.

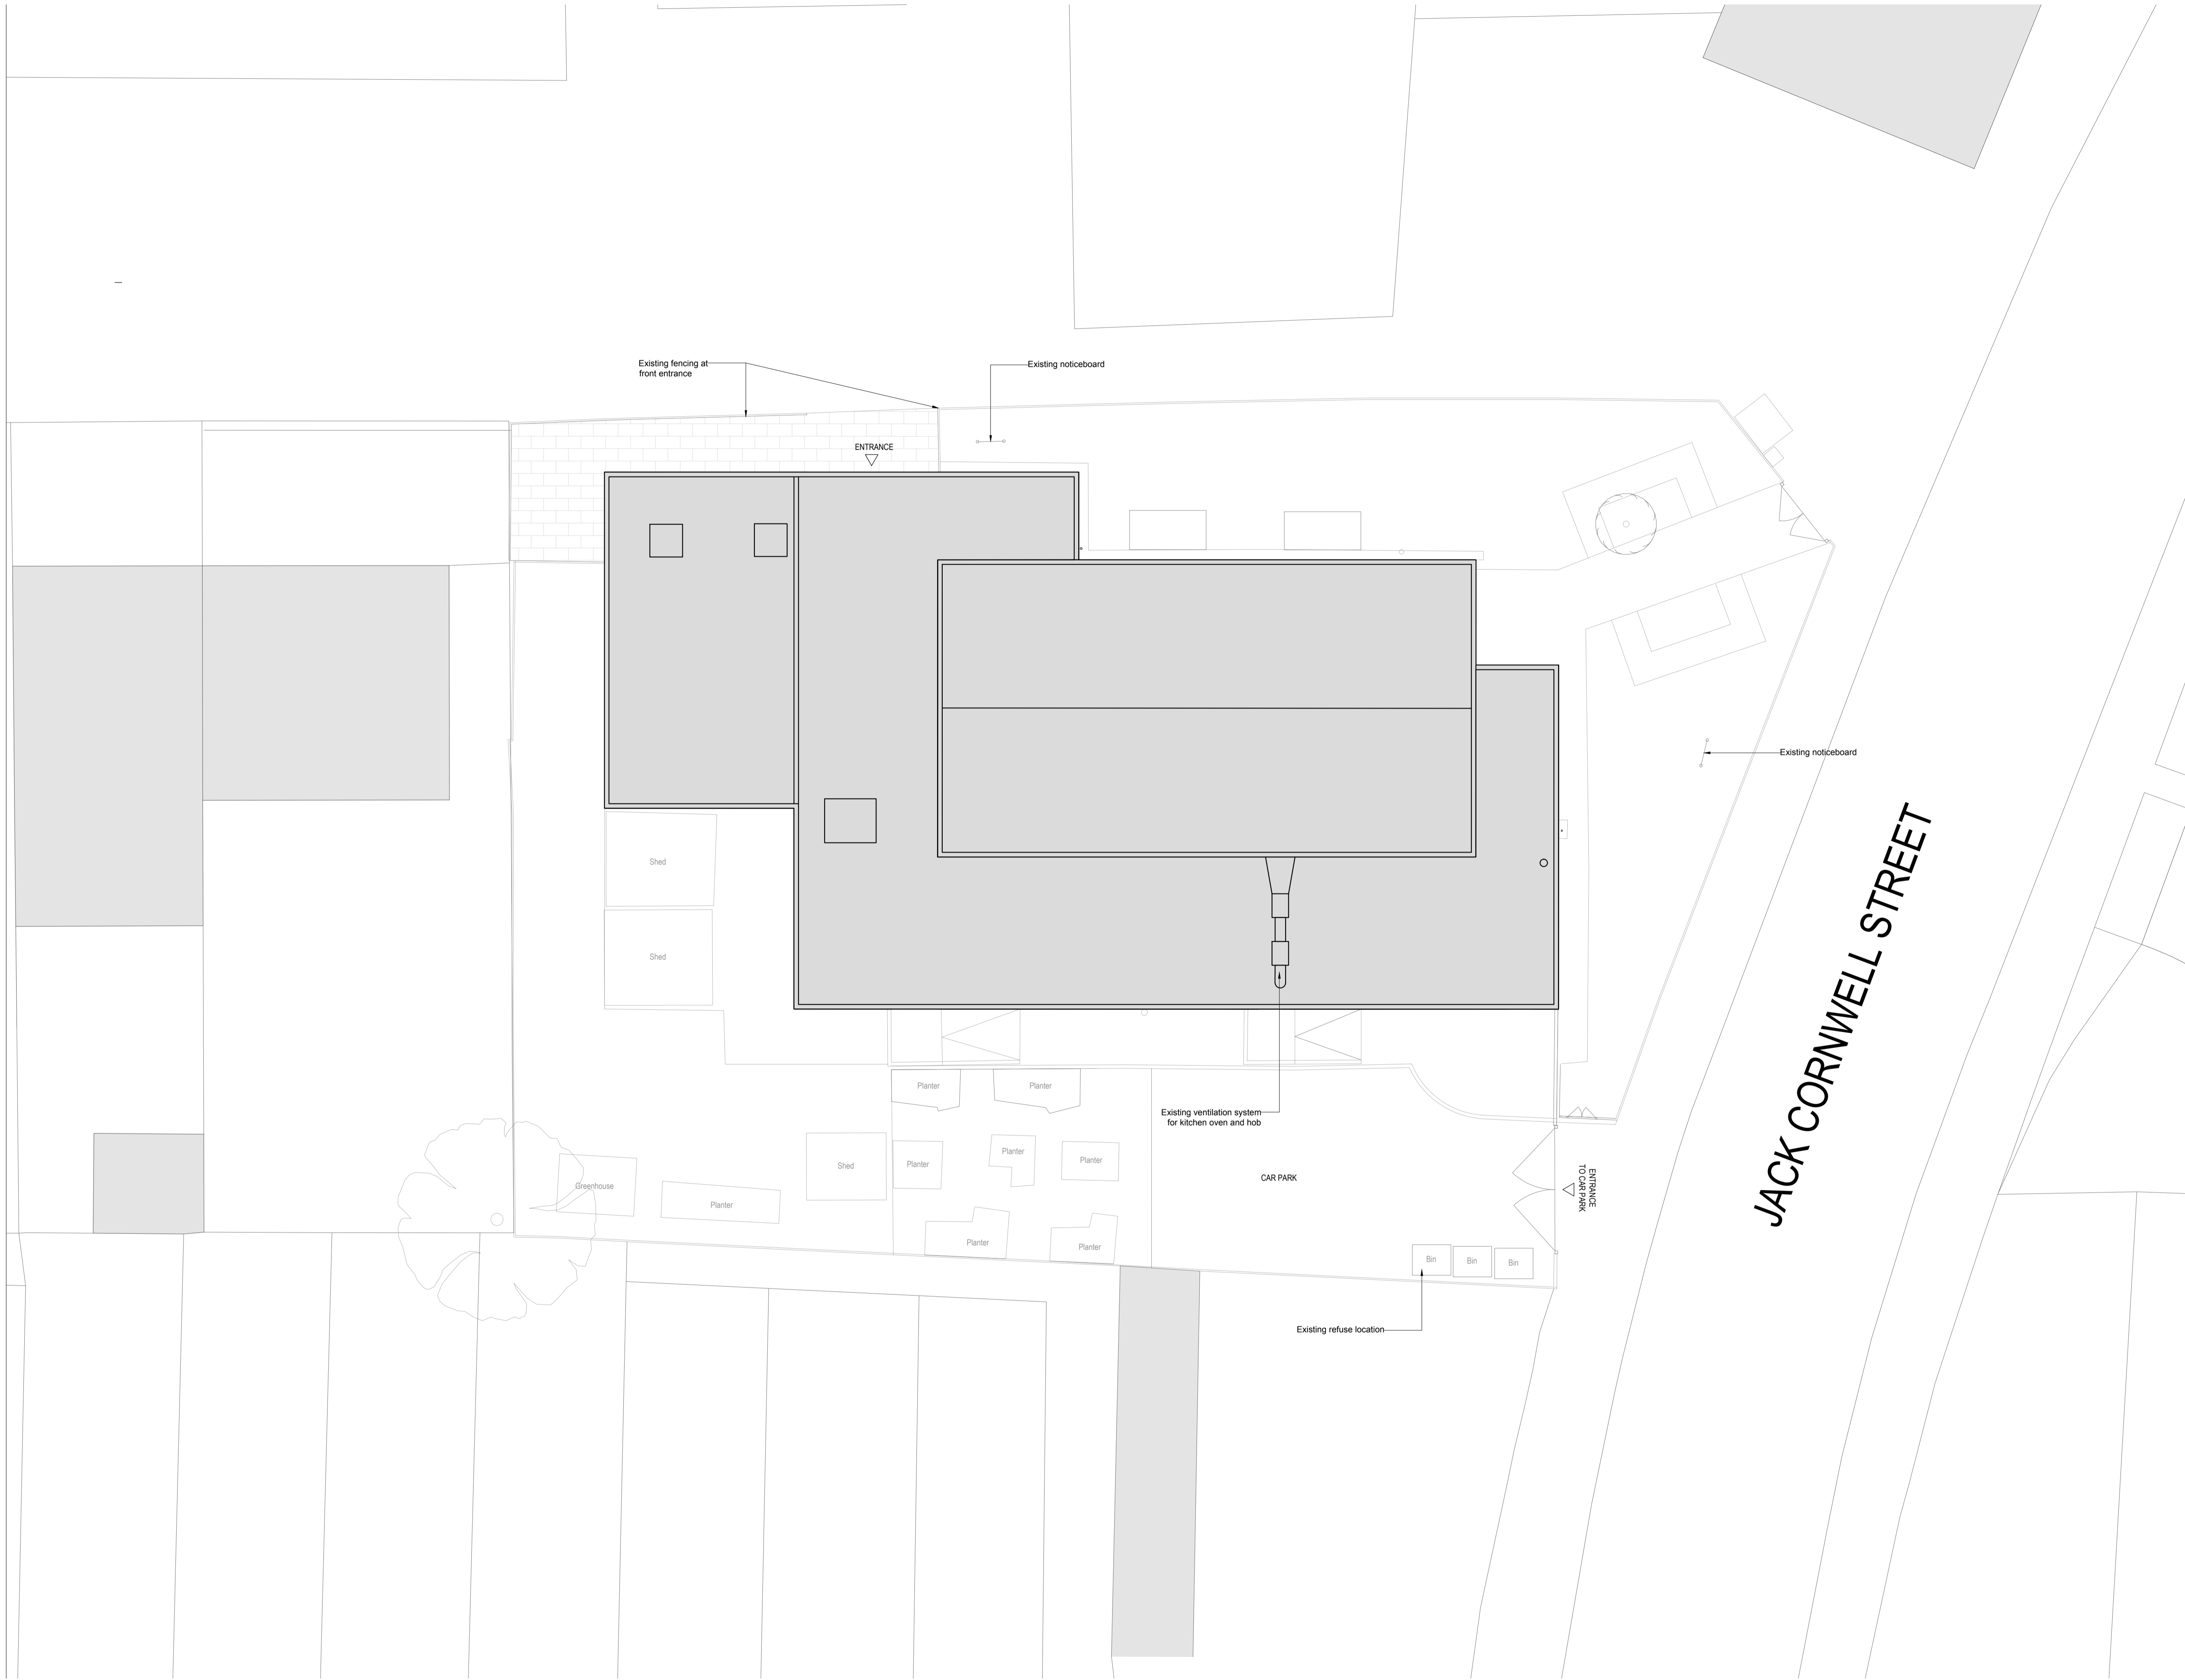

JACK CORNWELL STREET

REV	DATE	DESCRIPTION	RMH	FW
-	-	Issued for planning	RMH	FW



PLANNING

public works limited
 R-Urban Poplar
 74 Brixon Place
 London, E14 0SR
 info@publicworksgroup.net

NEWHAM COUNCIL
 CLIENT

JACK CORNWELL CENTRE
 PROJECT

EXISTING SITE PLAN
 DRAWING

133
 PROJECT REF.

010
 DRAWING NO. REVISION

23/08/2023
 DATE SCALE

RMH
 DRAWN BY

FW
 CHECKED BY



This drawing is the property of public works limited. Copyright is reserved by them and the drawing is issued under the condition that it is not copied, reproduced, retained or disclosed to any unauthorised person, either wholly or in part without the consent in writing of public works limited.