
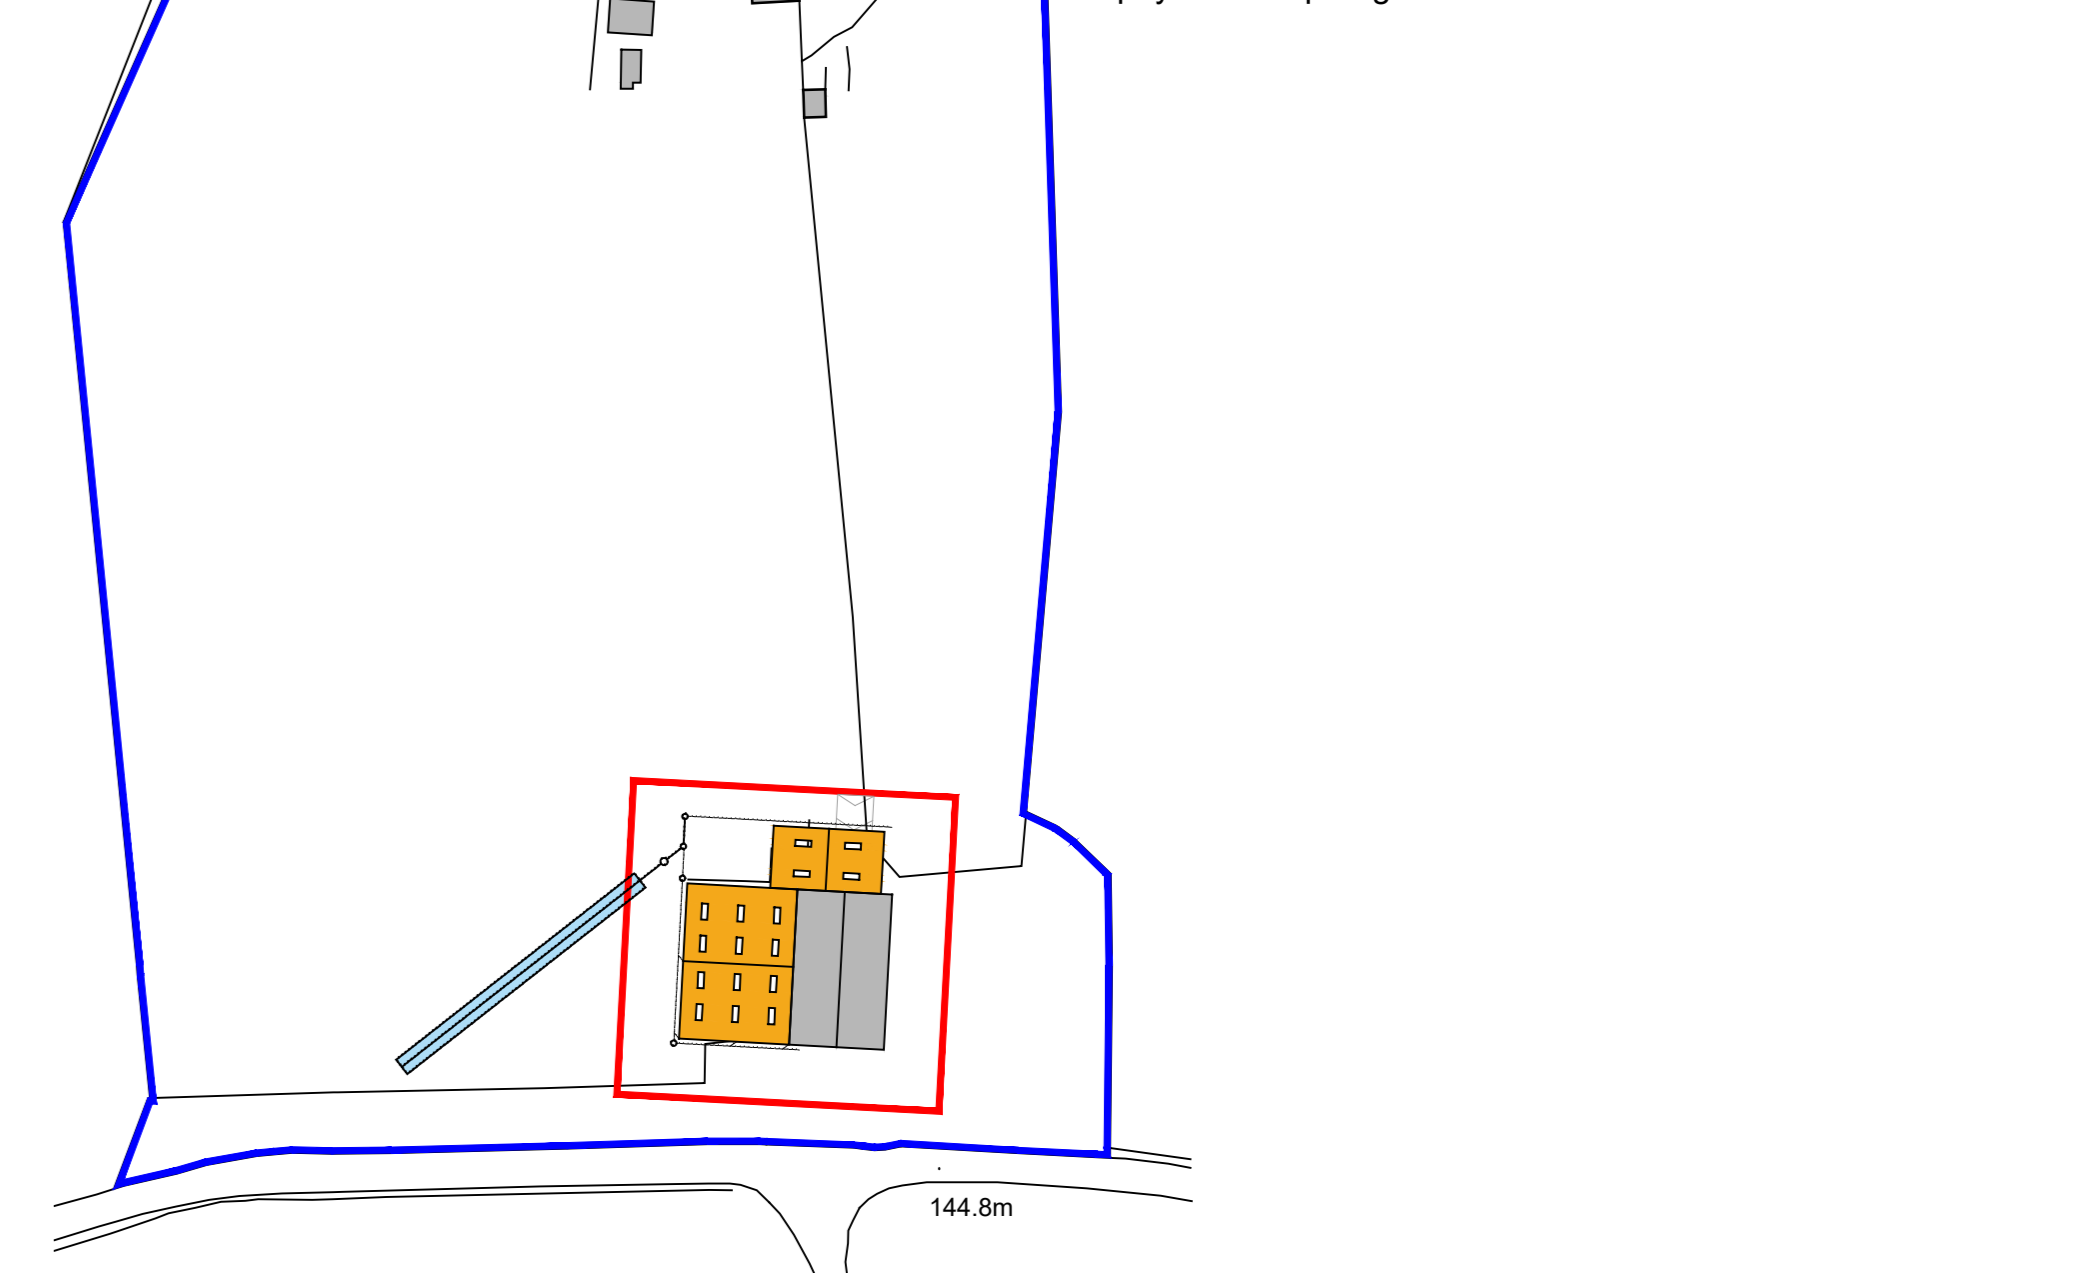
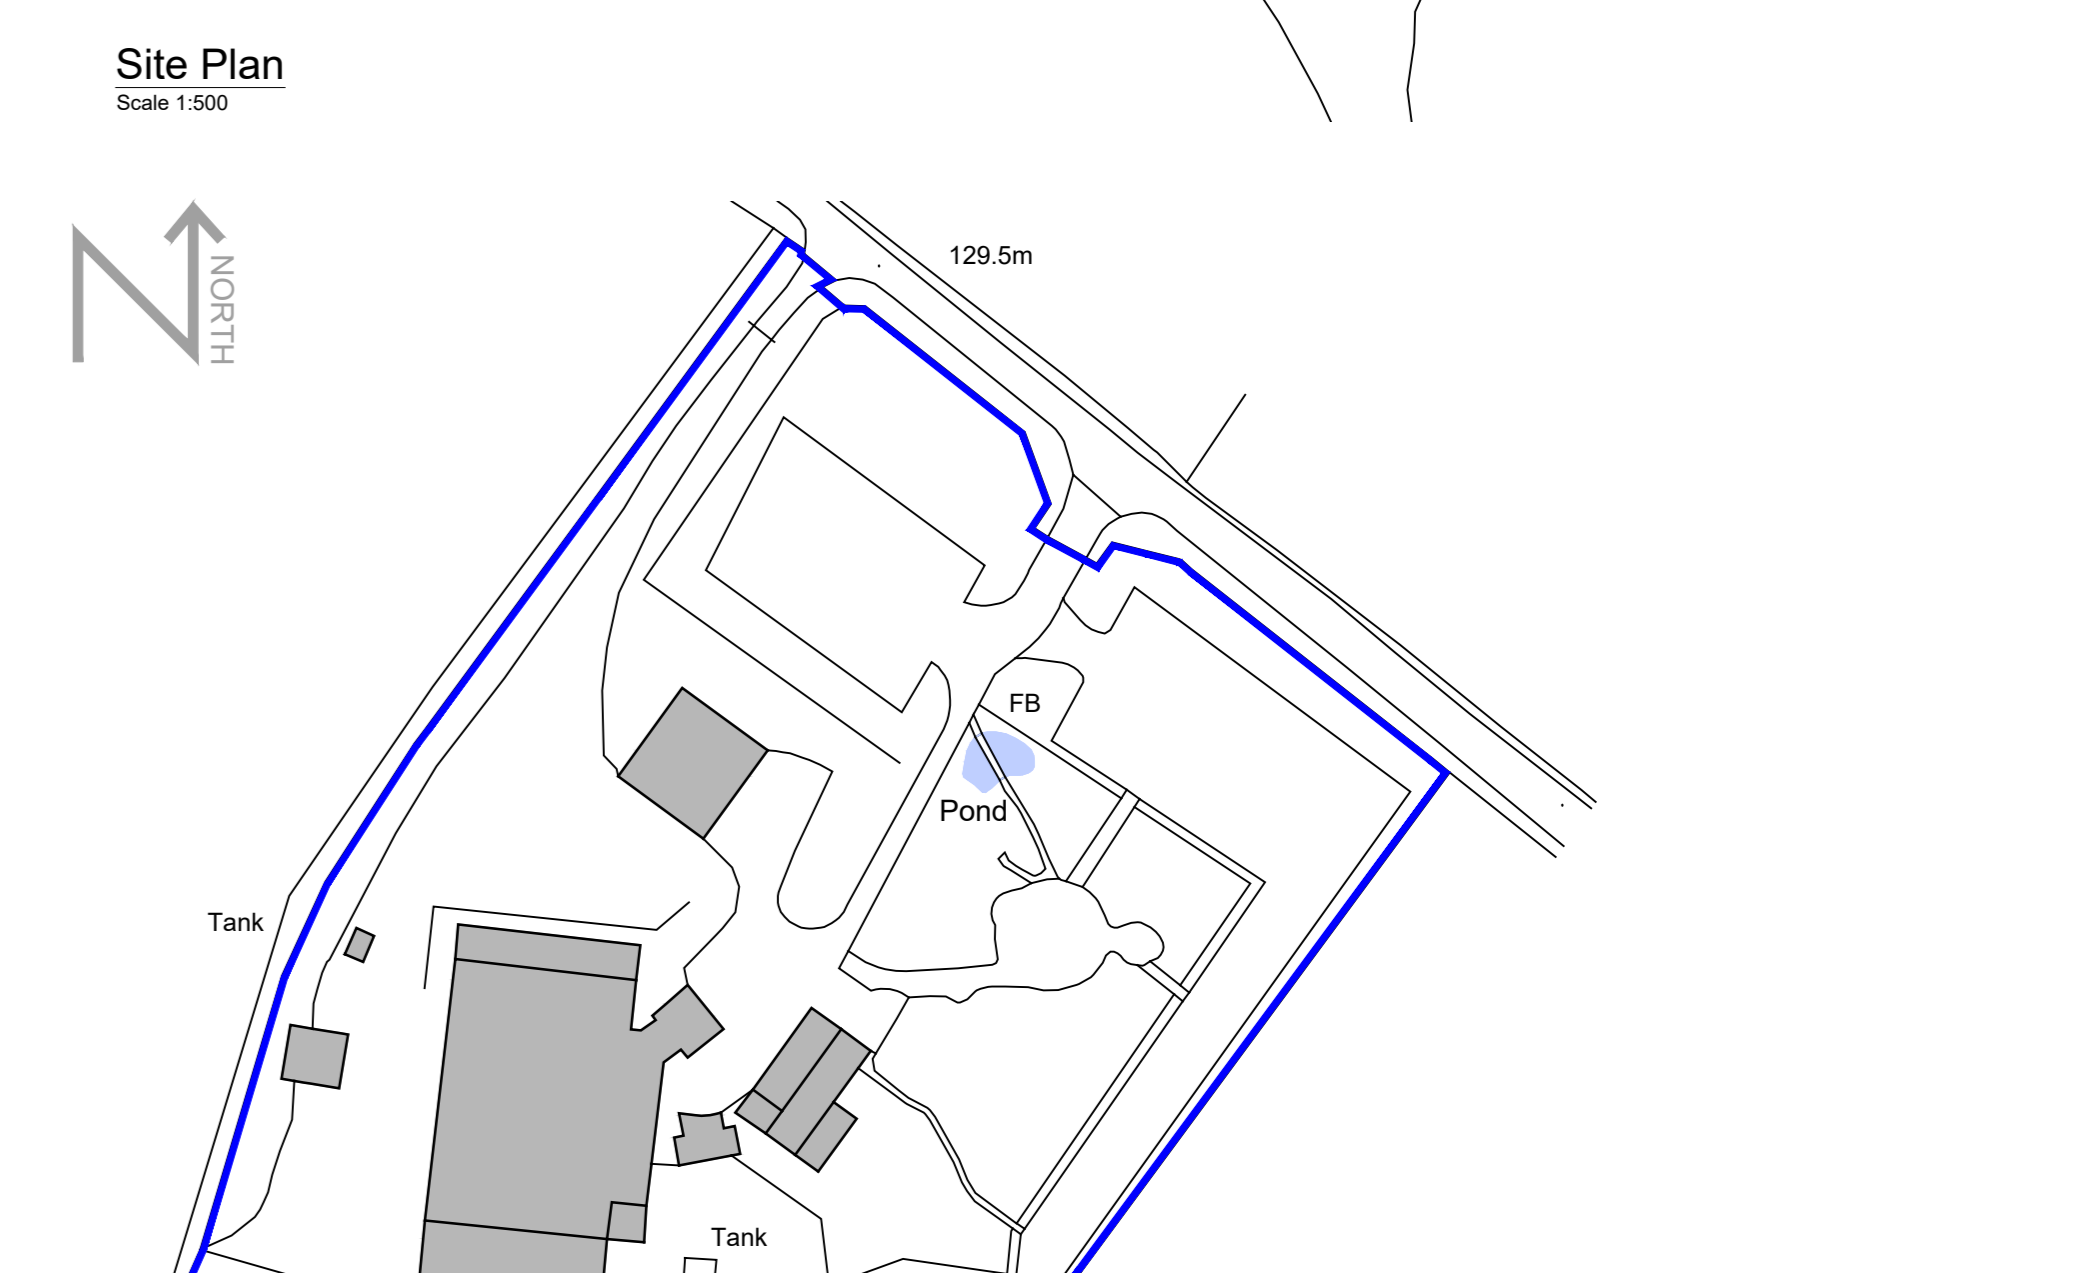


**CONSTRUCTION NOTES:**

**FOUNDATIONS:**  
FOUNDATIONS TO BE USED FOR INDUSTRIAL STORAGE BUILDING.

**ROOFING:**  
ROOF TO BE EXHAUSTED TO FORMATION LEVELS & ALL VENTILATED WATER TO BE REMOVED FROM SITE. ALL TO BE RULF OFF NATURAL FIRM GROUNDS UNLESS TO SATISFACTION OF LOCAL AUTHORITY VERIFIER.  
ALL ROOF TO BE GRABED WITH A MINIMUM 2% FALL TO THE GUTTER. PROTECT FROM MINIMUM 300MM MINIMUM FREE OVERHANG TO THE GUTTER.  
ALL ROOFING TO BE GRADE 8050 RIBBED CORRUGATED GALVANIZED STEEL WITH A MINIMUM 30% SLIP RESISTANCE. ALL ROOFING TO BE GRADED TO THE GUTTER.  
ALL ROOFING TO BE GRADED TO THE GUTTER.  
ALL ROOFING TO BE GRADED TO THE GUTTER.  
ALL ROOFING TO BE GRADED TO THE GUTTER.  
ALL ROOFING TO BE GRADED TO THE GUTTER.

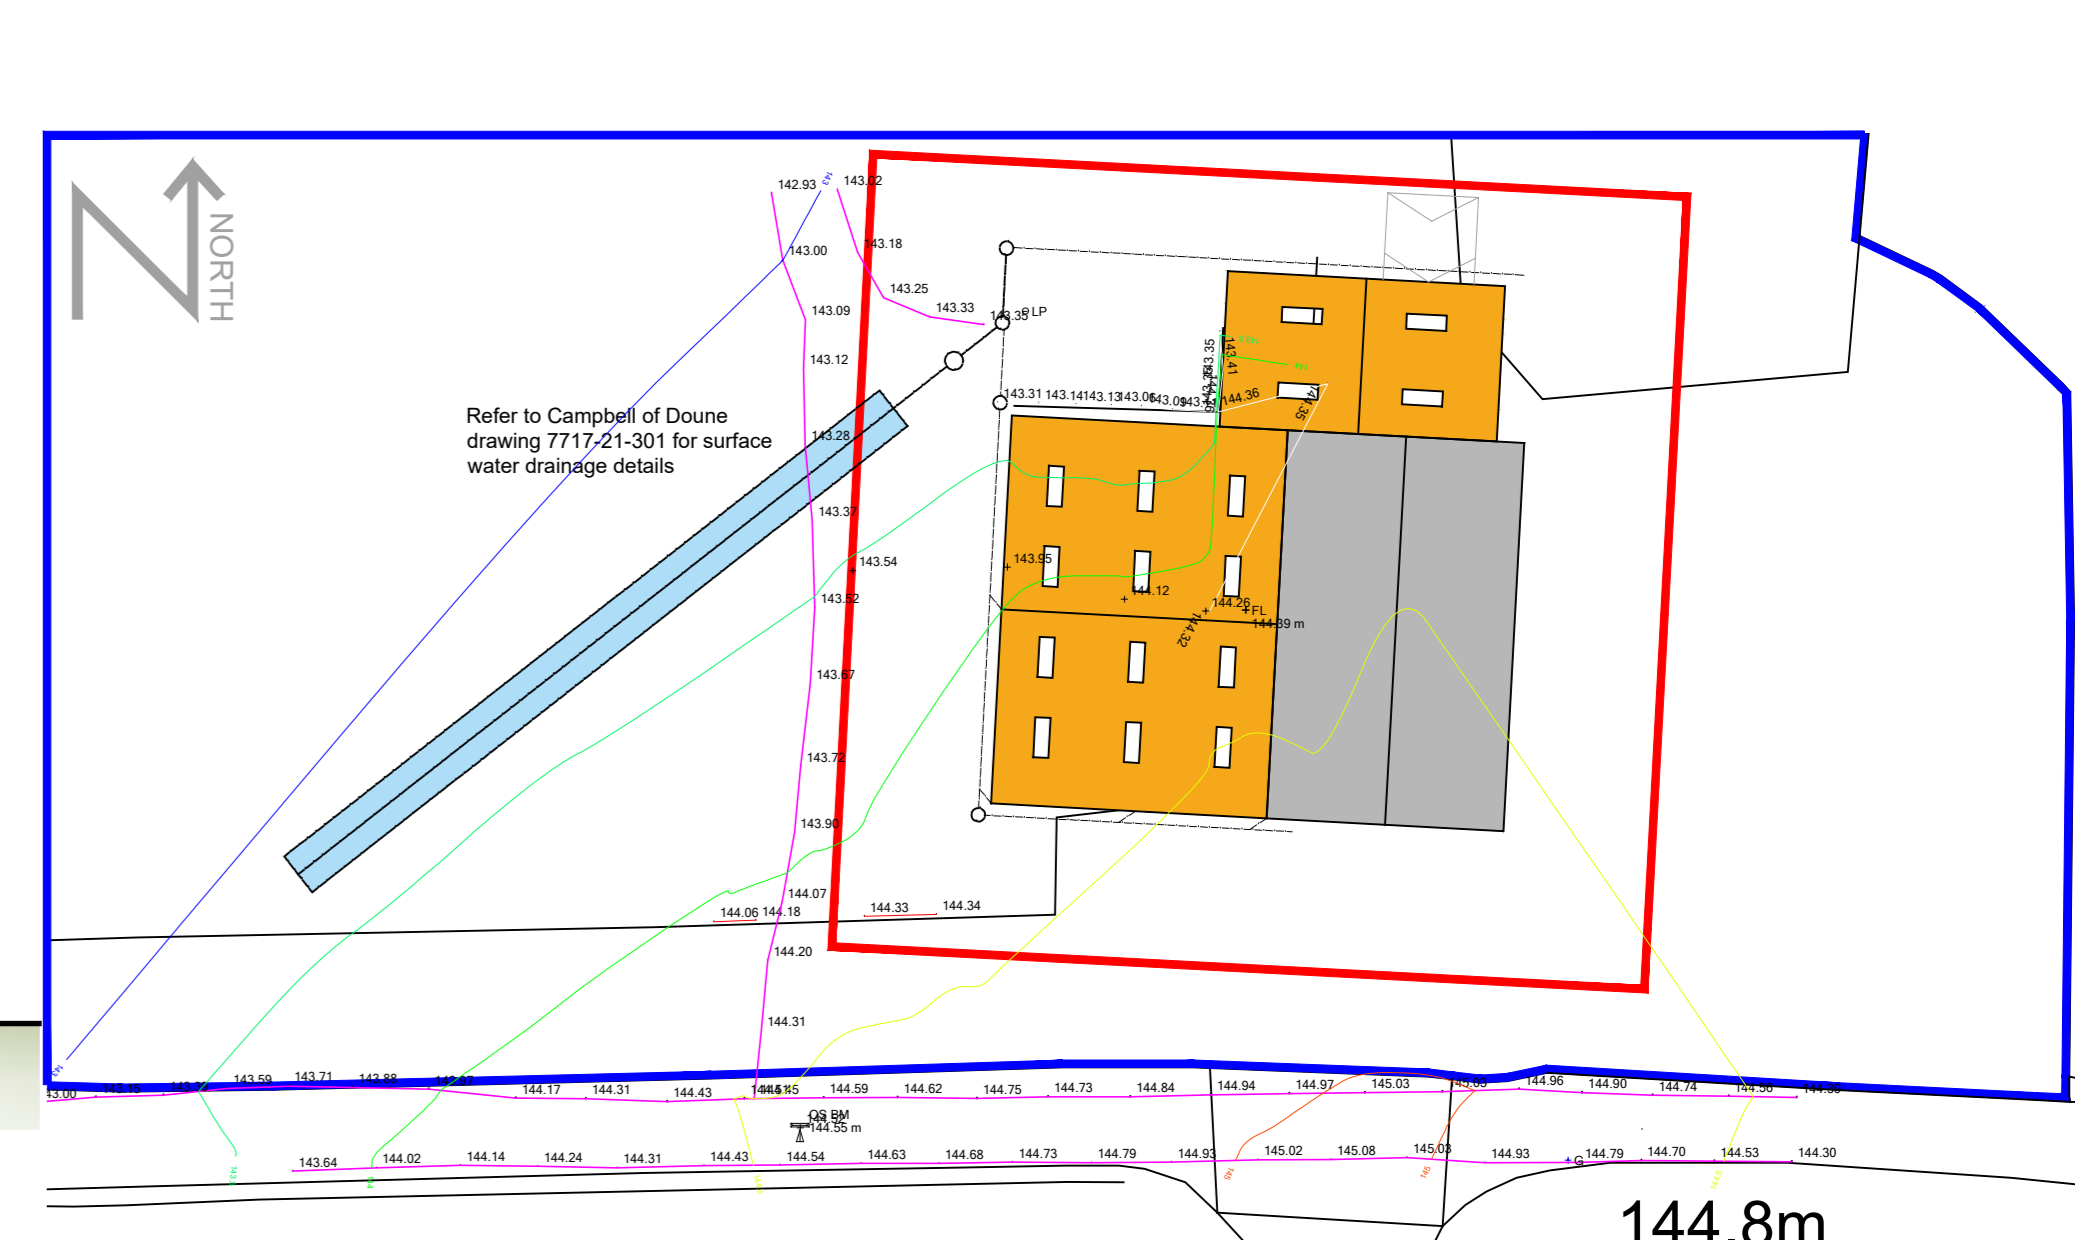

**Site Plan**  
Scale 1:500

**MATERIALS**

- Wall finish - Grey Cladding
- Roof finish - Grey Fibre Cement
- Window and door finish - N/A
- Rainwater goods - Galvanized

**Project**  
Proposed Storage Building & Canopy  
Speyside Cooperage Ltd,  
Dufftown Road, Craigellachie,  
Aberlour, AB38 9PS

**Client**  
Speyside Cooperage Ltd

**Design**  
Warrant - Plan, Elevations, Sections

**Date**  
March 2021

**Revision**

**Scale**  
As noted @ A0

**Grid No.**  
2372-030

**1-01464 841113 | e-office@johnwinkdesign.co.uk**  
John Wink Design  
101 Foulfrie Road | Cairn of Foulfrie | Huntly | Aberdeenshire | AB04 6AR

**Chartered Practice**  
CIAT Practitioner

This drawing is copyright of John Wink Design ©