
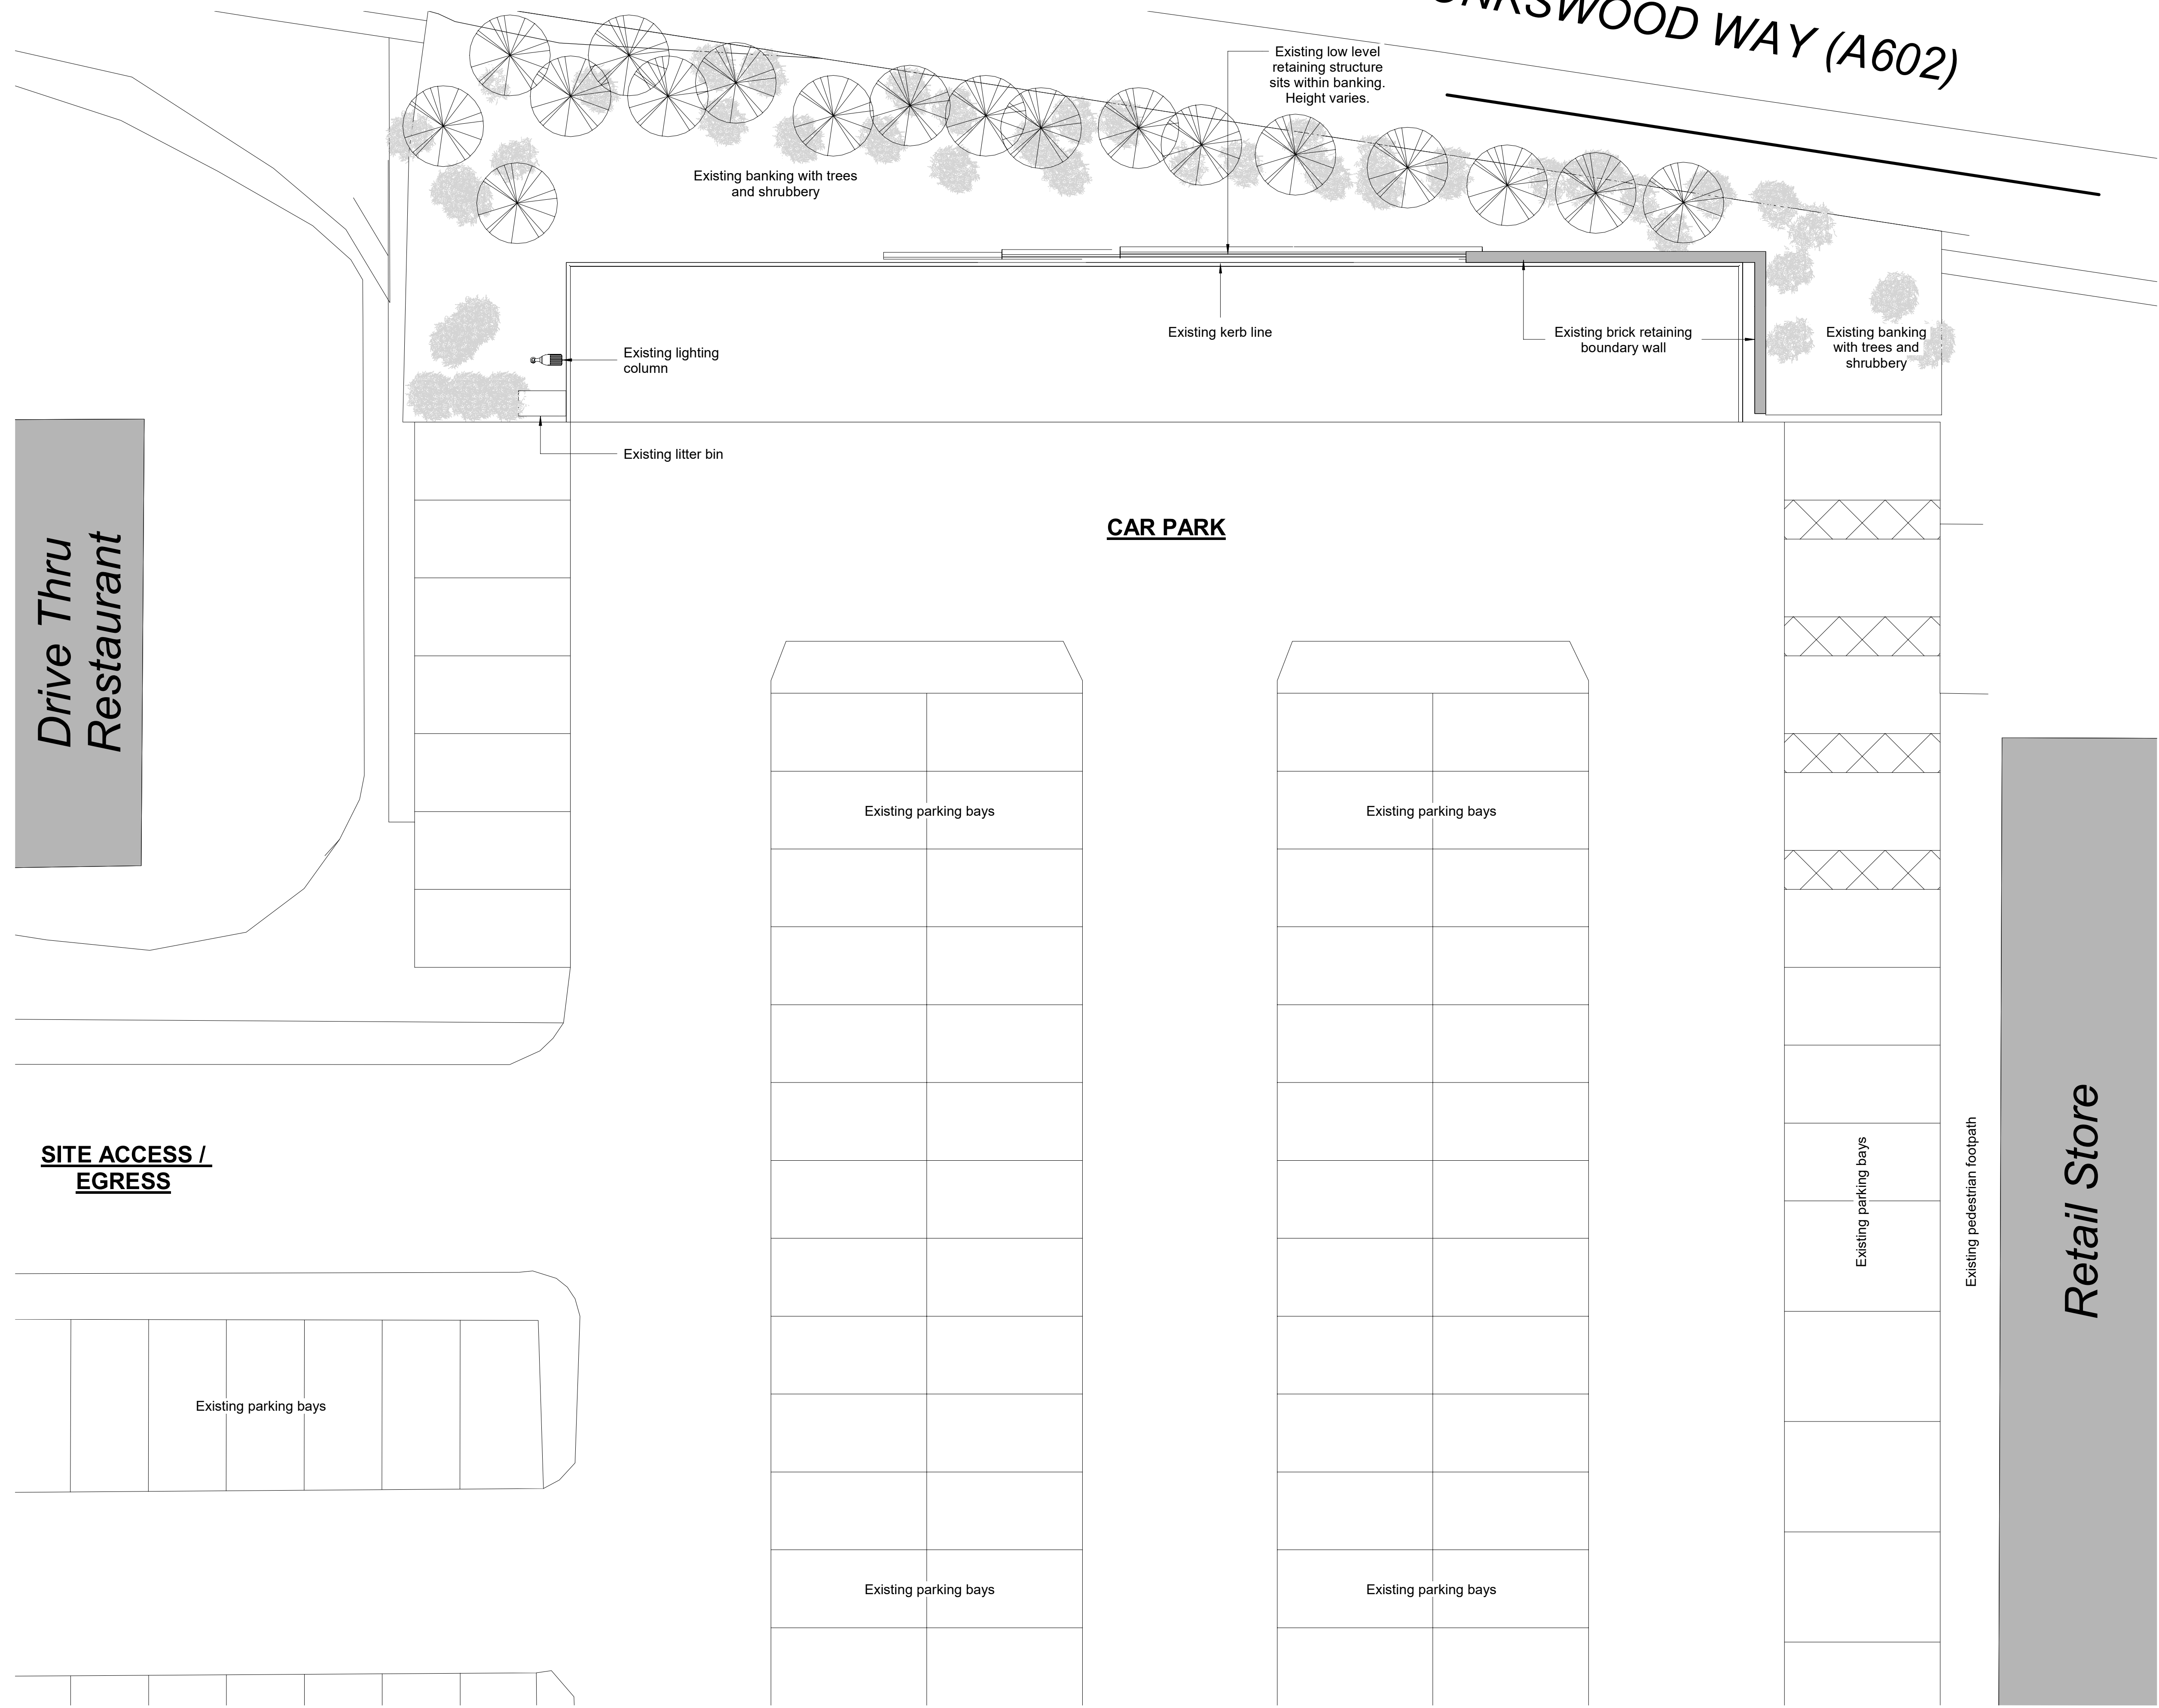
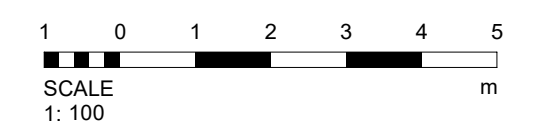



# MONKSWOOD WAY (A602)

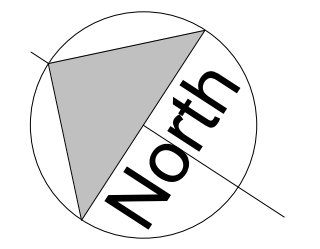

**Design Notes:**

Existing parking bay size = 2.4m x 4.8m

All landscaping show as indicative

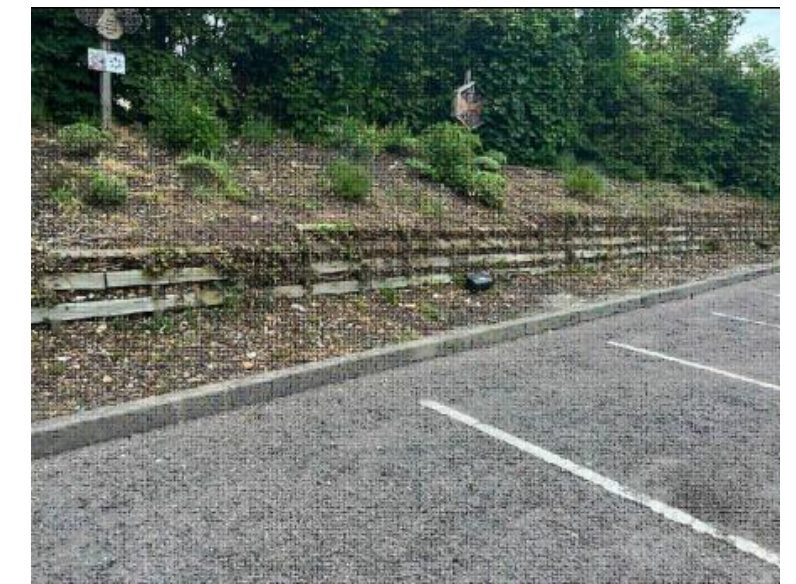

Existing low level retaining structure

P3	Planning amendments	08.08.23	JM	CR
P2	Amendment to retaining structures	04.08.23	JM	CR
P1	'Planning Issue'	05.04.22	LS	CR
	Revision	Date	By	Chk

All dimensions to be verified on site, and the Architect informed of any discrepancy. All drawings and specifications should be read in conjunction with the Health and Safety Plan; all conflicts should be reported to the appointed Principal Designer.

**GRIDSERVE**  
Hub Site - Monkswood - Monkswood  
Retail Park, Elder Way, Stevenage, SG1

Sheet Name: Existing Site Plan

Purpose of issue: Planning Status:

Date: 05/05/22 Checked by: CR

Drawn by: LS Scale @ A1: 1:100

Project No: 8650.15 Revision: P3

Drawing No 8650.15-BOW-A0-ZZ-DR-A-0101

