



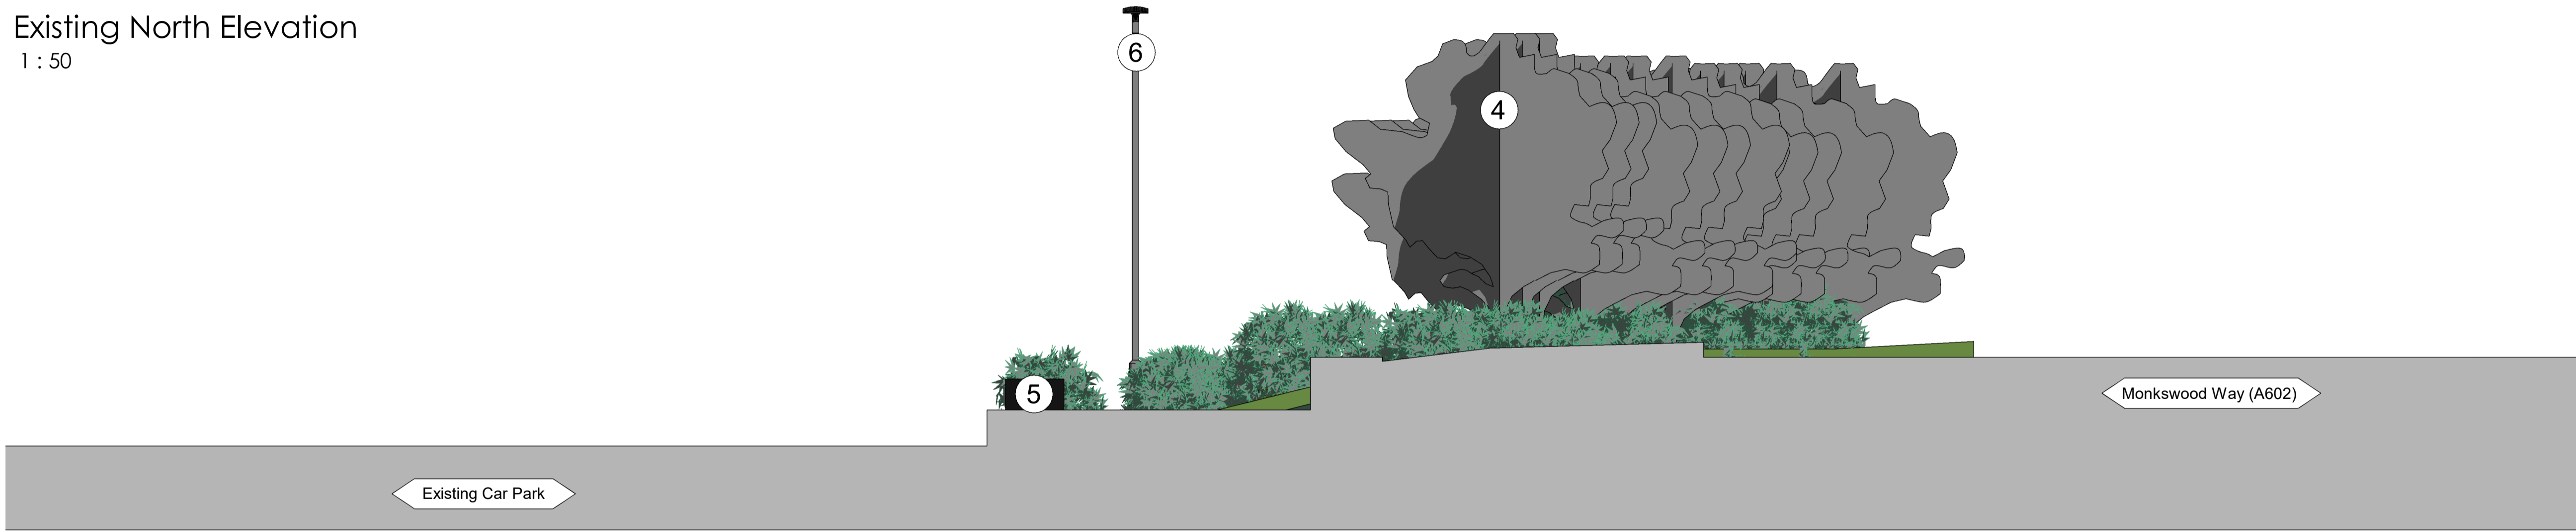


Existing North Elevation  
1 : 50

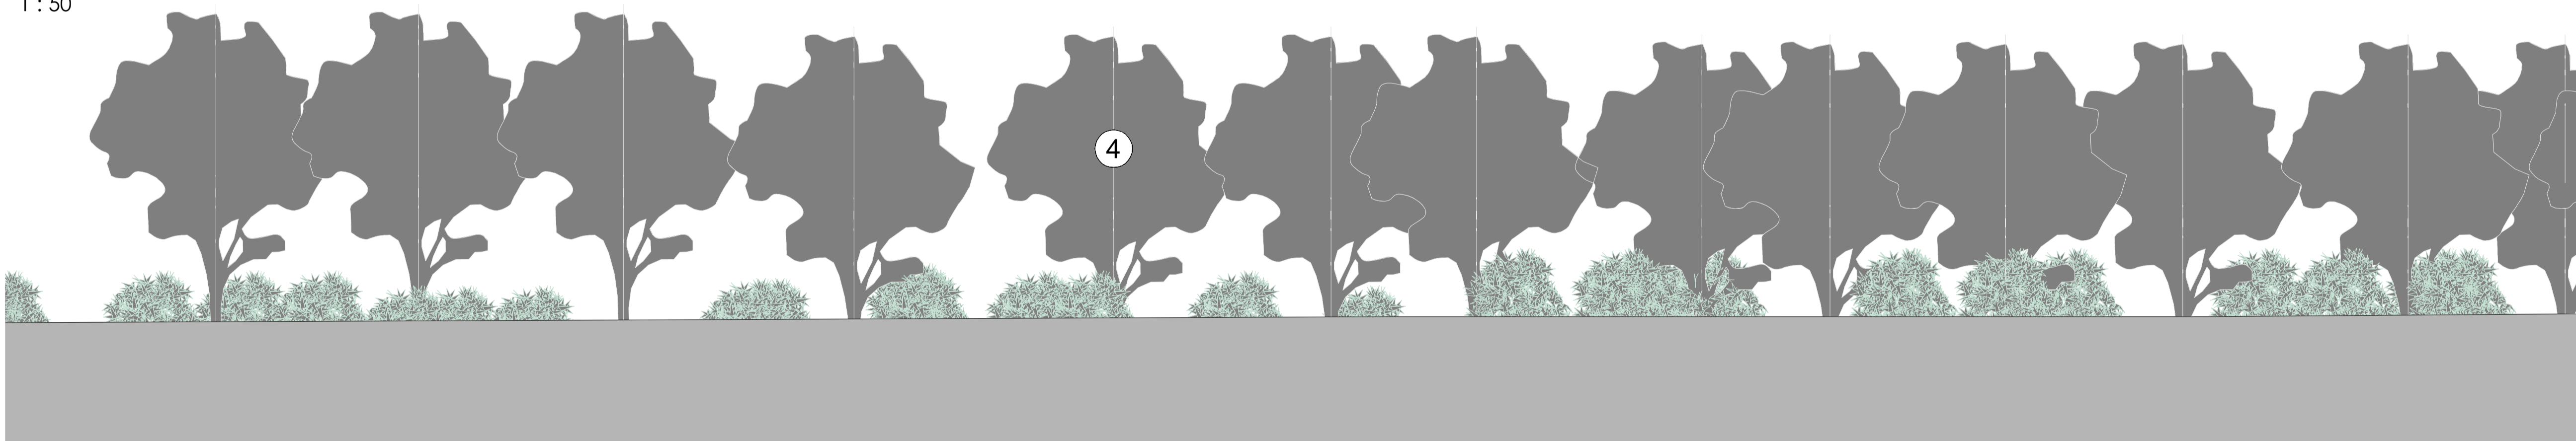

Existing East Elevation  
1 : 50




Existing South Elevation  
1 : 50

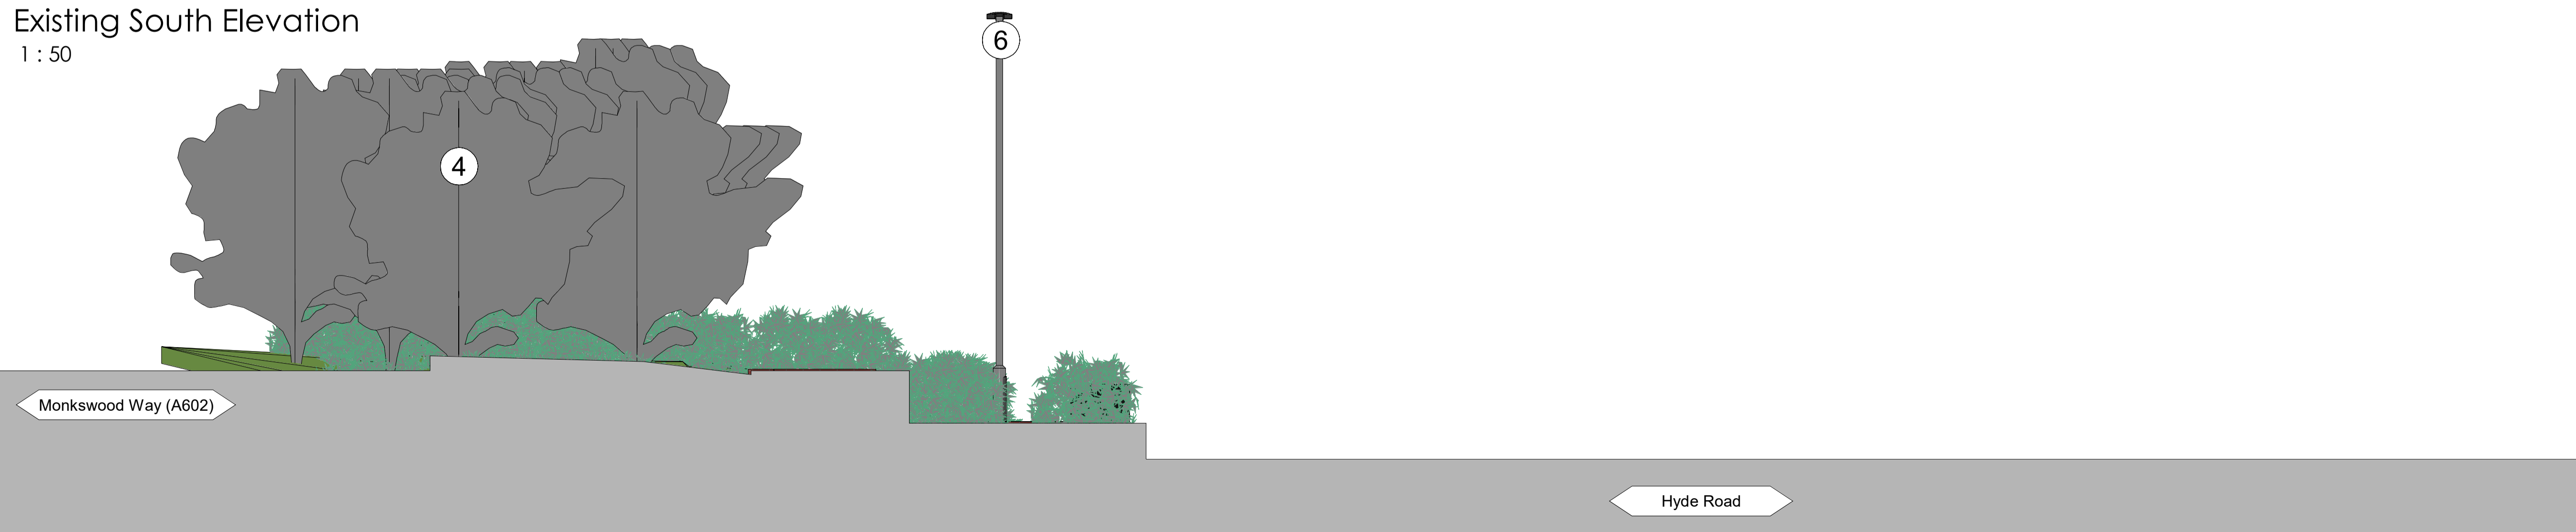

Existing West Elevation  
1 : 50

Existing Elevation Key  
1 : 100

- 1 Existing verge with vegetation
- 2 Existing retaining wall
- 3 Existing retaining structure set in verge
- 4 Existing boundary Trees
- 5 Existing bin
- 6 Existing lighting column

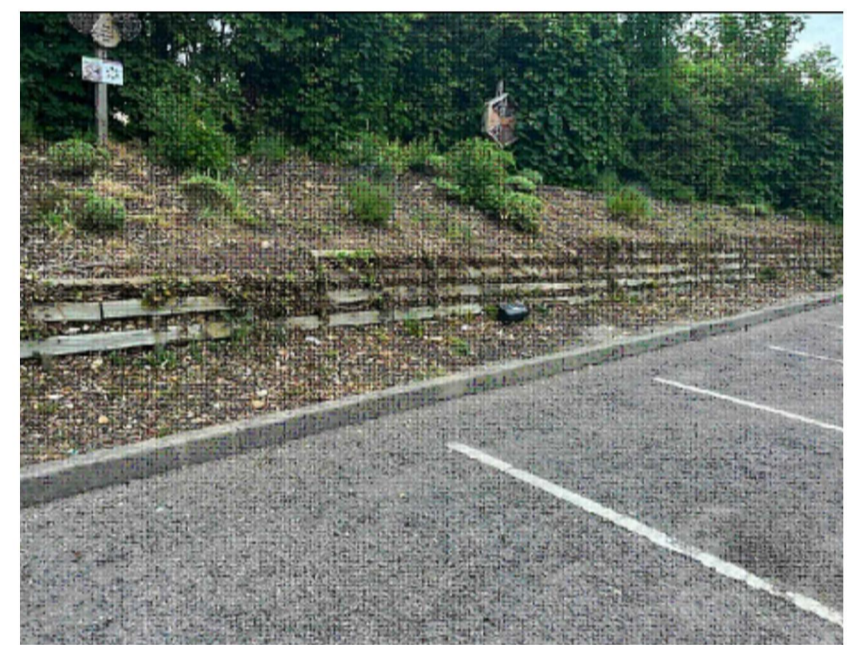

Existing low level retaining structure

Revision	Date	By	Chk
P3	08.08.23	JM	CR
P2	04.08.23	JM	CR
P1	05.04.22	LS	CR

All dimensions to be verified on site, and the Architect informed of any discrepancy. All drawings and specifications should be read in conjunction with the Health and Safety Plan; all conflicts should be reported to the appointed Principal Designer.

**GRIDSERVE**  
Hub Site - Monkwood - Monkwood  
Retail Park, Elder Way, Stevenage, SG1

Sheet Name: Existing Sectional Elevations

Purpose of issue: Planning Status:

Date: 05/04/22 Checked by: CR

Drawn by: LS Scale @ A1: As indicated

Project No: 8650.15 Revision: P3

Drawing No 8650.15-BOW-A0-ZZ-DR-A-0103

