
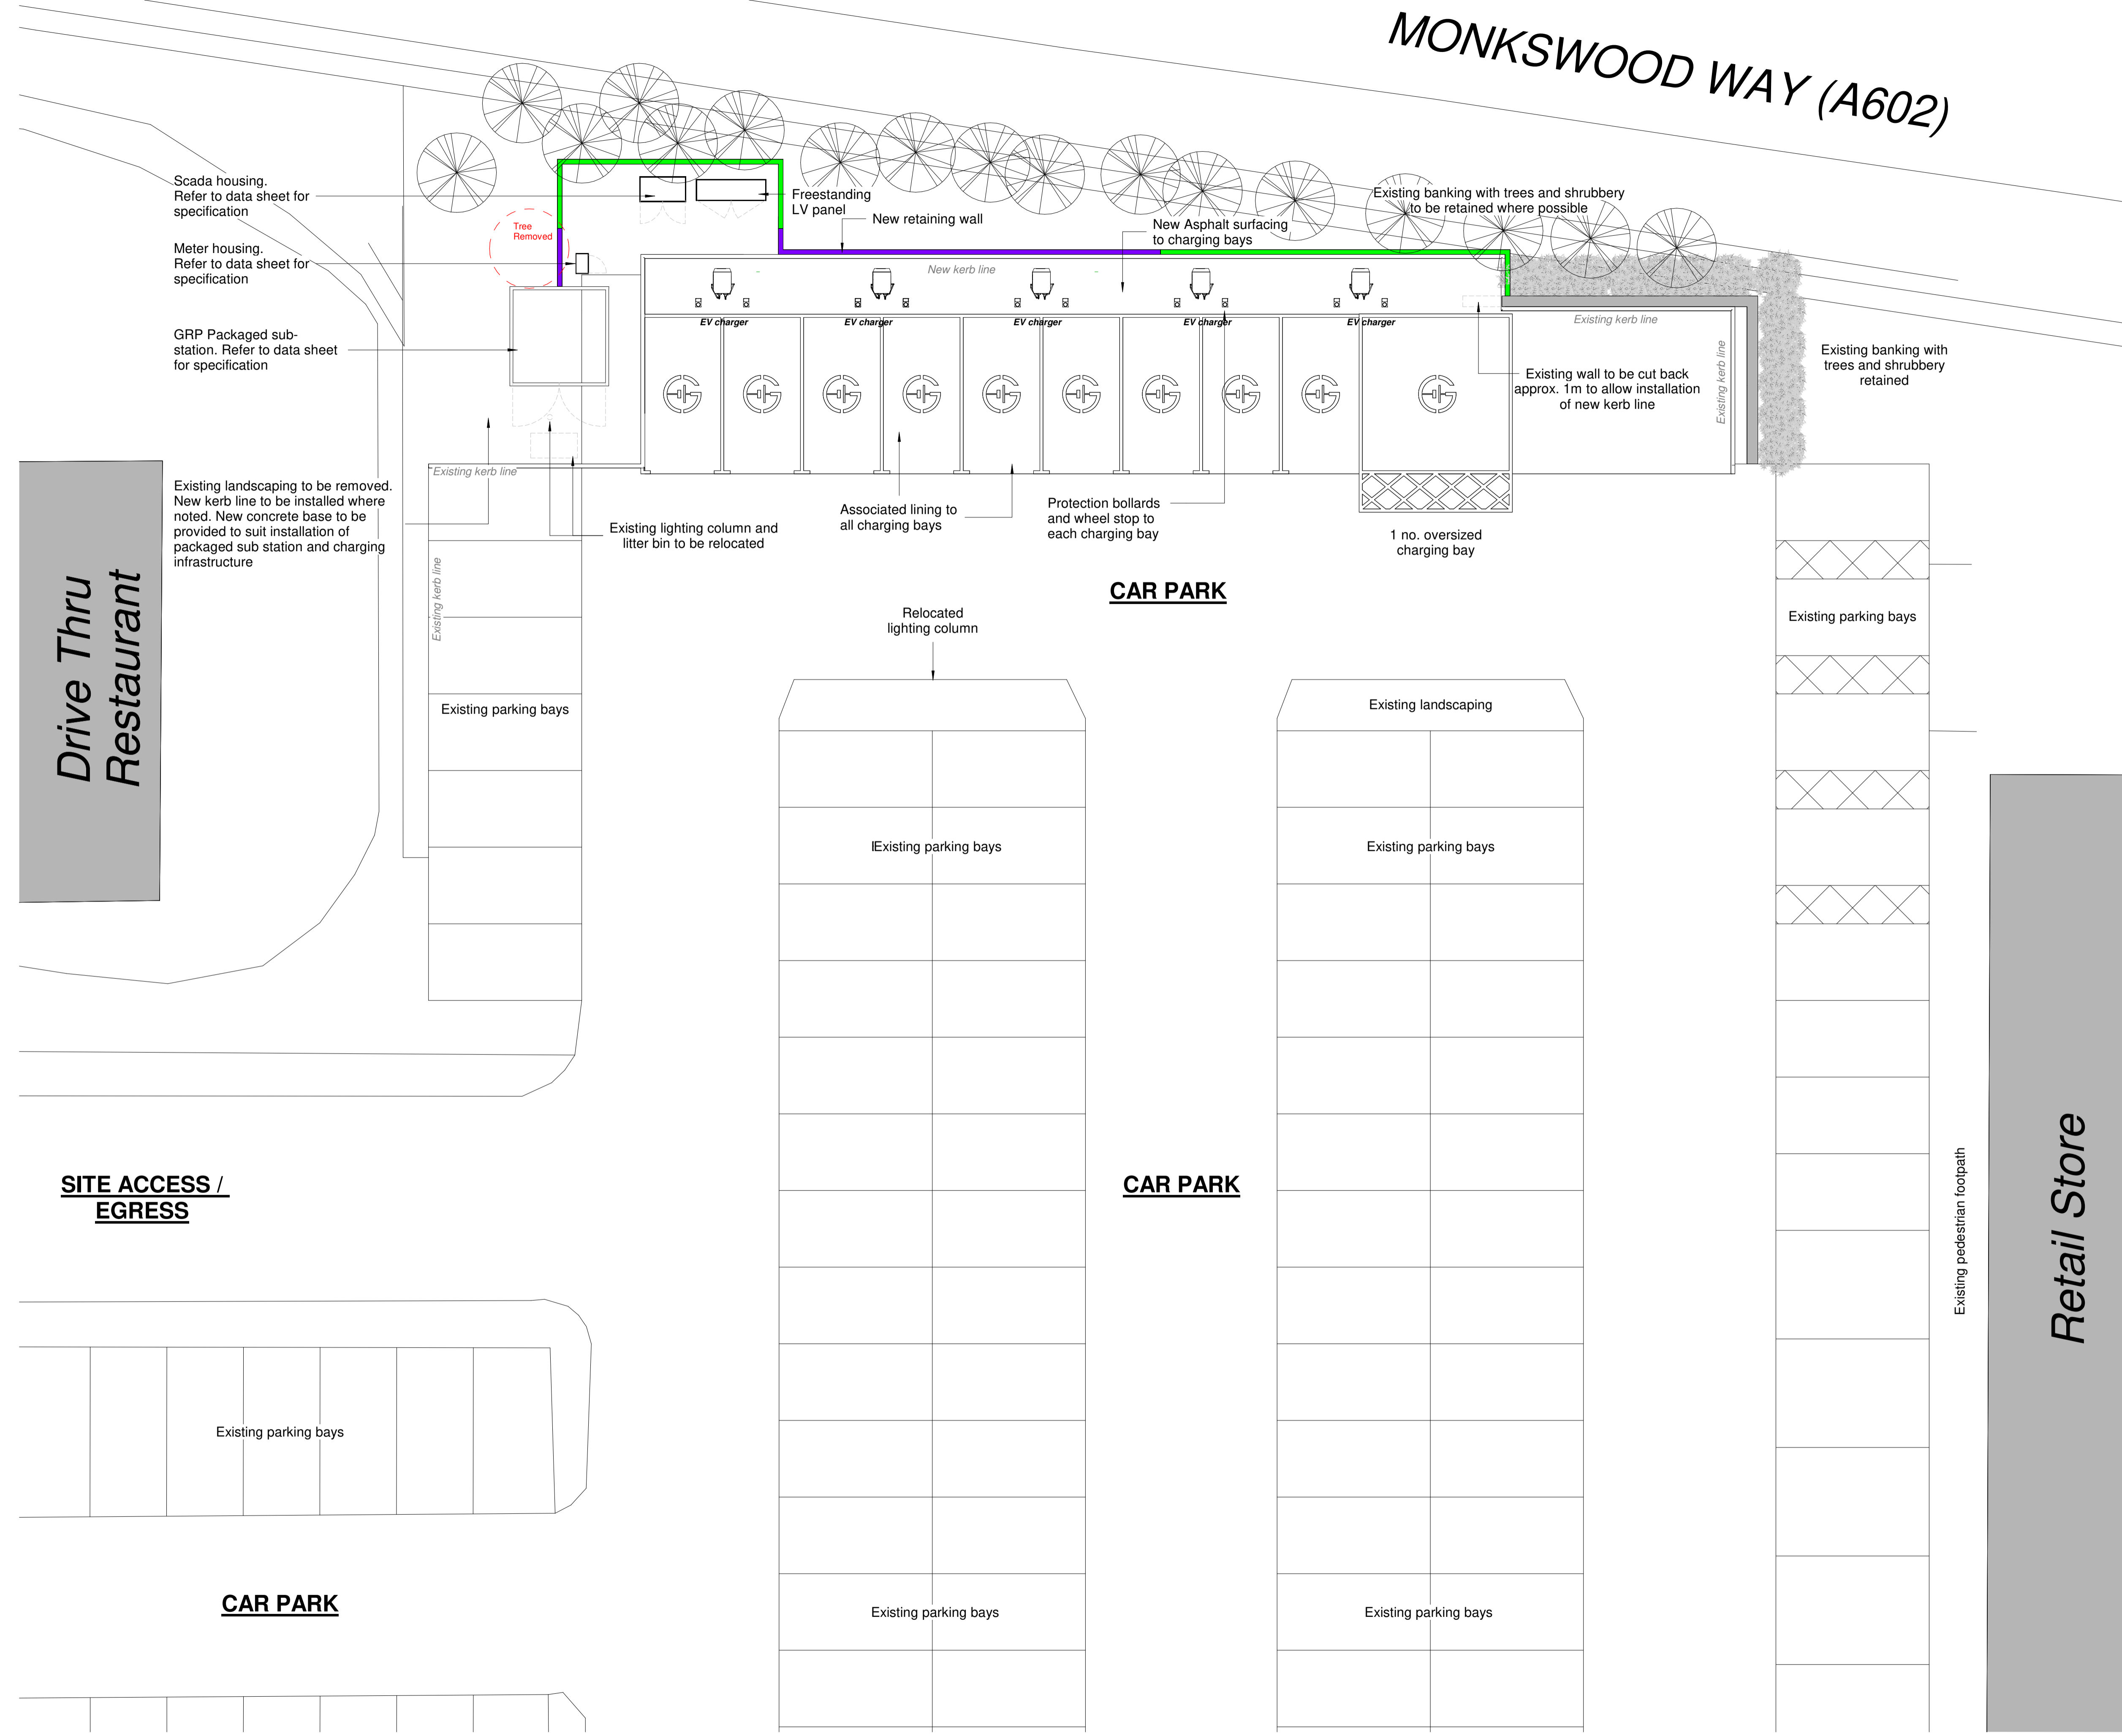
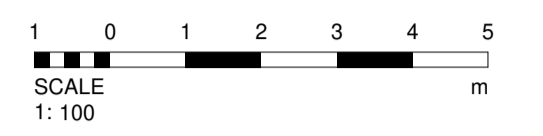


MONKSWOOD WAY (A602)

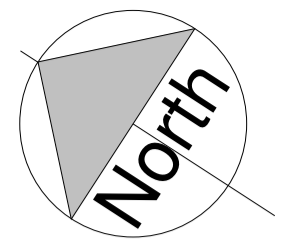

Design Notes:

- 10 no. Electric Highway bays
- Electrical Charging Bay = 2.4m x 4.8m
- Accessible Electrical Charging Bay = 4.8m x 6.0m
- Existing parking bay size = 2.4m x 4.8m

All landscaping show as indicative

Key:

- █ 1.5m high timber clad kingpost, steel panel retaining structure
- █ 1.0m high timber clad kingpost, steel panel retaining structure



Proposed timber clad kingpost, steel panel retaining structure

Revision	Date	By	CHK
P6	19/10/23	TG	CR
P5	08.08.23	JM	CR
P4	04.08.23	JM	CR
P3	01.11.22	DK	CR
P2	26.10.22	DK	CR
P1	05.04.22	LS	CR

All dimensions to be verified on site, and the Architect informed of any discrepancy. All drawings and specifications should be read in conjunction with the Health and Safety Plan; all conflicts should be reported to the appointed Principal Designer.

GRIDSERVE
Hub Site - Monkswood - Monkswood Retail Park, Elder Way, Stevenage, SG1

Sheet Name: Proposed Site Plan
Purpose of issue: Planning Status:
Date: 05/04/22 Checked by: CR
Drawn by: LS Scale @ A1: 1 : 100
Project No: 8650.15 Revision: P6
Drawing No 8650.15-BOW-A0-ZZ-DR-A-0102