




Existing

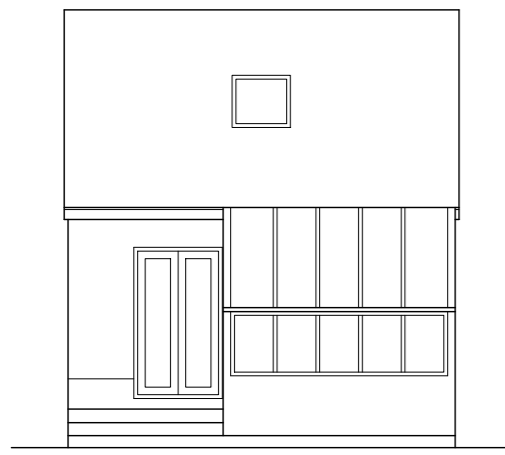



Front Elevation

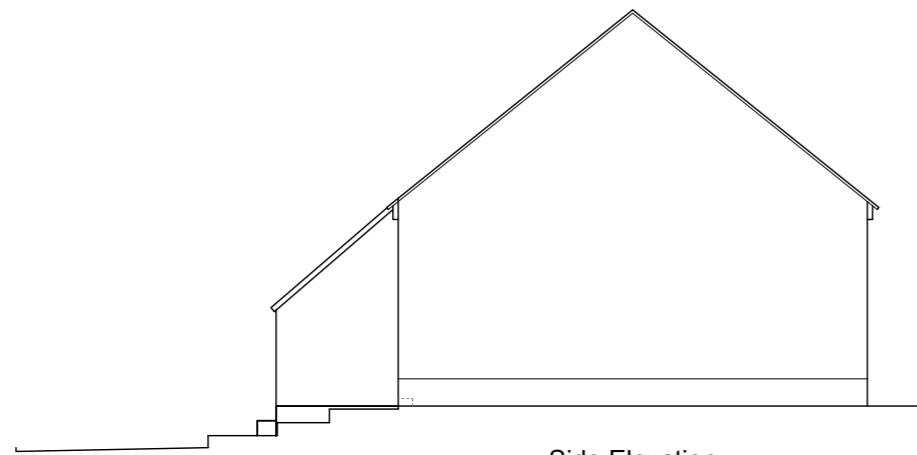


Side Elevation

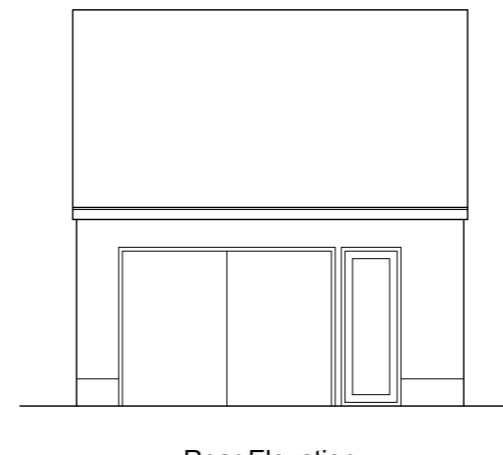

Rear Elevation

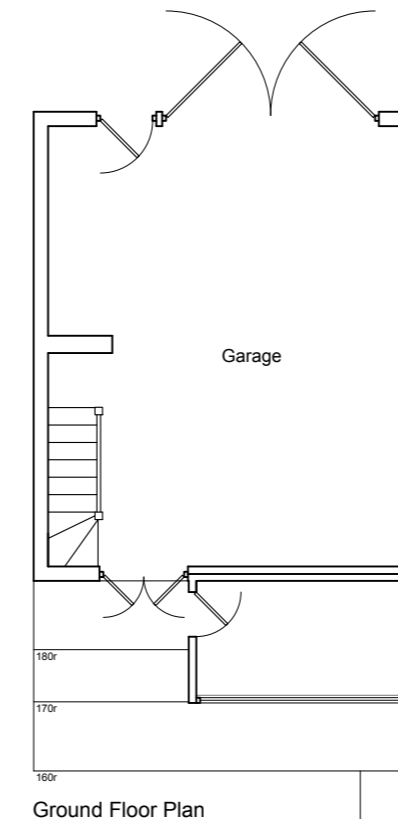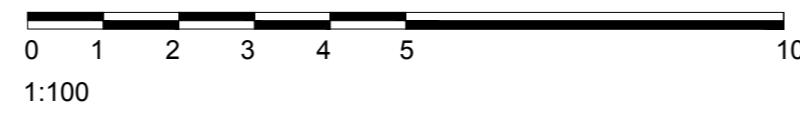


Ground Floor Plan

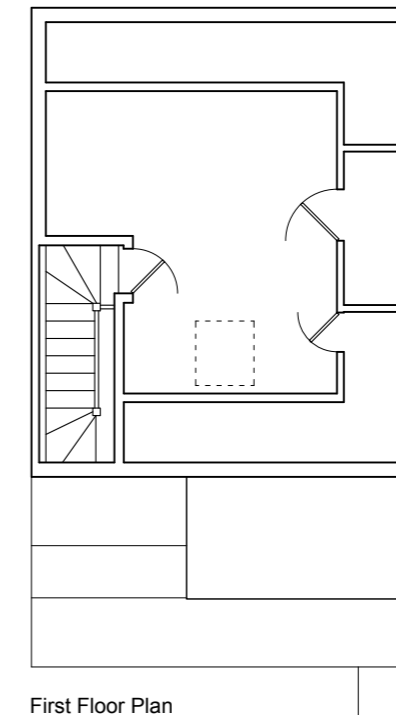



First Floor Plan

Notes:


All dimensions are to be checked and verified on site and any discrepancies to be identified and reported.

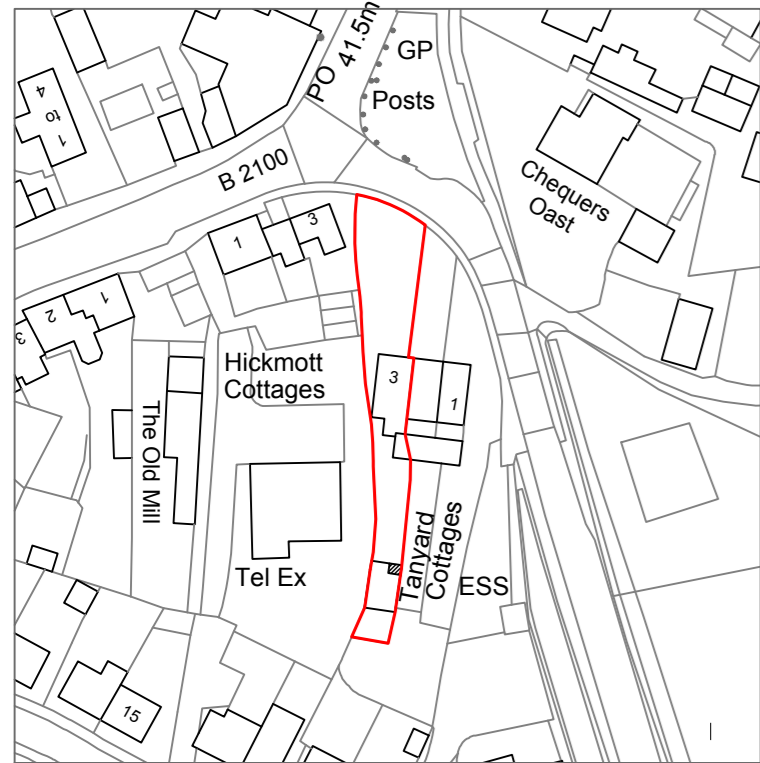

Site Location

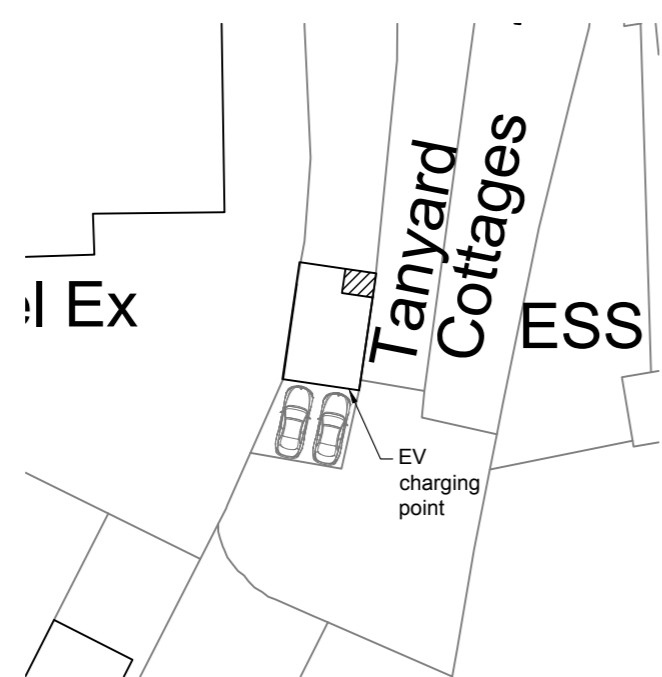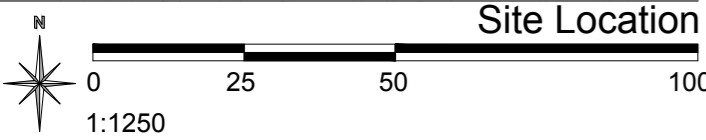


Parking Plan

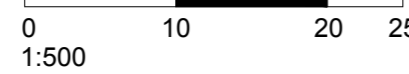


Proposed




Front Elevation

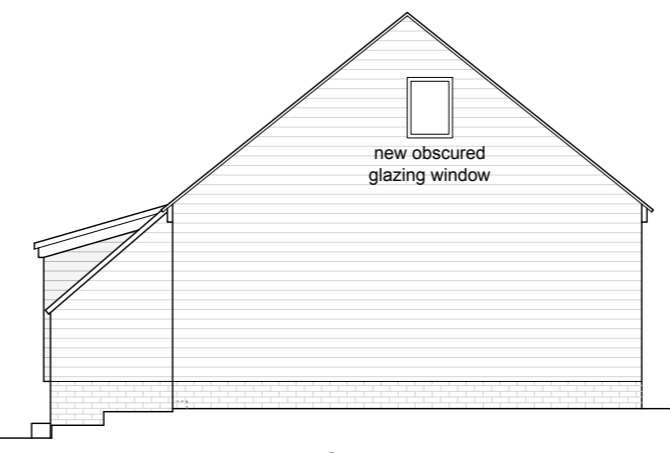


Side Elevation

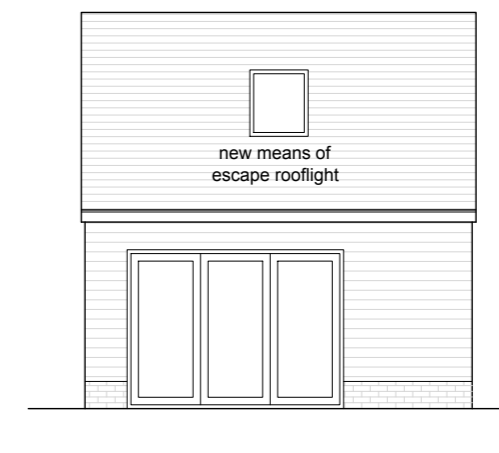


Rear Elevation

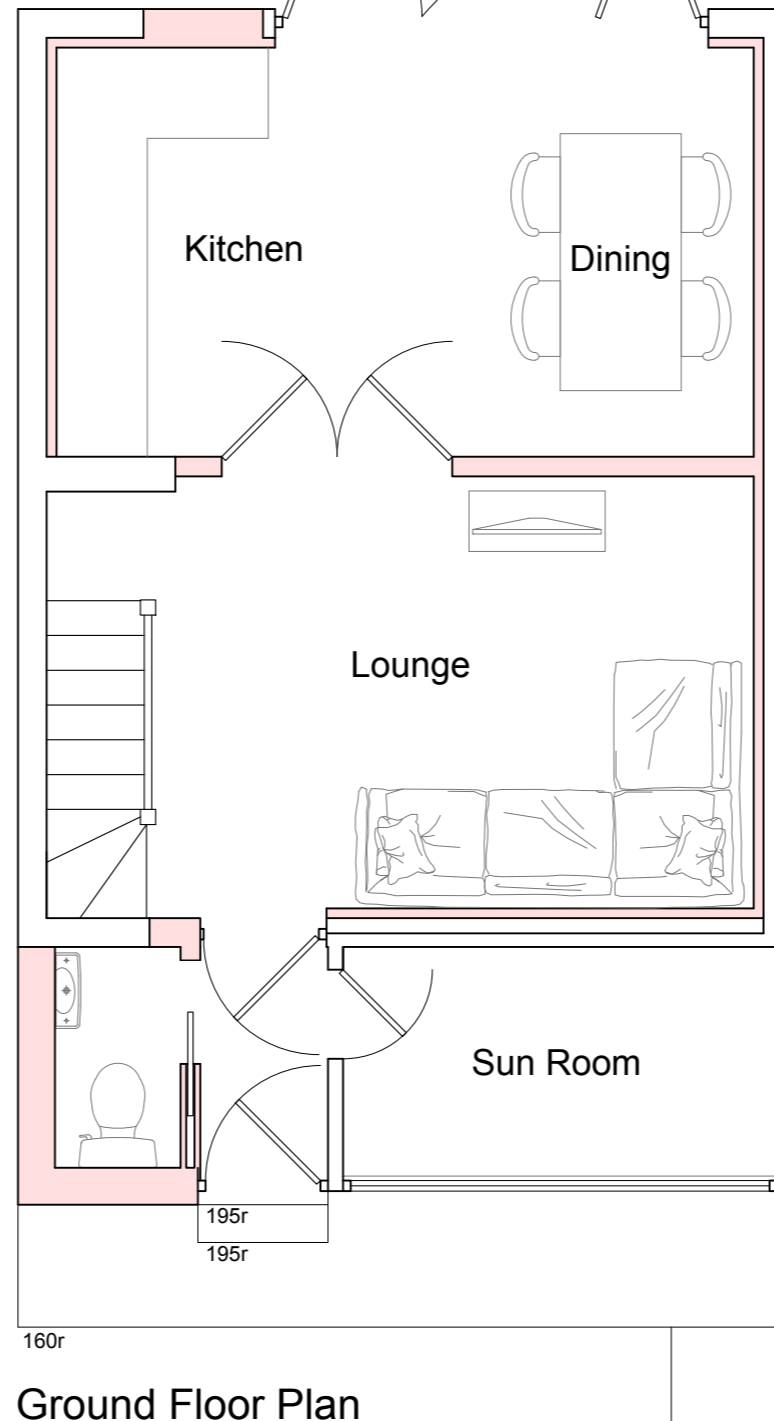


Ground Floor Plan

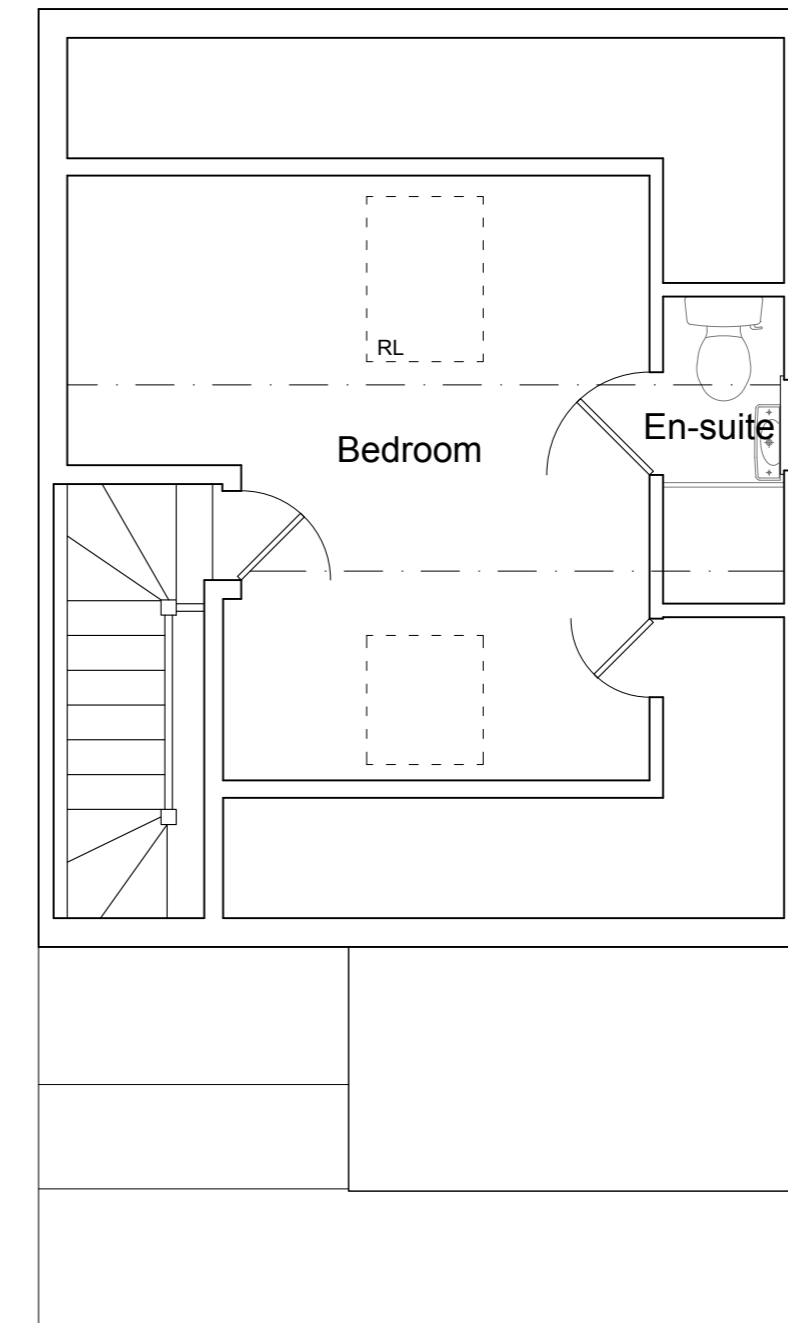

First Floor Plan

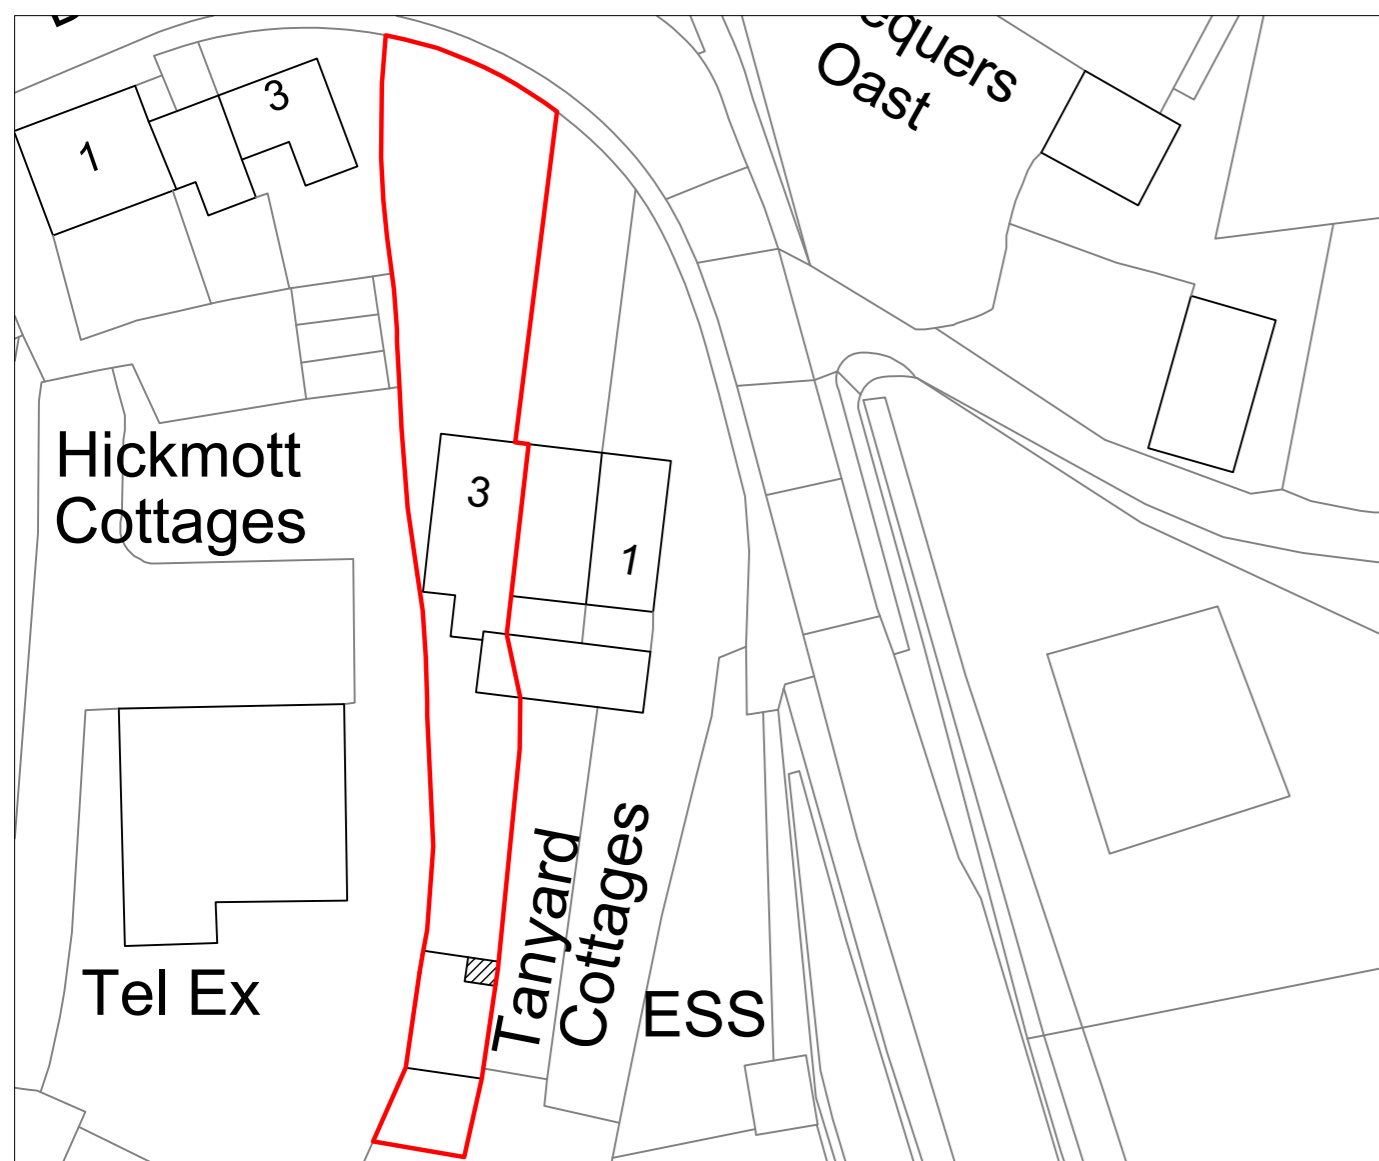

Block Plan

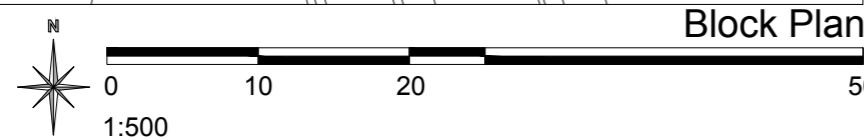

REV:	DESCRIPTION:	BY:	DATE:

**Lusted Design**

82 Eastbourne Road Mob: 07951279022  
Pevensey Bay  
BN24 6HS

SITE:  
3 Tanyard Cottages,  
The Broadway,  
Lamberhurst,  
TN3 8DD

TITLE:  
Garage Conversion and Extension to  
Create Porch and WC

DRAWING:  
Existing and Proposed Plans and Elevations

SCALE AT A2: 1:50 1:100 1:500 1:1250	DATE: Oct 2023	DRAWN: AH
--	-------------------	--------------

PURPOSE: Planning	DRAWING NO: 2338/01	REVISION:
----------------------	------------------------	-----------