



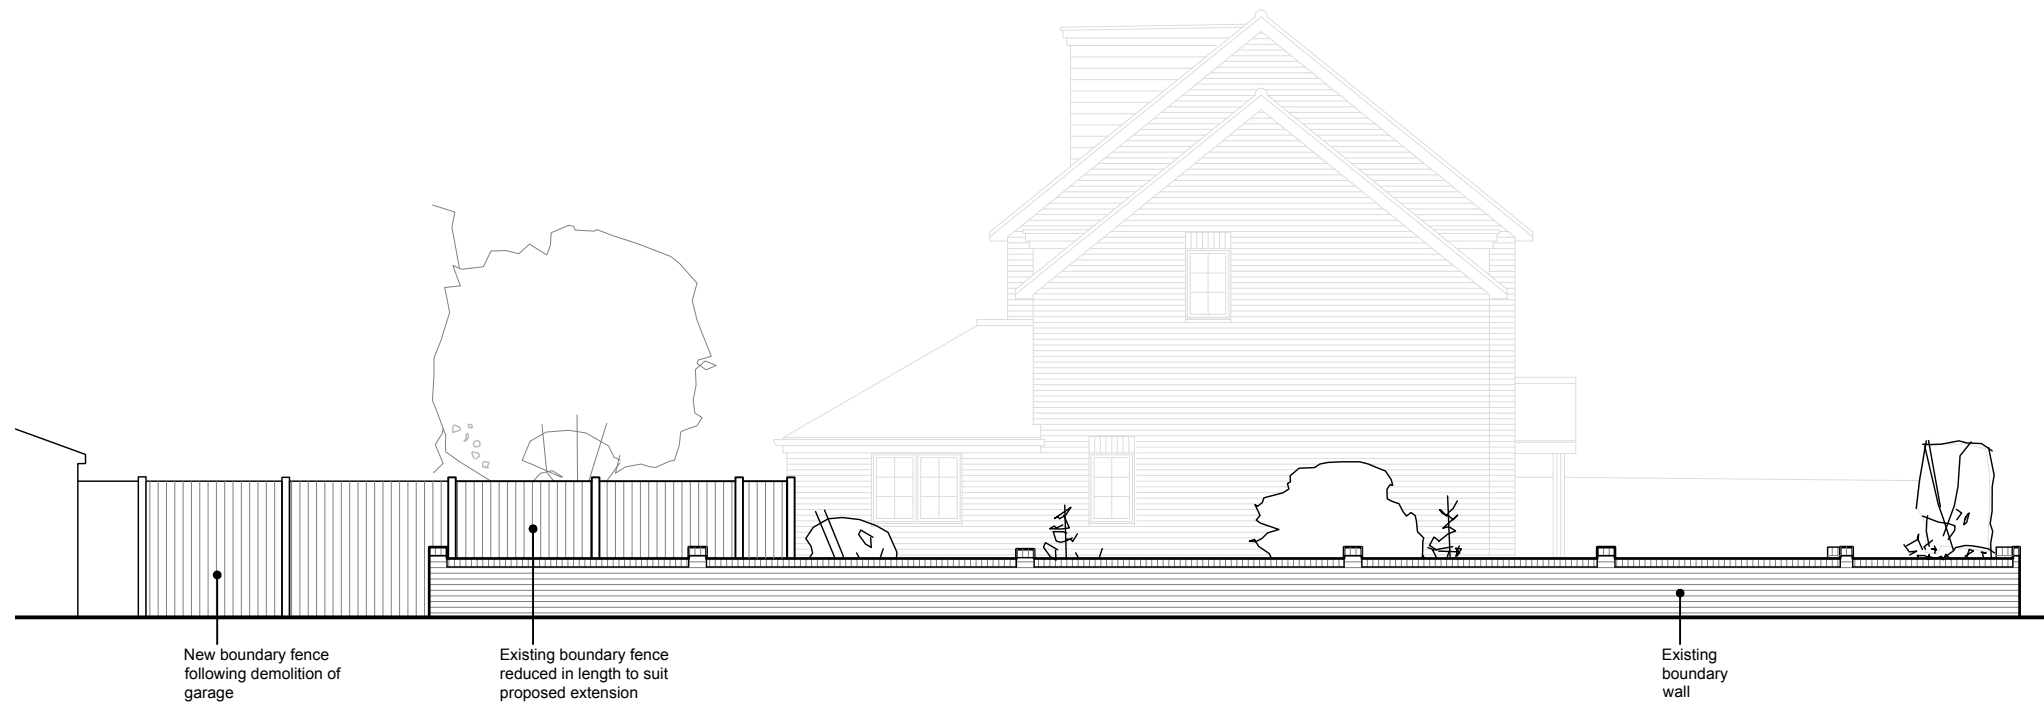


Rear Elevation (indicating boundary treatment)



Street Elevation (Whitehall Road)

| Rev | Date | Description |
|-----|------|-------------|
| | | |

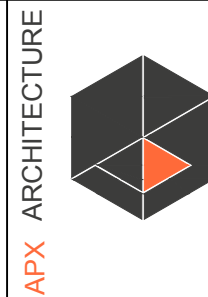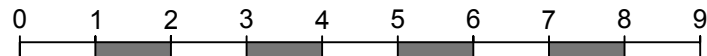

Client / Project
**Proposed Annex and Loft Conversion at
 1 Hanover Close,
 Sittingbourne
 Kent
 ME10 4ET**

Drawing Description
Proposed Boundary Elevations

Scale
1:100 @ A3

Date
October 2023

Drawing Number
23_65_08

Revision