




PROPOSED REAR WEST ELEVATION

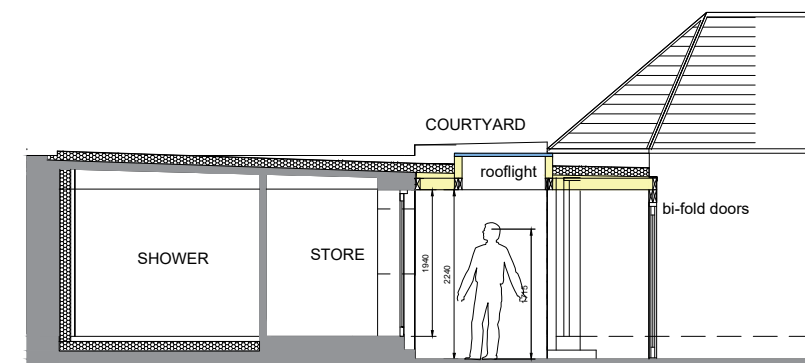

PROPOSED SECTION COURTYARD

FINISHES

- Flat Roof**- Single ply membrane by Firestone or similar - grey/dark grey.
- Flat Roof lights** by Roof maker or similar - Jet black edges
- Rain water** - Painted Black- cast iron to match existing
- Timber eaves** detail -Painted Black to match existing
- Bi-Fold Doors** - Aluminium - Black.
- Patio Doors** and new back doors - Double glazed timber - Painted White
- New rooflights** VELUX CK04 550X980 conservation style with recessed slate flashing

PROPOSED NEW DOOR UTILITY AND BI-FOLD DOORS



PROPOSED ELEVATION NEW DOOR COURTYARD




PROPOSED SECTION NEW DOORS COURTYARD

MR AND MRS SPARKS

PROPOSED
INTERNAL ALTERATIONS TO
RELOCATE THE KITCHEN AND TO MAKE
A GRANNY FLAT, COVERED COURTYARD
AND NEW DOORS OUT TO THE GARDEN

4 GLADSTONE PLACE, STIRLING

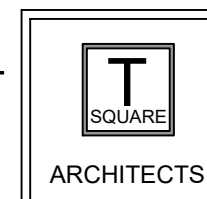

Architecture - Design - Planning

39 Allanvale Road
Bridge of Allan
Stirling
FK9 4PA

Mob: 07596906412

E-mail: claire.gibbons@tsquare-architects.co.uk Web: www.tsquare-architects.co.uk

scale 1:100	date 16.10.23	drawn: CG	status: P
proj no. 2023-1019	Dwg no. T-501	REV	

PROPOSED ELEVATIONS
PROPOSED SECTIONS

