



PROPOSED GROUND FLOOR PLAN

FINISHES
Flat Roof - Single ply membrane by Firestone or similar - grey/dark grey.
Flat Roof lights by Roof maker or similar - Jet black edges
Rain water - Painted Black- cast iron to match existing
Timber eaves detail -Painted Black to match existing
Bi-Fold Doors - Aluminium - Black.
Patio Doors and new back doors - Double glazed timber - Painted White
New rooflights VELUX CK04 550X980 conservation style with recessed slate flashing

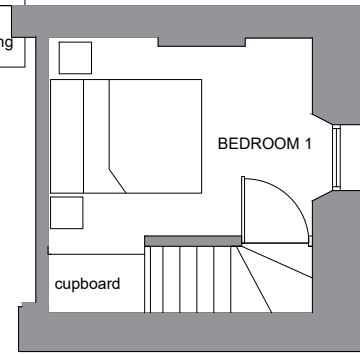

FIRST FLOOR PLAN

SCALE IN METERS

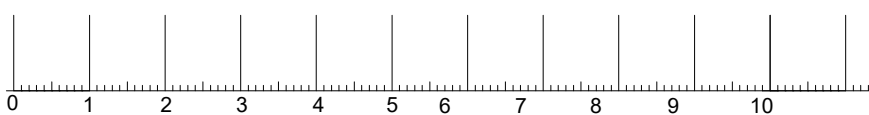


MR AND MRS SPARKS

PROPOSED
 INTERNAL ALTERATIONS TO
 RELOCATE THE KITCHEN AND TO MAKE
 A GRANNY FLAT, COVERED COURTYARD
 AND NEW DOORS OUT TO THE GARDEN

4 GLADSTONE PLACE, STIRLING

PROPOSED FLOOR PLAN

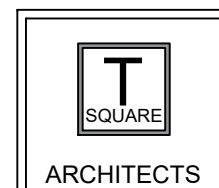

Architecture - Design - Planning

39 Allanvale Road
 Bridge of Allan
 Stirling
 FK9 4PA

Mob: 07596906412

E-mail: claire.gibbons@tsquare-architects.co.uk Web: www.tsquare-architects.co.uk

scale 1:100	date 16.10.23	drawn: CG	status: P
proj no. 2023-1019	Dwg no. T-401	REV	