



**Notes**

Do not scale for construction purposes  
 Contractor to check all dimensions on site before commencement of works, any discrepancies to be reported to author of drawings.  
 Any sub contractors to verify all dimensions before producing shop drawings or commencing with manufacturing.


This drawings is copyright of JATA Designs

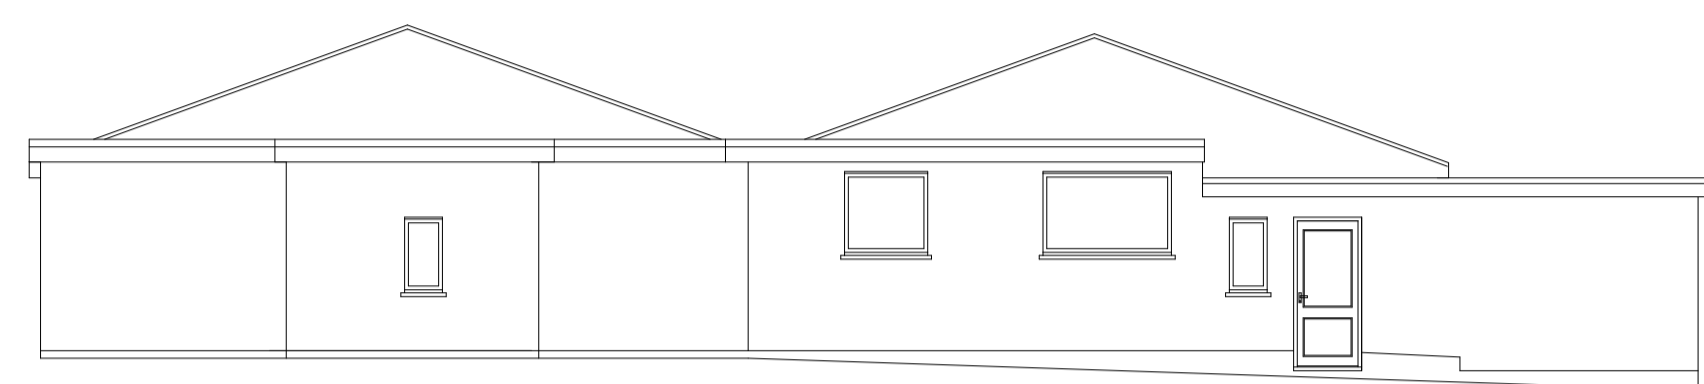


Existing Front Elevation  
(North-West)

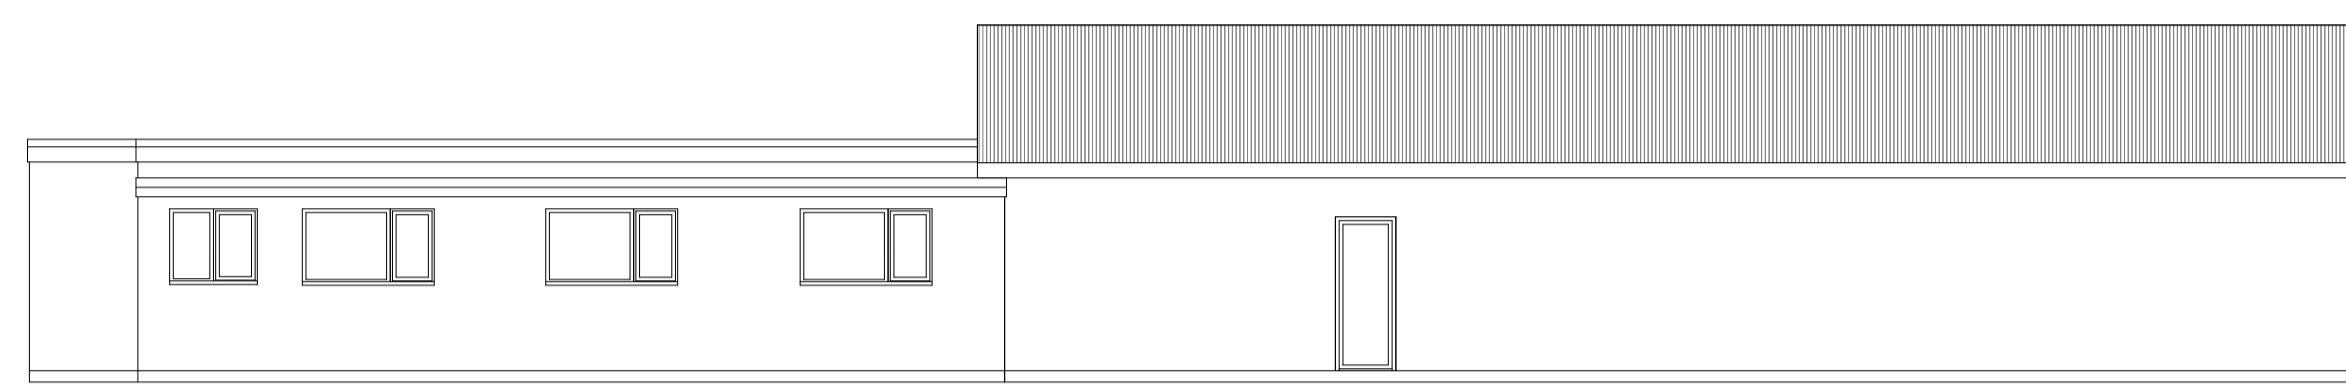

Existing Side Elevation  
(South-West)

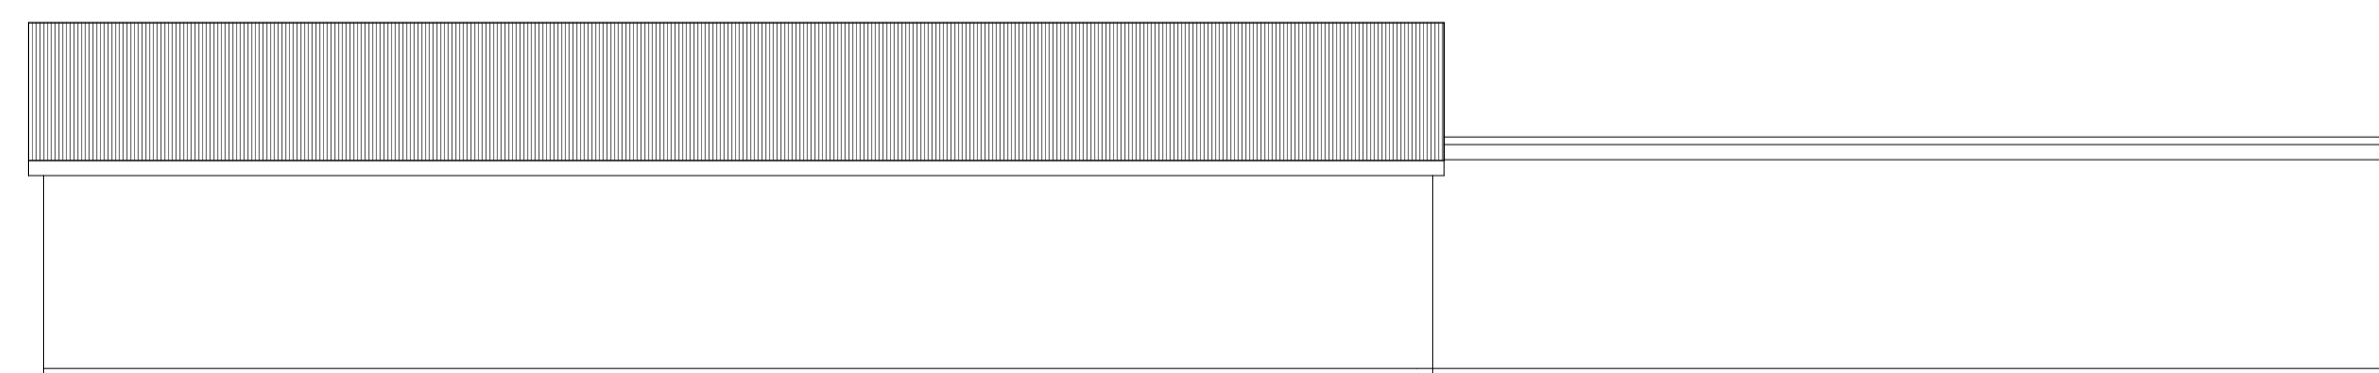

Existing Side Elevation  
(North-East)

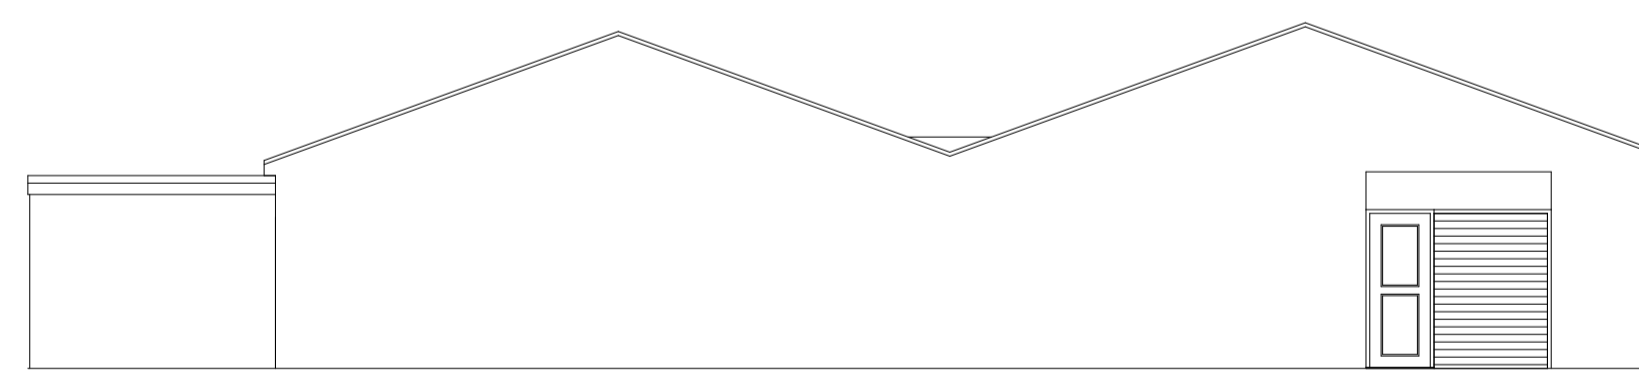

Proposed Rear Elevation  
(South-East)

1a	Additional Information For Validation	DM	02/10/23
1	Drawings Introduced	DM	06/07/23
Rev.	Description	By	Date



Project  
**Commercial Office**  
 1B Paardeberg Road  
 Bodmin  
 PL31 1EY

**Existing Elevations**

Client  
**JATA Construction**

Project No.	Drawing No.	Revision.
<b>0002</b>	<b>E01</b>	<b>1a</b>
Date	Scale	
July 2023	1:100	
Drawn by	Stage	
DM	Planning	

Page Size - A1 

JATA Designs  
 1B Paardeberg Road  
 Bodmin  
 PL31 1EY