


Notes

Do not scale from these plans
 Contractor to check all dimensions on site before commencement of works, any discrepancies to be reported to author of drawings.
 Any sub contractors to verify all dimensions before producing shop drawings or commencing with manufacturing.


This drawings is copyright of JATA Designs

Finishes


Pitched roofs to be corrugated metal
 Walls to be smooth render, standing seam metal cladding & tiled rain screen system
 Windows to be dark aluminium or UPVC
 Doors to be dark aluminium or UPVC

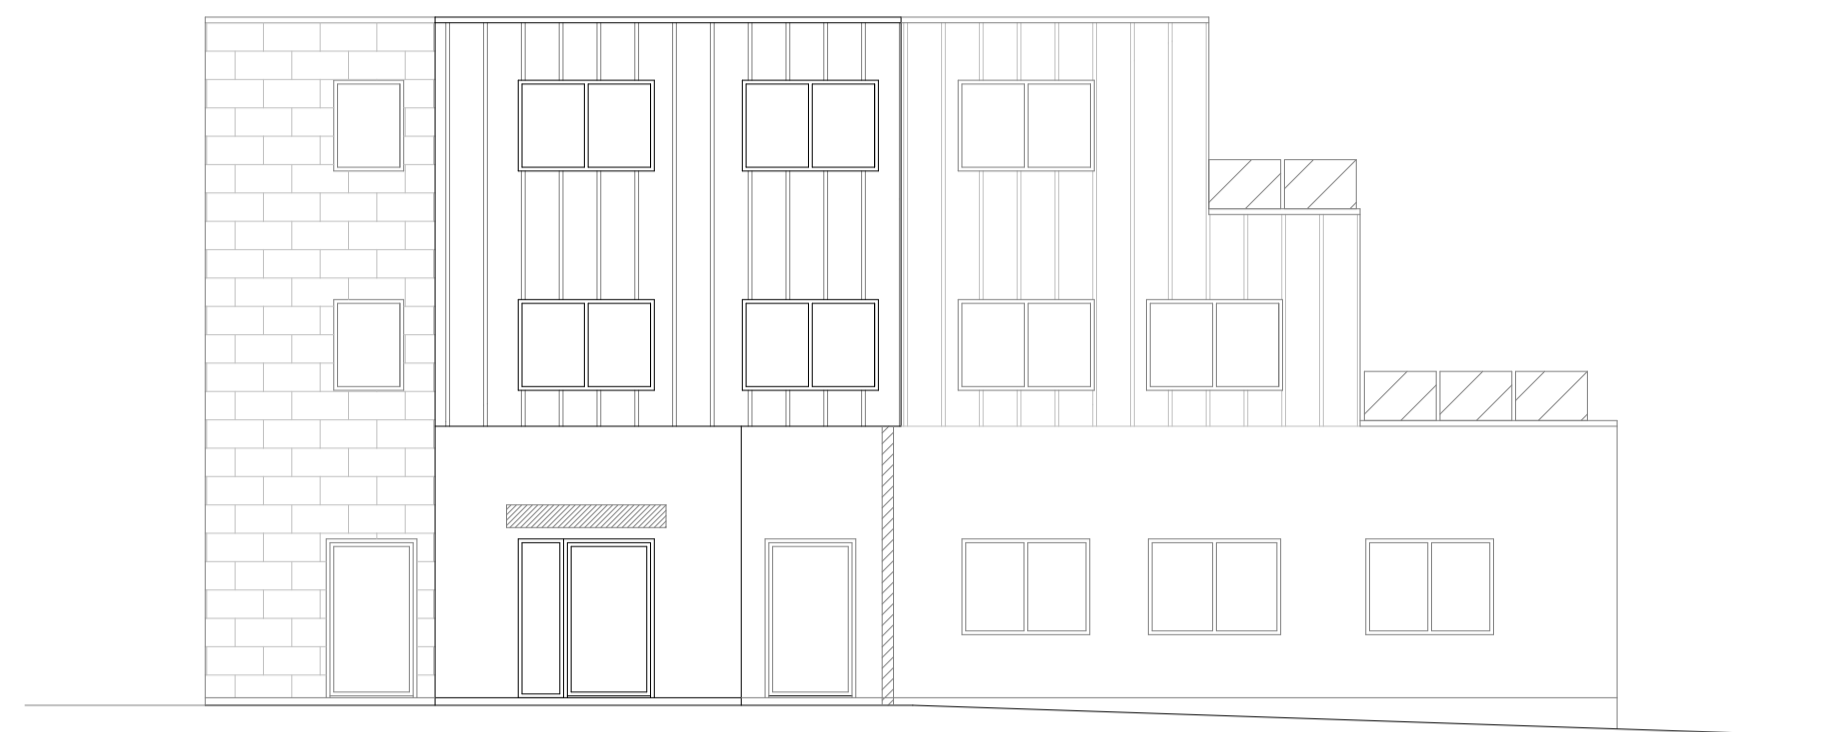


Proposed Front Elevation
(North-West)

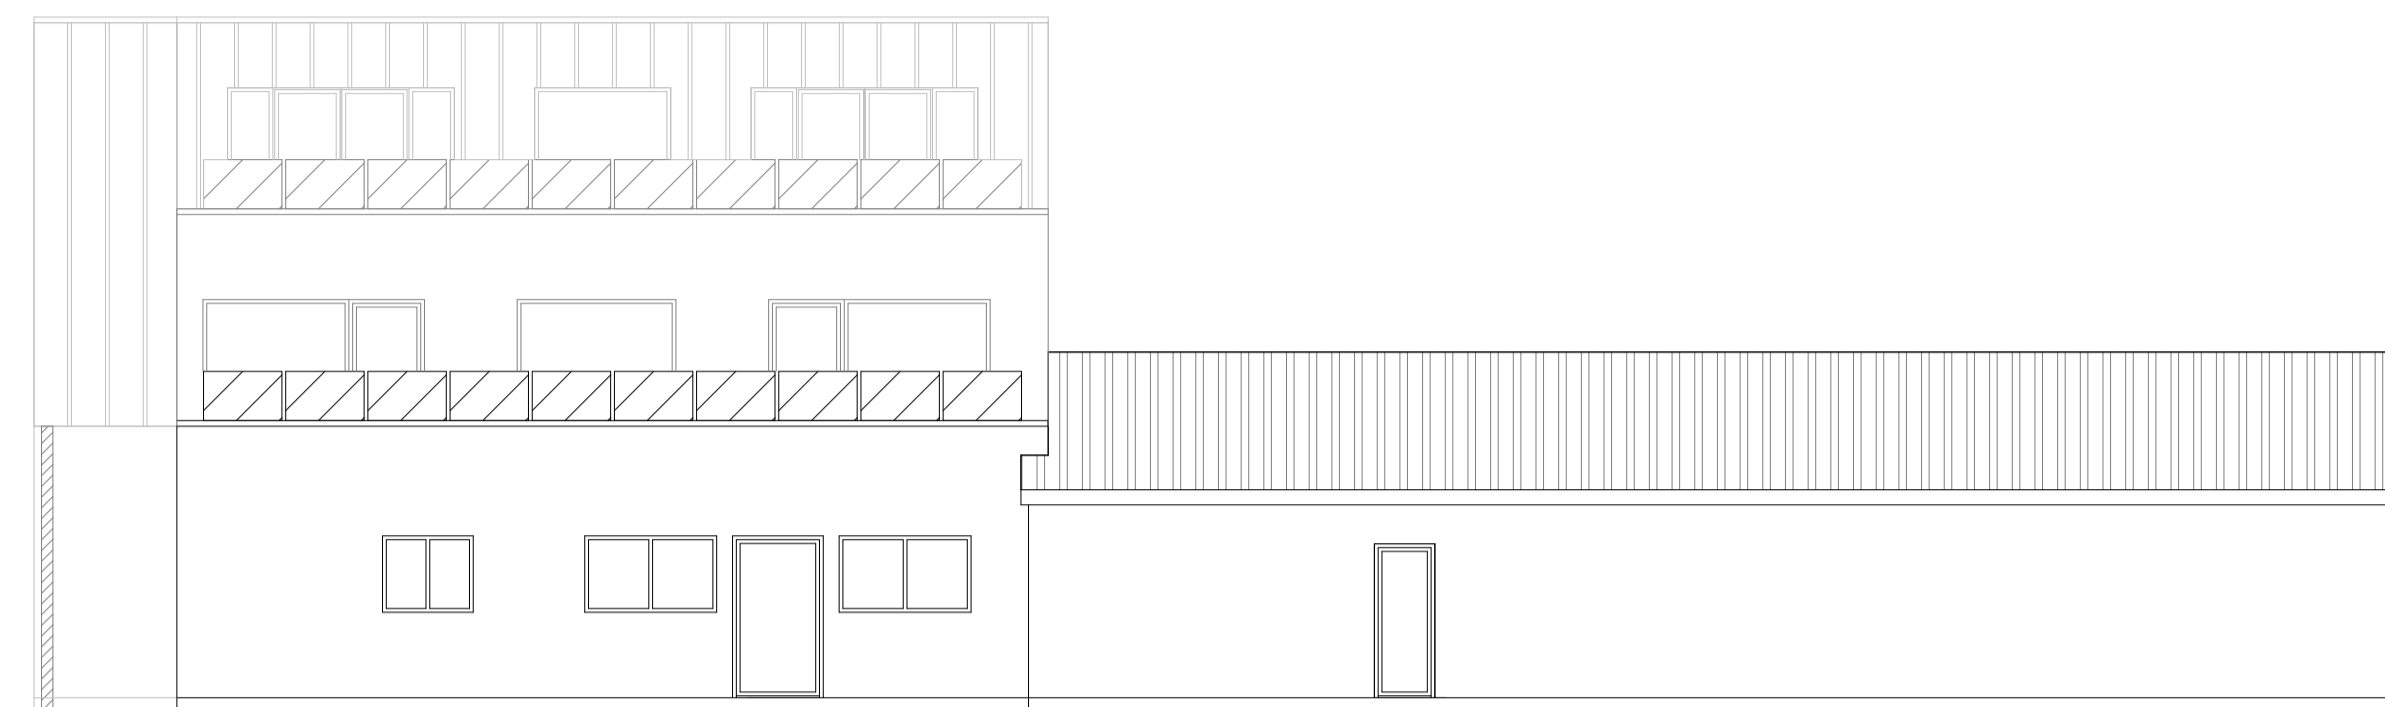

Proposed Side Elevation
(South-West)

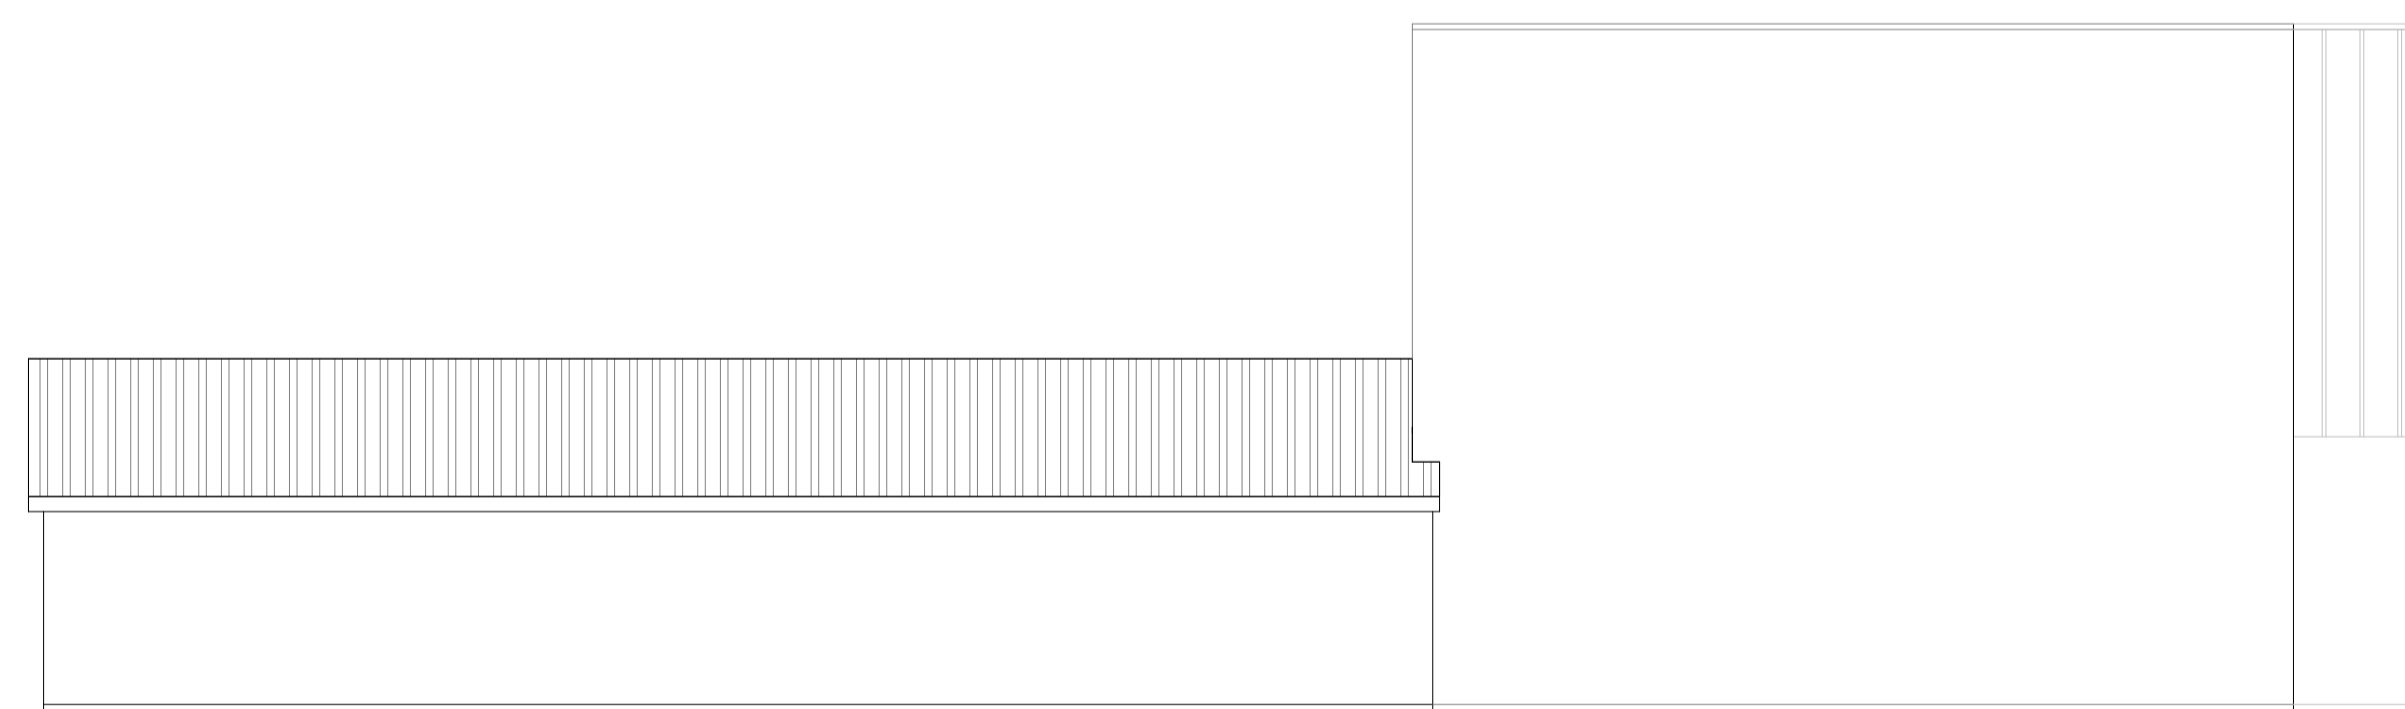

Proposed Side Elevation
(North-East)

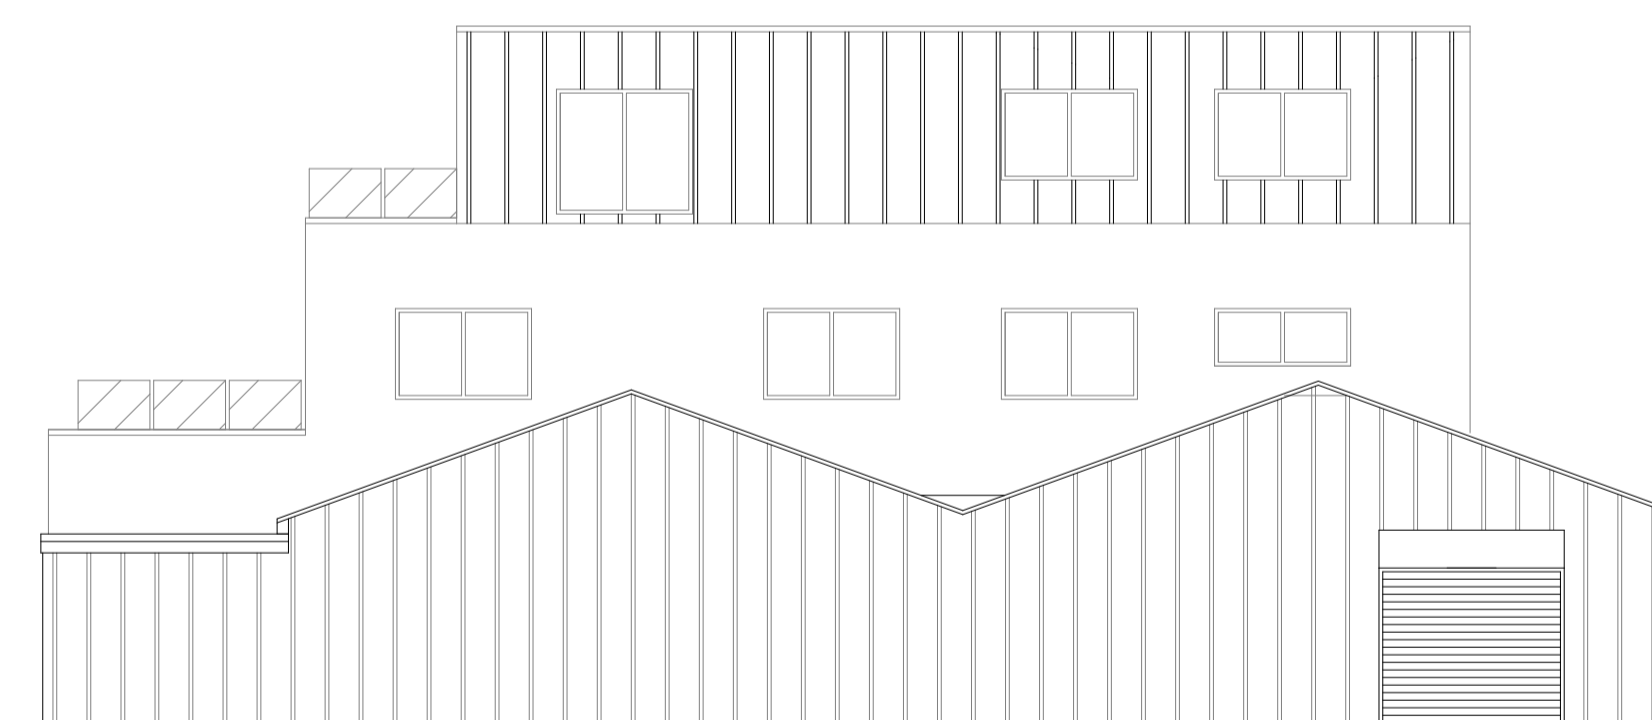

Proposed Rear Elevation
(South-East)

1a	Additional Information For Validation	DM	02/10/23
1	Drawings Introduced	DM	06/07/23
Rev.	Description	By	Date



Project
Commercial Office
 1B Paardeberg Road
 Bodmin
 PL31 1EY


Proposed Elevations

Client
JATA Construction

Project No.	Drawing No.	Revision.
0002	E02	1a

Date
 July 2023

Drawn by	Scale
DM	1:100
	Stage
	Planning

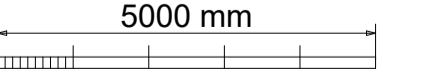Page Size - A1 

JATA Designs
 1B Paardeberg Road
 Bodmin
 PL31 1EY