



### Notes

Do not scale for construction purposes  
 Contractor to check all dimensions on site before commencement of works, any discrepancies to be reported to author of drawings.  
 Any sub contractors to verify all dimensions before producing shop drawings or commencing with manufacturing.


This drawings is copyright of JATA Designs

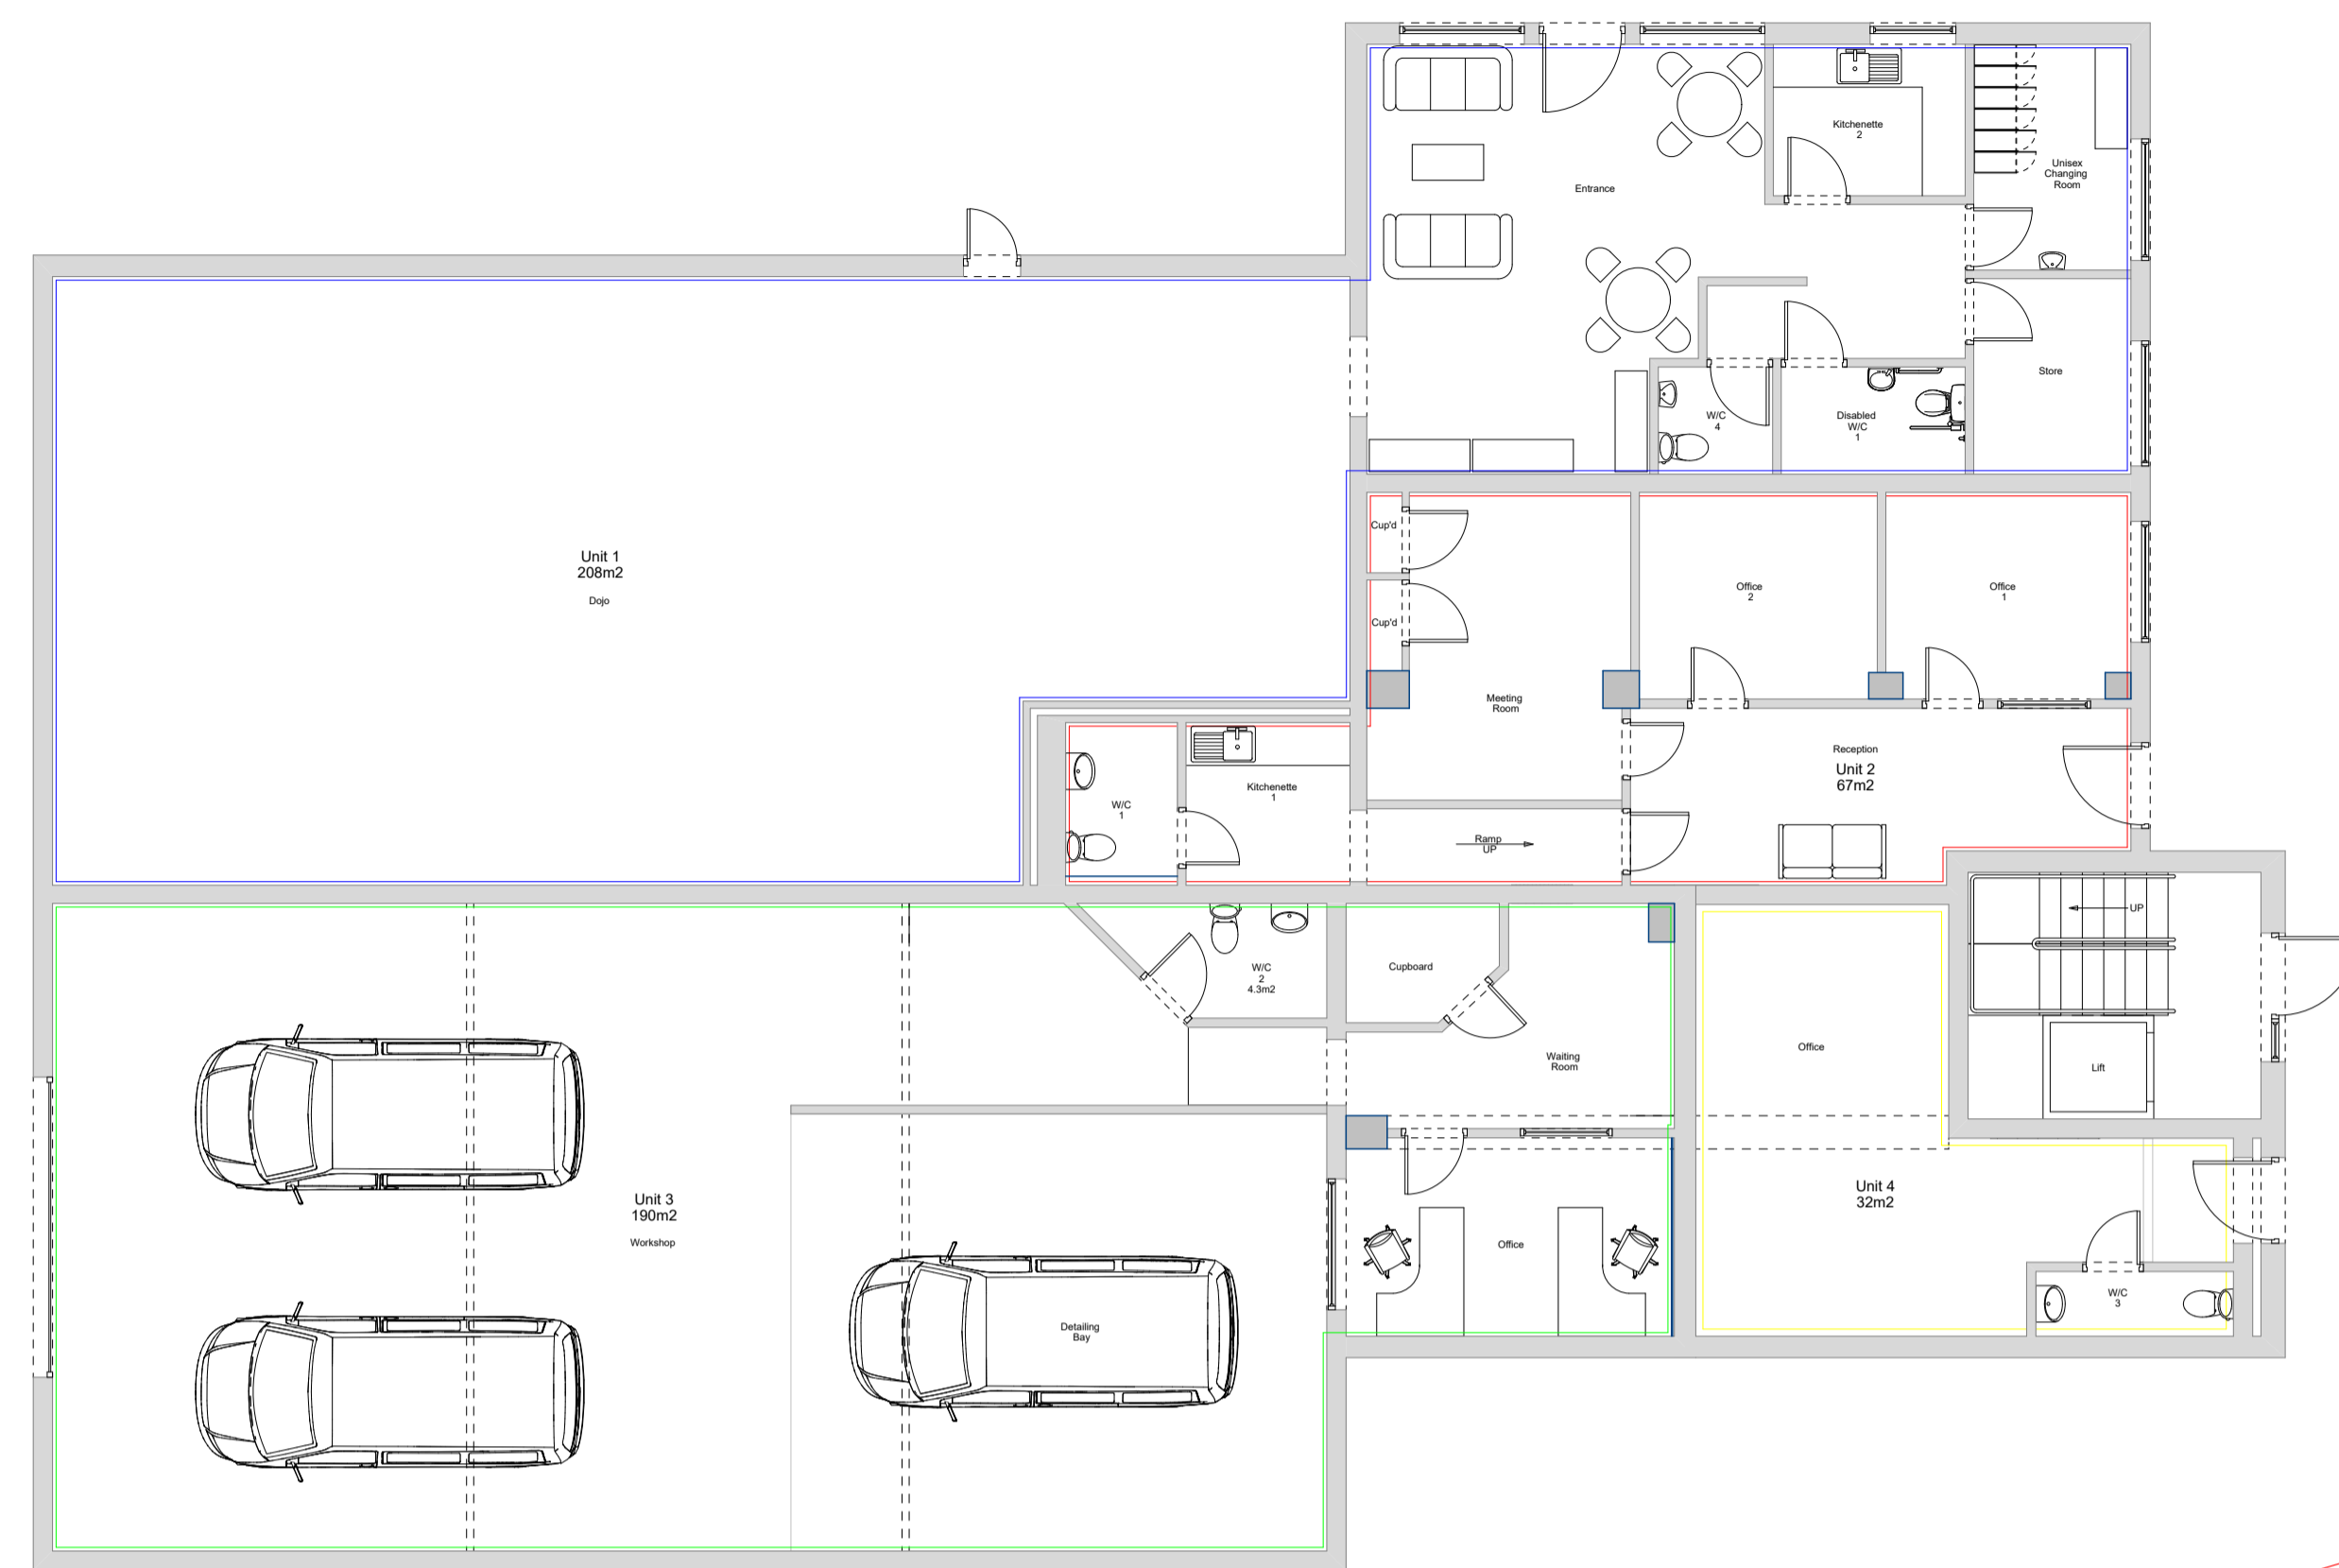

Proposed Ground Floor Plan

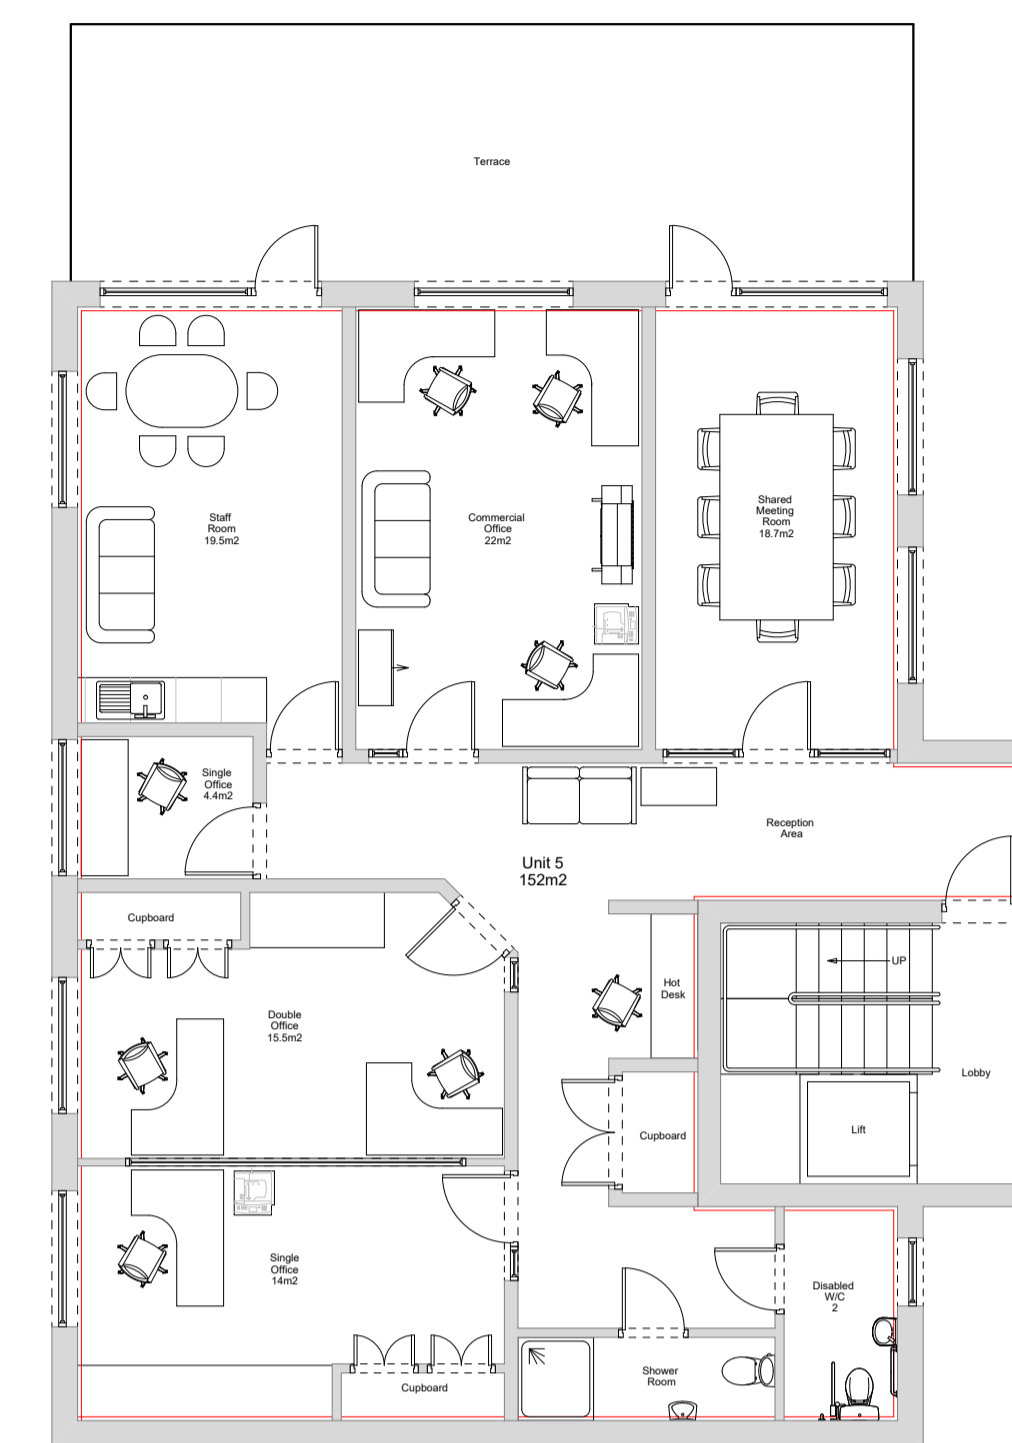

Proposed First Floor Plan

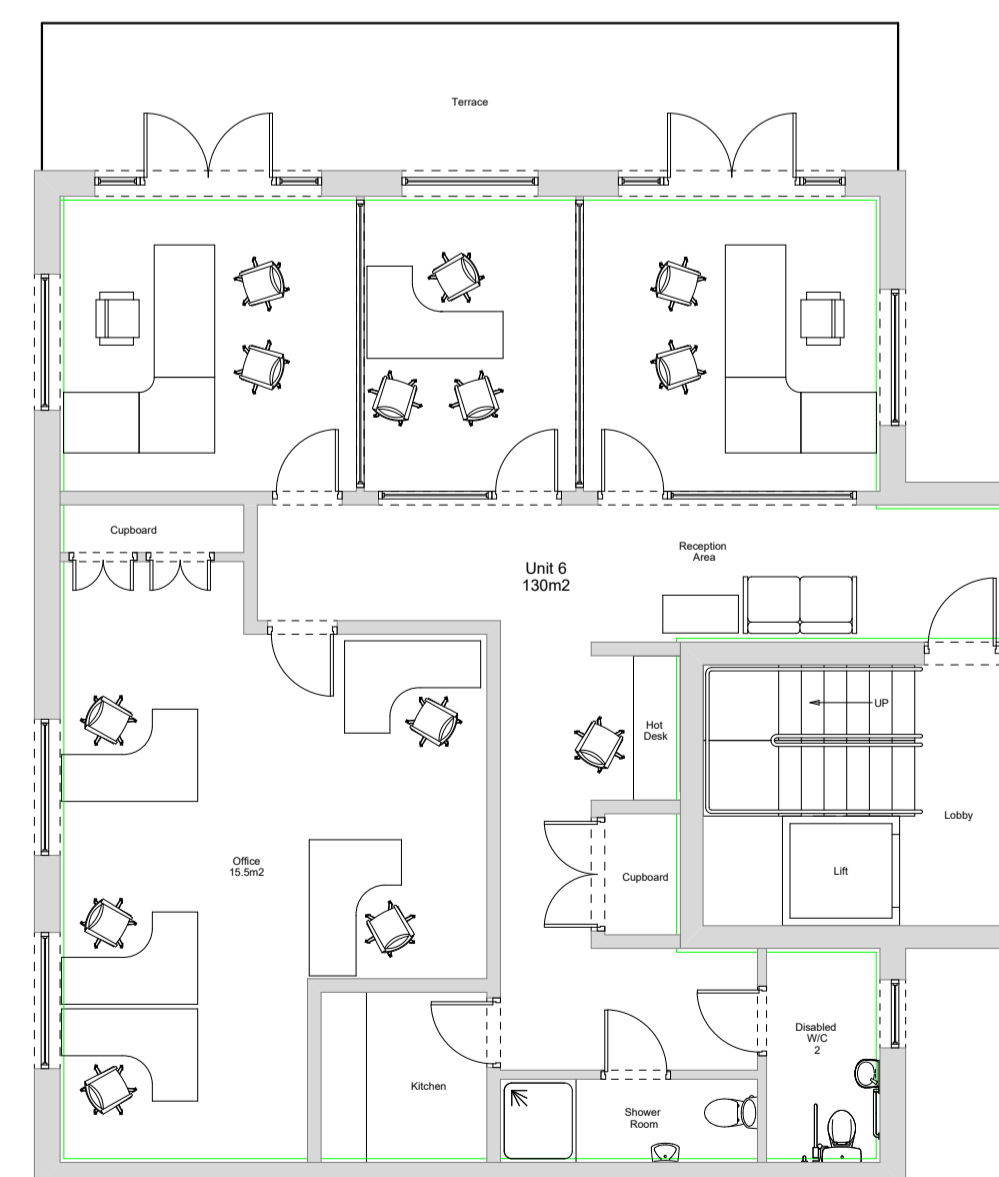

Proposed Second Floor Plan

1a	Additional Information For Validation	DM	02/10/23
1	Drawings Introduced	DM	06/07/23
Rev.	Description	By	Date



Project  
**Commercial Office**  
 1B Paardeberg Road  
 Bodmin  
 PL31 1EY


Proposed Floor Plans

Client  
**JATA Construction**

Project No.	Drawing No.	Revision.
<b>0002</b>	<b>GA02</b>	<b>1a</b>

Date  
 July 2023

Drawn by	Scale
DM	1:100
	Stage
	Planning

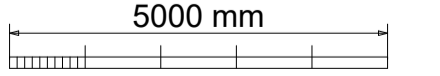Page Size - A1 

JATA Designs  
 1B Paardeberg Road  
 Bodmin  
 PL31 1EY