



Location Plan
1:1250

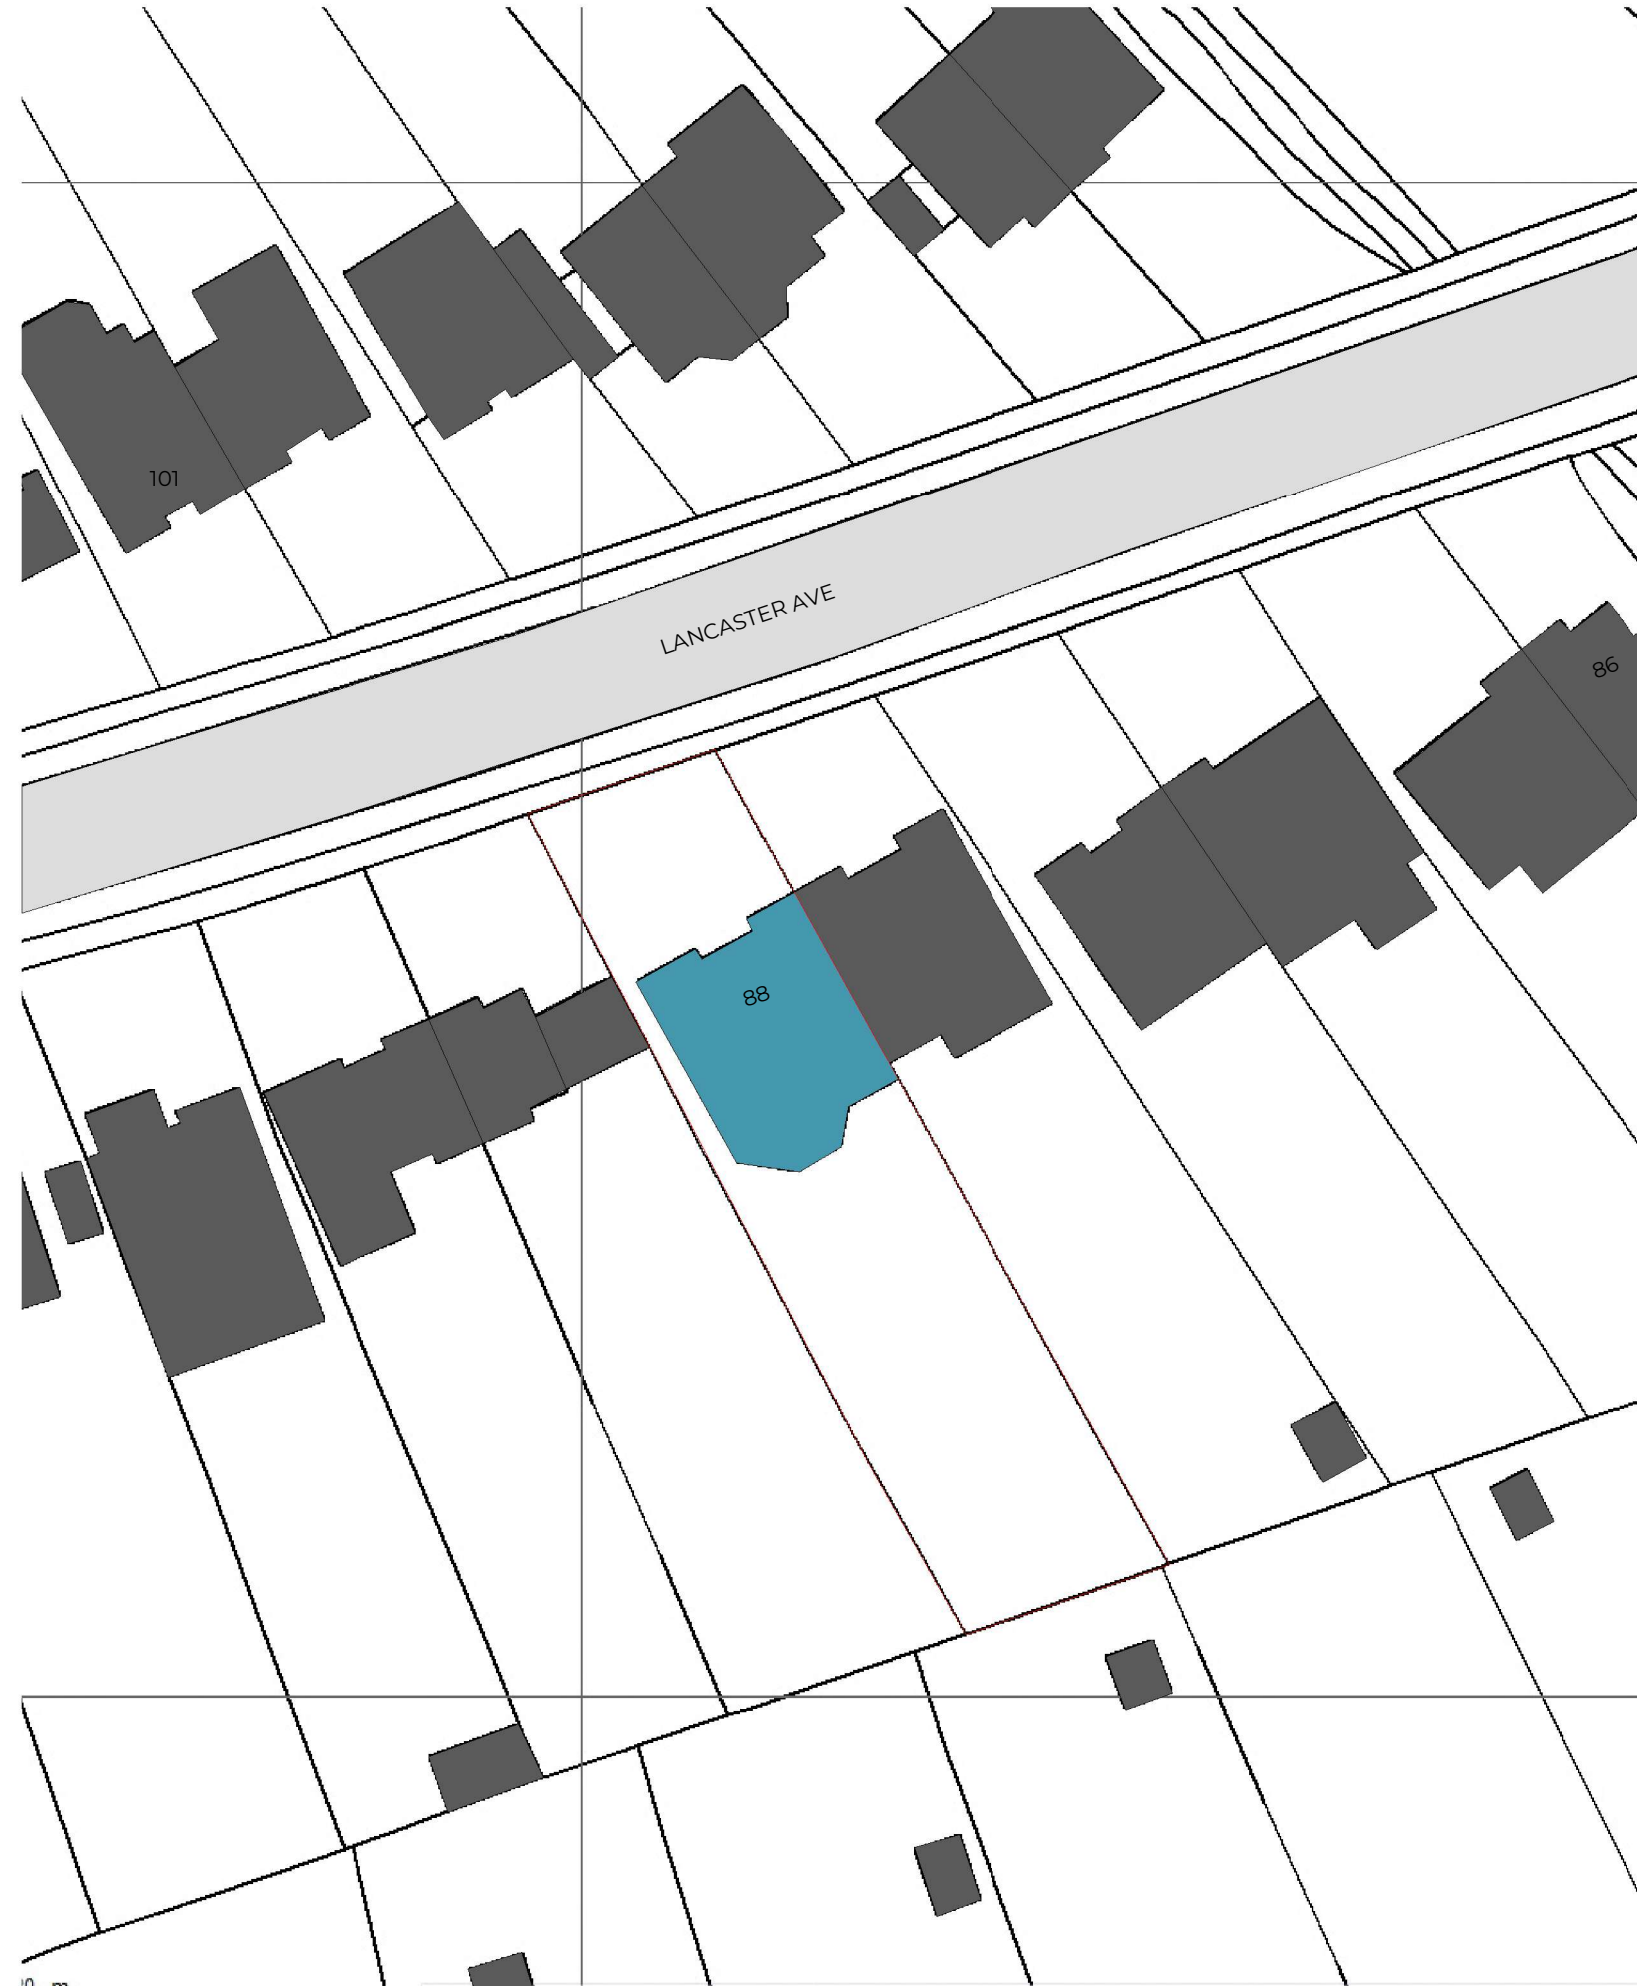

Proposed site plan
1:500

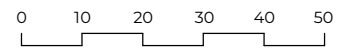

Schedule of Areas

Total Site 779.68 s.q.m.	
Existing 292.53 s.q.m.	Existing Non- 0.00 s.q.m.
Residential area lost by change of use or 0.00 s.q.m.	Non Residential area lost by change of use or 0.00 s.q.m.
Proposed Residential 0.00 s.q.m.	Proposed Non- 0.00 s.q.m.
Net additional 0.00 s.q.m.	

Rev No.	Date	Description
---------	------	-------------

Notes:
Any inaccuracies or errors to be reported to the architect/surveyor immediately and prior to any work commencing. All dimensions to be verified on site. All work to comply with British Standards Code of practice. All external surfaces and materials to match existing. This drawing and all information provided within it is the copyright of UPP Consultants Ltd. and reproduction without

Dwg No	Drawn
088LA-A-01-001	UPP



Drawing	Checked
Location Plan	UPP

Scale	Issue Date
As indicated @ A3	26.07.2023



Project Address
88 Lancaster Avenue, Barnet, EN4 0EU

Client	Status
Antonia Lester	For Planning

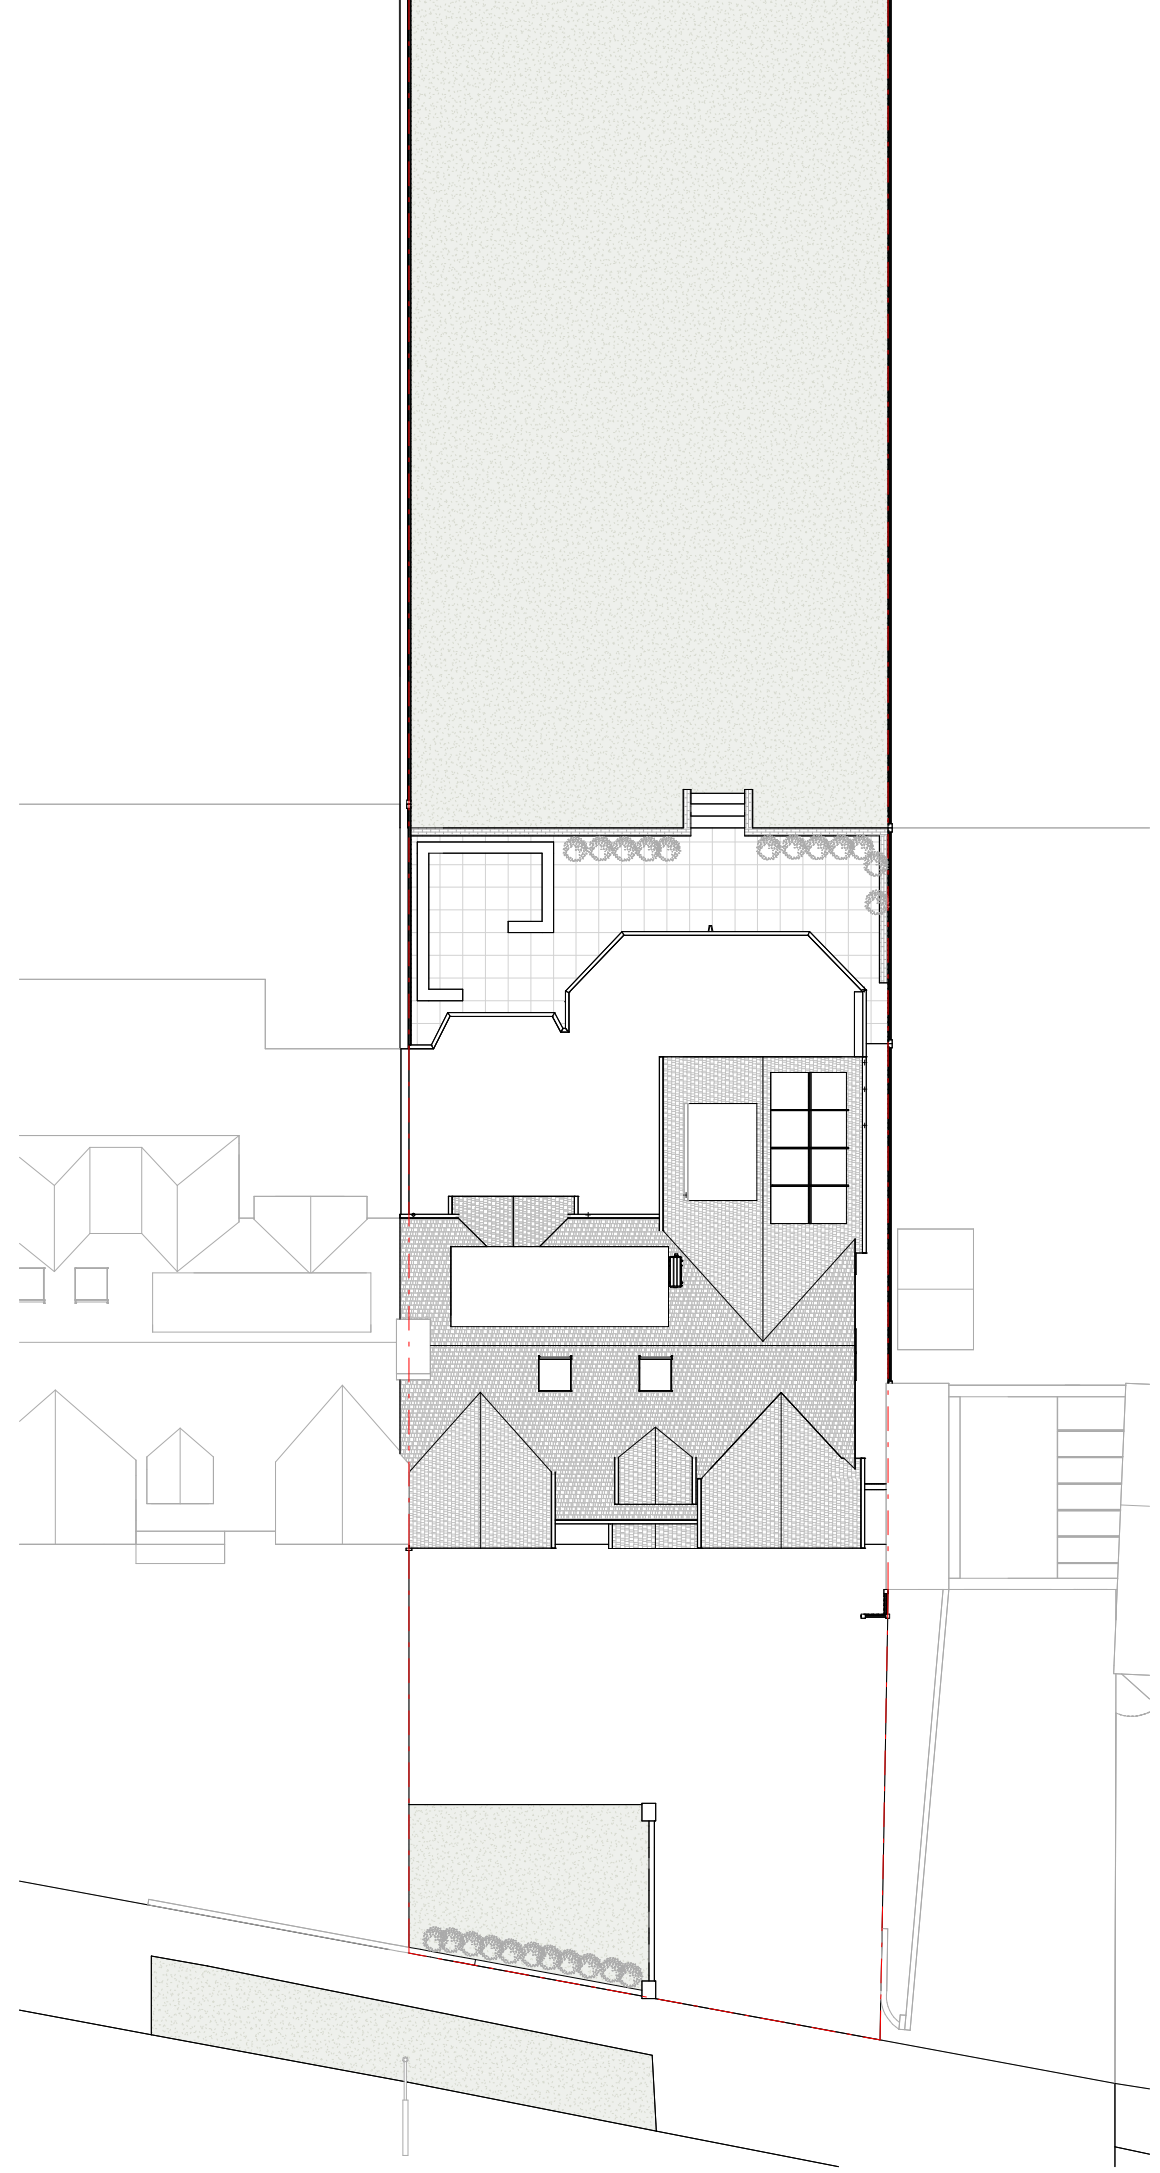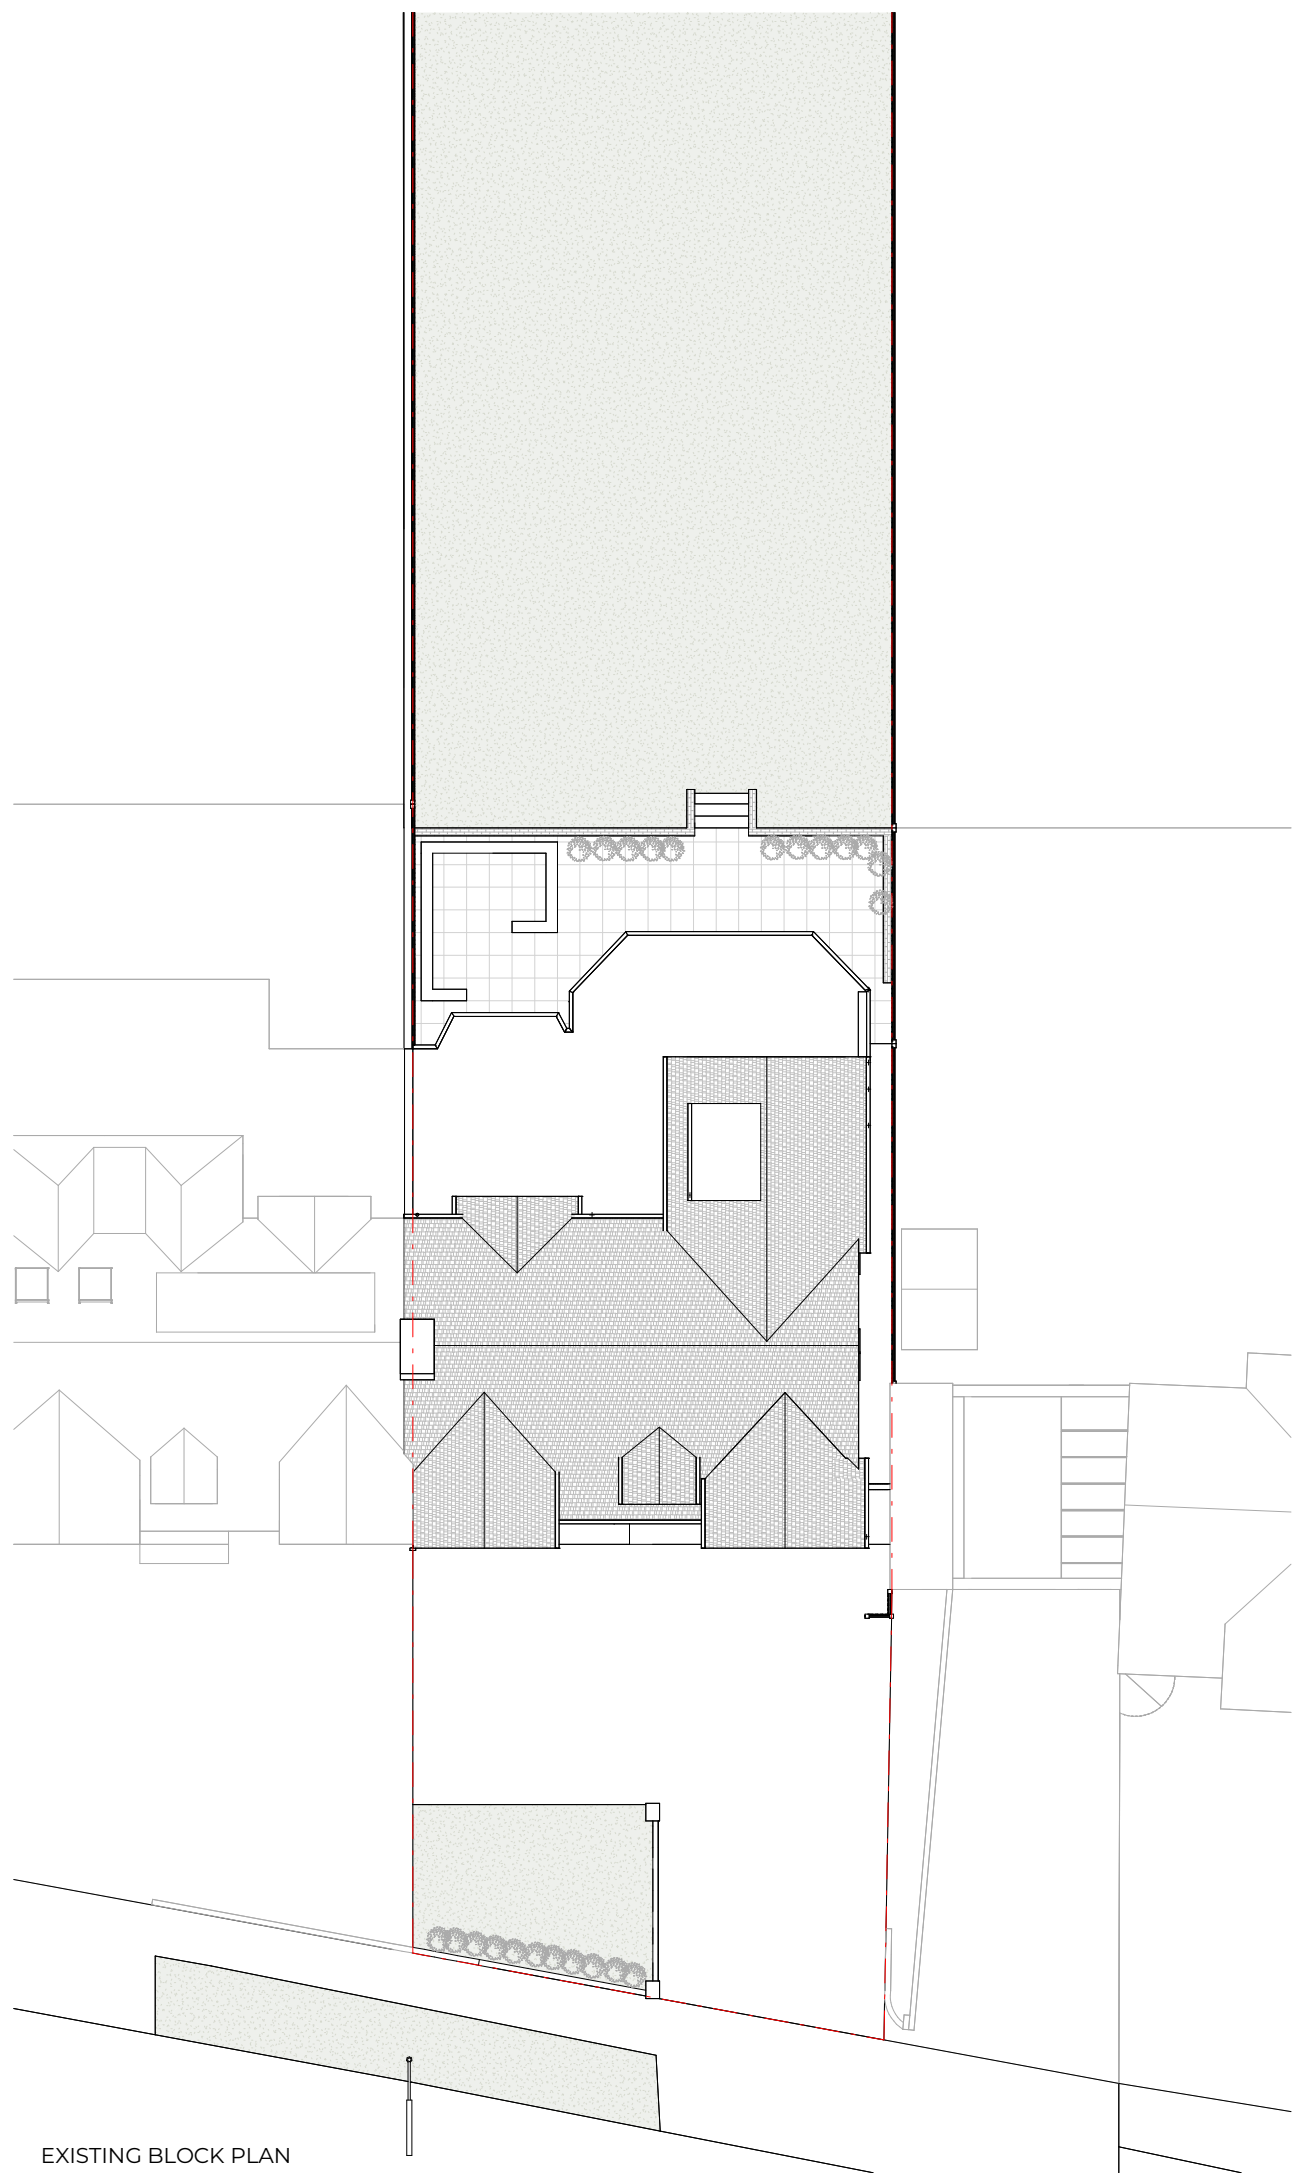

Rev No.	Date	Description
---------	------	-------------

Notes:
 Any inaccuracies or errors to be reported to the architect/surveyor immediately and prior to any work commencing. All dimensions to be verified on site. All work to comply with British Standards Code of practice. All external surfaces and materials to match existing. This drawing and all information provided within it is the copyright of UPP Consultants Ltd. and reproduction without

Dwg No
088LA-A-01-002 Drawn
 UPP

Drawing
Block plans Checked
 UPP


Scale
1:200 @ A3 Issue Date
26.07.2023



Project Address
88 Lancaster Avenue, Barnet, EN4 0EU

Client
Antonia Lester Status
For Planning

EXISTING BLOCK PLAN

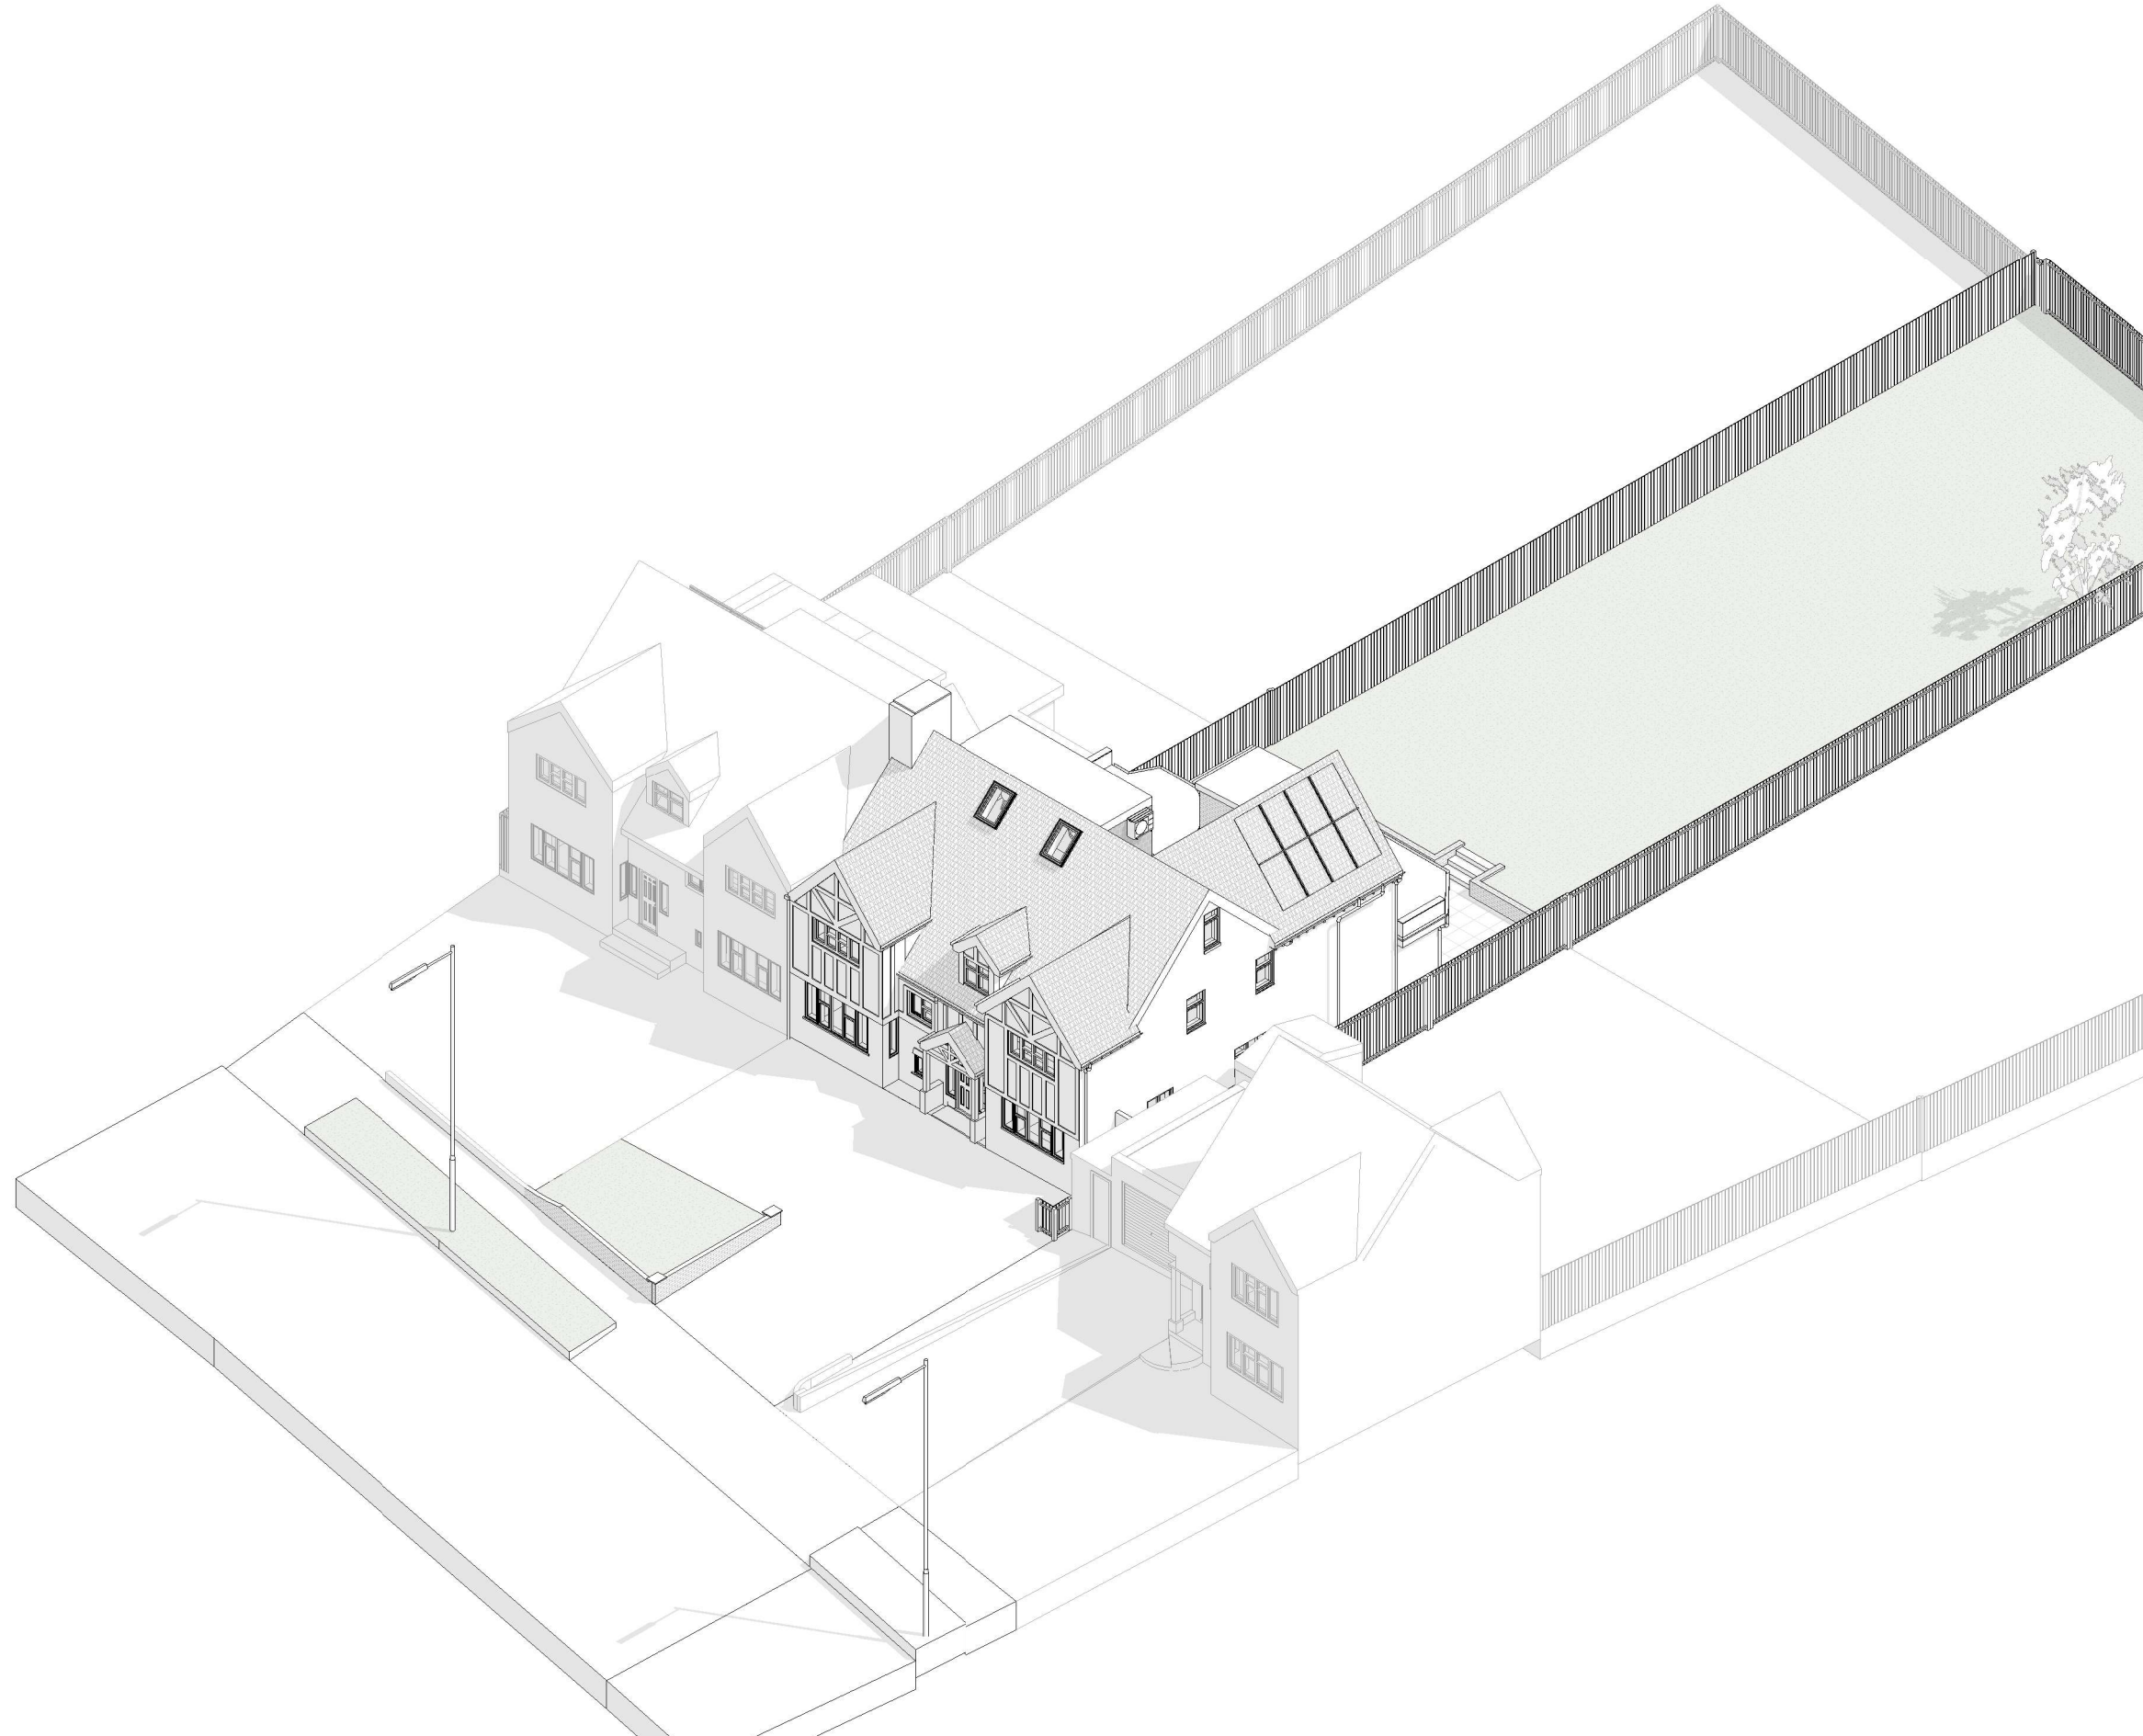

Rev No.	Date	Description
---------	------	-------------

Notes:

Any inaccuracies or errors to be reported to the architect/surveyor immediately and prior to any work commencing. All dimensions to be verified on site. All work to comply with British Standards Code of practice. All external surfaces and materials to match existing. This drawing and all information provided within it is the copyright of UPP Consultants Ltd. and reproduction without

Dwg No	Drawn
088LA-A-02-101	UPP

Drawing	Checked
Proposed Front Visualization	UPP


Scale	Issue Date
@ A3	26.07.2023

Project Address
 88 Lancaster Avenue, Barnet, EN4 0EU

Client	Status
Antonia Lester	For Planning

www.upp-planning.co.uk
 info@upp-planning.co.uk
 0208 202 9996
 Atrium, Stables Market,
 Chalk Farm Road, London,
 NW1 8AH



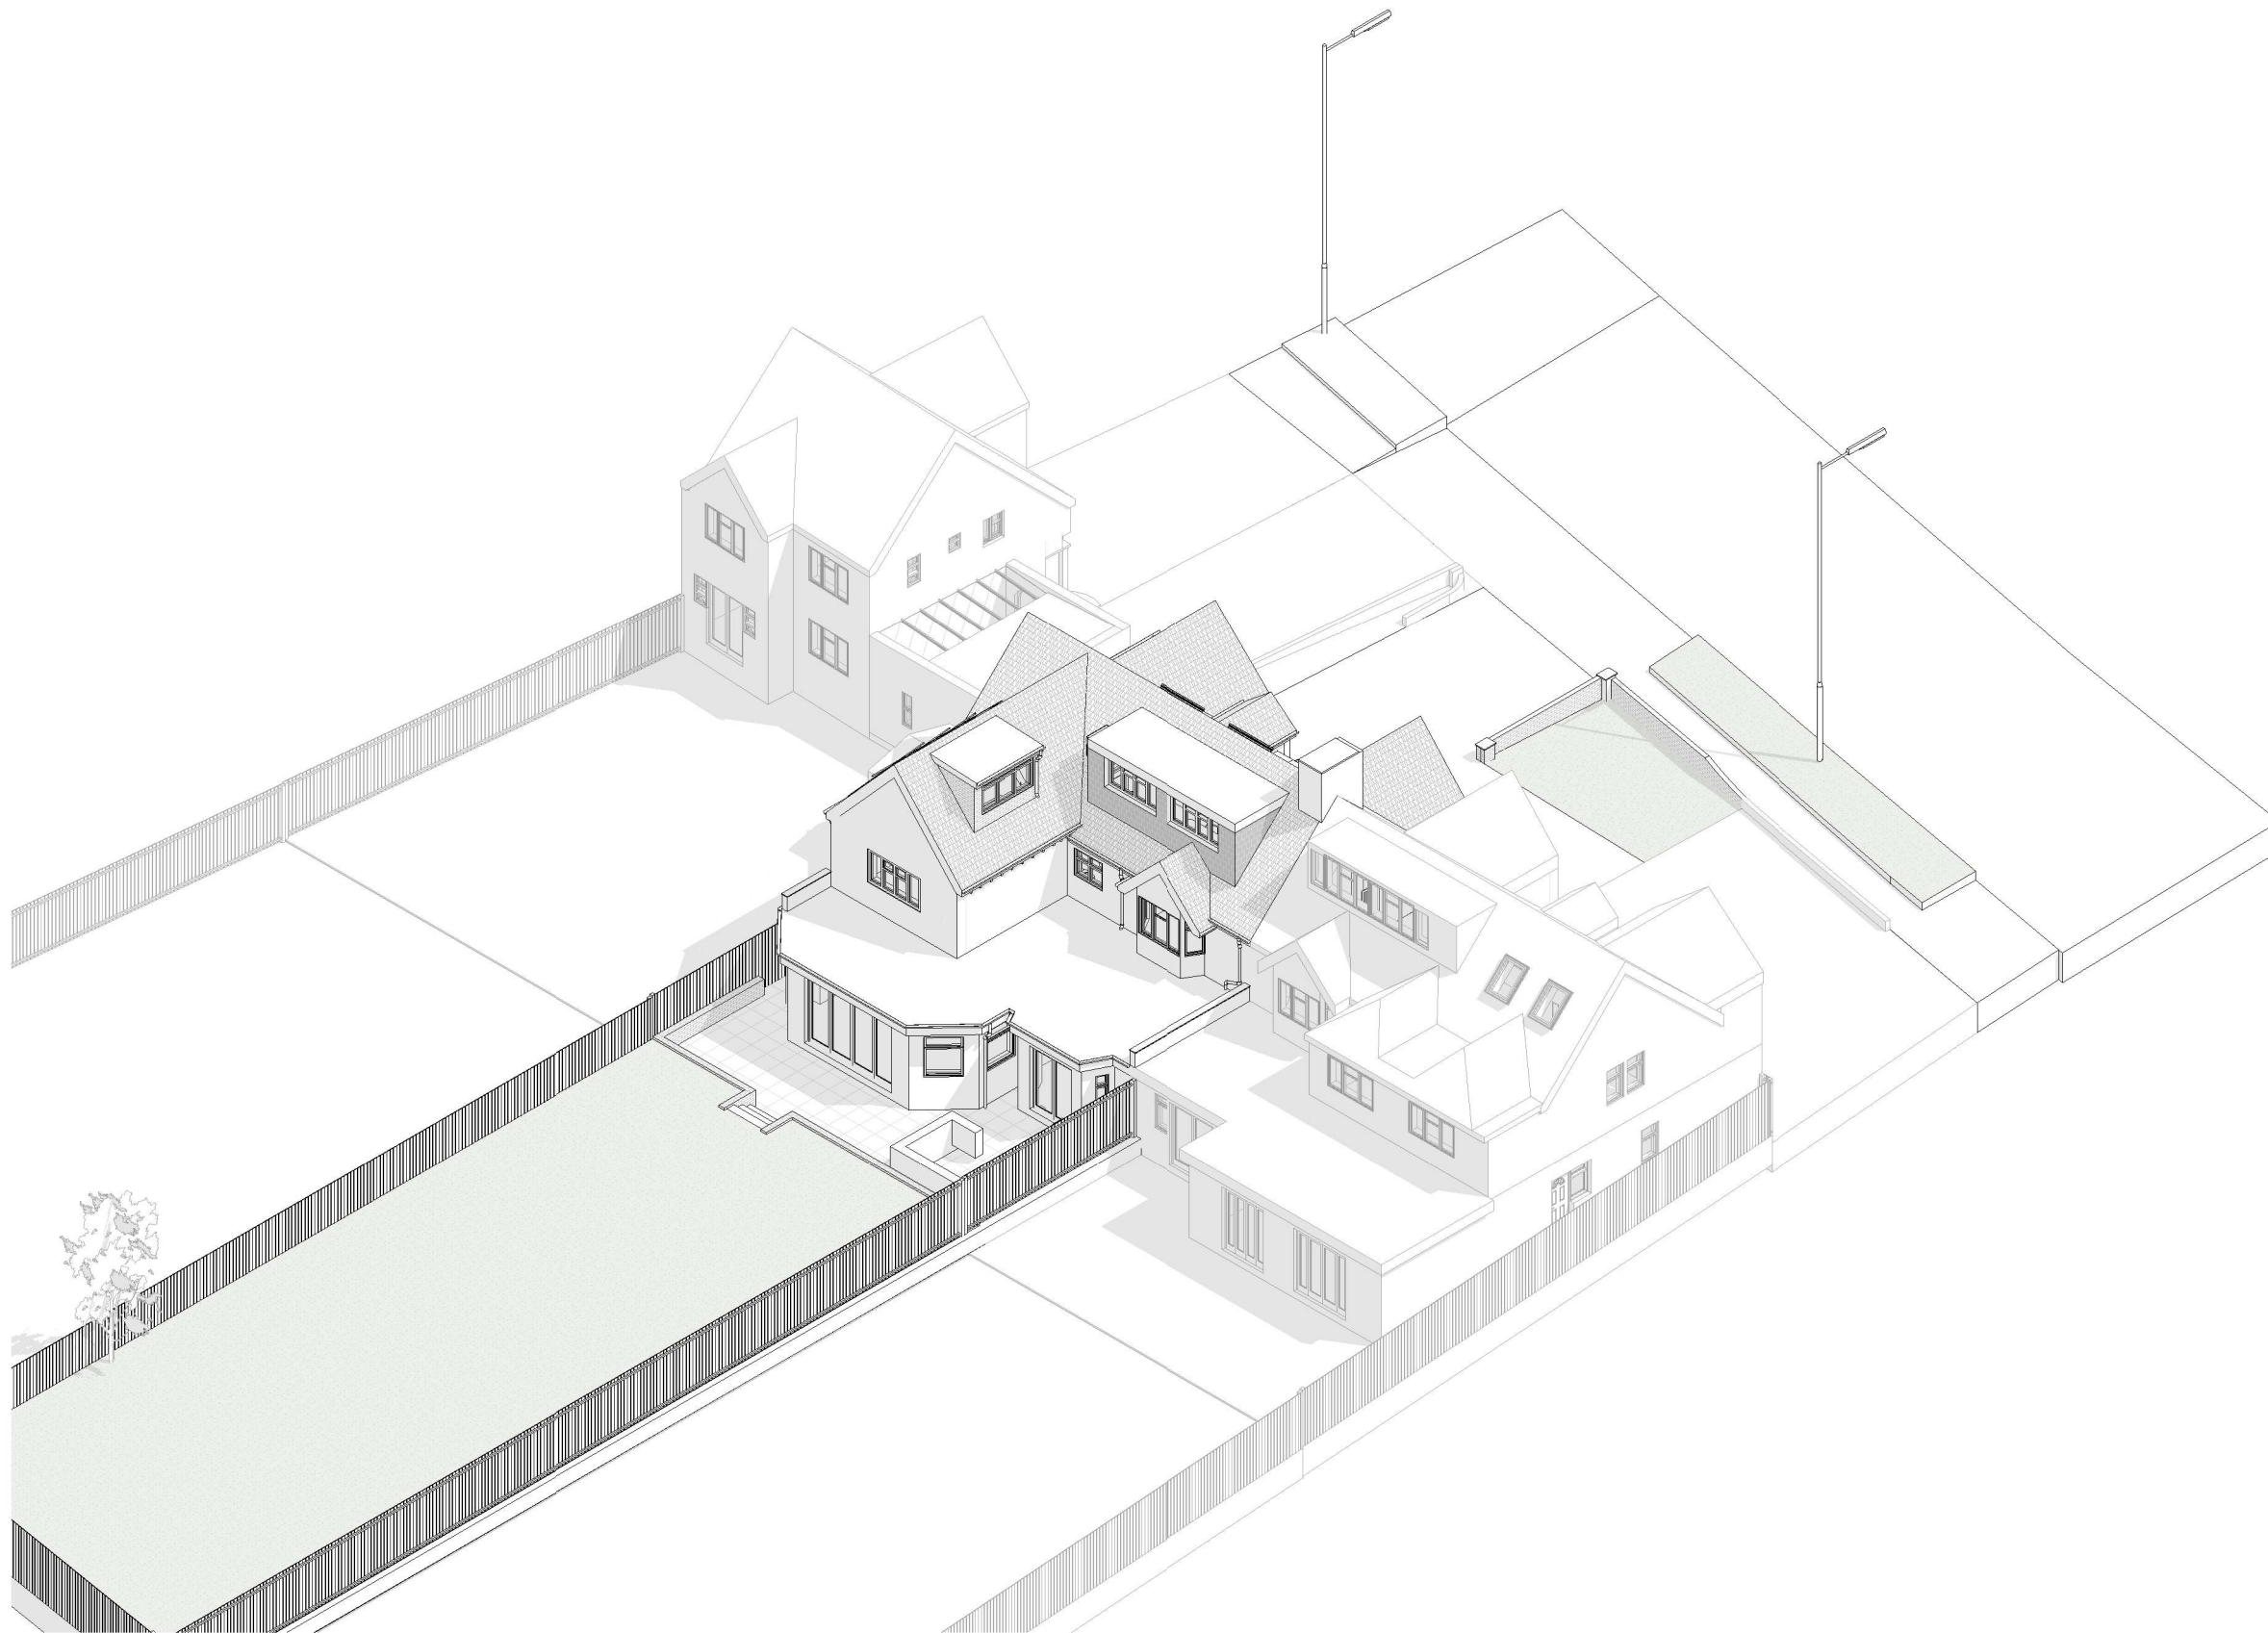

Rev No.	Date	Description
---------	------	-------------

Notes:

Any inaccuracies or errors to be reported to the architect/surveyor immediately and prior to any work commencing. All dimensions to be verified on site. All work to comply with British Standards Code of practice. All external surfaces and materials to match existing. This drawing and all information provided within it is the copyright of UPP Consultants Ltd. and reproduction without

Dwg No	Drawn
088LA-A-02-102	UPP

Drawing	Checked
Proposed Rear Visualization	UPP


Scale	Issue Date
@ A3	26.07.2023

Project Address
 88 Lancaster Avenue, Barnet, EN4 0EU

Client	Status
Antonia Lester	For Planning

www.upp-planning.co.uk
 info@upp-planning.co.uk
 0208 202 9996
 Atrium, Stables Market,
 Chalk Farm Road, London,
 NW1 8AH



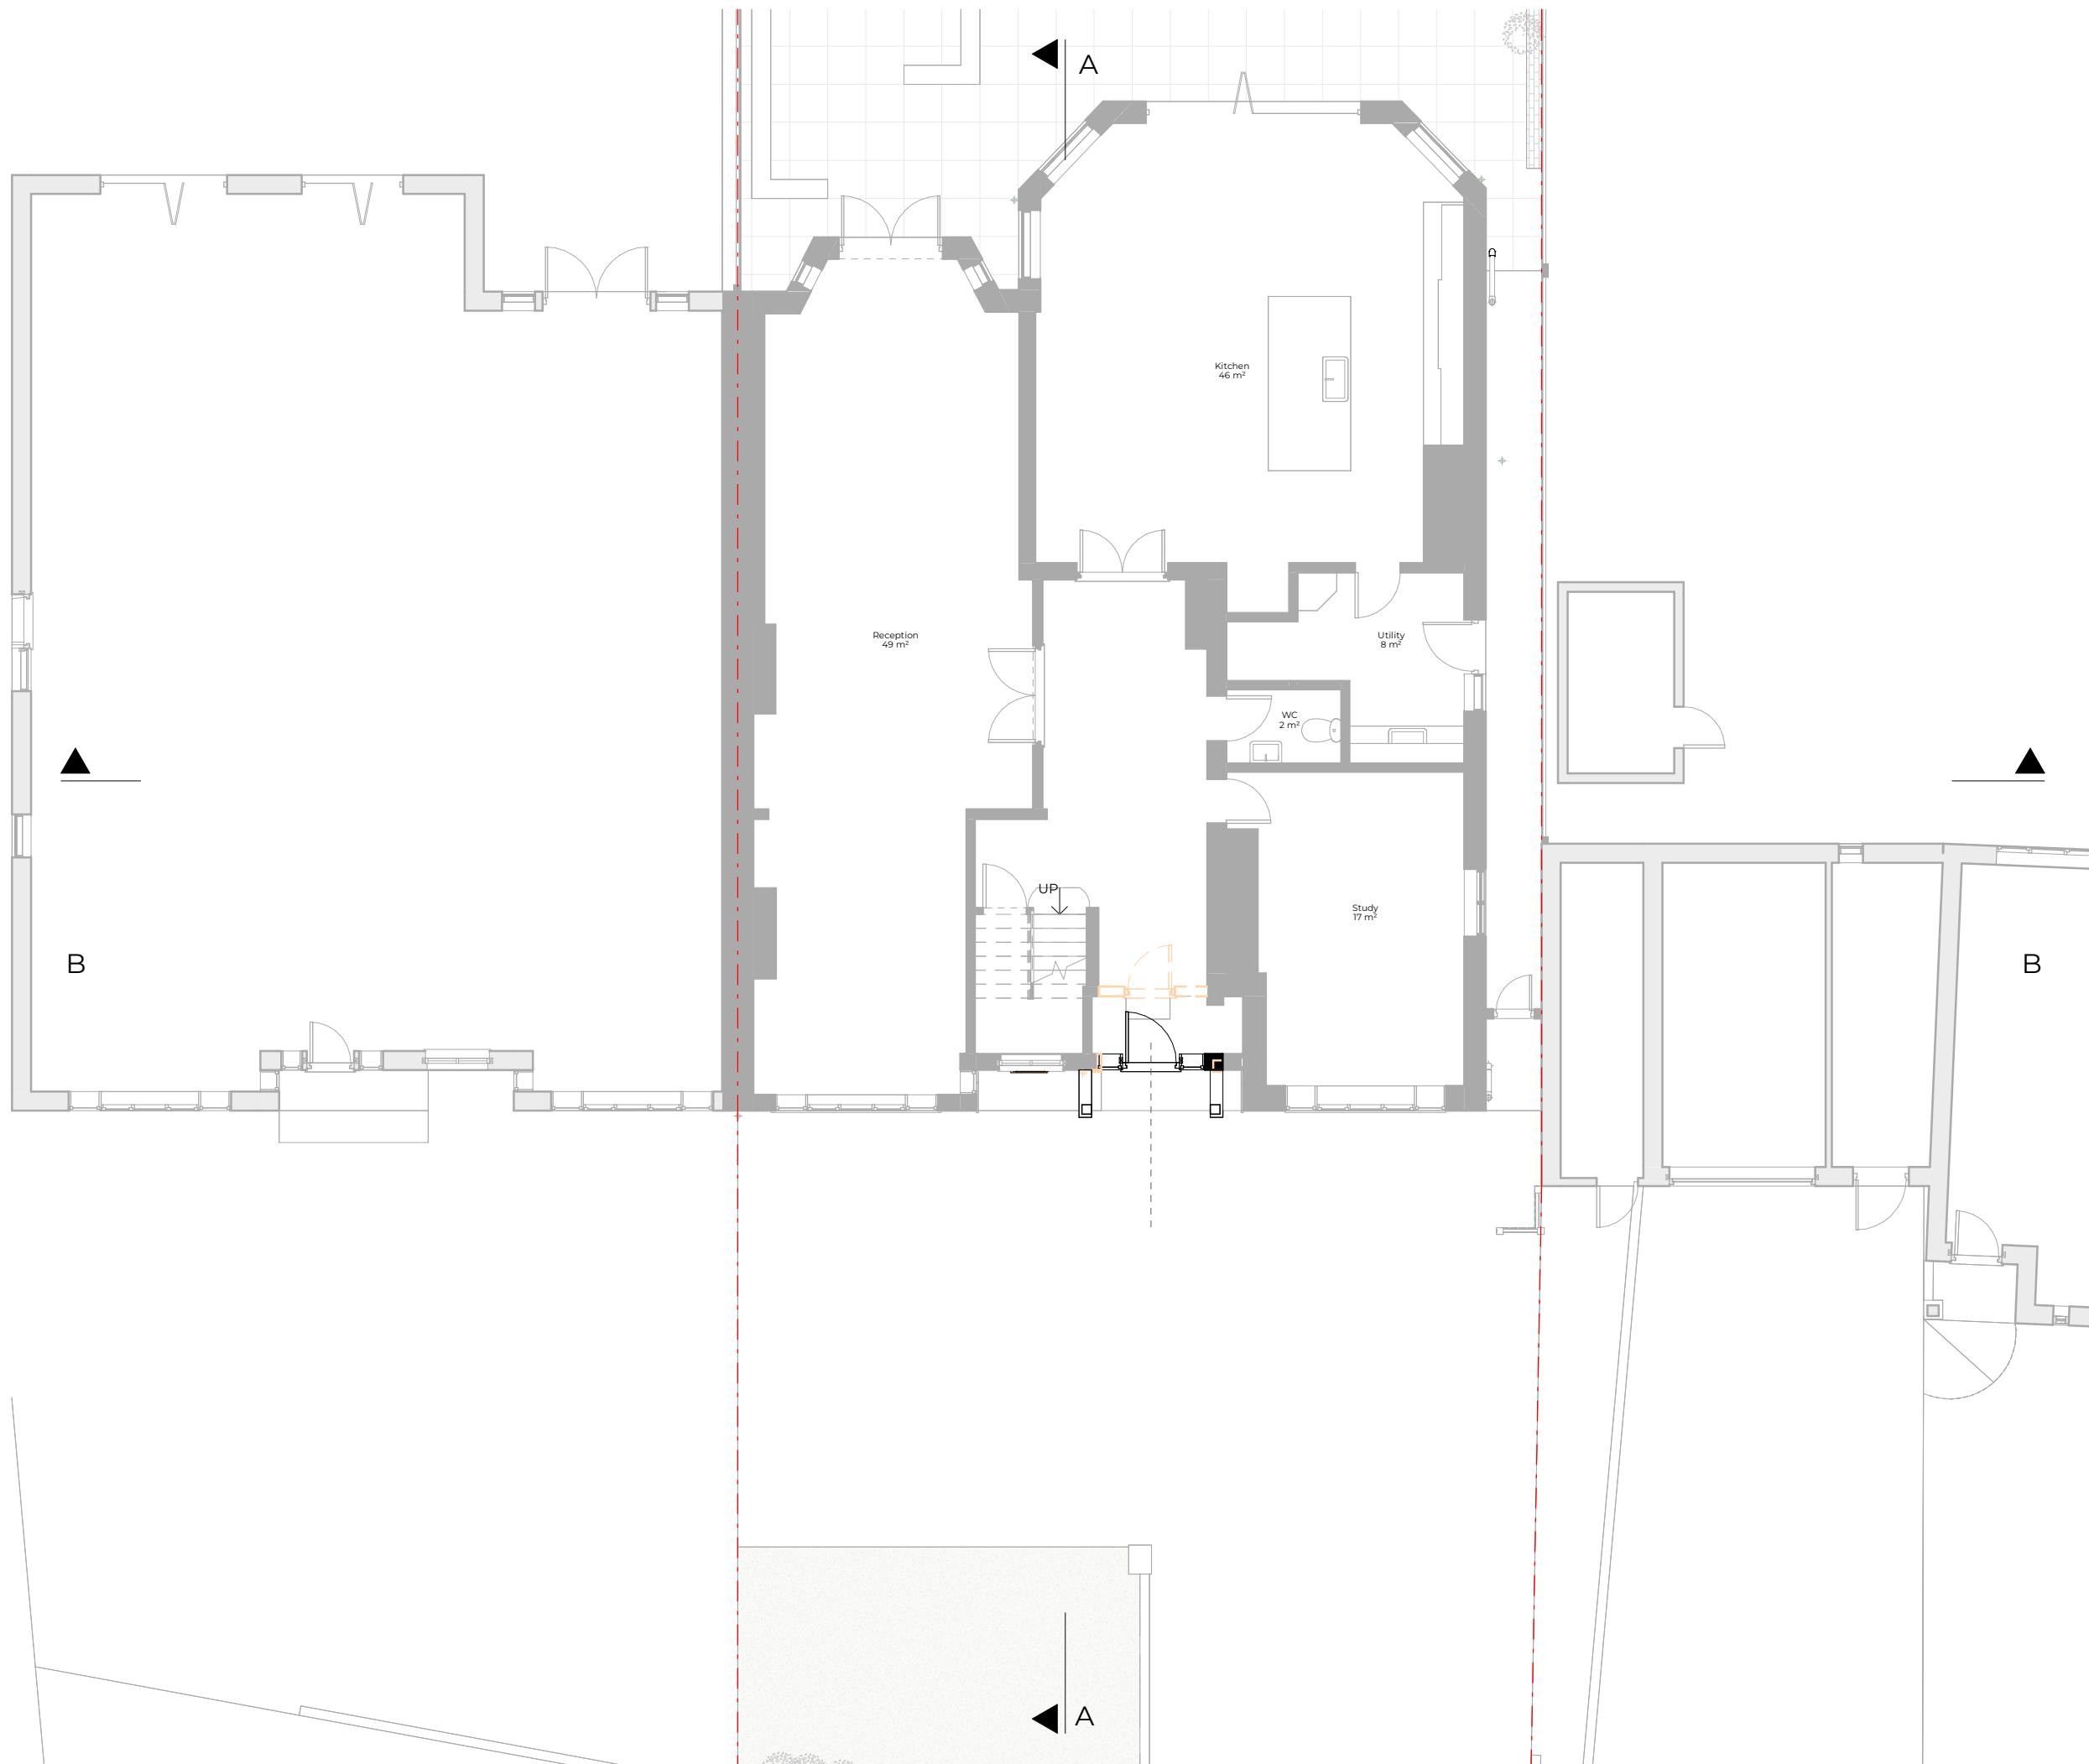

Rev No.	Date	Description
---------	------	-------------

Notes:
 Any inaccuracies or errors to be reported to the architect/surveyor immediately and prior to any work commencing. All dimensions to be verified on site. All work to comply with British Standards Code of practice. All external surfaces and materials to match existing. This drawing and all information provided within it is the copyright of UPP Consultants Ltd. and reproduction without

Dwg No	Drawn
088LA-A-03-101	UPP


Drawing	Checked
Proposed Ground Floor Plan	UPP

Scale	Issue Date
1:100 @ A3	26.07.2023



Project Address
 88 Lancaster Avenue, Barnet, EN4 0EU

Client	Status
Antonia Lester	For Planning

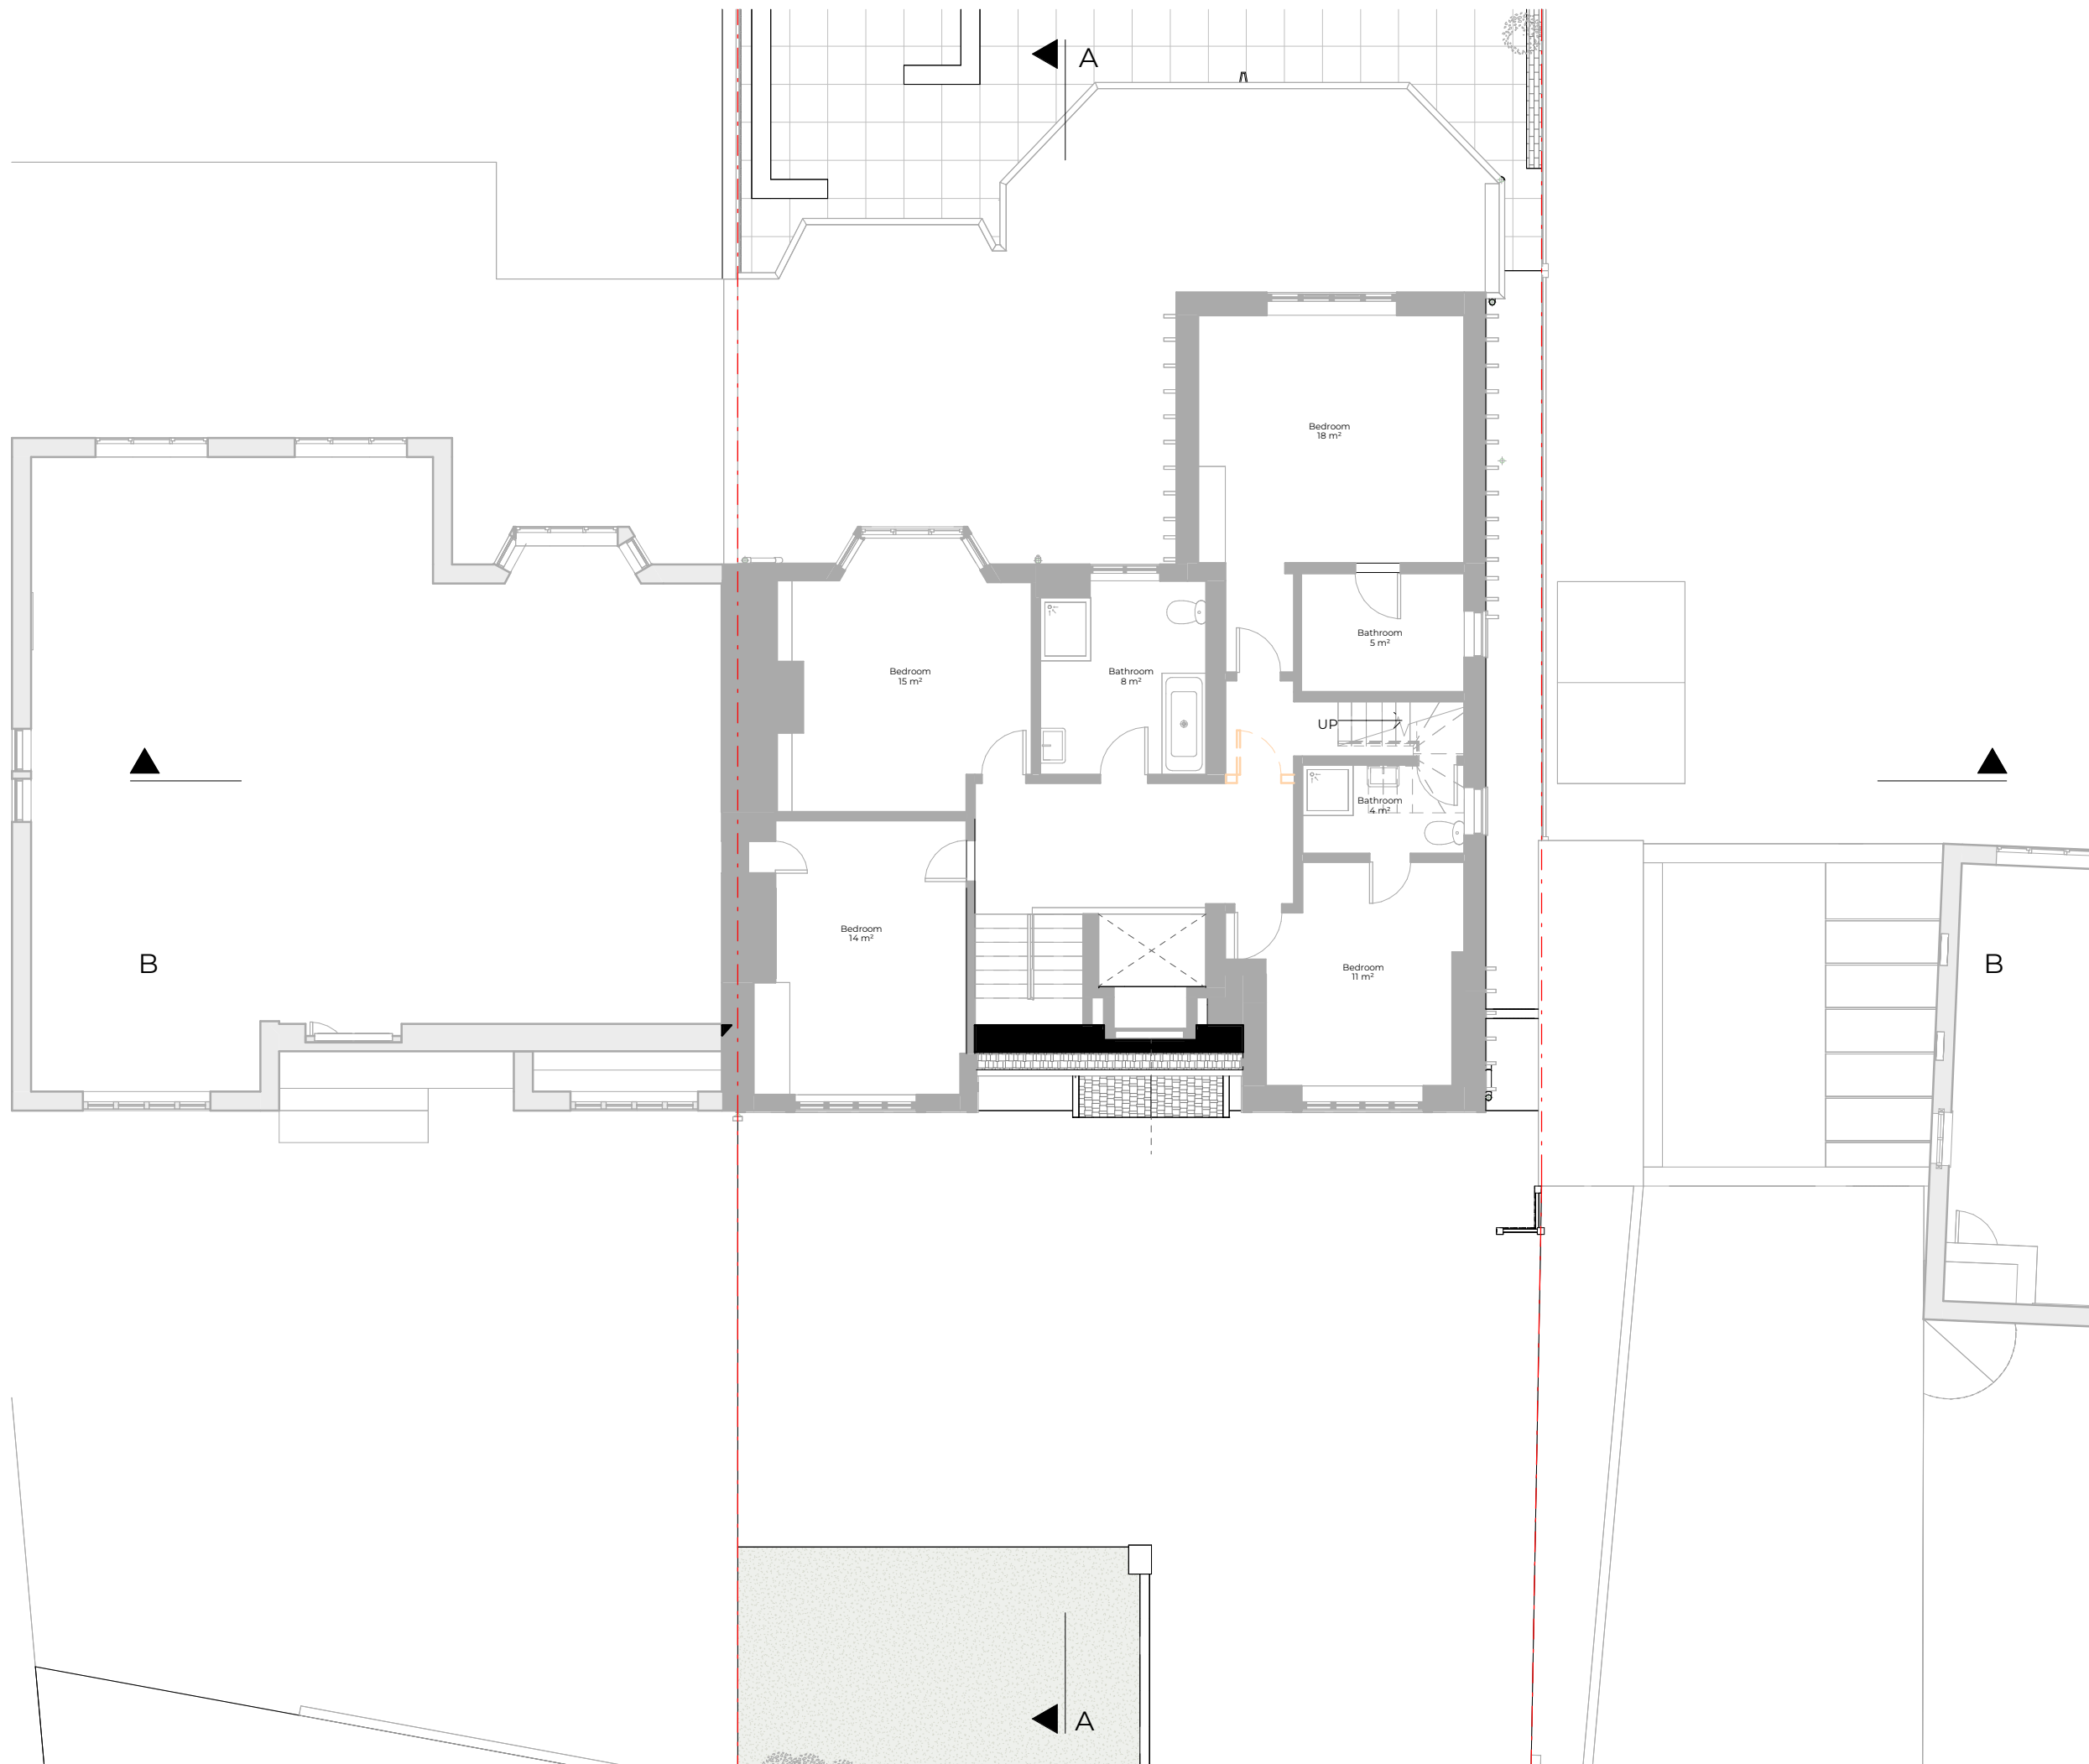

Rev No.	Date	Description
---------	------	-------------

Notes:
 Any inaccuracies or errors to be reported to the architect/surveyor immediately and prior to any work commencing. All dimensions to be verified on site. All work to comply with British Standards Code of practice. All external surfaces and materials to match existing. This drawing and all information provided within it is the copyright of UPP Consultants Ltd. and reproduction without

Dwg No	Drawn
088LA-A-03-102	UPP


Drawing	Checked
Proposed First Floor Plan	UPP

Scale	Issue Date
1:100 @ A3	26.07.2023



Project Address
88 Lancaster Avenue, Barnet, EN4 0EU

Client	Status
Antonia Lester	For Planning

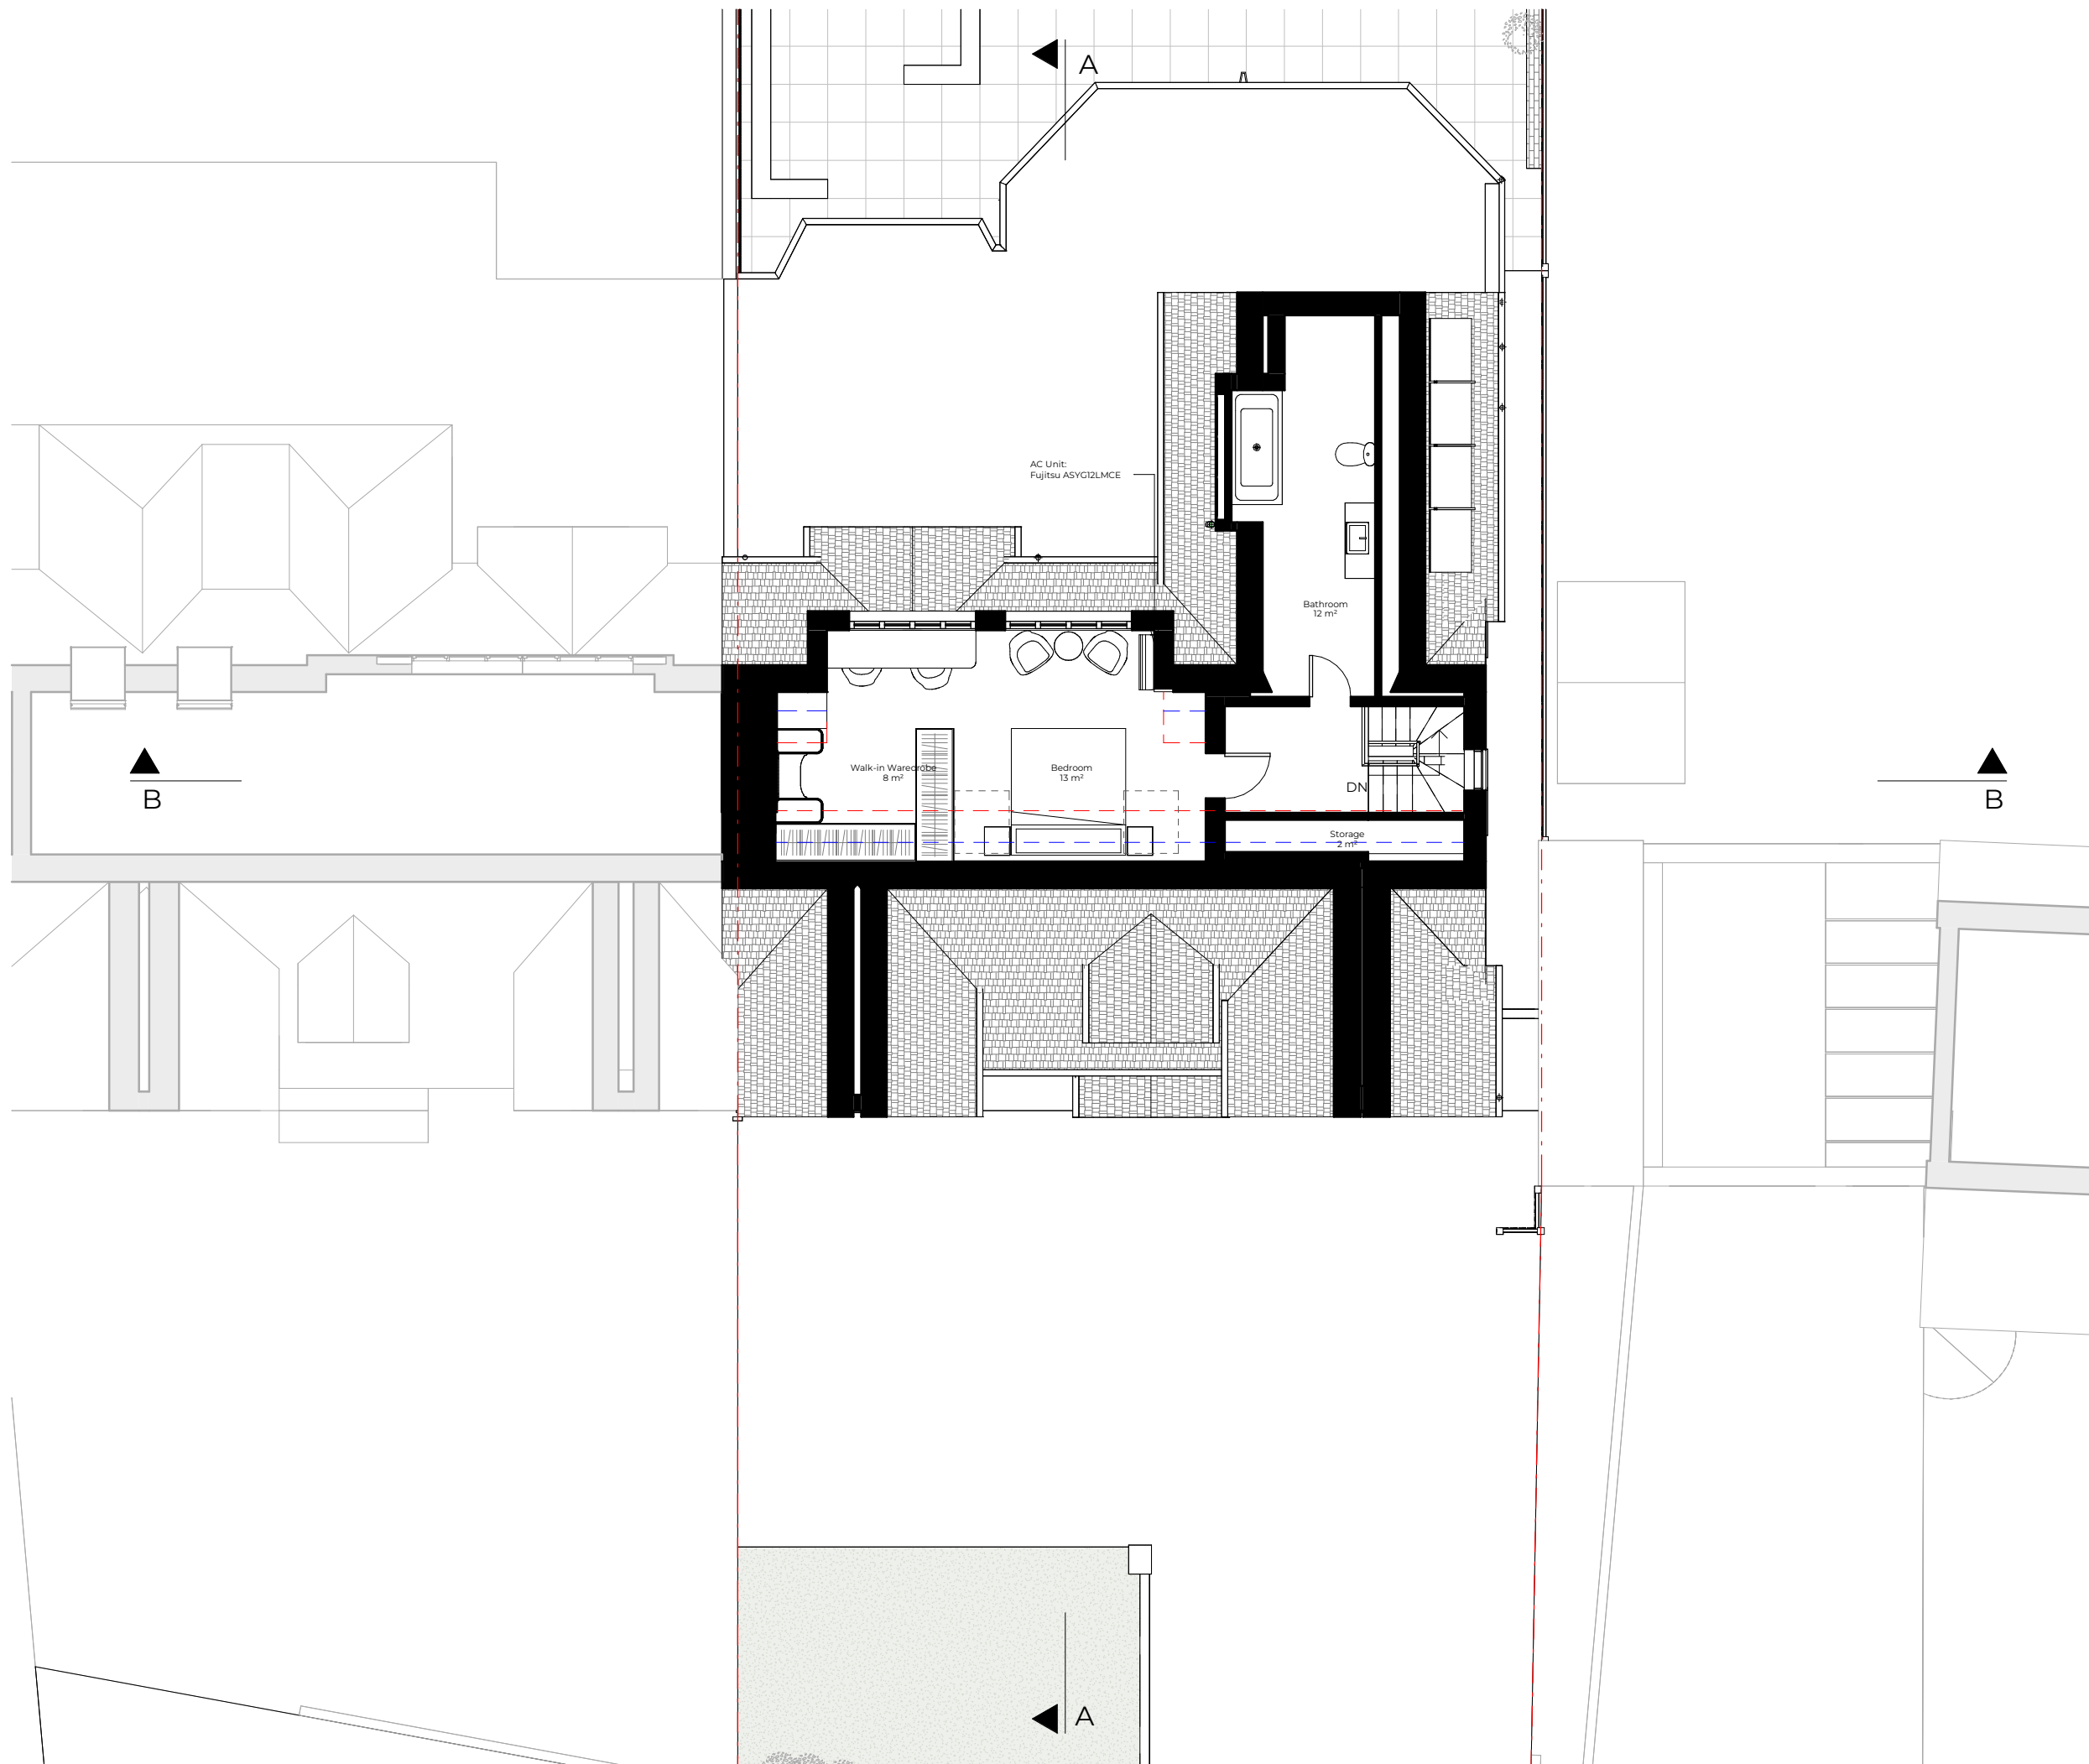

Note:

AC Unite Specifications:

Sound Pressure Level	Indoor (Cooling)	High	43 dB(A)
		Middle	40 dB(A)
	Low	32 dB(A)	
		Quiet	21 dB(A)
Indoor (Heating)	High	43 dB(A)	
	Middle	39 dB(A)	
	Low	33 dB(A)	
	Quiet	22 dB(A)	
Sound Power Level	Outdoor (Cooling)	High	59 dB(A)
	Outdoor (Heating)	High	58 dB(A)
Sound Power Level	Indoor (Cooling)	High	59 dB(A)
	Indoor (Heating)	High	59 dB(A)
Sound Power Level	Outdoor (Cooling)	High	61 dB(A)
	Outdoor (Heating)	High	61 dB(A)

Rev No.	Date	Description
---------	------	-------------

Notes:

Any inaccuracies or errors to be reported to the architect/surveyor immediately and prior to any work commencing. All dimensions to be verified on site. All work to comply with British Standards Code of practice. All external surfaces and materials to match existing. This drawing and all information provided within it is the copyright of UPP Consultants Ltd. and reproduction without

Dwg No
088LA-A-03-103

Drawn
UPP

Drawing
Proposed Second Floor Plan

Checked
UPP

Scale
1:100 @ A3


Issue Date
26.07.2023



Project Address
88 Lancaster Avenue, Barnet, EN4 0EU

Client
Antonia Lester

Status
For Planning

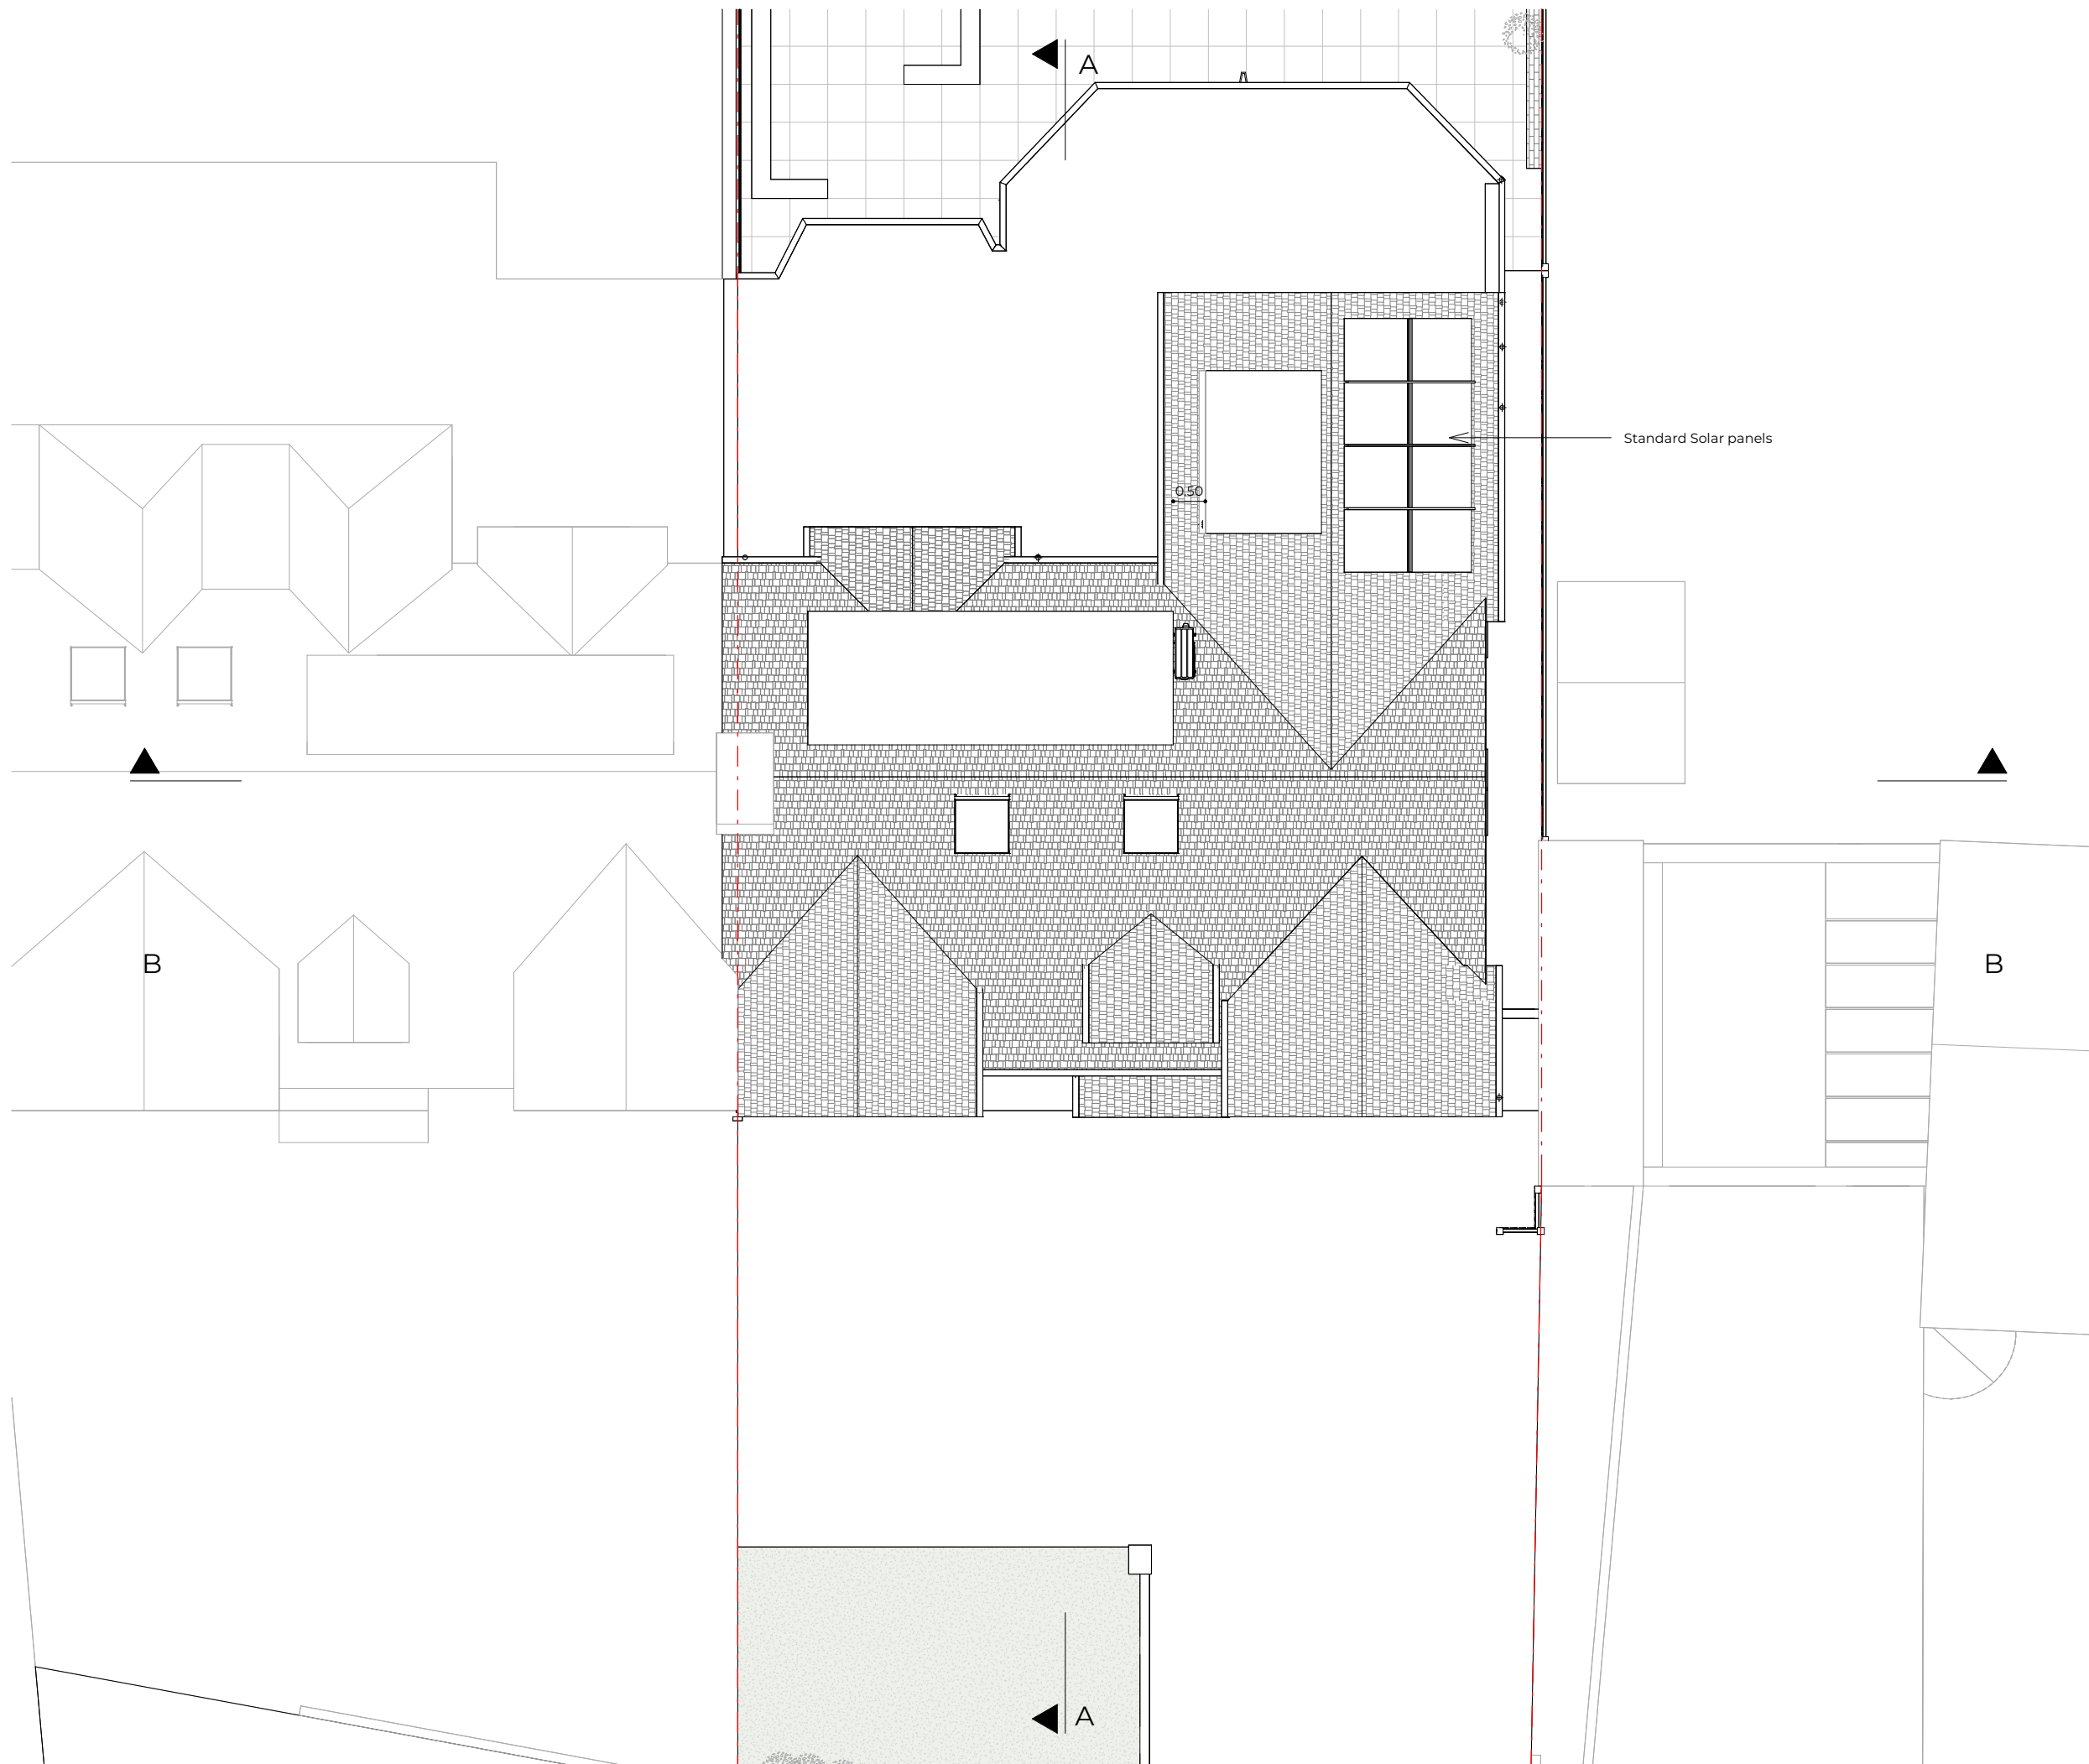

Standard Solar panels

0.50

Rev No.	Date	Description
---------	------	-------------

Notes:
 Any inaccuracies or errors to be reported to the architect/surveyor immediately and prior to any work commencing. All dimensions to be verified on site. All work to comply with British Standards Code of practice. All external surfaces and materials to match existing. This drawing and all information provided within it is the copyright of UPP Consultants Ltd. and reproduction without

Dwg No 088LA-A-03-106	Drawn UPP
--------------------------	--------------


Drawing Proposed Roof Plan	Checked UPP
-------------------------------	----------------

Scale 1:100 @ A3	Issue Date 26.07.2023
---------------------	--------------------------



Project Address
 88 Lancaster Avenue, Barnet, EN4 0EU

Client Antonia Lester	Status For Planning
--------------------------	------------------------

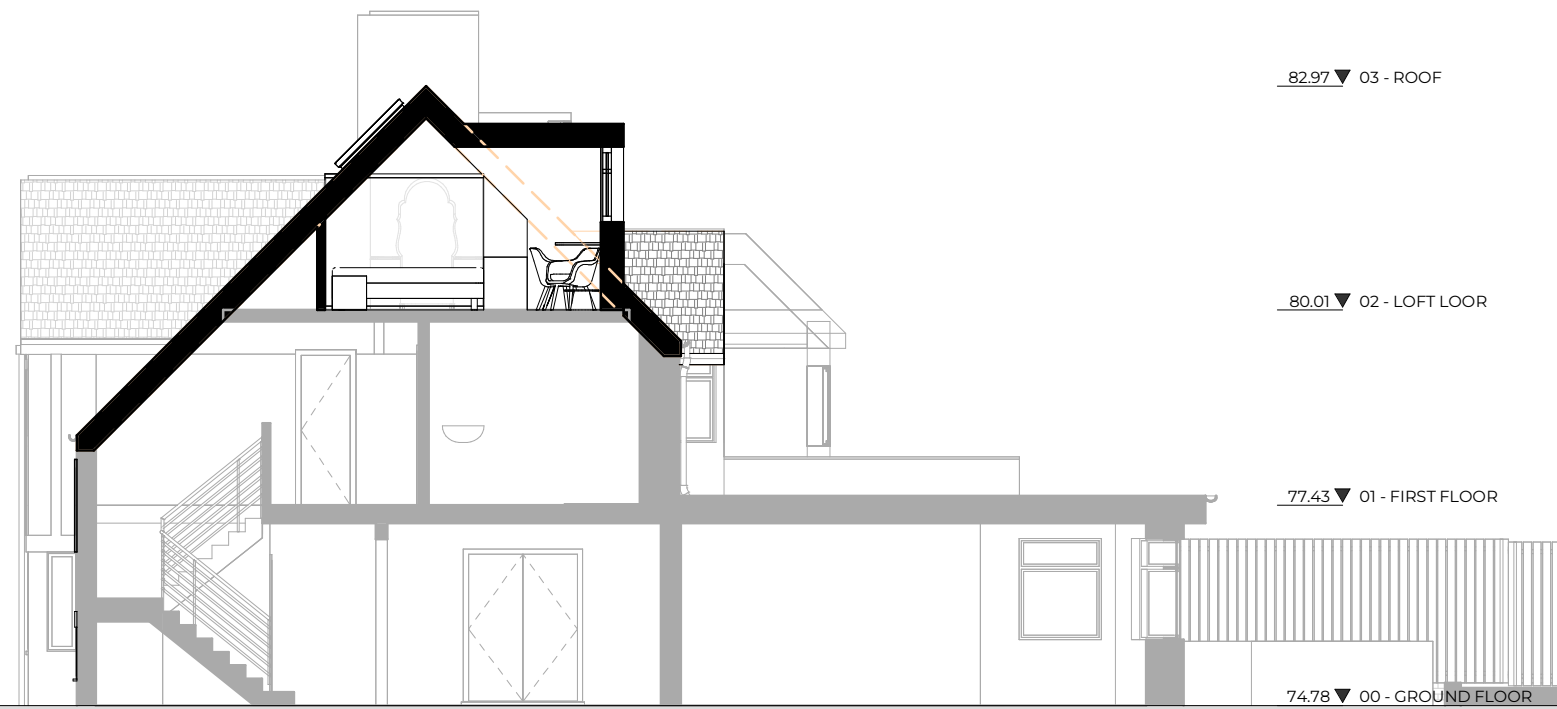

82.97 ▼ 03 - ROOF

80.01 ▼ 02 - LOFT LOOR

77.43 ▼ 01 - FIRST FLOOR

74.78 ▼ 00 - GROUND FLOOR

Rev No.	Date	Description
---------	------	-------------

Notes:
 Any inaccuracies or errors to be reported to the architect/surveyor immediately and prior to any work commencing. All dimensions to be verified on site. All work to comply with British Standards Code of practice. All external surfaces and materials to match existing. This drawing and all information provided within it is the copyright of UPP Consultants Ltd. and reproduction without

Dwg No	Drawn
088LA-A-05-101	UPP

Drawing	Checked
Proposed Section A-A'	UPP

Scale	Issue Date
1:100 @ A3	26.07.2023



Project Address
 88 Lancaster Avenue, Barnet, EN4 0EU

Client	Status
Antonia Lester	For Planning



82.97 ▼ 03 - ROOF

80.01 ▼ 02 - LOFT LOOR

77.43 ▼ 01 - FIRST FLOOR

74.78 ▼ 00 - GROUND FLOOR

Rev No.	Date	Description
---------	------	-------------

Notes:

Any inaccuracies or errors to be reported to the architect/surveyor immediately and prior to any work commencing. All dimensions to be verified on site. All work to comply with British Standards Code of practice. All external surfaces and materials to match existing. This drawing and all information provided within it is the copyright of UPP Consultants Ltd. and reproduction without

Dwg No	Drawn
088LA-A-05-102	UPP

Drawing	Checked
Proposed Section B-B'	UPP

Scale	Issue Date
1:100 @ A3	26.07.2023

0 5m

Project Address
88 Lancaster Avenue, Barnet, EN4 0EU

Client	Status
Antonia Lester	For Planning

www.upp-planning.co.uk
info@upp-planning.co.uk
0208 202 9996
Atrium, Stables Market,
Chalk Farm Road, London,
NW1 8AH





Rev No.	Date	Description
---------	------	-------------

Notes:
 Any inaccuracies or errors to be reported to the architect/surveyor immediately and prior to any work commencing. All dimensions to be verified on site. All work to comply with British Standards Code of practice. All external surfaces and materials to match existing. This drawing and all information provided within it is the copyright of UPP Consultants Ltd. and reproduction without

Dwg No	Drawn
088LA-A-06-101	UPP

Drawing	Checked
Proposed Elevation	UPP

Scale	Issue Date
1:100 @ A3	26.07.2023



Project Address
 88 Lancaster Avenue, Barnet, EN4 0EU

Client	Status
Antonia Lester	For Planning



Rev No.	Date	Description
---------	------	-------------

Notes:
 Any inaccuracies or errors to be reported to the architect/surveyor immediately and prior to any work commencing. All dimensions to be verified on site. All work to comply with British Standards Code of practice. All external surfaces and materials to match existing. This drawing and all information provided within it is the copyright of UPP Consultants Ltd. and reproduction without

Dwg No: 088LA-A-06-102
 Drawn: UPP

Drawing: Proposed Elevation
 Checked: UPP

Scale: 1:100 @ A3
 Issue Date: 26.07.2023



Project Address:
 88 Lancaster Avenue, Barnet, EN4 0EU

Client: Antonia Lester
 Status: For Planning



82.97 ▼ 03 - ROOF

80.01 ▼ 02 - LOFT LOOR

77.43 ▼ 01 - FIRST FLOOR

74.78 ▼ 00 - GROUND FLOOR

Rev No.	Date	Description
---------	------	-------------

Notes:

Any inaccuracies or errors to be reported to the architect/surveyor immediately and prior to any work commencing. All dimensions to be verified on site. All work to comply with British Standards Code of practice. All external surfaces and materials to match existing. This drawing and all information provided within it is the copyright of UPP Consultants Ltd. and reproduction without

Dwg No	Drawn
088LA-A-06-103	UPP

Drawing	Checked
Proposed Elevation	UPP

Scale	Issue Date
1:100 @ A3	26.07.2023

0 5m

Project Address
88 Lancaster Avenue, Barnet, EN4 0EU

Client	Status
Antonia Lester	For Planning

www.upp-planning.co.uk
info@upp-planning.co.uk
0208 202 9996
Atrium, Stables Market,
Chalk Farm Road, London,
NW1 8AH

upp



82.97 ▼ 03 - ROOF

80.01 ▼ 02 - LOFT LOOR

77.43 ▼ 01 - FIRST FLOOR

74.78 ▼ 00 - GROUND FLOOR

Rev No.	Date	Description
---------	------	-------------

Notes:

Any inaccuracies or errors to be reported to the architect/surveyor immediately and prior to any work commencing. All dimensions to be verified on site. All work to comply with British Standards Code of practice. All external surfaces and materials to match existing. This drawing and all information provided within it is the copyright of UPP Consultants Ltd. and reproduction without

Dwg No	Drawn
088LA-A-06-104	UPP

Drawing	Checked
Proposed Elevation	UPP

Scale	Issue Date
1:100 @ A3	26.07.2023

0  5m

Project Address
88 Lancaster Avenue, Barnet, EN4 0EU

Client	Status
Antonia Lester	For Planning

www.upp-planning.co.uk
info@upp-planning.co.uk
0208 202 9996
Atrium, Stables Market,
Chalk Farm Road, London,
NW1 8AH

upp