



Location Plan
1:1250

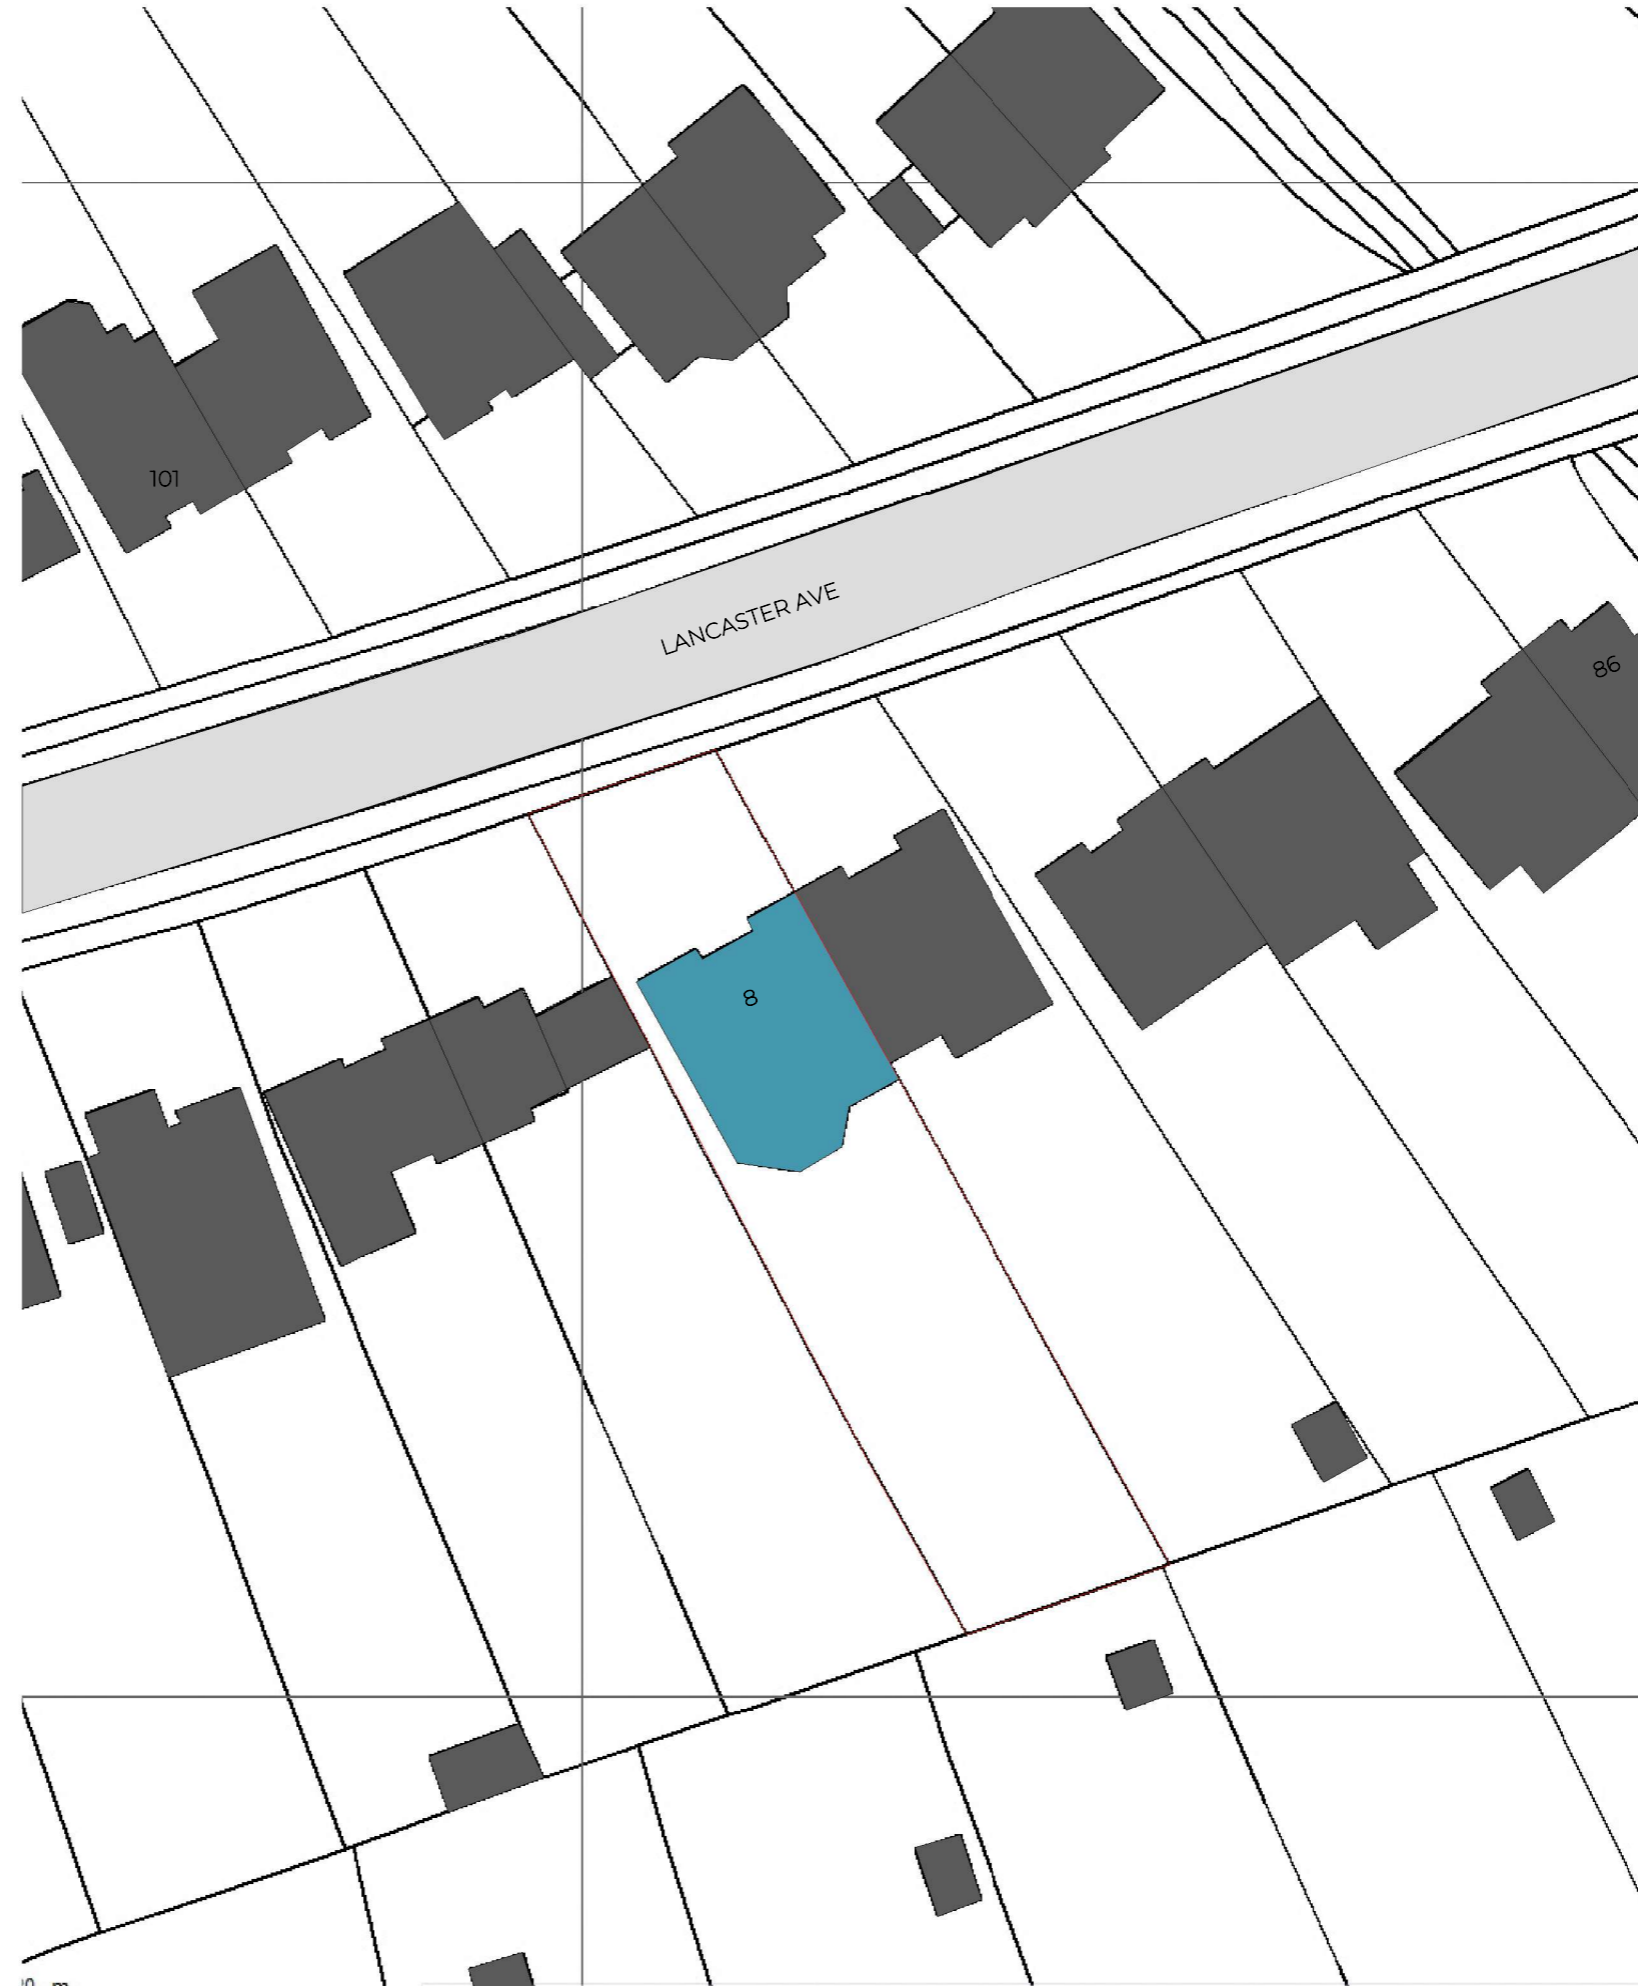

Proposed site plan
1:500

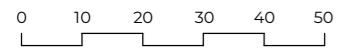

Schedule of Areas

Total Site 779.68 s.q.m.	
Existing 292.53 s.q.m.	Existing Non- 0.00 s.q.m.
Residential area lost by change of use or 0.00 s.q.m.	Non Residential area lost by change of use or 0.00 s.q.m.
Proposed Residential 0.00 s.q.m.	Proposed Non- 0.00 s.q.m.
Net additional 0.00 s.q.m.	

Rev No.	Date	Description
---------	------	-------------

Notes:
Any inaccuracies or errors to be reported to the architect/surveyor immediately and prior to any work commencing. All dimensions to be verified on site. All work to comply with British Standards Code of practice. All external surfaces and materials to match existing. This drawing and all information provided within it is the copyright of UPP Consultants Ltd. and reproduction without

Dwg No	Drawn
088LA-A-01-001	UPP


Drawing	Checked
Location Plan	UPP

Scale	Issue Date
As indicated @ A3	14.05.2023



Project Address
88 Lancaster Avenue, Barnet, EN4 0EU

Client	Status
Antonia Lester	For Planning

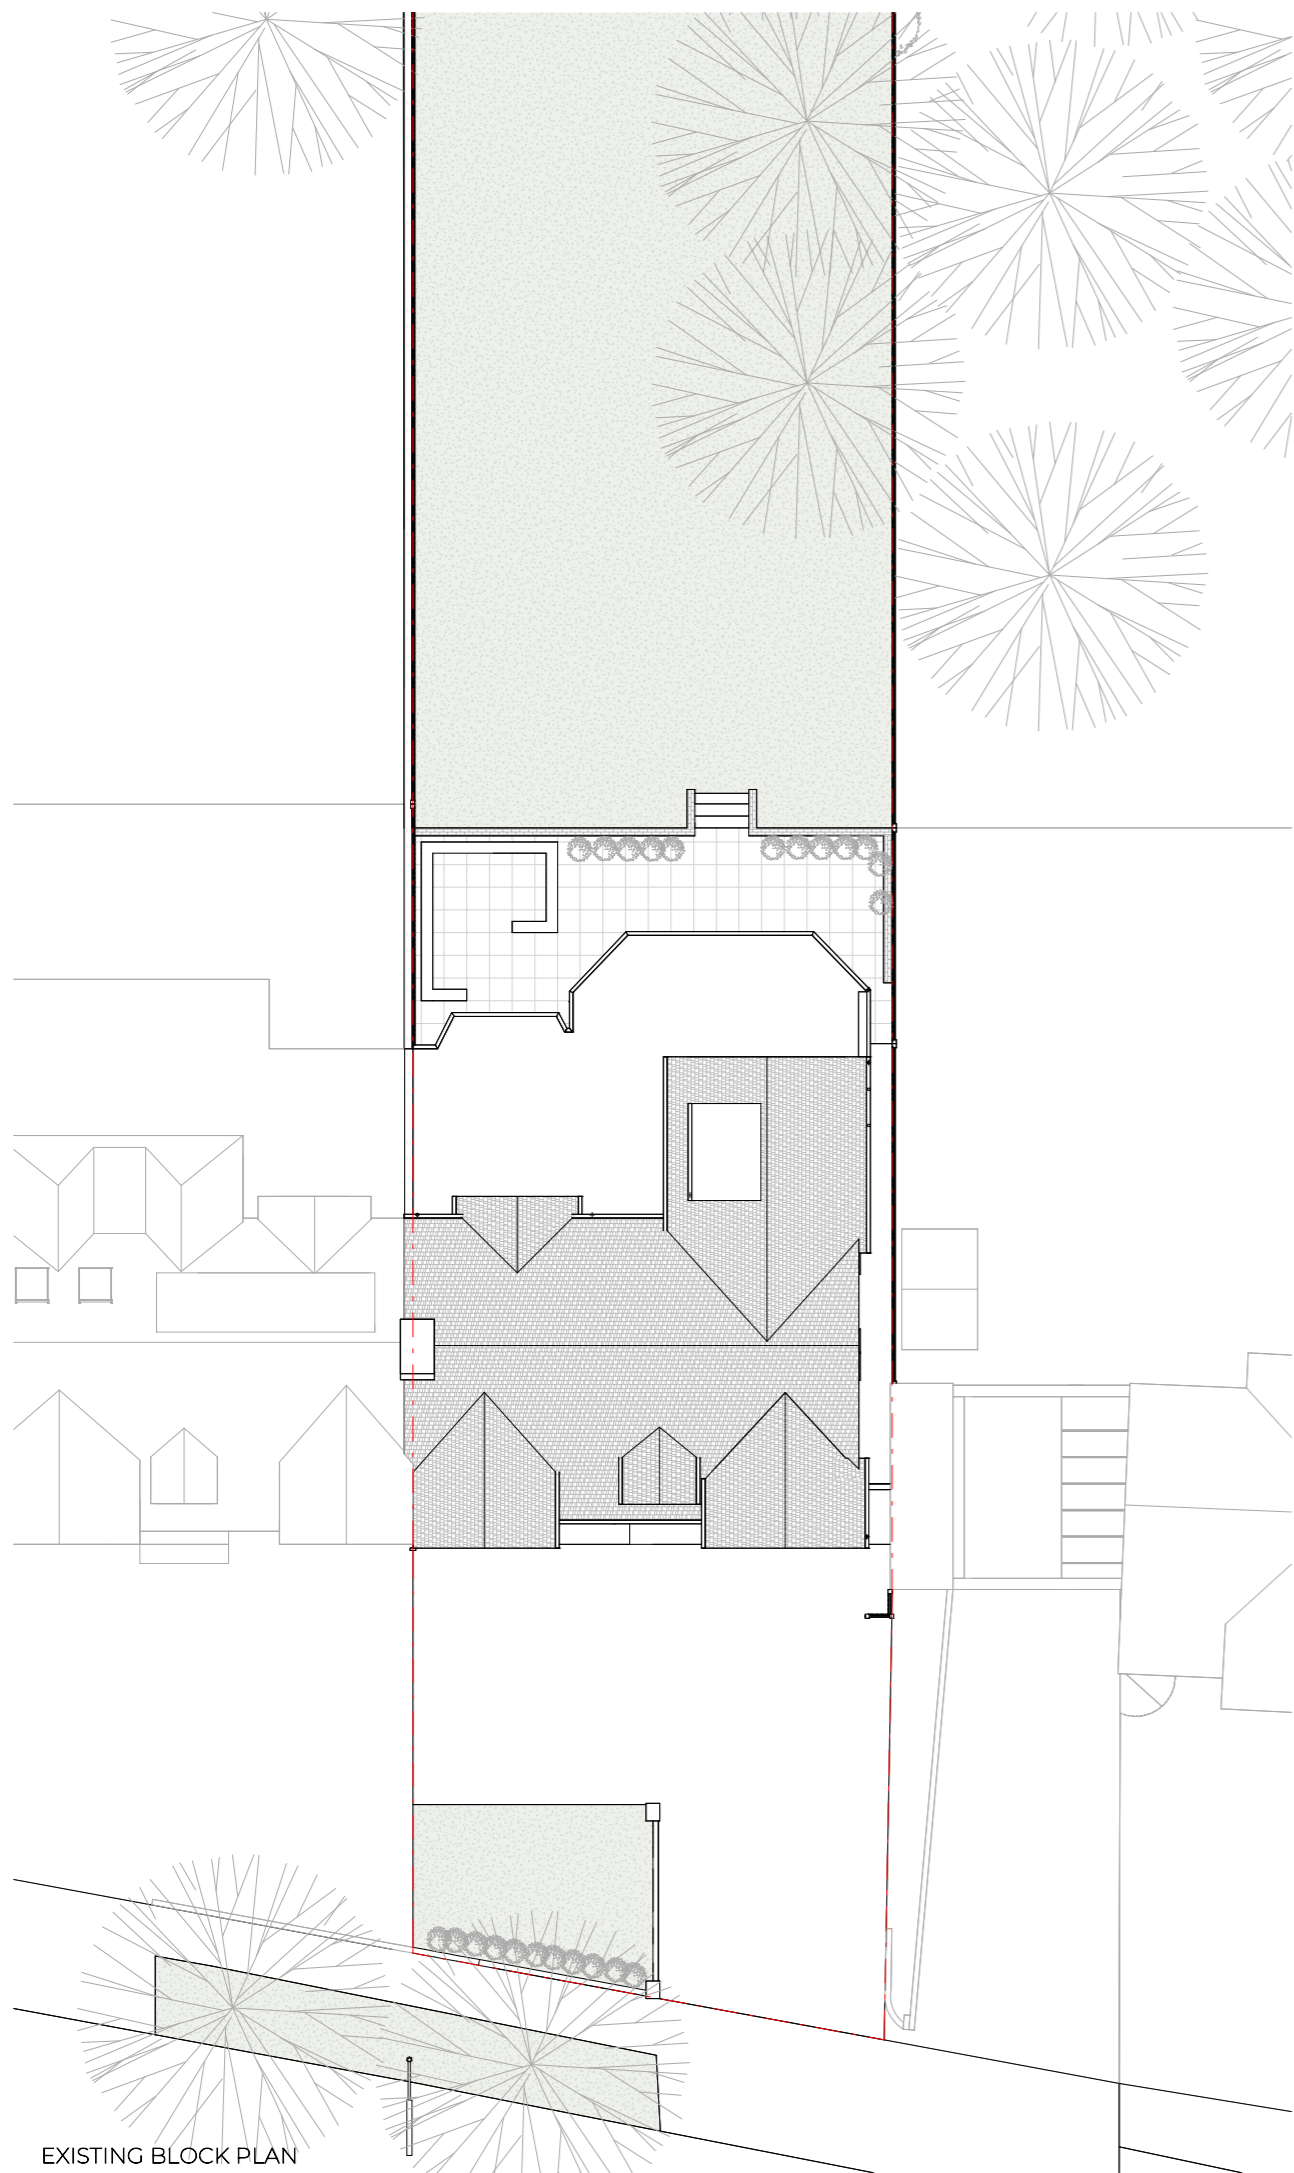

EXISTING BLOCK PLAN

Rev No.	Date	Description
---------	------	-------------

Notes:
 Any inaccuracies or errors to be reported to the architect/surveyor immediately and prior to any work commencing. All dimensions to be verified on site. All work to comply with British Standards Code of practice. All external surfaces and materials to match existing. This drawing and all information provided within it is the copyright of UPP Consultants Ltd. and reproduction without

Dwg No	Drawn
088LA-A-01-002	UPP

Drawing	Checked
Block plans	UPP

Scale	Issue Date
1:200 @ A3	14.05.2023



Project Address
 88 Lancaster Avenue, Barnet, EN4 0EU

Client	Status
Antonia Lester	For Planning



Rev No.	Date	Description
---------	------	-------------

Notes:
 Any inaccuracies or errors to be reported to the architect/surveyor immediately and prior to any work commencing. All dimensions to be verified on site. All work to comply with British Standards Code of practice. All external surfaces and materials to match existing. This drawing and all information provided within it is the copyright of UPP Consultants Ltd. and reproduction without


Dwg No	Drawn
088LA-A-02-001	UPP

Drawing	Checked
Existing Front Visualization	UPP

Scale	Issue Date
@ A3	14.05.2023

Project Address
 88 Lancaster Avenue, Barnet, EN4 0EU

Client	Status
Antonia Lester	For Planning

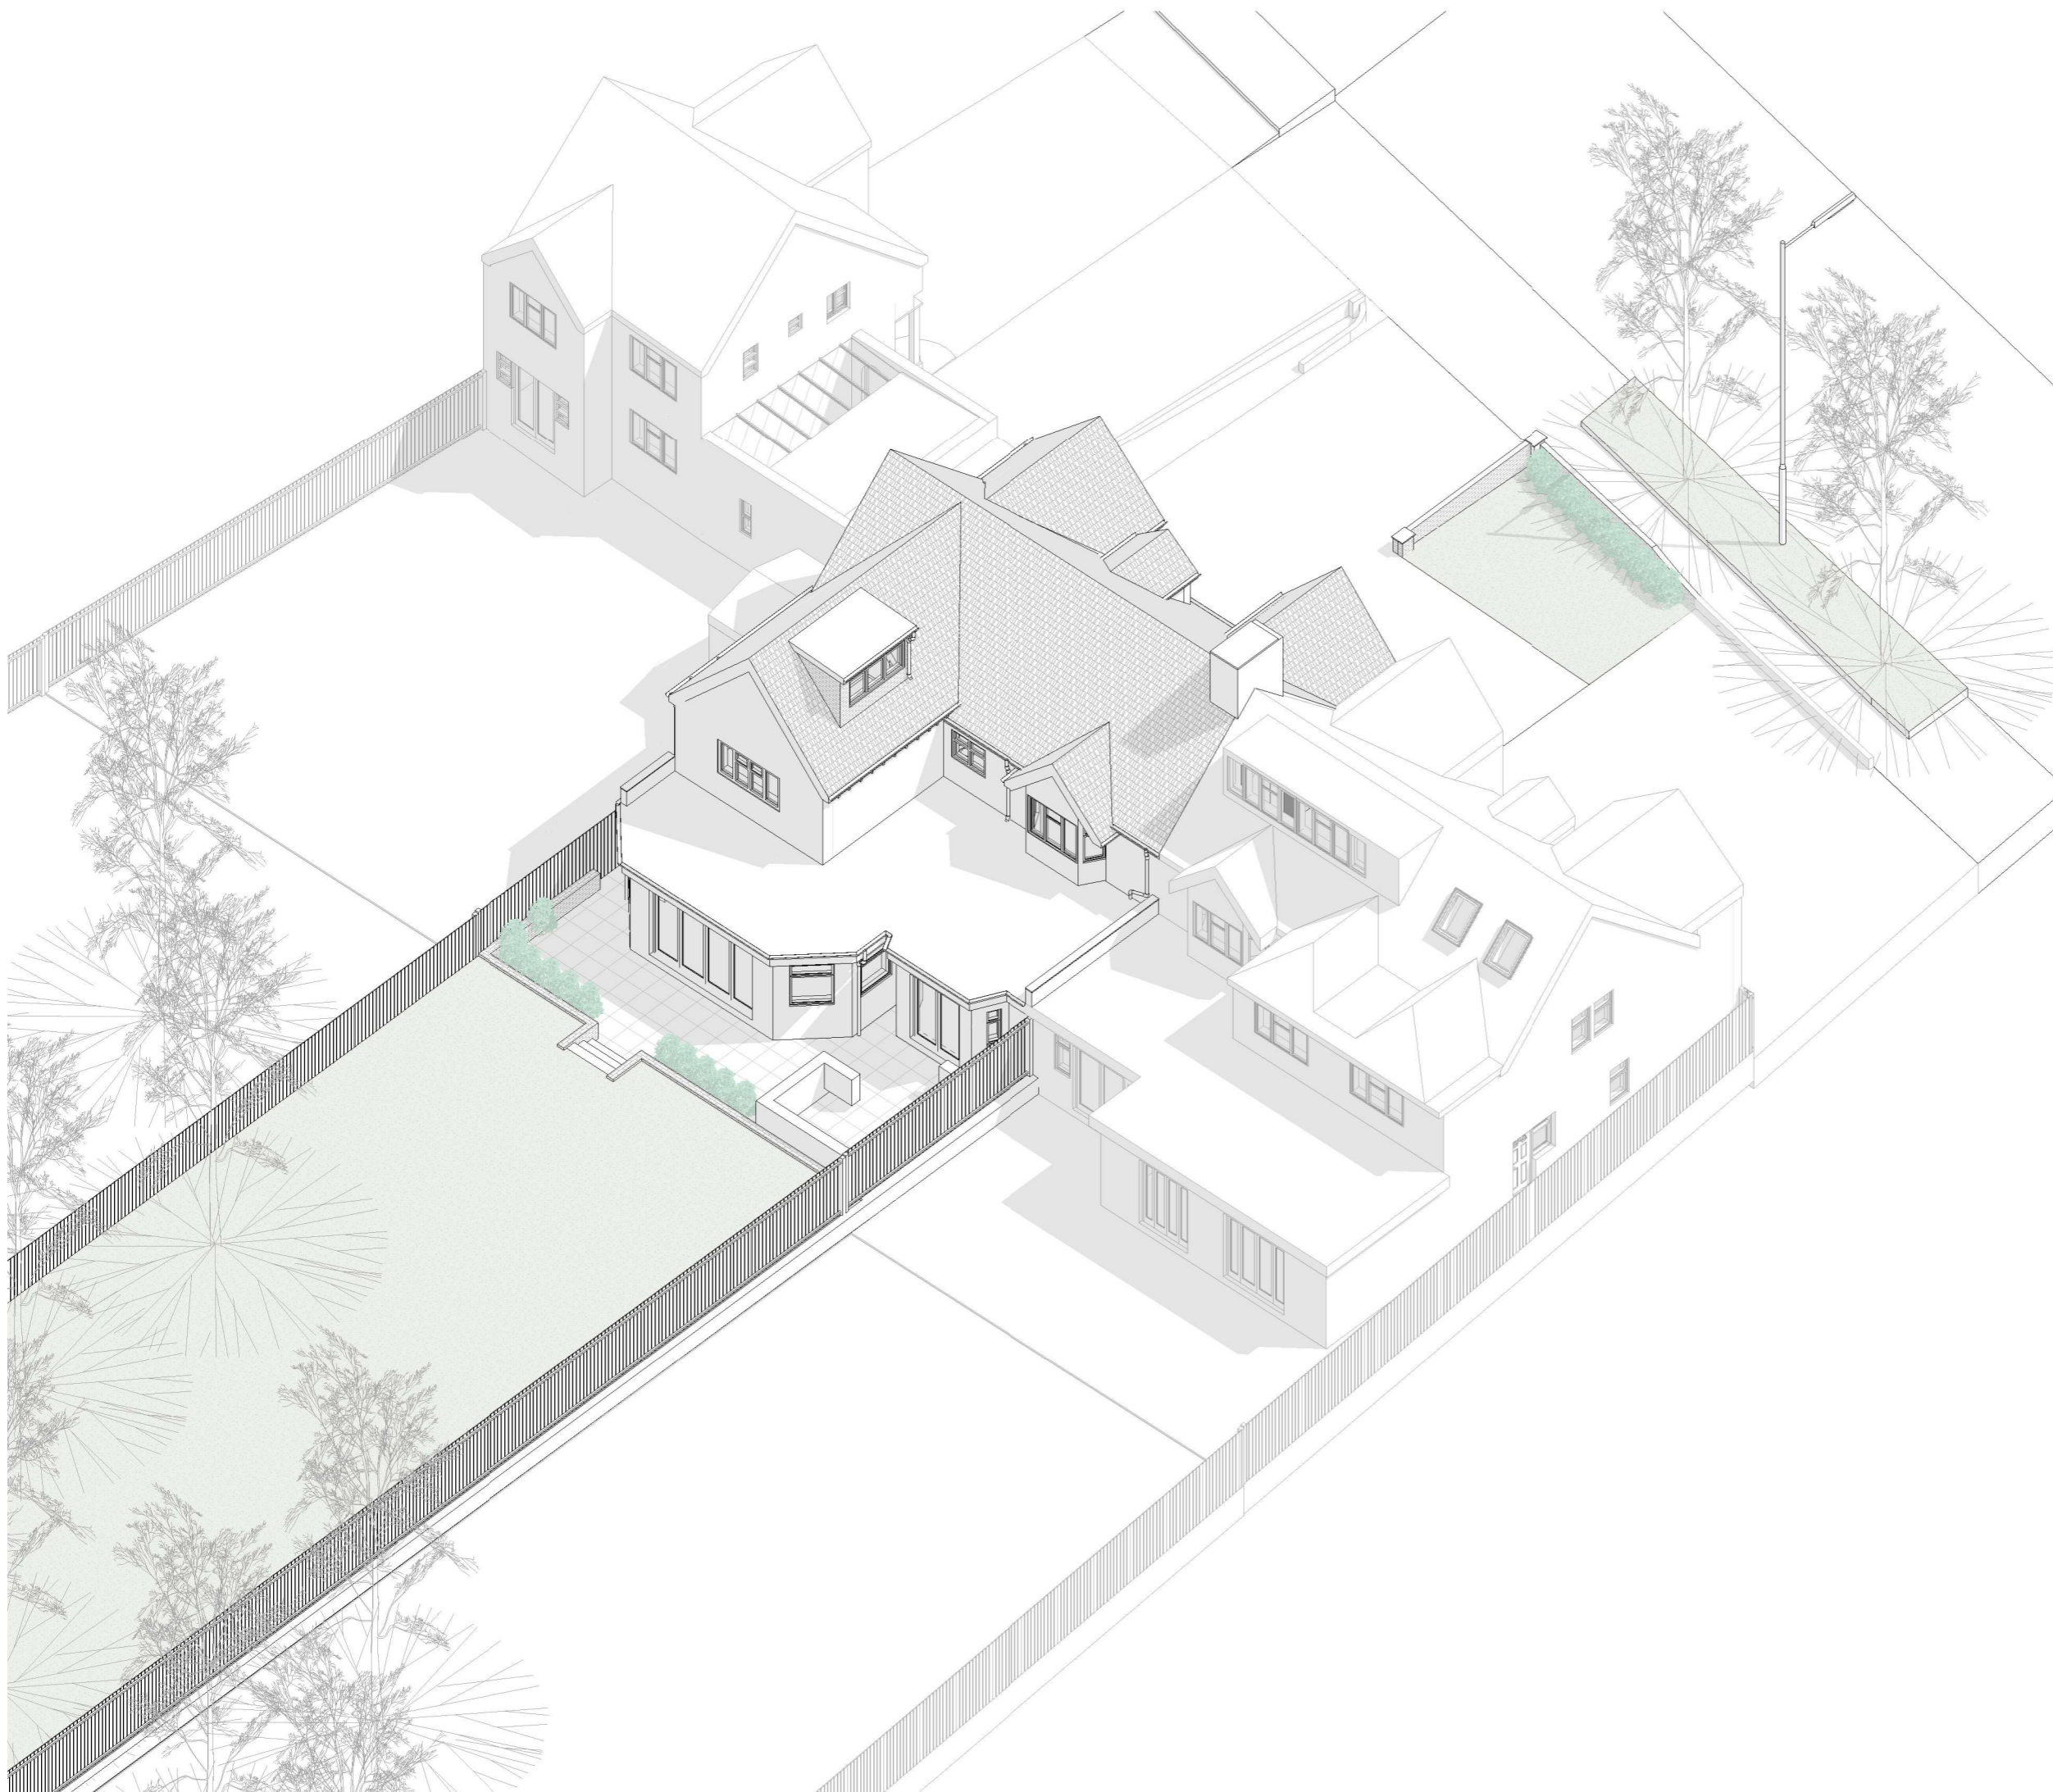

Rev No.	Date	Description
---------	------	-------------

Notes:
 Any inaccuracies or errors to be reported to the architect/surveyor immediately and prior to any work commencing. All dimensions to be verified on site. All work to comply with British Standards Code of practice. All external surfaces and materials to match existing. This drawing and all information provided within it is the copyright of UPP Consultants Ltd. and reproduction without


Dwg No 088LA-A-02-002	Drawn UPP
--------------------------	--------------

Drawing Existing Rear Visualization	Checked UPP
--	----------------

Scale @ A3	Issue Date 14.05.2023
---------------	--------------------------

Project Address
 88 Lancaster Avenue, Barnet, EN4 0EU

Client Antonia Lester	Status For Planning
--------------------------	------------------------

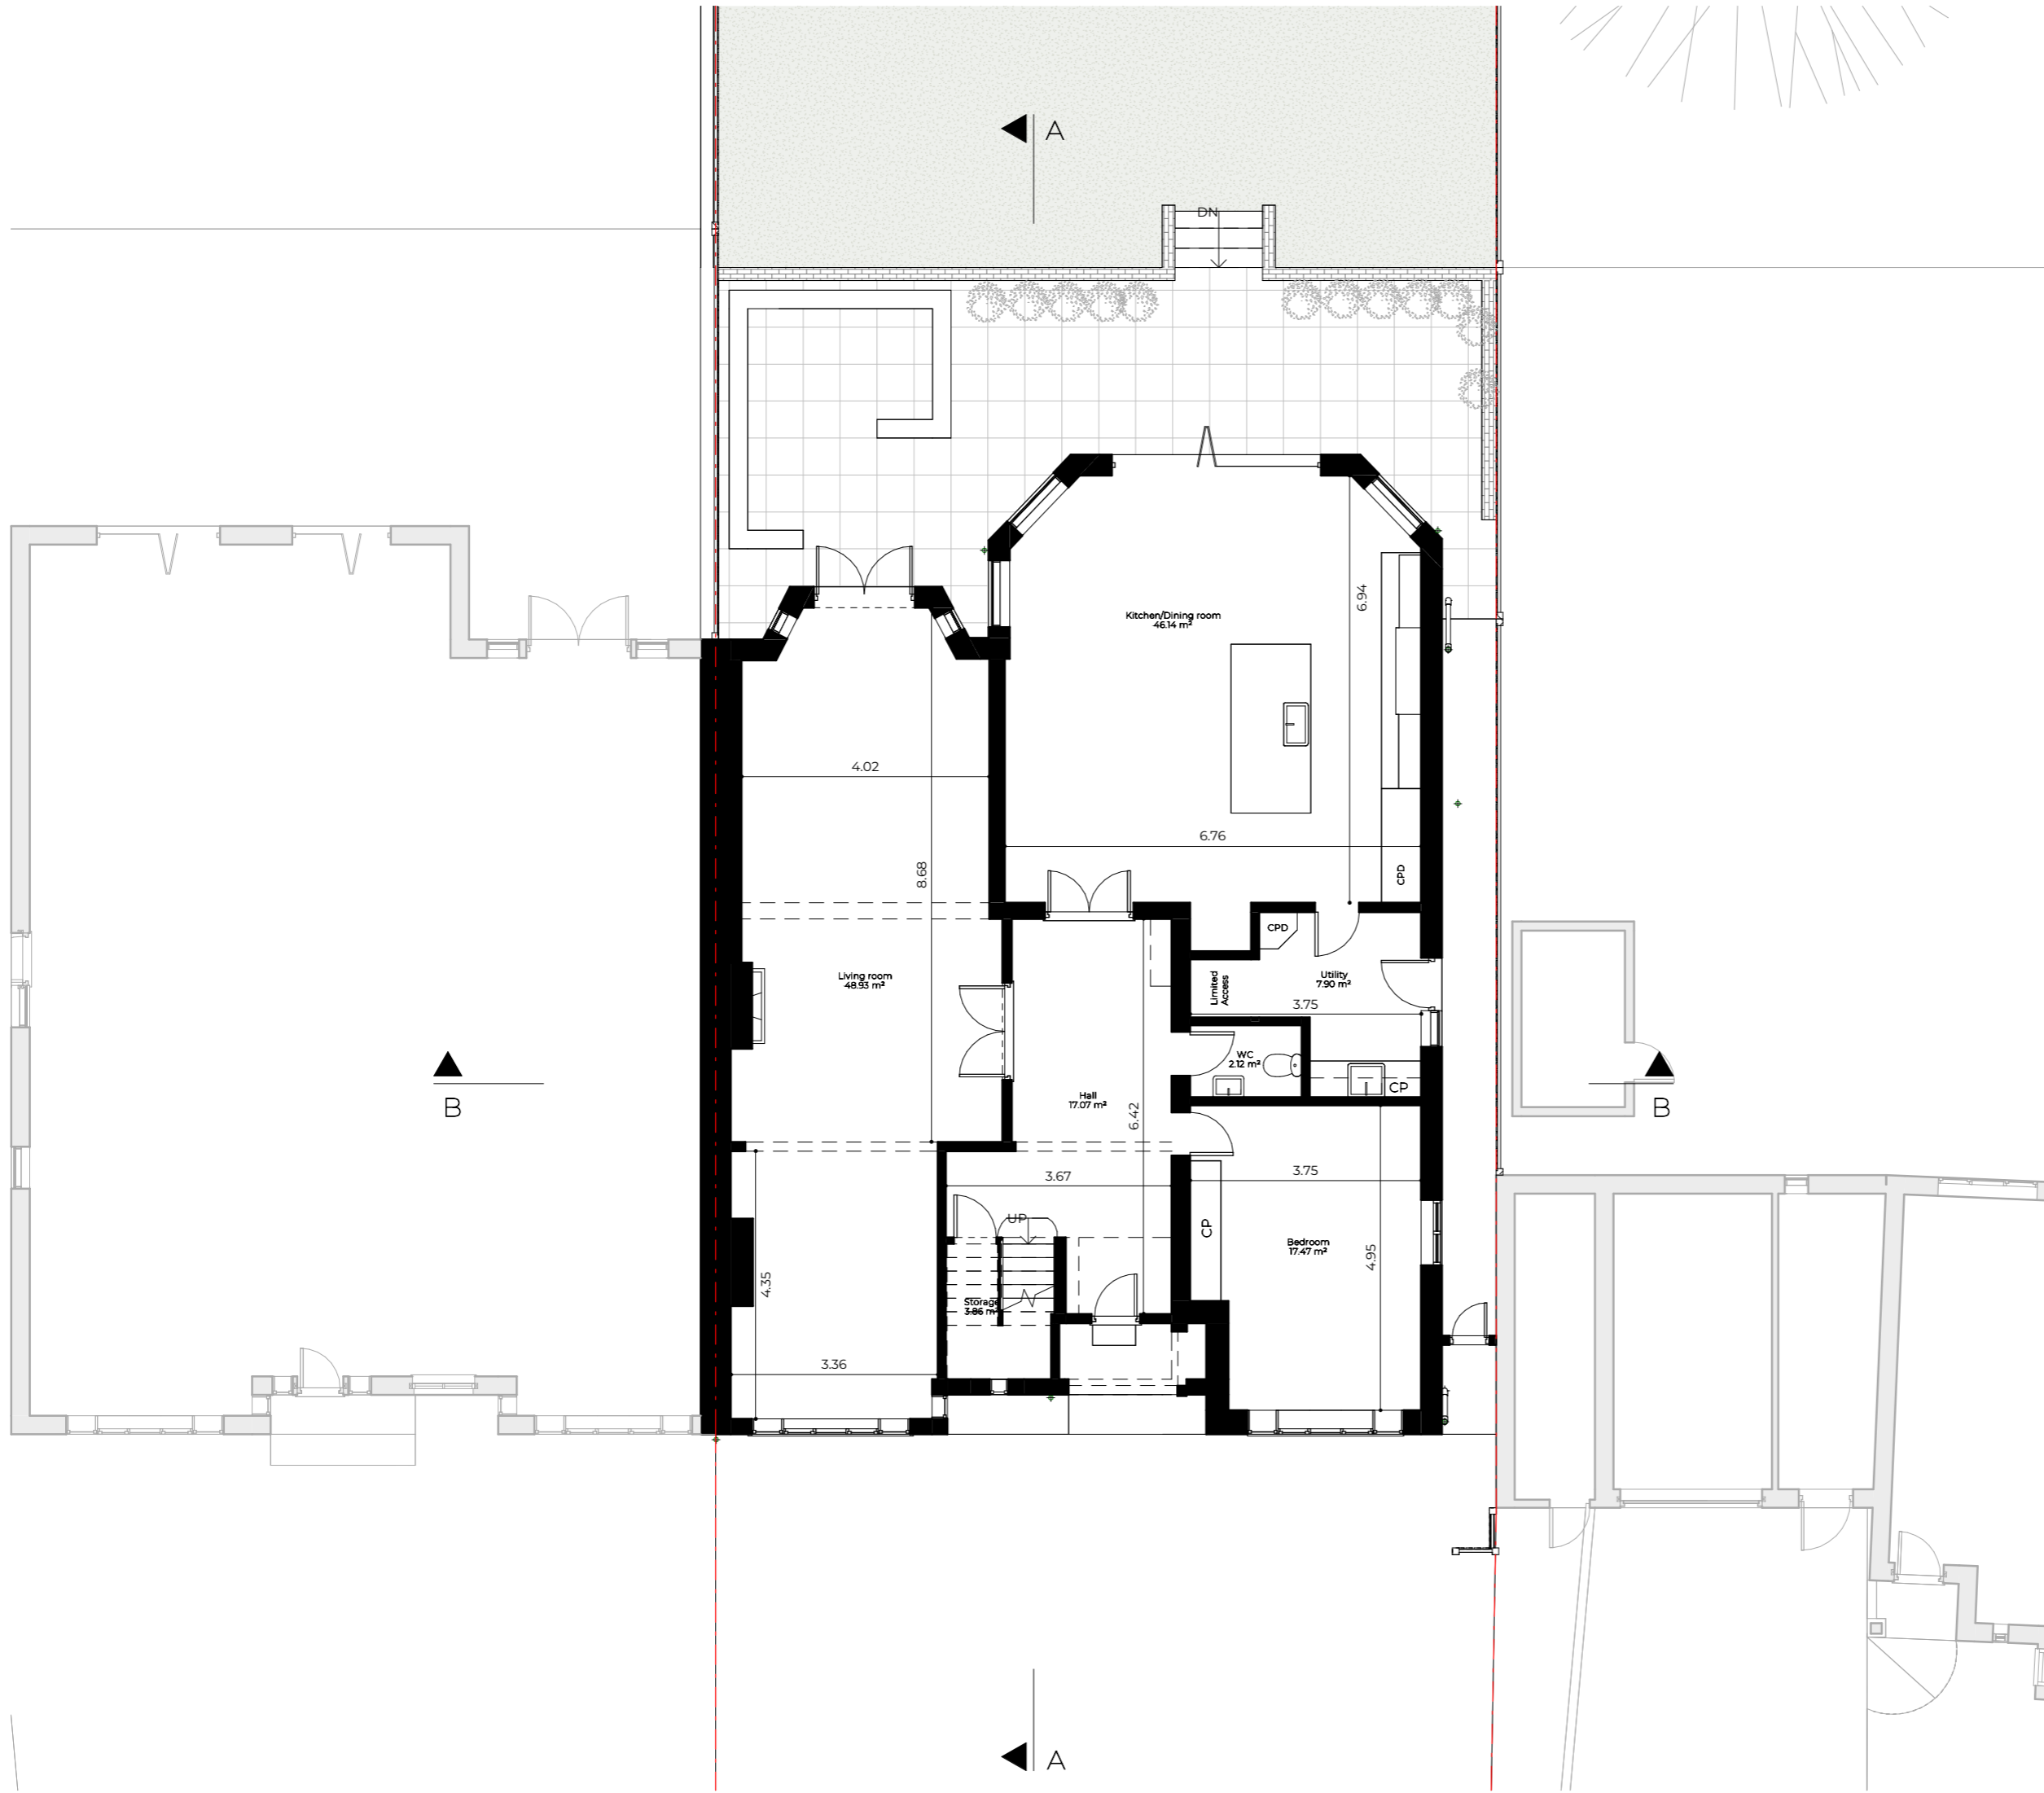

Rev No.	Date	Description
---------	------	-------------

Notes:
 Any inaccuracies or errors to be reported to the architect/surveyor immediately and prior to any work commencing. All dimensions to be verified on site. All work to comply with British Standards Code of practice. All external surfaces and materials to match existing. This drawing and all information provided within it is the copyright of UPP Consultants Ltd. and reproduction without

Dwg No 088LA-A-03-001	Drawn UPP
--------------------------	--------------


Drawing Existing Ground Floor Plan	Checked UPP
---------------------------------------	----------------

Scale 1:100 @ A3	Issue Date 14.05.2023
---------------------	--------------------------



Project Address
 88 Lancaster Avenue, Barnet, EN4 0EU

Client Antonia Lester	Status For Planning
--------------------------	------------------------

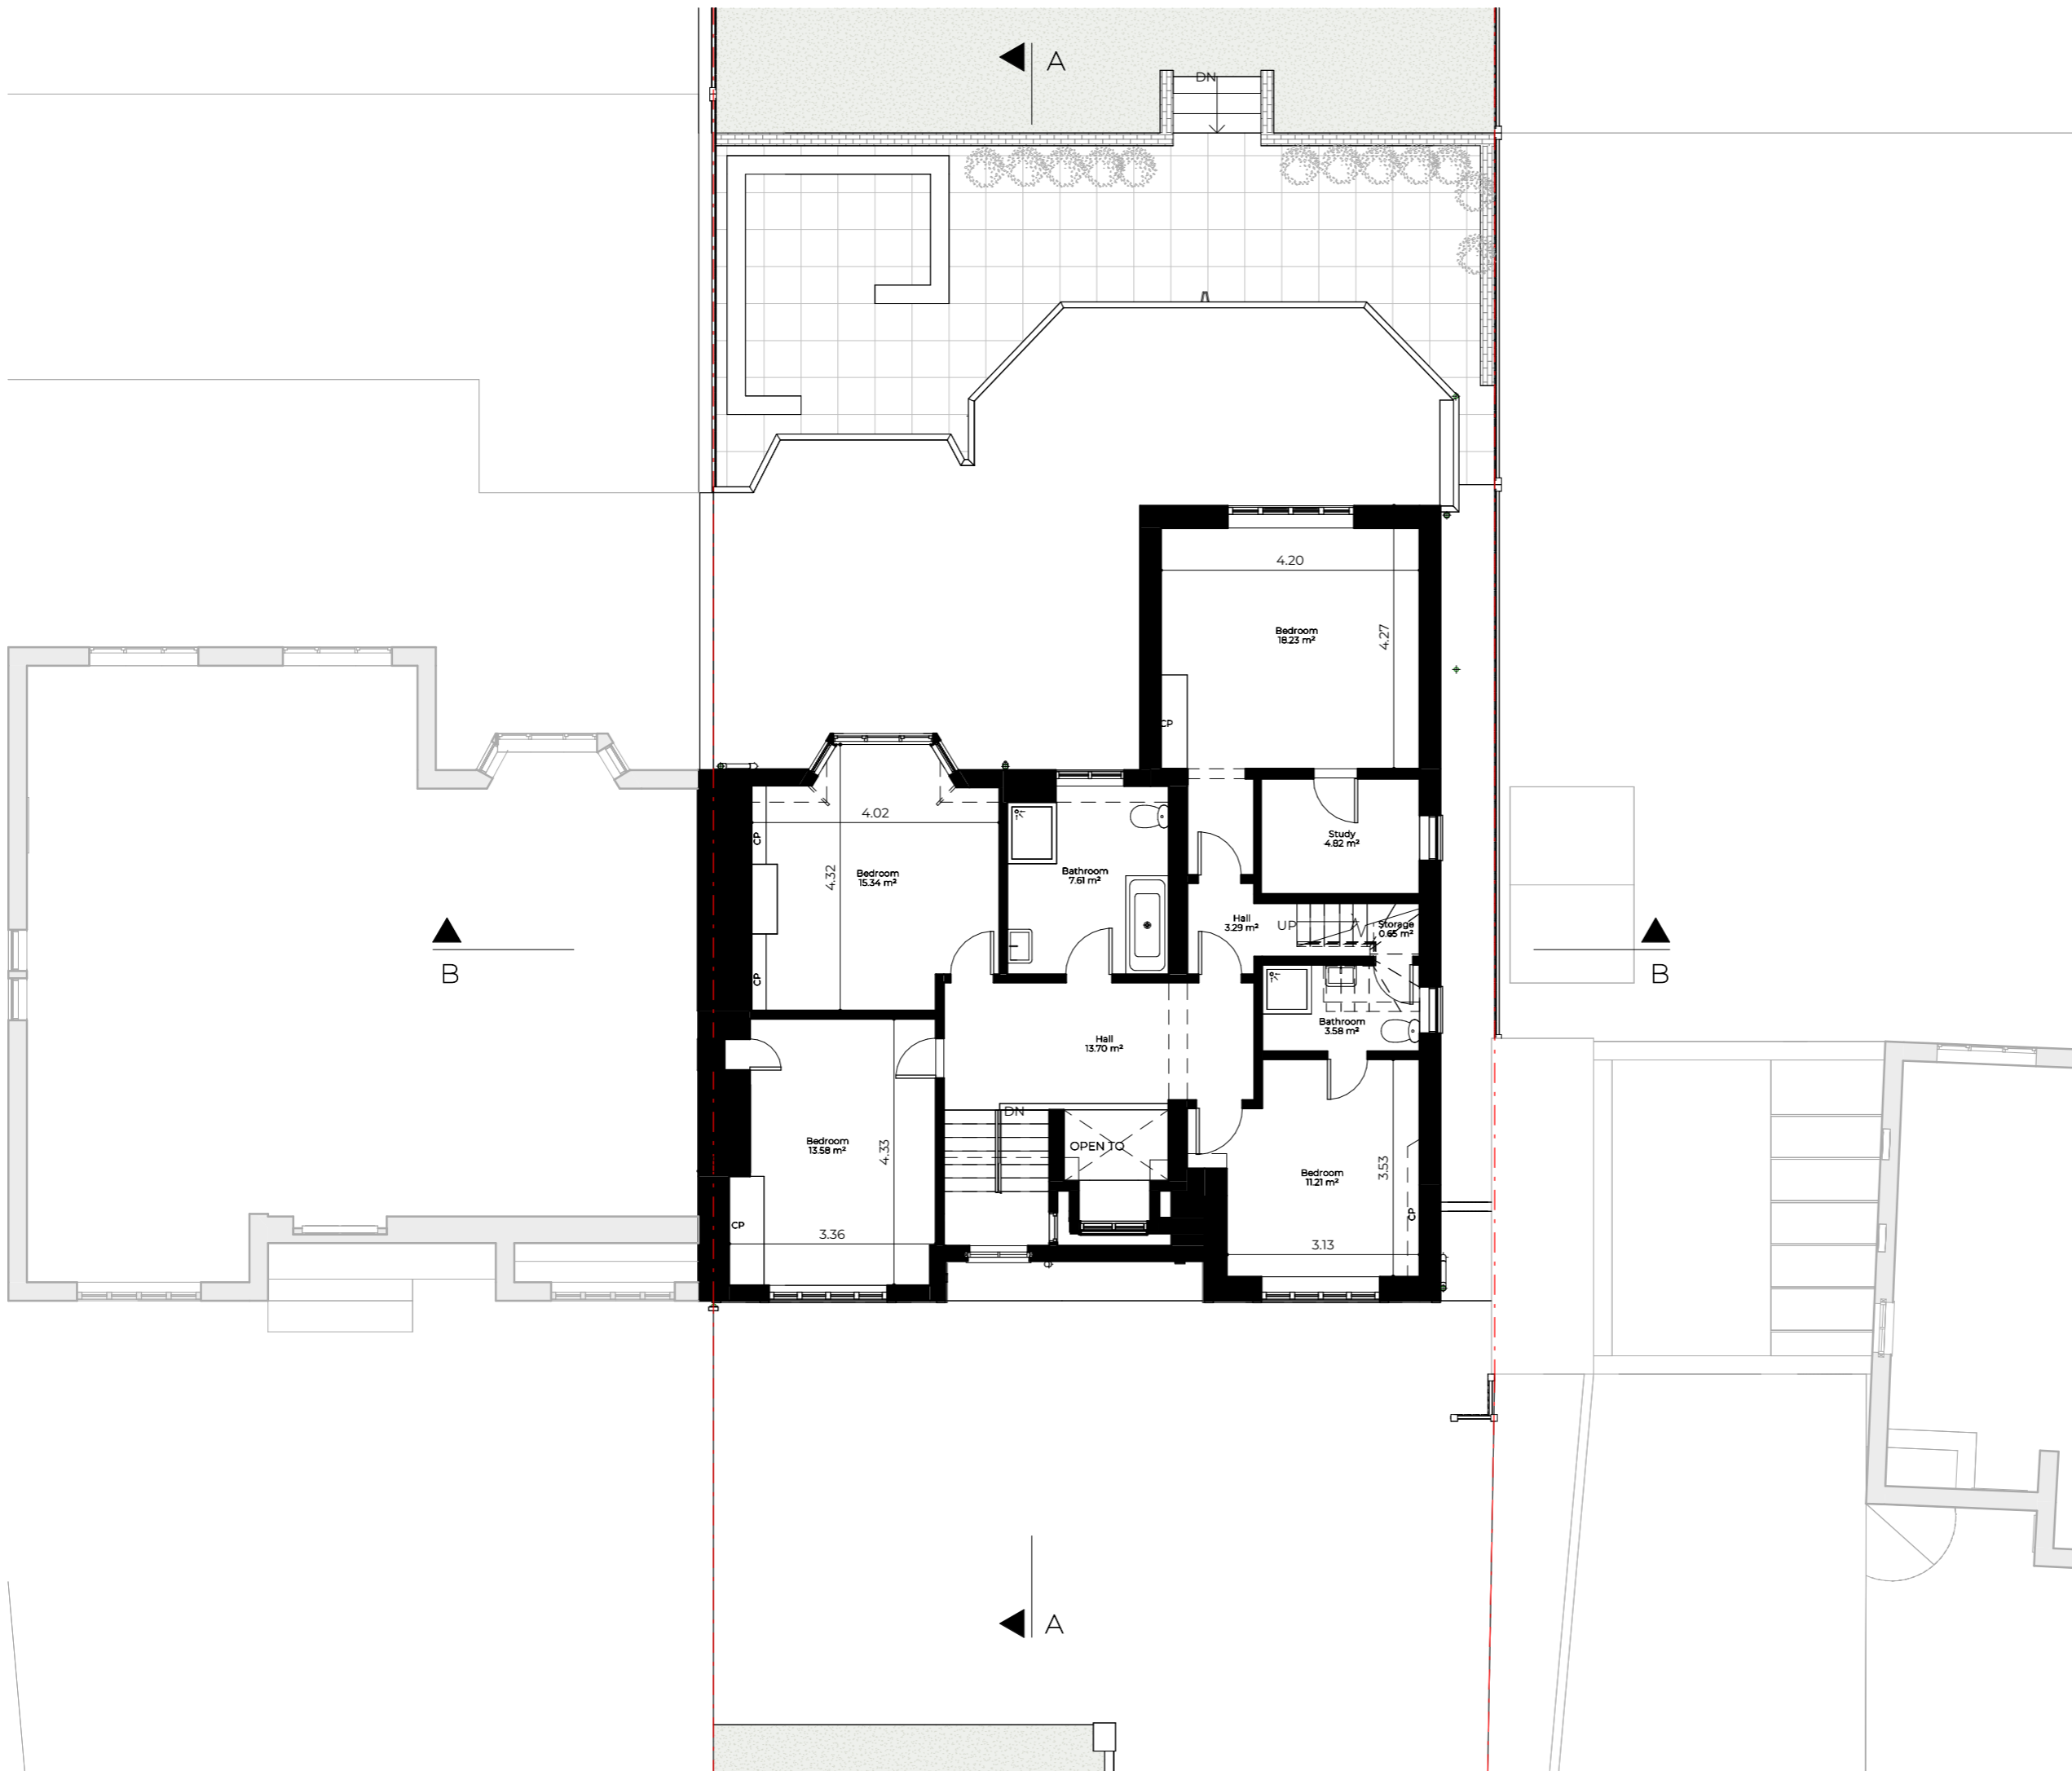

Rev No.	Date	Description
---------	------	-------------

Notes:
 Any inaccuracies or errors to be reported to the architect/surveyor immediately and prior to any work commencing. All dimensions to be verified on site. All work to comply with British Standards Code of practice. All external surfaces and materials to match existing. This drawing and all information provided within it is the copyright of UPP Consultants Ltd. and reproduction without

Dwg No
 088LA-A-03-002 Drawn
 UPP


Drawing
 Existing First Floor Plan Checked
 UPP

Scale
 1:100 @ A3 Issue Date
 14.05.2023



Project Address
 88 Lancaster Avenue, Barnet, EN4 0EU

Client
 Antonia Lester Status
 For Planning

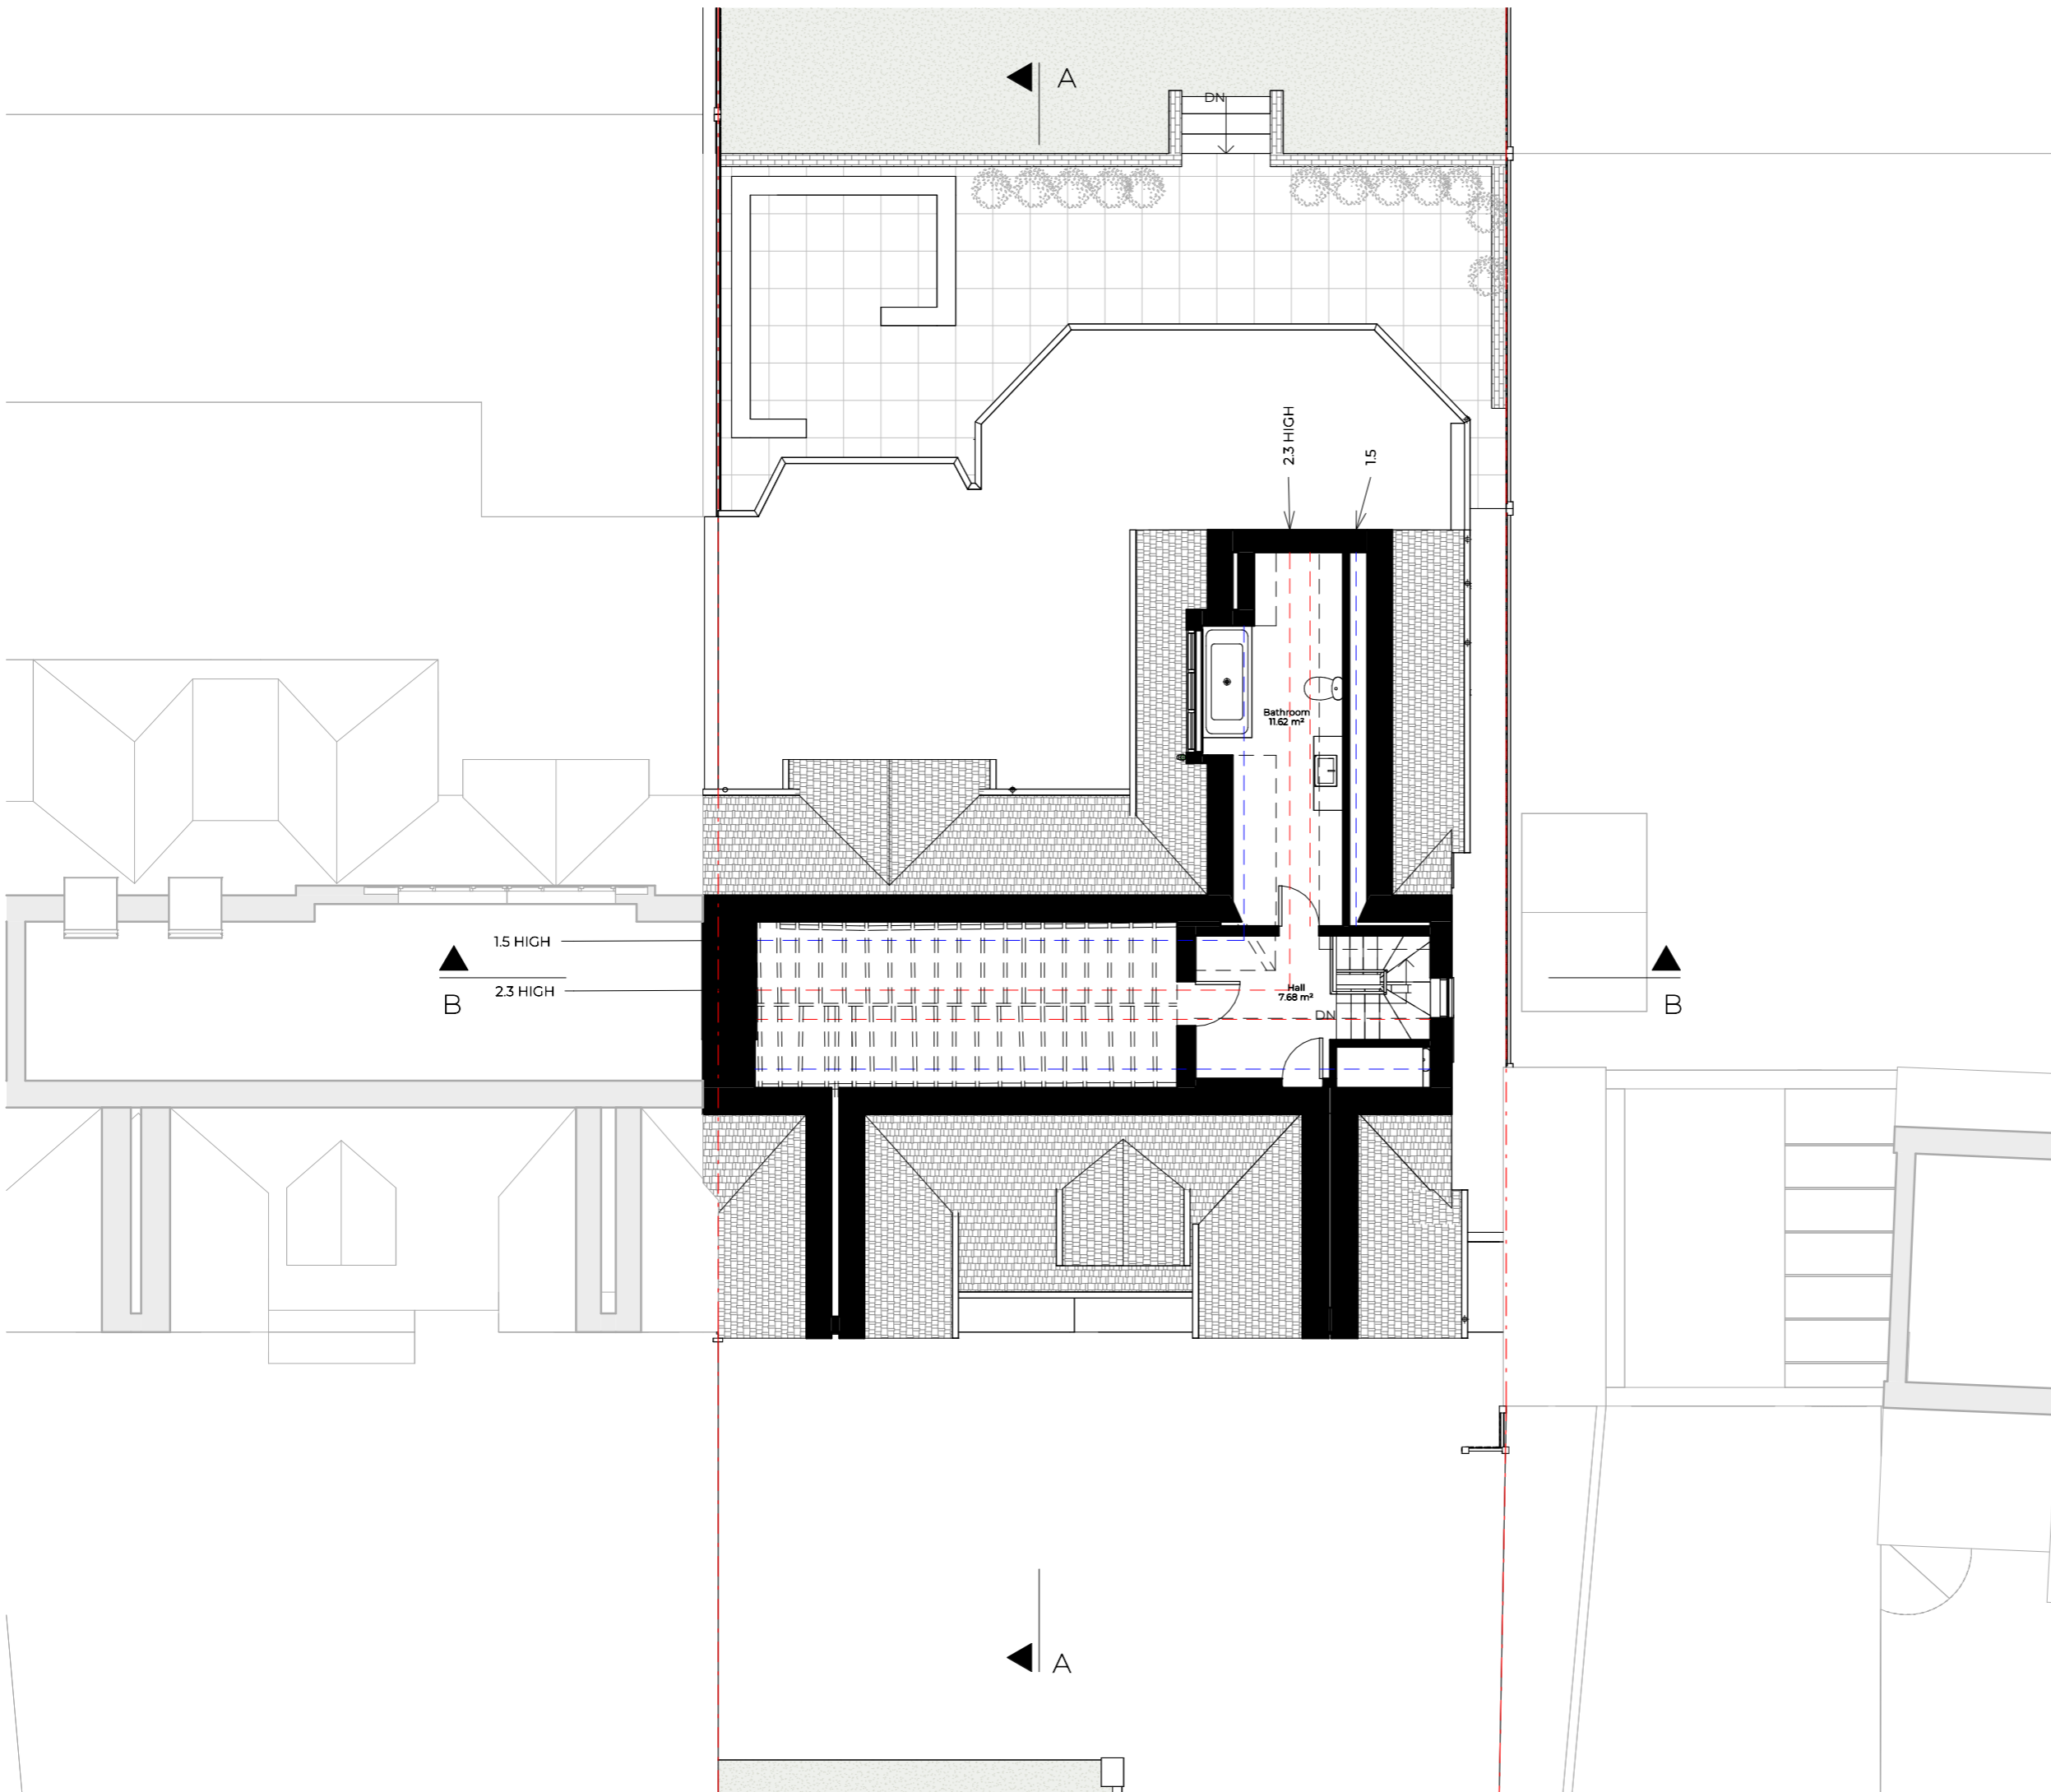

Rev No.	Date	Description
---------	------	-------------

Notes:
 Any inaccuracies or errors to be reported to the architect/surveyor immediately and prior to any work commencing. All dimensions to be verified on site. All work to comply with British Standards Code of practice. All external surfaces and materials to match existing. This drawing and all information provided within it is the copyright of UPP Consultants Ltd. and reproduction without

Dwg No
 088LA-A-03-003

Drawn
 UPP

Drawing
 Existing Loft Floor Plan

Checked
 UPP

Scale
 1:100 @ A3


Issue Date
 14.05.2023



Project Address
 88 Lancaster Avenue, Barnet, EN4 0EU

Client
 Antonia Lester

Status
 For Planning

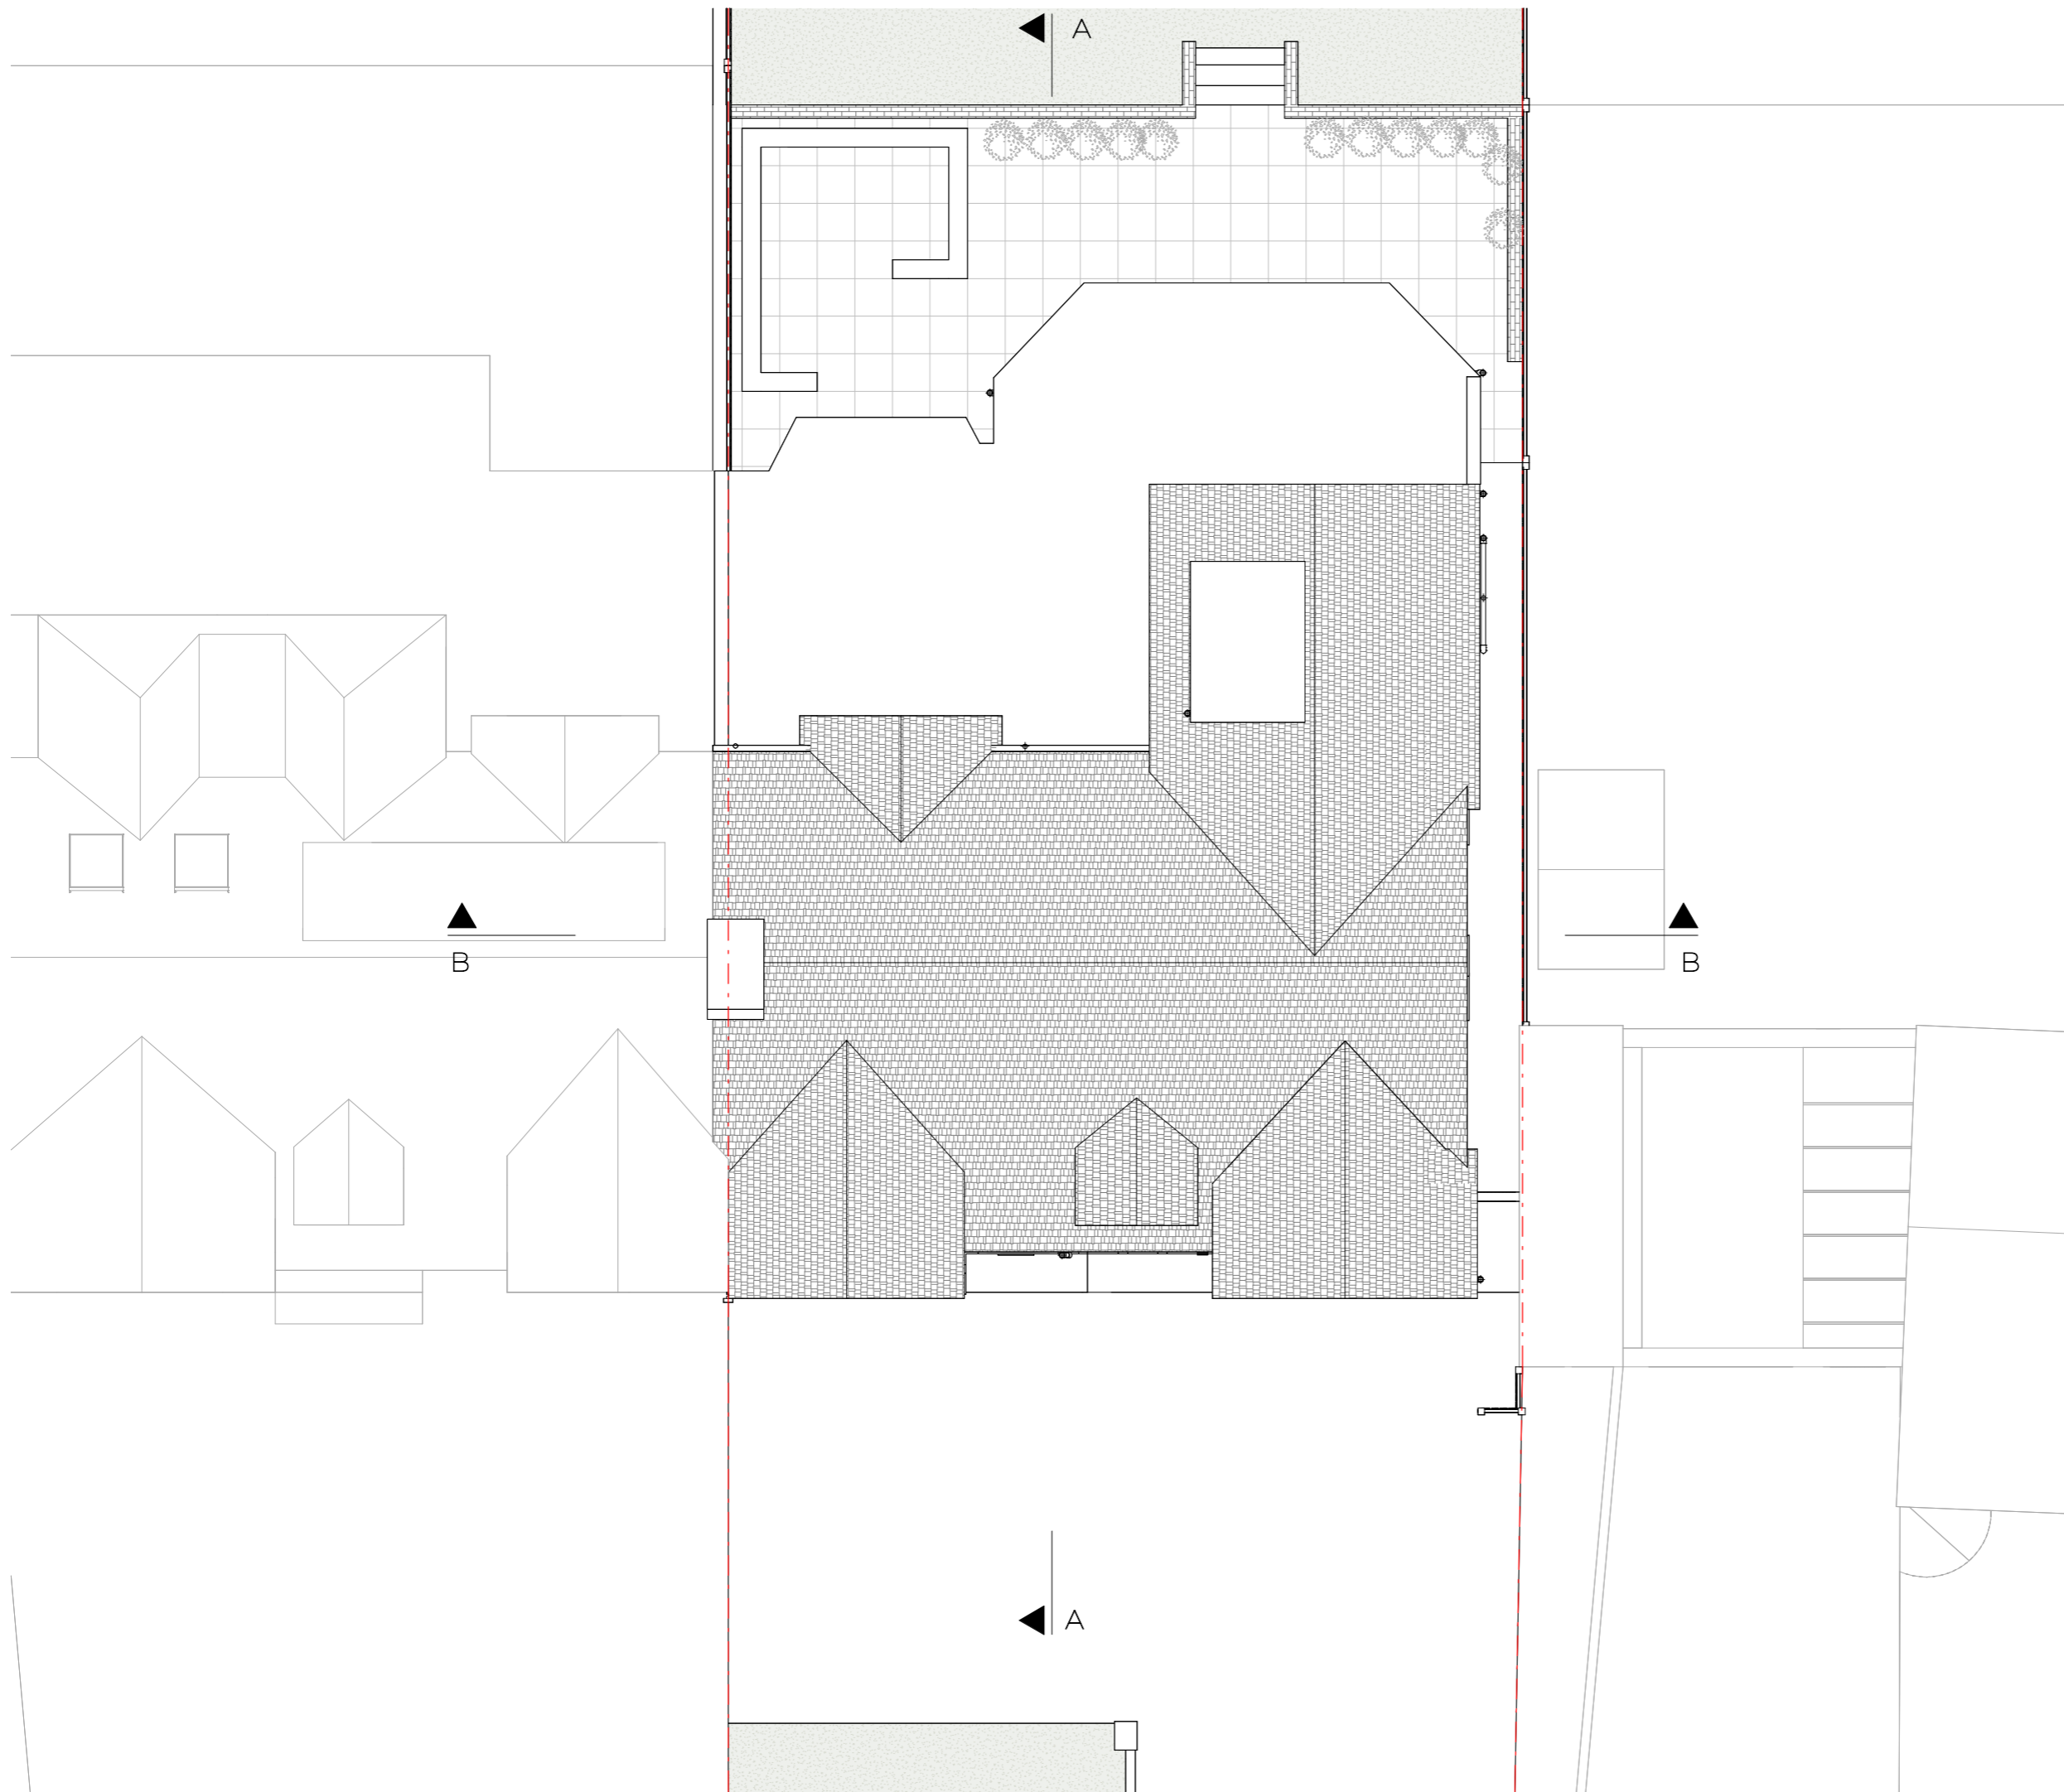

Rev No.	Date	Description
---------	------	-------------

Notes:
 Any inaccuracies or errors to be reported to the architect/surveyor immediately and prior to any work commencing. All dimensions to be verified on site. All work to comply with British Standards Code of practice. All external surfaces and materials to match existing. This drawing and all information provided within it is the copyright of UPP Consultants Ltd. and reproduction without

Dwg No
 088LA-A-03-004 Drawn
 UPP


Drawing
 Existing Roof Plan Checked
 UPP

Scale
 1:100 @ A3 Issue Date
 14.05.2023



Project Address
 88 Lancaster Avenue, Barnet, EN4 0EU

Client
 Antonia Lester Status
 For Planning

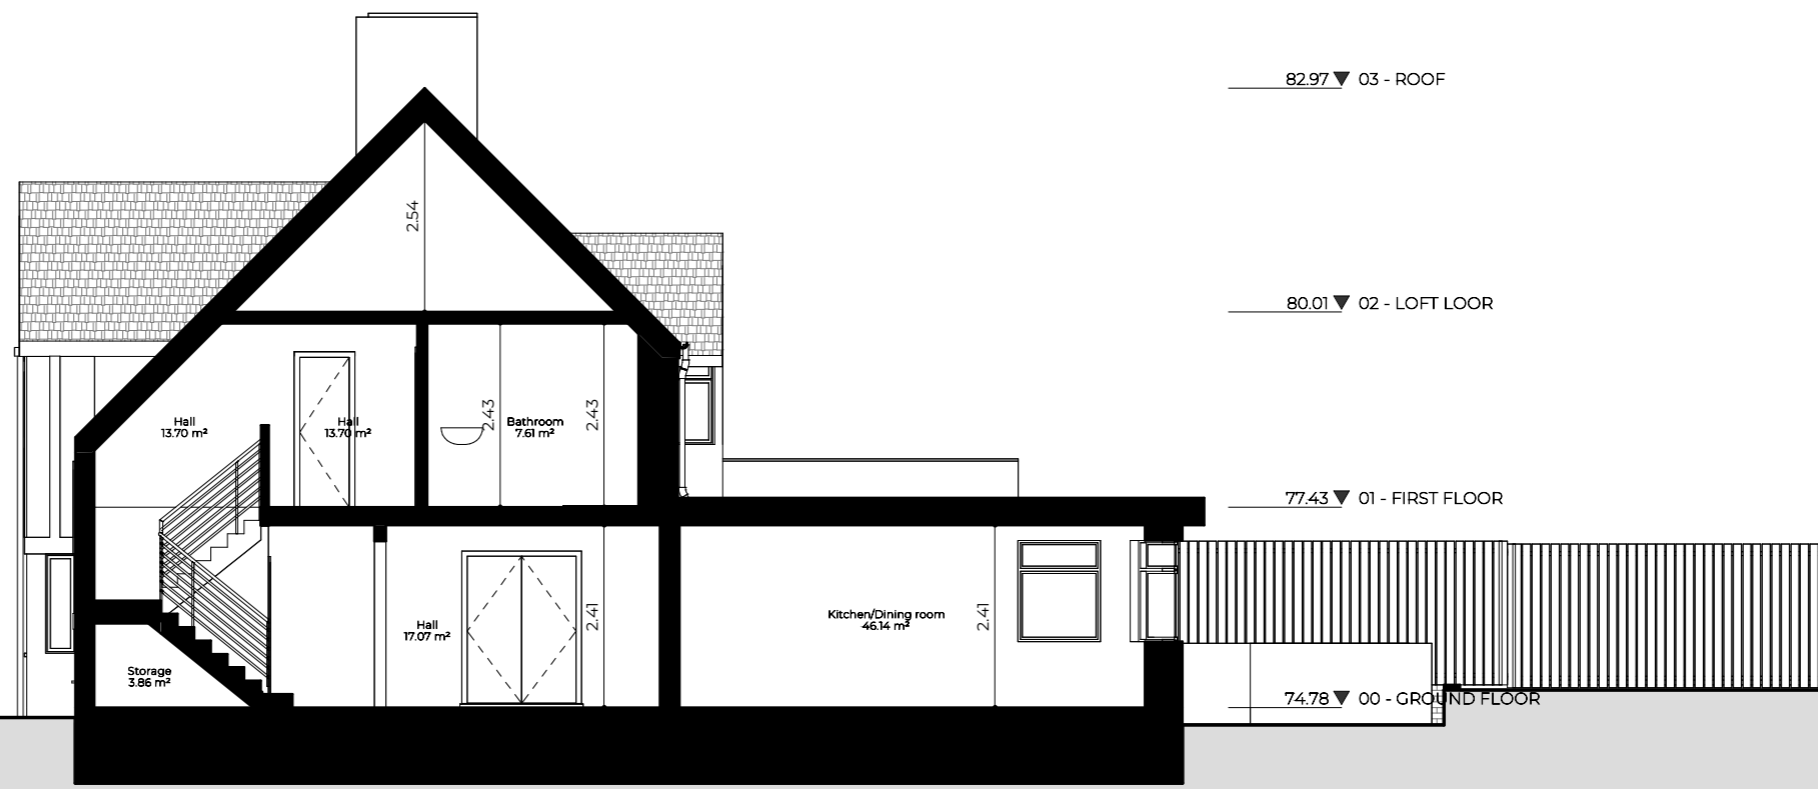

82.97 ▼ 03 - ROOF

80.01 ▼ 02 - LOFT FLOOR

77.43 ▼ 01 - FIRST FLOOR

74.78 ▼ 00 - GROUND FLOOR

Rev No.	Date	Description
---------	------	-------------

Notes:

Any inaccuracies or errors to be reported to the architect/surveyor immediately and prior to any work commencing. All dimensions to be verified on site. All work to comply with British Standards Code of practice. All external surfaces and materials to match existing. This drawing and all information provided within it is the copyright of UPP Consultants Ltd. and reproduction without

Dwg No	Drawn
088LA-A-05-001	UPP

Drawing	Checked
Existing Section A-A'	UPP

Scale	Issue Date
1:100 @ A3	14.05.2023


0 5m

Project Address
88 Lancaster Avenue, Barnet, EN4 0EU

Client	Status
Antonia Lester	For Planning

www.upp-planning.co.uk
info@upp-planning.co.uk
0208 202 9996
Atrium, Stables Market,
Chalk Farm Road, London,
NW1 8AH



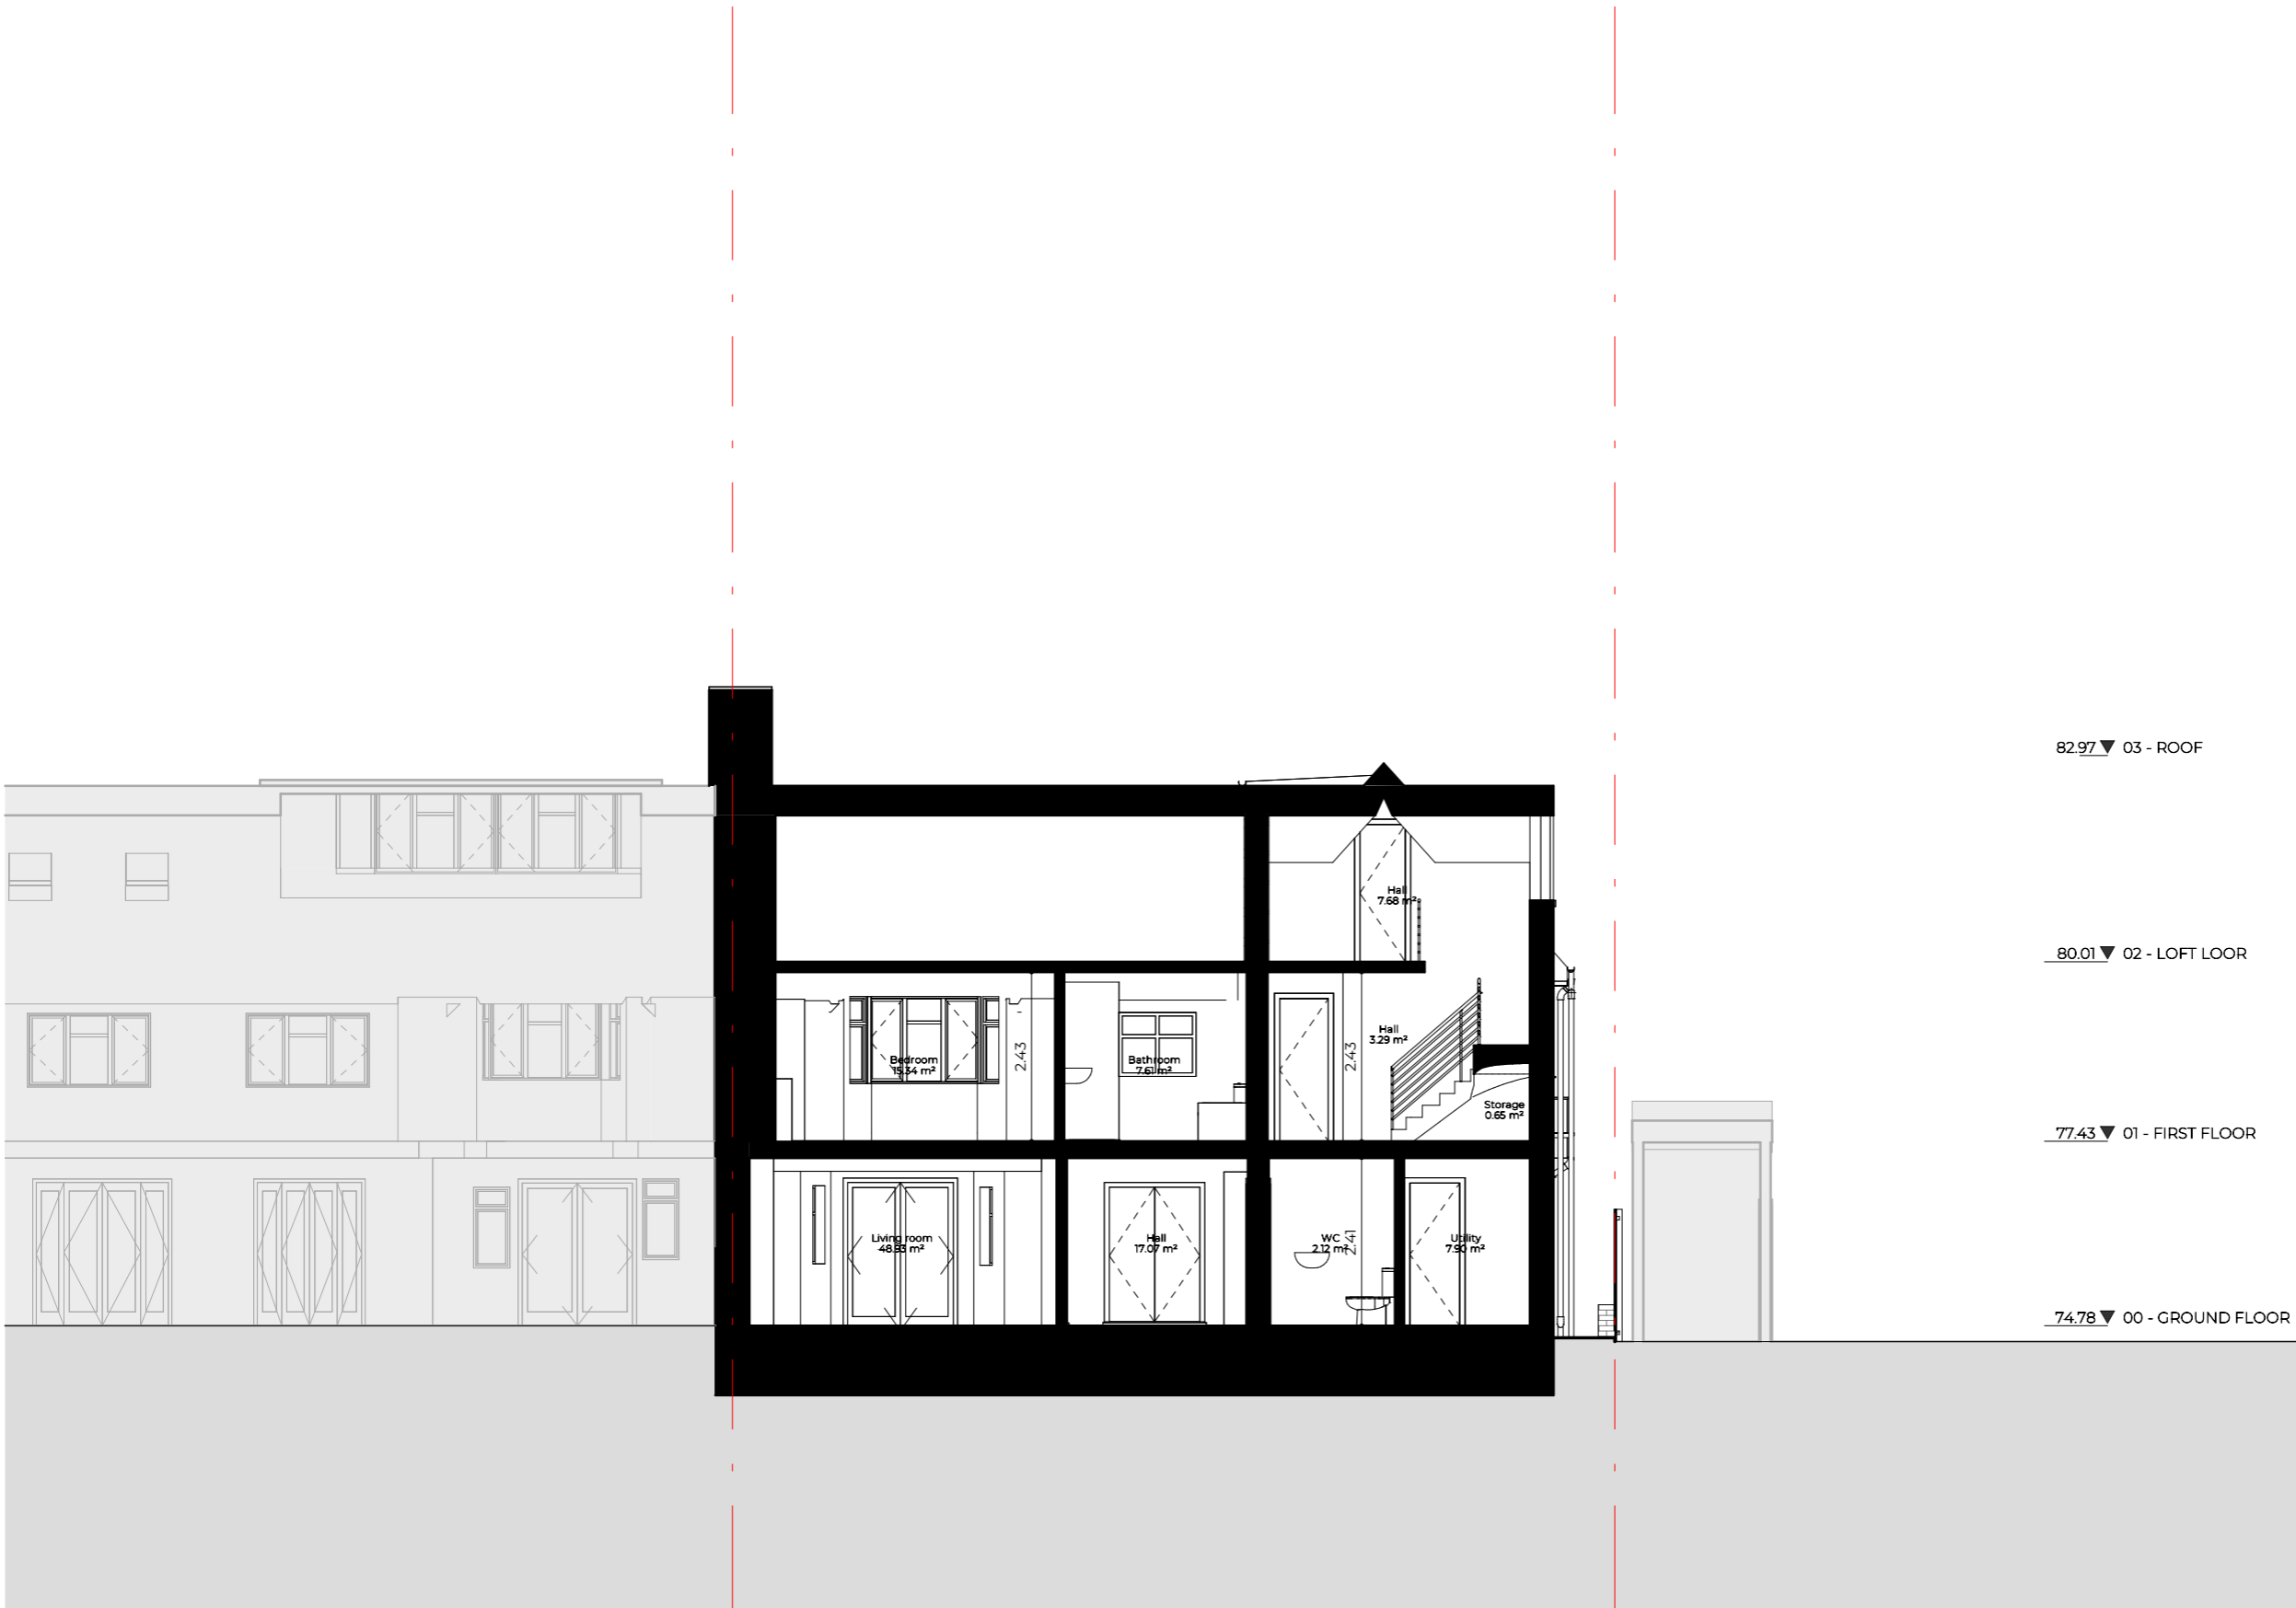

82.97 ▼ 03 - ROOF

80.01 ▼ 02 - LOFT LOOR

77.43 ▼ 01 - FIRST FLOOR

74.78 ▼ 00 - GROUND FLOOR

Rev No.	Date	Description
---------	------	-------------

Notes:
 Any inaccuracies or errors to be reported to the architect/surveyor immediately and prior to any work commencing. All dimensions to be verified on site. All work to comply with British Standards Code of practice. All external surfaces and materials to match existing. This drawing and all information provided within it is the copyright of UPP Consultants Ltd. and reproduction without

Dwg No 088LA-A-05-002	Drawn UPP
--------------------------	--------------

Drawing Existing Section B-B'	Checked UPP
----------------------------------	----------------

Scale 1:100 @ A3	Issue Date 14.05.2023
---------------------	--------------------------



Project Address
 88 Lancaster Avenue, Barnet, EN4 0EU

Client Antonia Lester	Status For Planning
--------------------------	------------------------



Rev No.	Date	Description
---------	------	-------------

Notes:
 Any inaccuracies or errors to be reported to the architect/surveyor immediately and prior to any work commencing. All dimensions to be verified on site. All work to comply with British Standards Code of practice. All external surfaces and materials to match existing. This drawing and all information provided within it is the copyright of UPP Consultants Ltd. and reproduction without

Dwg No 088LA-A-06-001	Drawn UPP
--------------------------	--------------


Drawing Existing South Elevation	Checked UPP
-------------------------------------	----------------

Scale 1:100 @ A3	Issue Date 14.05.2023
---------------------	--------------------------



Project Address
 88 Lancaster Avenue, Barnet, EN4 0EU

Client Antonia Lester	Status For Planning
--------------------------	------------------------

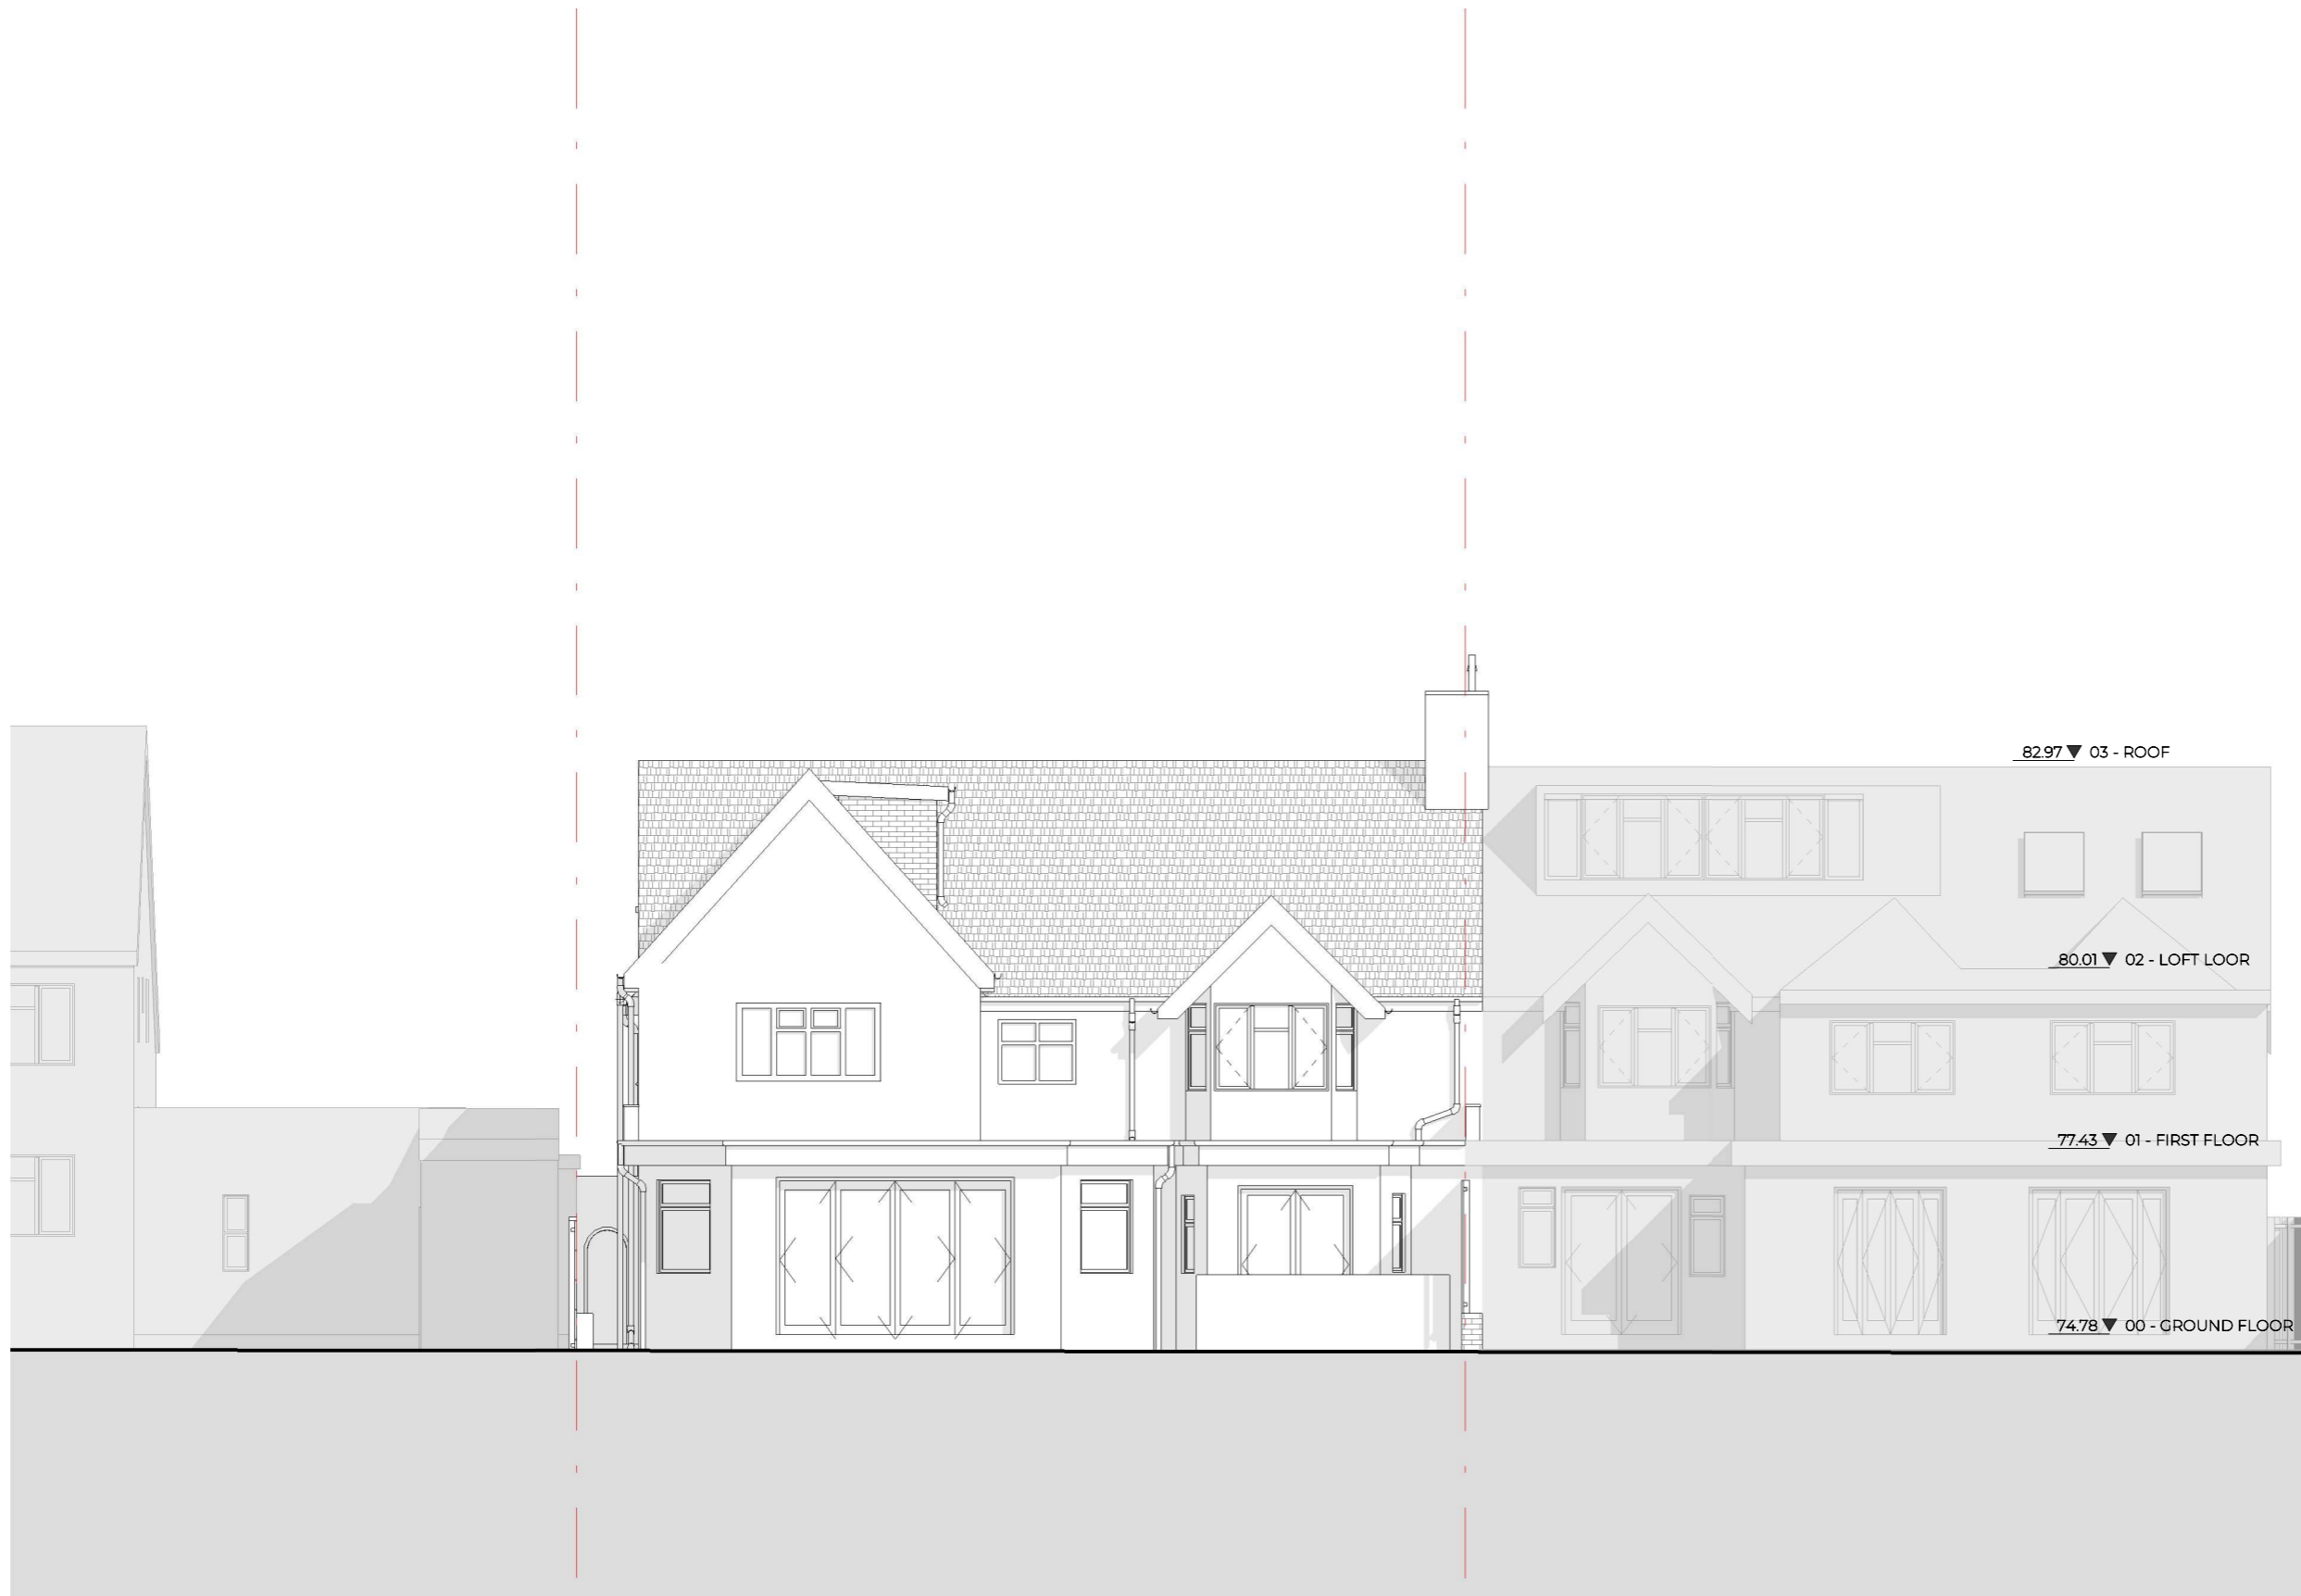

82.97 ▼ 03 - ROOF

80.01 ▼ 02 - LOFT LOOR

77.43 ▼ 01 - FIRST FLOOR

74.78 ▼ 00 - GROUND FLOOR

Rev No.	Date	Description
---------	------	-------------

Notes:
 Any inaccuracies or errors to be reported to the architect/surveyor immediately and prior to any work commencing. All dimensions to be verified on site. All work to comply with British Standards Code of practice. All external surfaces and materials to match existing. This drawing and all information provided within it is the copyright of UPP Consultants Ltd. and reproduction without

Dwg No	Drawn
088LA-A-06-002	UPP

Drawing	Checked
Existing North Elevation	UPP

Scale	Issue Date
1:100 @ A3	14.05.2023


0 5m

Project Address
 88 Lancaster Avenue, Barnet, EN4 0EU

Client	Status
Antonia Lester	For Planning

www.upp-planning.co.uk
 info@upp-planning.co.uk
 0208 202 9996
 Atrium, Stables Market,
 Chalk Farm Road, London,
 NW1 8AH



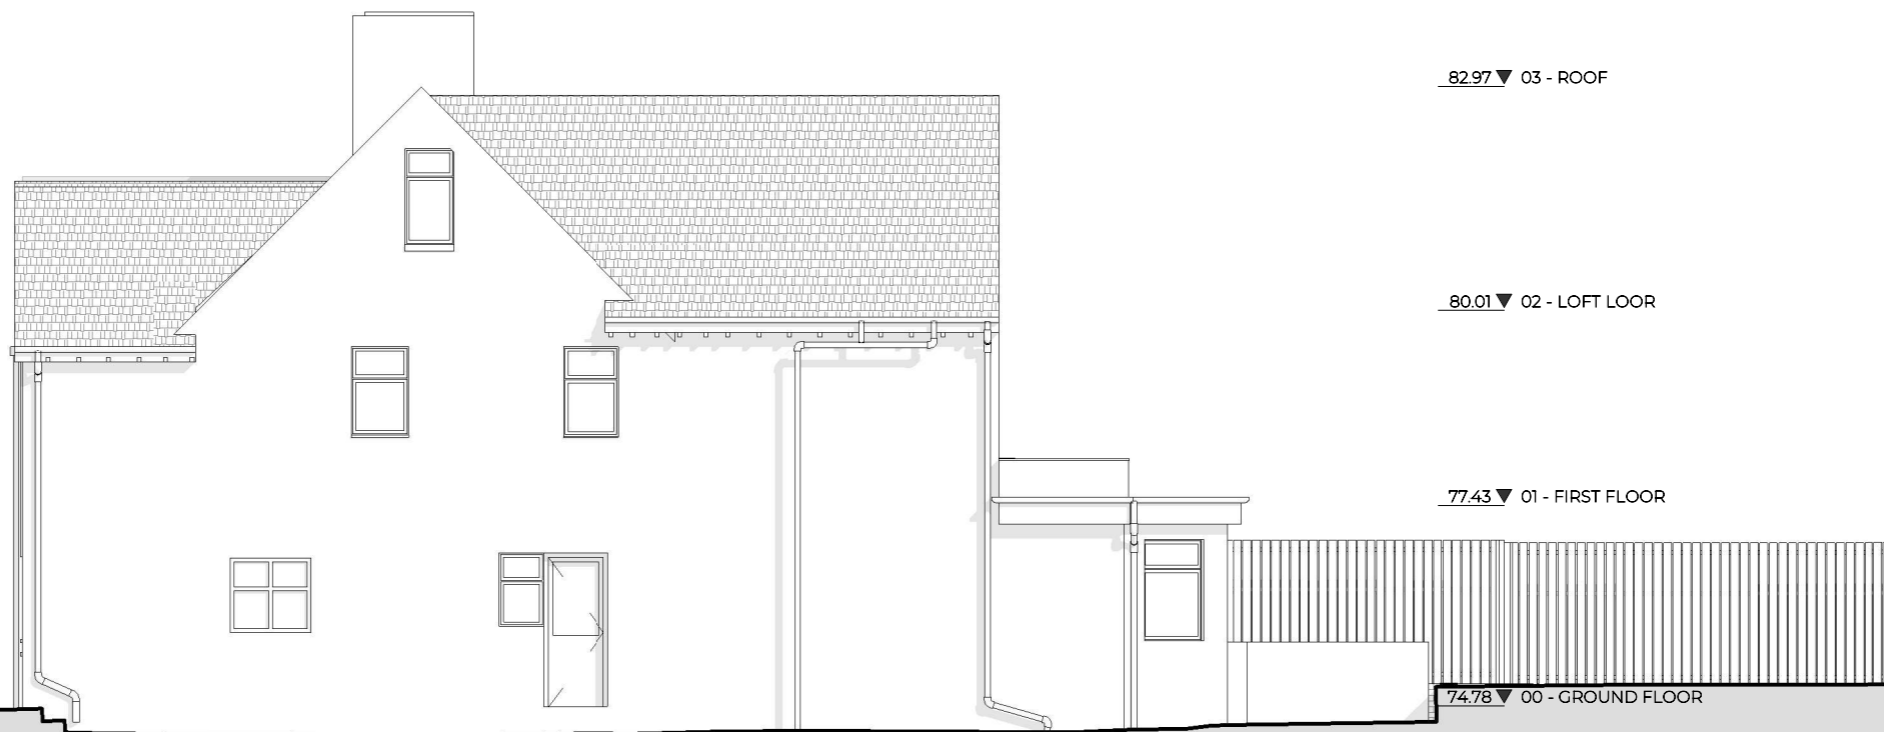

82.97 ▼ 03 - ROOF

80.01 ▼ 02 - LOFT LOOR

77.43 ▼ 01 - FIRST FLOOR

74.78 ▼ 00 - GROUND FLOOR

Rev No.	Date	Description
---------	------	-------------

Notes:

Any inaccuracies or errors to be reported to the architect/surveyor immediately and prior to any work commencing. All dimensions to be verified on site. All work to comply with British Standards Code of practice. All external surfaces and materials to match existing. This drawing and all information provided within it is the copyright of UPP Consultants Ltd. and reproduction without

Dwg No	Drawn
088LA-A-06-003	UPP

Drawing	Checked
Existing East Elevation	UPP

Scale	Issue Date
1:100 @ A3	14.05.2023

0 5m

Project Address
88 Lancaster Avenue, Barnet, EN4 0EU

Client	Status
Antonia Lester	For Planning

www.upp-planning.co.uk
info@upp-planning.co.uk
0208 202 9996
Atrium, Stables Market,
Chalk Farm Road, London,
NW1 8AH

upp



82.97 ▼ 03 - ROOF

80.01 ▼ 02 - LOFT LOOR

77.43 ▼ 01 - FIRST FLOOR

74.78 ▼ 00 - GROUND FLOOR

Neighbour Building
Not Surveyed

Rev No.	Date	Description
---------	------	-------------

Notes:
Any inaccuracies or errors to be reported to the architect/surveyor immediately and prior to any work commencing. All dimensions to be verified on site. All work to comply with British Standards Code of practice. All external surfaces and materials to match existing. This drawing and all information provided within it is the copyright of UPP Consultants Ltd. and reproduction without

Dwg No	Drawn
088LA-A-06-004	UPP

Drawing	Checked
Existing West Elevation	UPP

Scale	Issue Date
1:100 @ A3	14.05.2023

0 5m

Project Address
88 Lancaster Avenue, Barnet, EN4 0EU

Client	Status
Antonia Lester	For Planning

www.upp-planning.co.uk
info@upp-planning.co.uk
0208 202 9996
Atrium, Stables Market,
Chalk Farm Road, London,
NW1 8AH