


DATE: SEPT 2023
SCALE: 1/8" = 1'-0"

PROPOSED ALTERATIONS -
ELEVATIONS


DWG. NO. 4
43 ST. KEENA AVENUE
HOVE

ALL MATERIALS TO MATCH
EXISTING


SCALE: 1/8" = 1'-0"

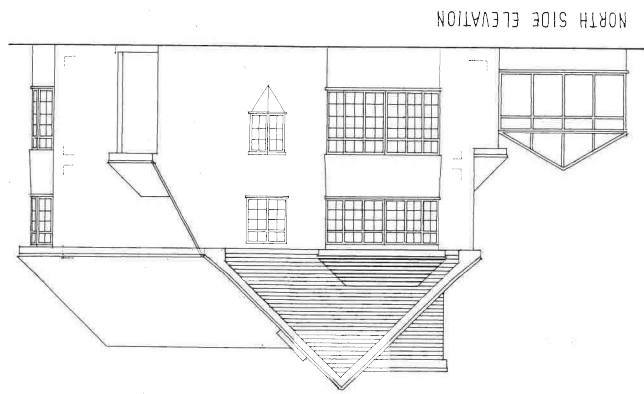


NORTH SIDE ELEVATION

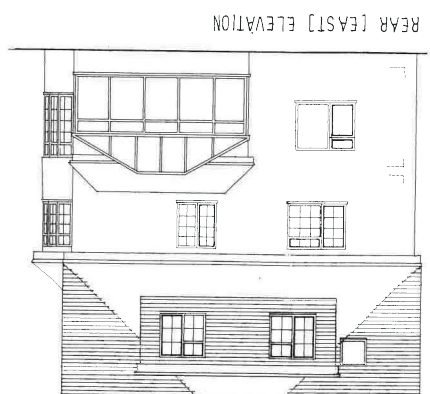

REAR [EAST] ELEVATION

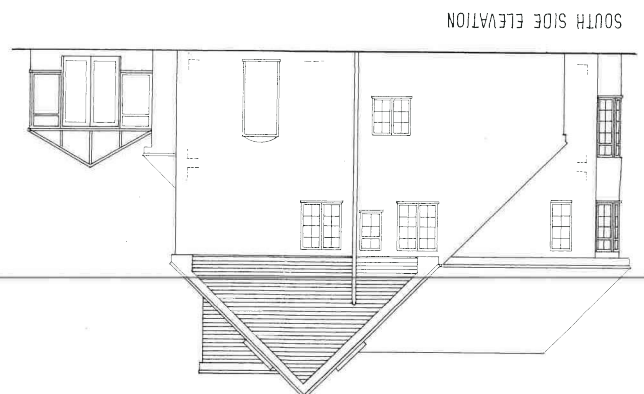

SOUTH SIDE ELEVATION

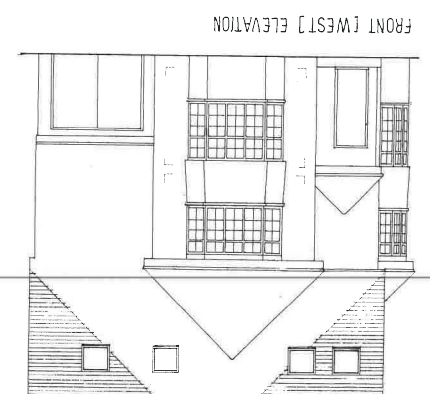


FRONT [WEST] ELEVATION


DWG. NO. 3
 43 ST. KEENA AVENUE
 HOVE
 SURVEY OF EXISTING
 ELEVATIONS
 CREATIVE ARCH SOLUTIONS LTD.
 4000 GERRARD STREET EAST
 UNIT 10773 SCARBORO
 DATE: 11/01/2023
 SCALE: 1/100

SCALE BAR 0' 3"


NORTH SIDE ELEVATION

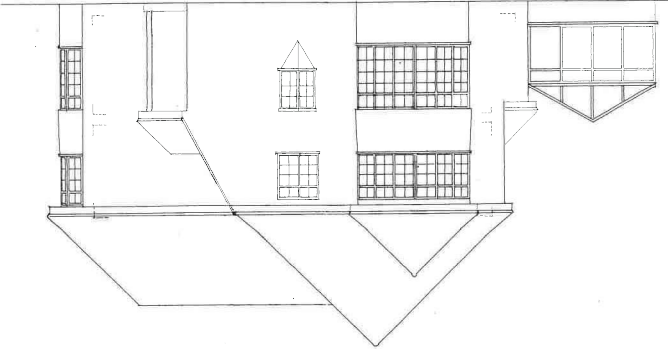


REAR [EAST] ELEVATION

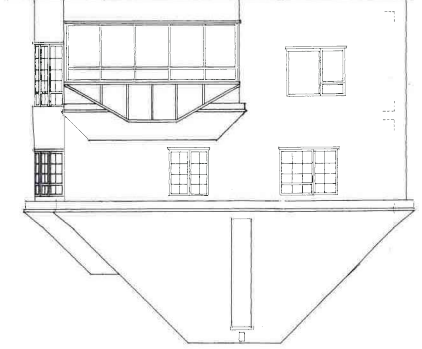

SOUTH SIDE ELEVATION

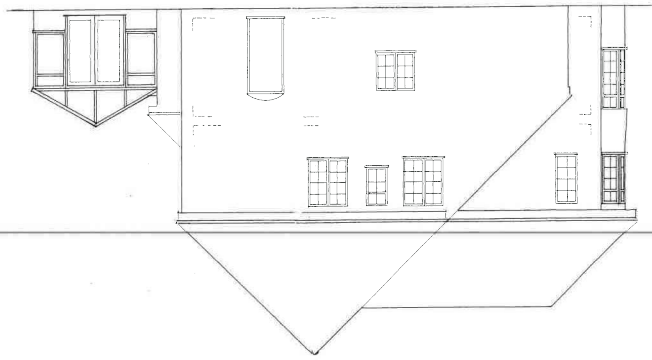

FRONT [WEST] ELEVATION

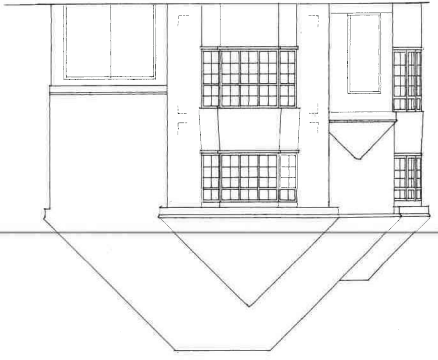


HOVE
43 ST. KEVNA AVENUE

DWS, No. 2


PROPOSED ALTERATIONS -
FLOOR PLANS

CREATIVE ARTIC BUILDINGS LTD
1100 SCALE: 1/100
DATE: 15 SEPT 2023
TEL: 01753 282188
1100 CREATIVEARTICBUILDINGS.CO.UK


GROUND FLOOR PLAN

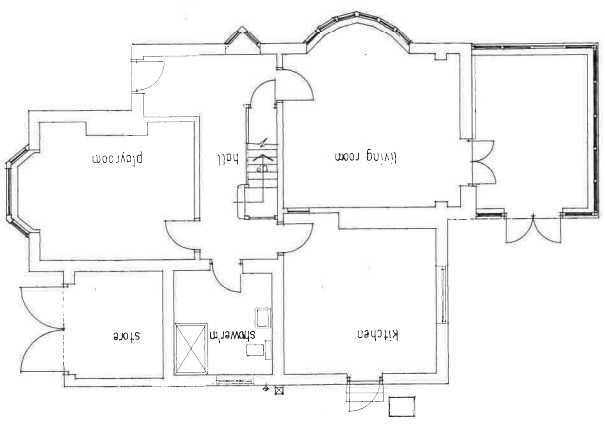

FIRST FLOOR PLAN

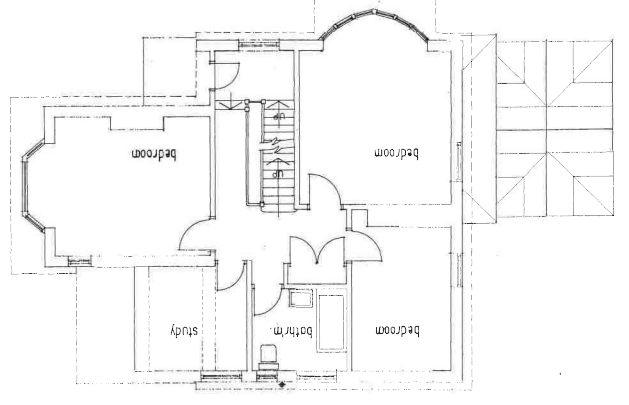

SECOND FLOOR PLAN

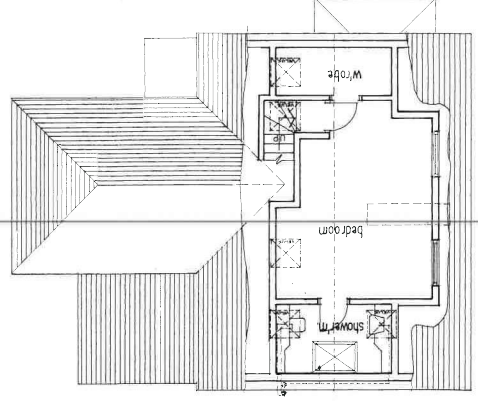

SCALE BAR 0.1/0.2/0.3/0.4/0.5


43 ST. KEYNA AVENUE
HOVE

— SURVEY OF EXISTING —
FLOOR PLANS


CREATIVE AND SOLUTIONS LTD.
01623 287883
DRAWING NUMBER: 001
DATE: SEPT 2013
SCALE: 1:100

DWG. No.1

GROUND FLOOR PLAN

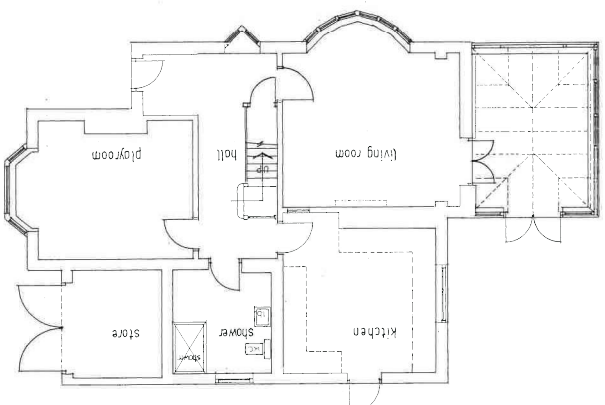

FIRST FLOOR PLAN

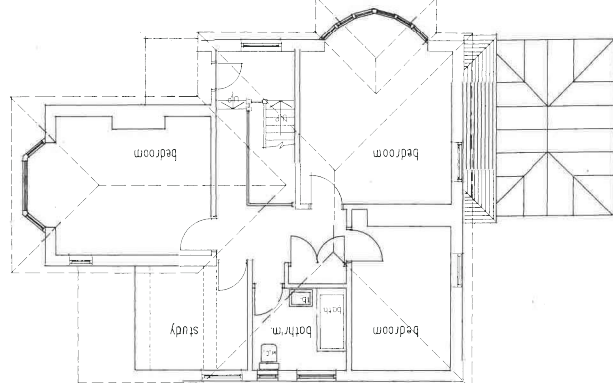

SCALE BAR 0 1 2 3 4 5

ROOF PLAN

