



EXISTING BUILDING



REPLACEMENT EXTENSION

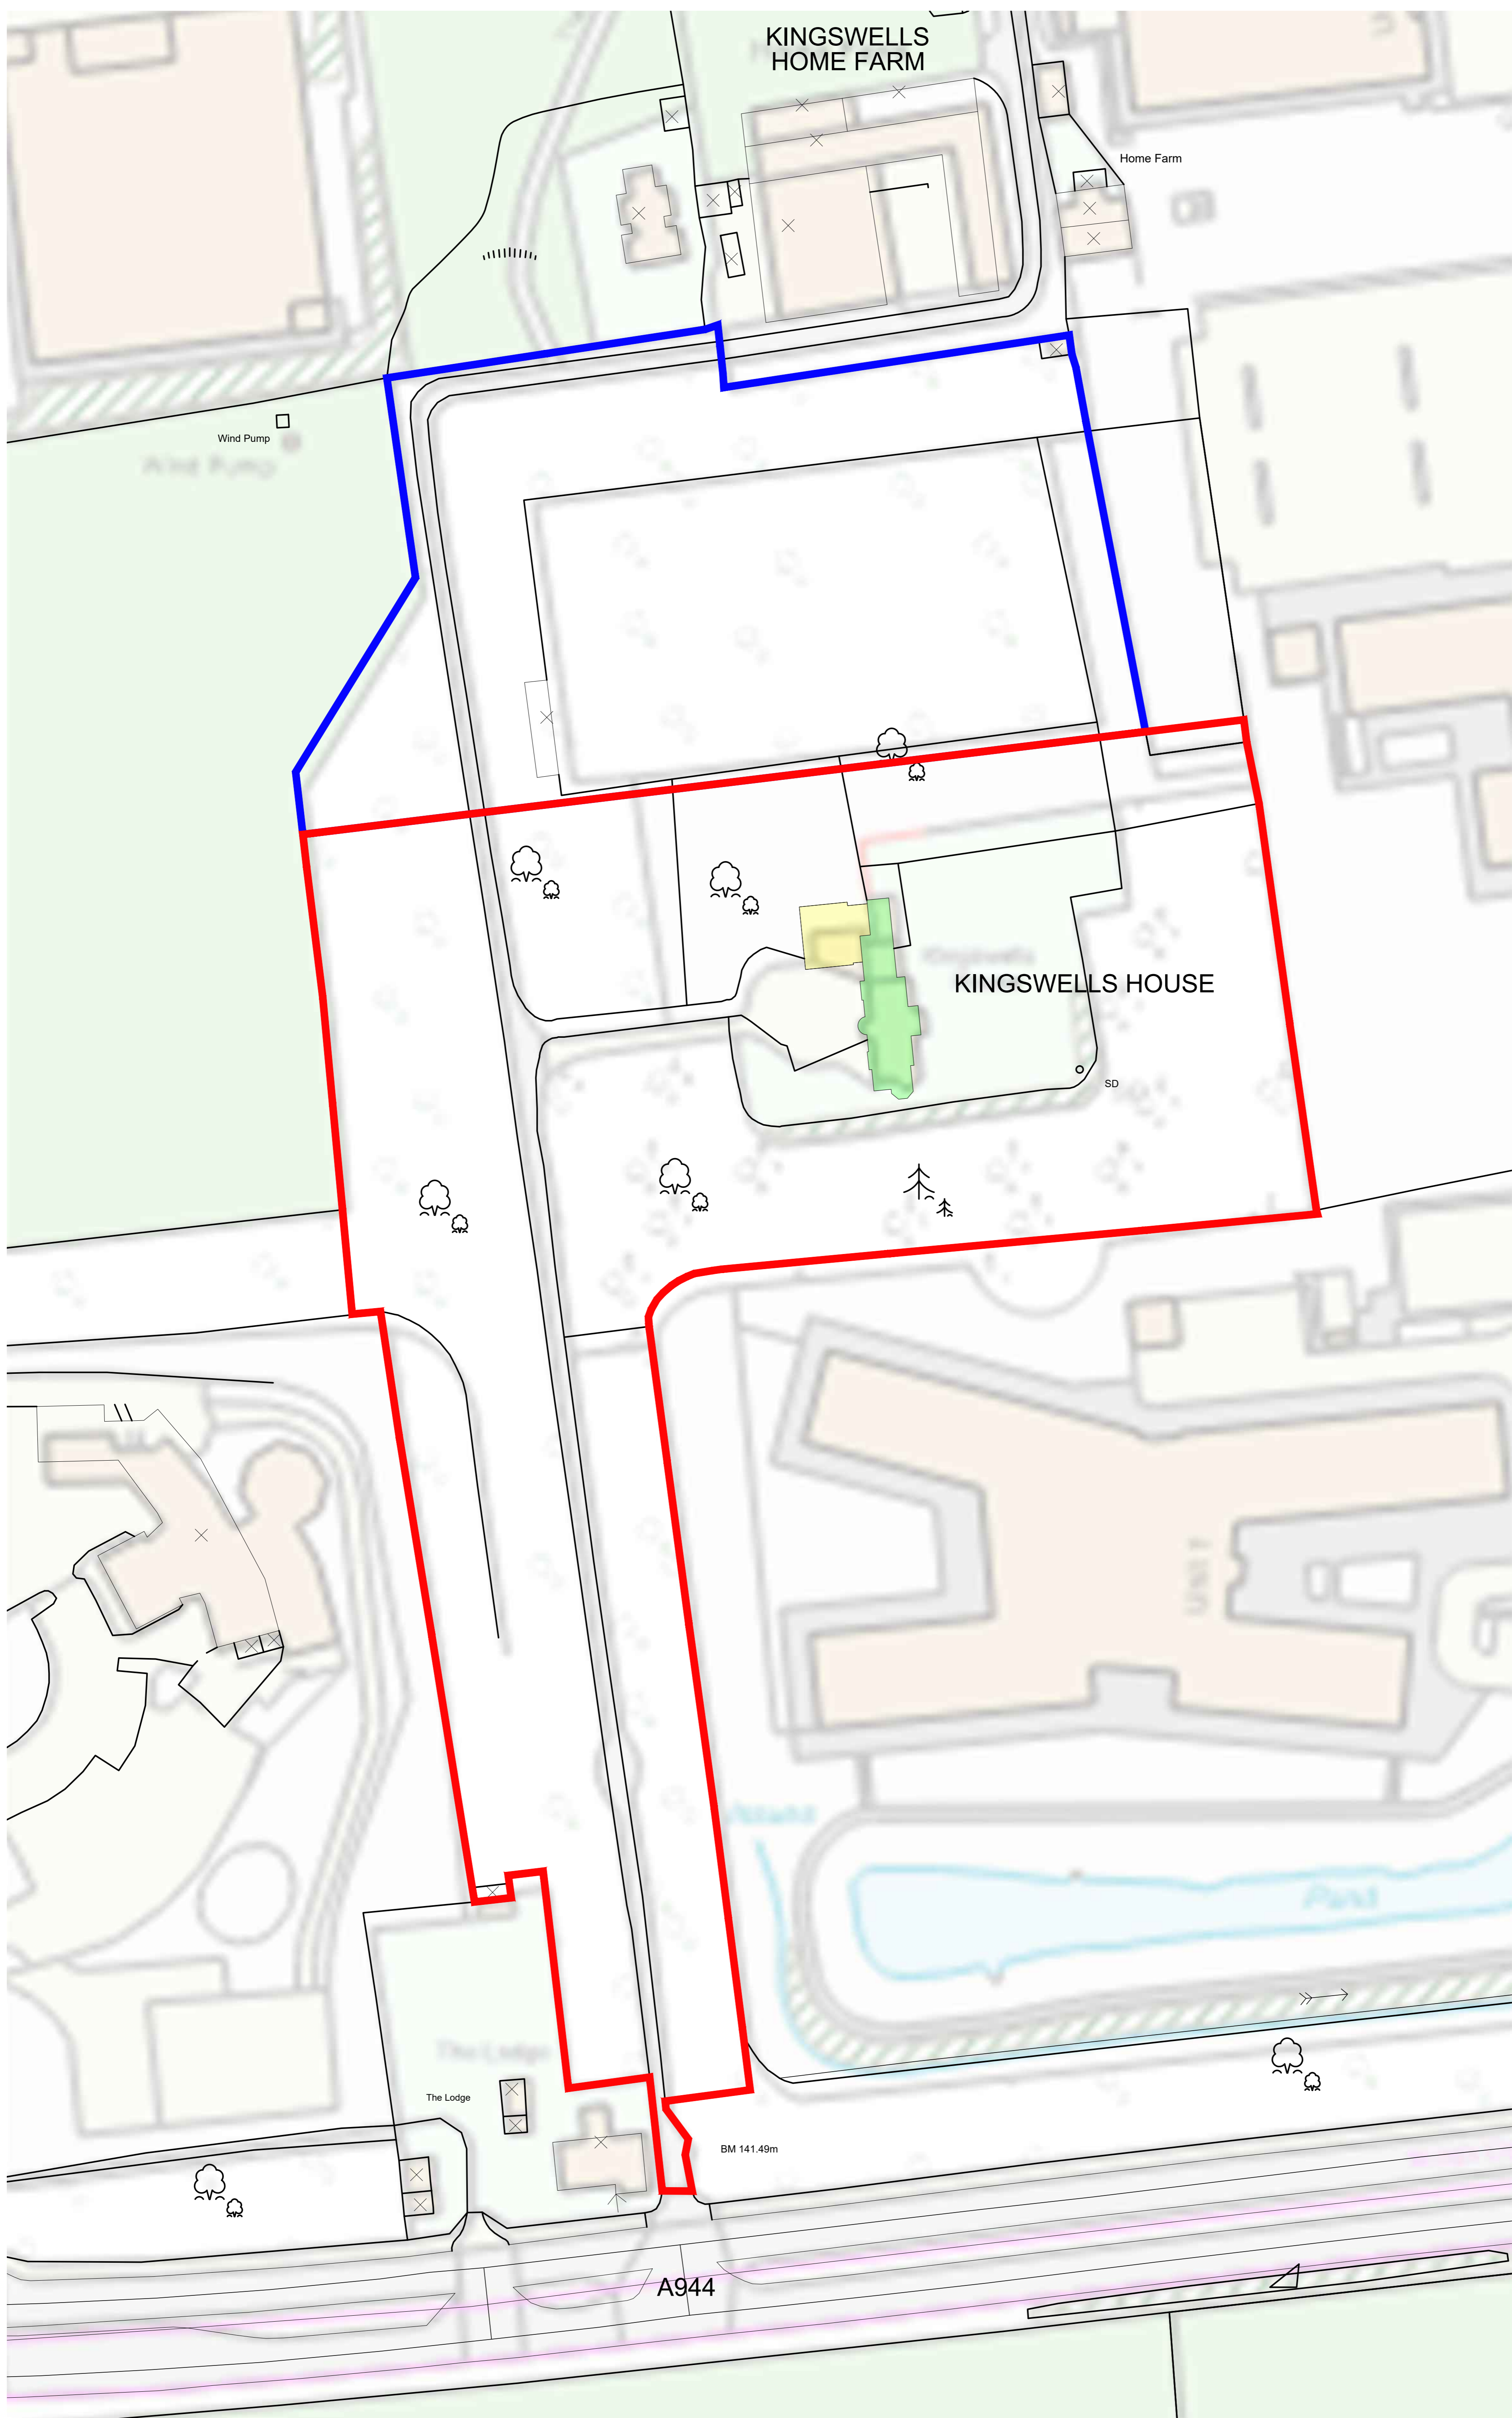

PROPOSED SITE PLAN
Scale 1:500@A1

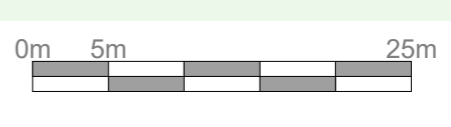

Revision A
First Issue
17.10.2023

PROPOSED CHANGE OF USE

Kingswells House
Kingswells
Aberdeen, AB15 8PJ

Mr. A. Mosley

PROPOSED SITE PLAN

REF: 5654-PL(90)001 REV: A
DATE: 11.04.2023 SCALE: 1:500@A1
DRAWN: P. XX W: XX T: XX
CHECKS: P. XX W: XX T: XX



4 St James's Place, Inverurie
Aberdeenshire, AB51 3UB
T: 01467 622 785
E: info@mcwla.co.uk
W: www.mcwla.co.uk