
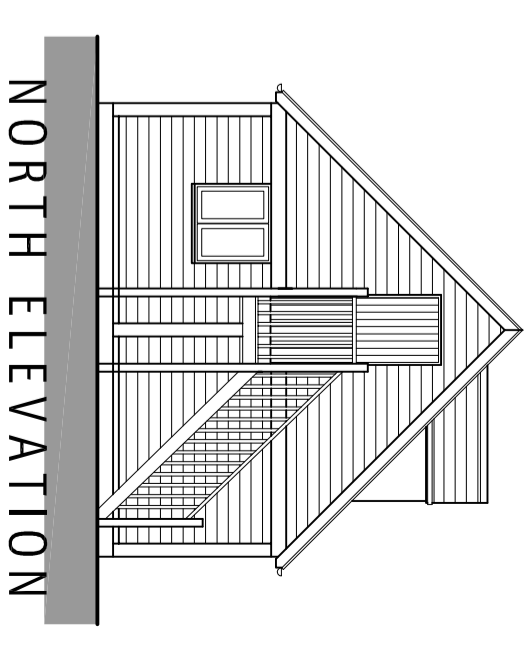
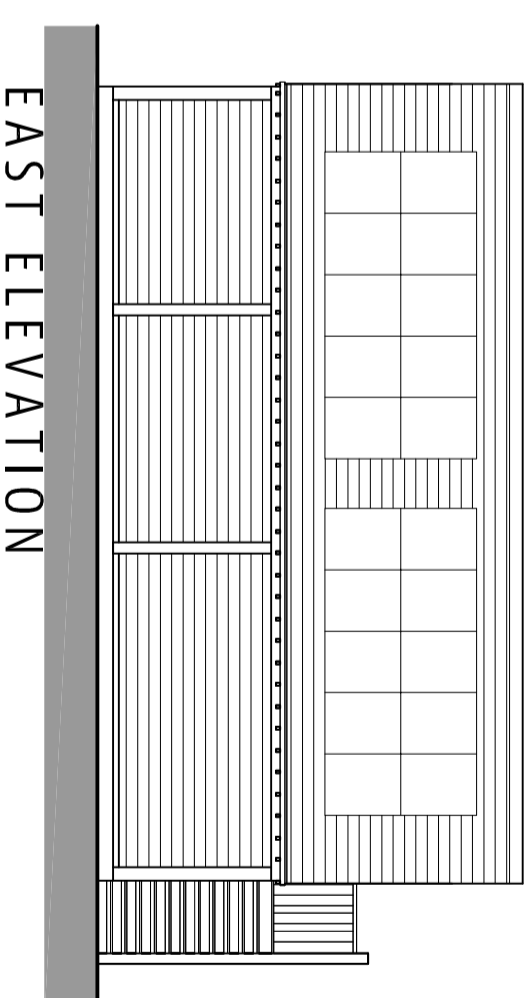
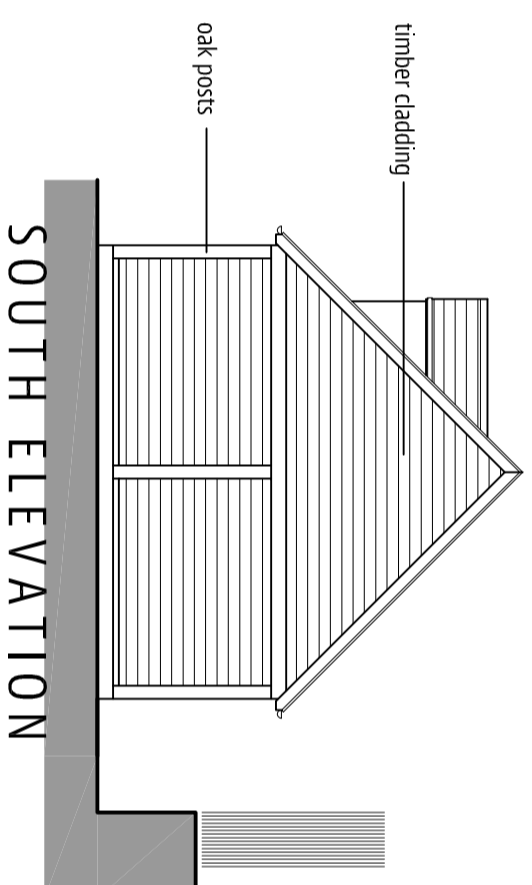


GROUND FLOOR PLAN

FIRST FLOOR PLAN

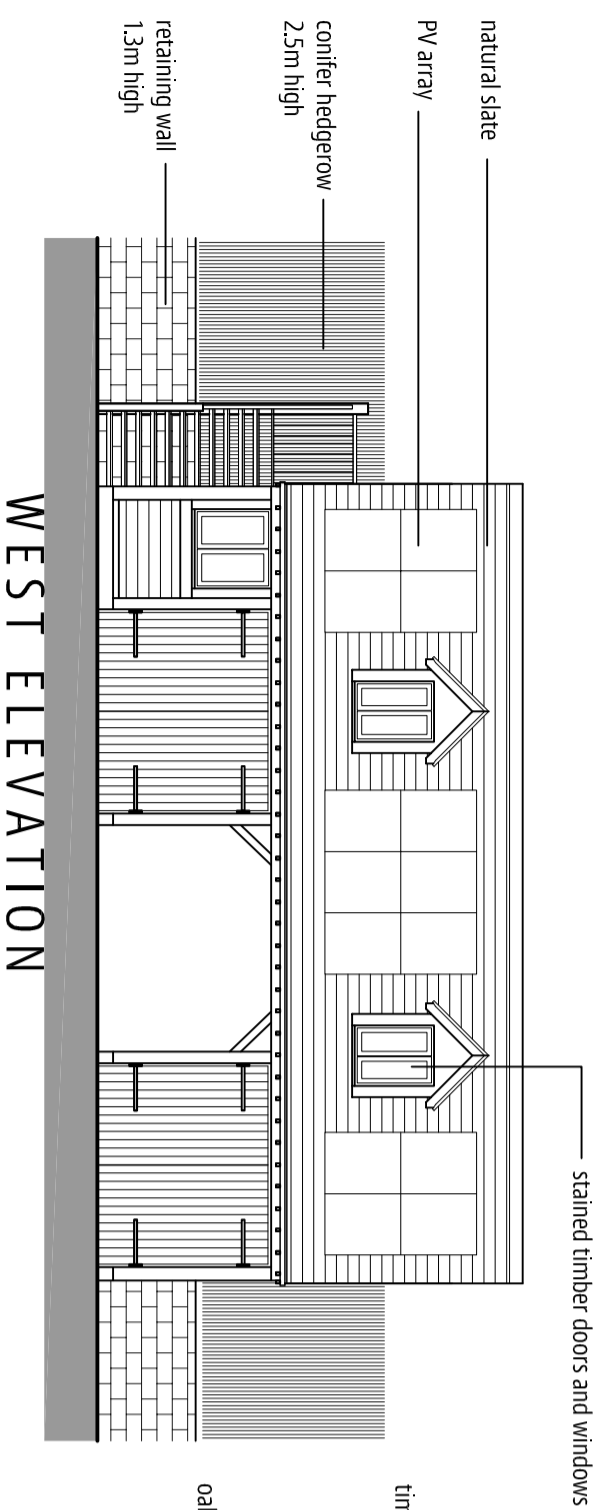

WEST ELEVATION

SOUTH ELEVATION

EAST ELEVATION

NORTH ELEVATION

stained timber doors and windows

natural slate

PV array

conifer hedgerow
2.5m high

retaining wall
1.3m high

timber cladding

oak posts

revision notes

all dimensions must be checked on site and not scaled from this drawing for use in precise named location only drawing remains copyright of the author



HEREFORDSHIRE DESIGN PARTNERSHIP

client
MR & MRS JOHNSON
project
2 MOUNT VILLAS
UPPER REDBROOK, MONMOUTH, NP25 4LH
drawing
PROPOSED

date
01/09/2023
scale
1:100 @ A2
drawing no.
718-PL01 rev

t. 07966 686297
e. info@hdparchitecture.co.uk
w. www.hdparchitecture.co.uk