


LOCATION PLAN

1:1250

1:1250

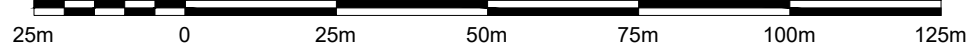

DB DESIGN & DRAUGHTING LIMITED
 6 GREBE CLOSE
 SOUTH BEACH
 BLYTH
 NORTHUMBERLAND
 NE24 3QU
 07391 407 370
 info.dbdd@gmail.com




CLIENT:
 GURDAWAR SINGH
 PINE DENE LODGE
 DISSINGTON LANE
 NEWCASTLE UPON TYNE
 NE15 0AE

PROJECT:
 PROPOSED 2 STOREY EXTENSION & ROOF
 RECONFIGURATION

DRG TITLE:
 LOCATION PLAN

DRG No:
 2023-027-01

REV	DATE	DESCRIPTION
0	05/04/2023	ORIGINAL FOR PLANNING

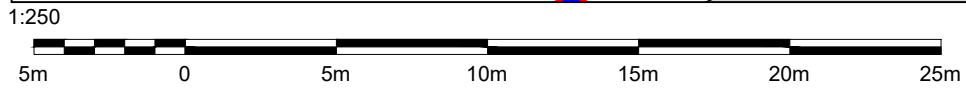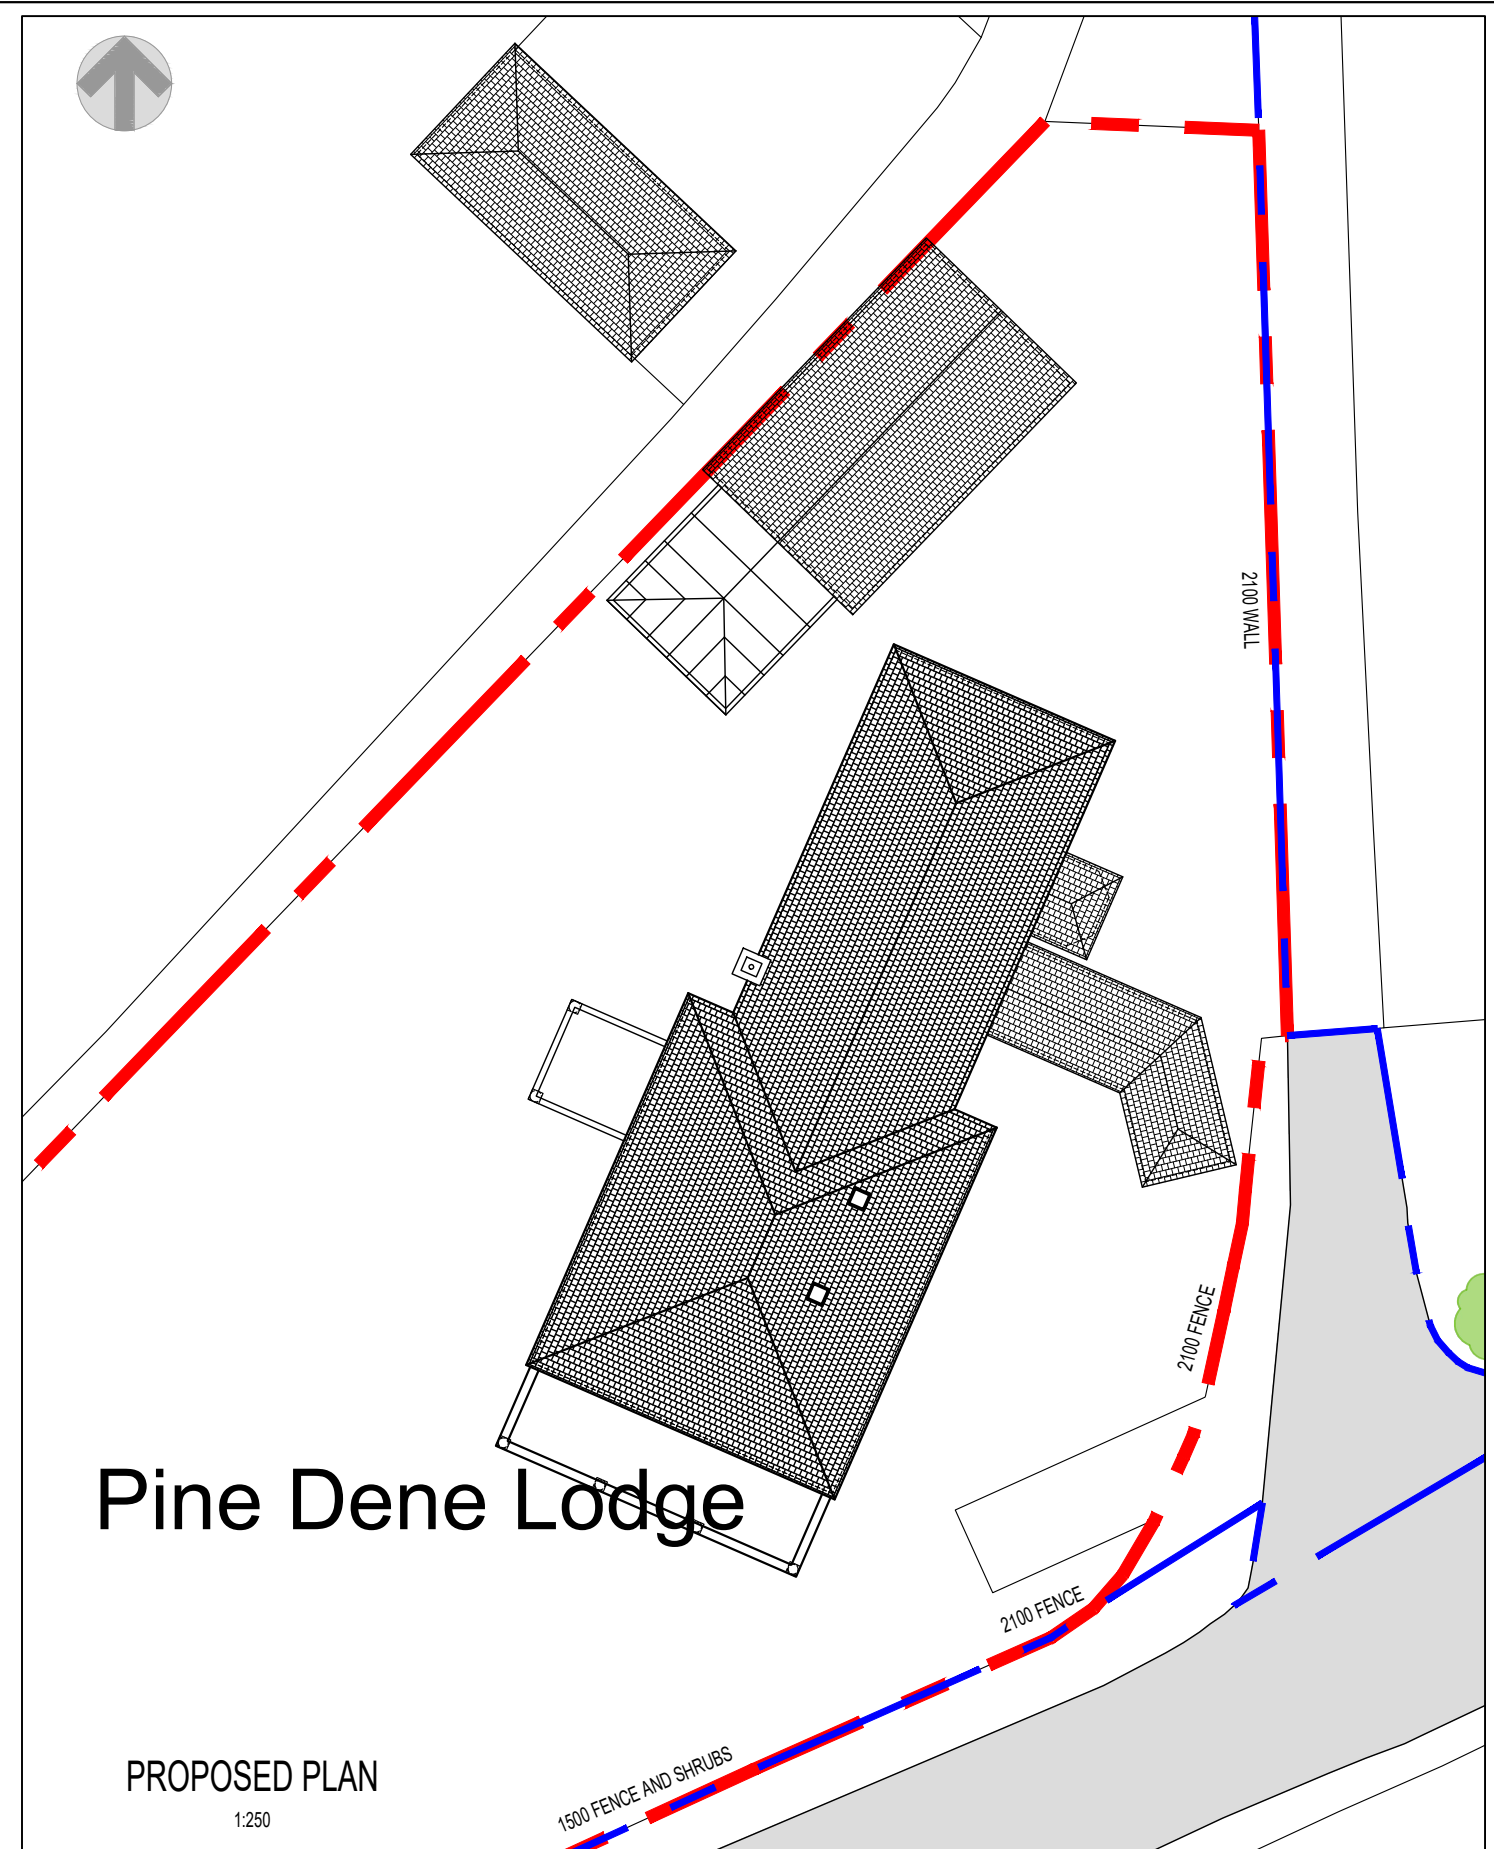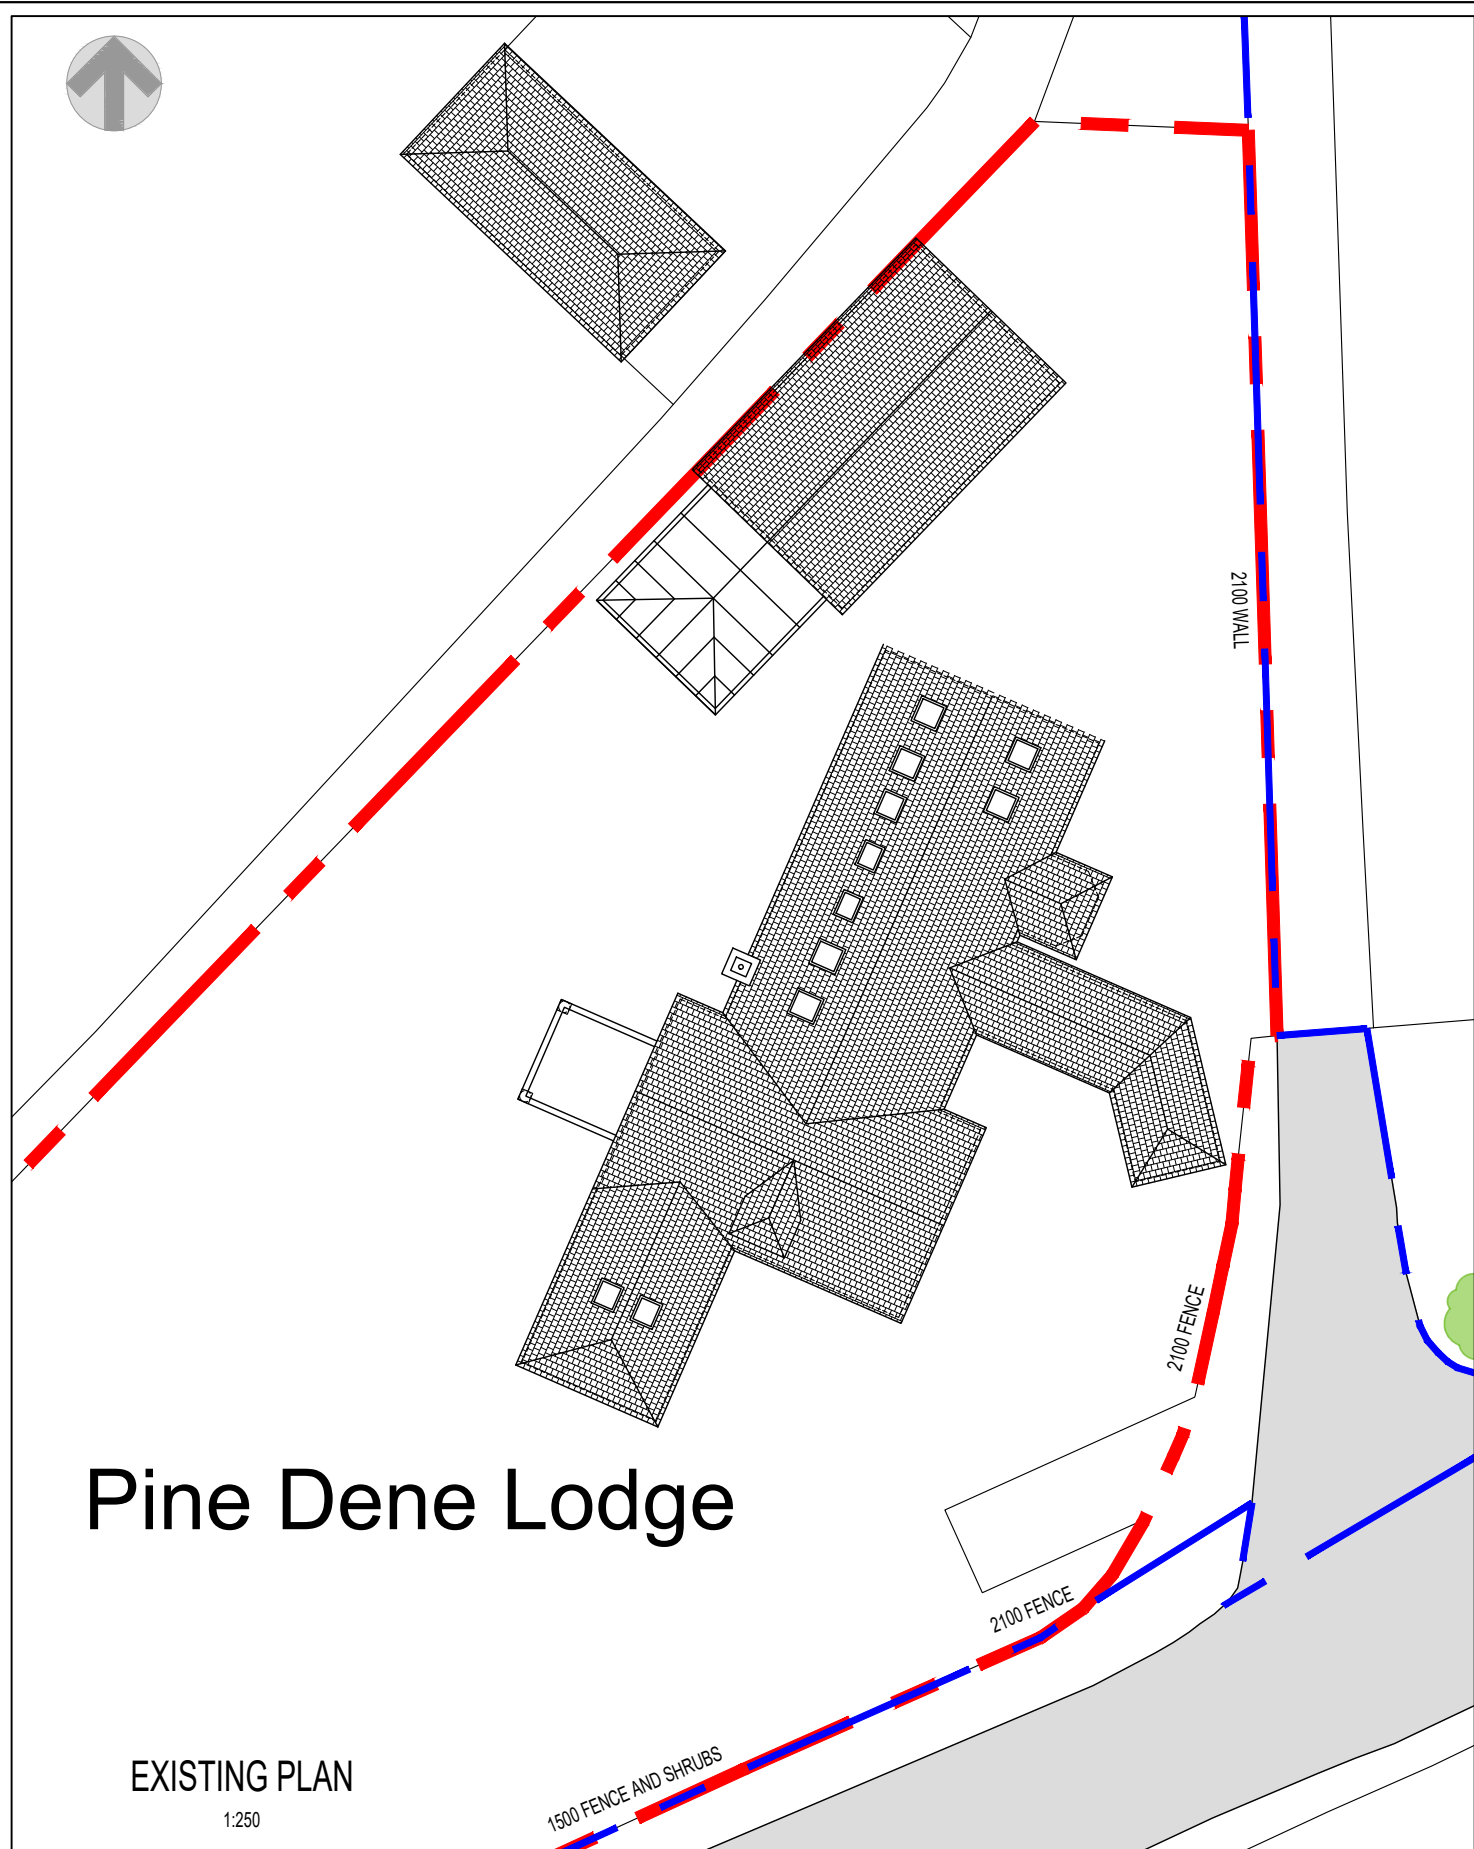

DB DESIGN & DRAUGHTING LIMITED
6 GREBE CLOSE
SOUTH BEACH
BLYTH
NORTHUMBERLAND
NE24 3QU
07391 407 370
info.dbdd@gmail.com




CLIENT:
GURDAWAR SINGH
PINE DENE LODGE
DISSINGTON LANE
NEWCASTLE UPON TYNE
NE15 0AE

PROJECT:
PROPOSED 2 STOREY EXTENSION & ROOF
RECONFIGURATION




DRG TITLE:
EXISTING & PROPOSED BLOCK
PLANS

DRG No:
2023-027-02

REV	DATE	DESCRIPTION
0	05/04/2023	ORIGINAL FOR PLANNING

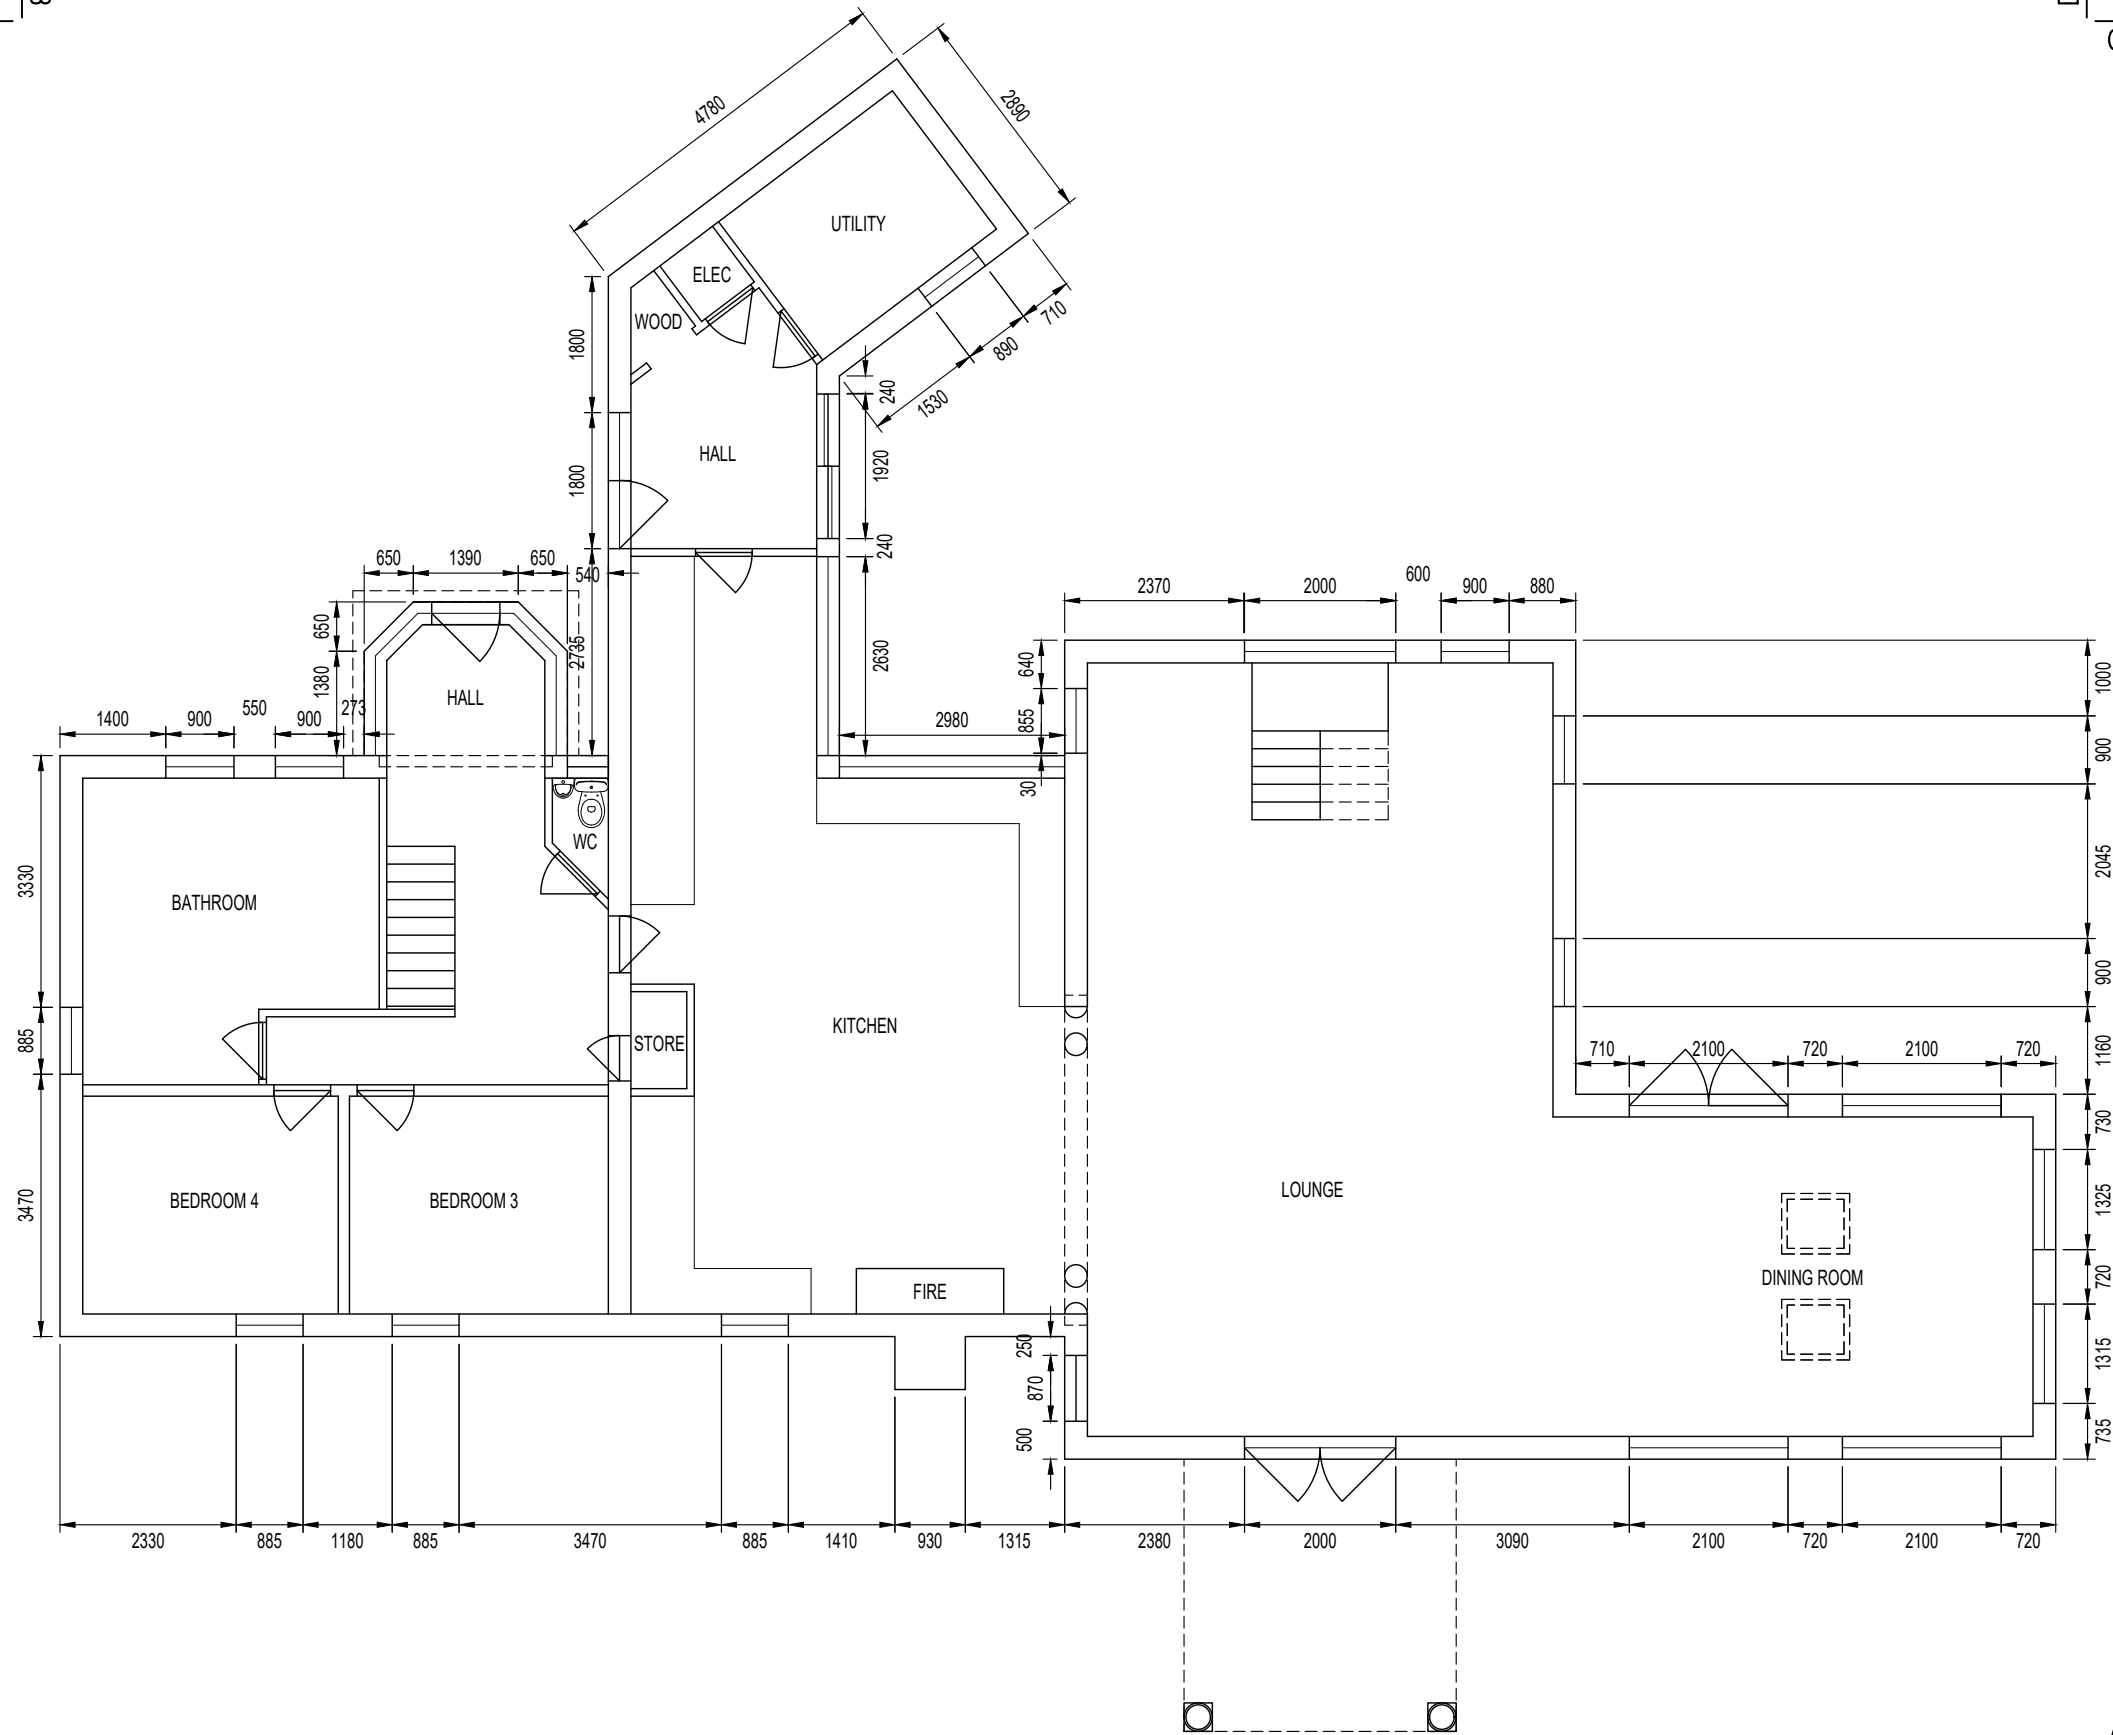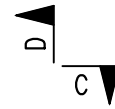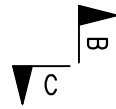

1:100

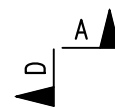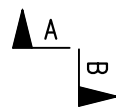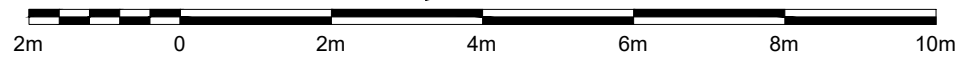

DB DESIGN & DRAUGHTING LIMITED
 6 GREBE CLOSE
 SOUTH BEACH
 BLYTH
 NORTHUMBERLAND
 NE24 3QU
 07391 407 370
 info.dbdd@gmail.com

CLIENT:
 GURDAWAR SINGH
 PINE DENE LODGE
 DISSINGTON LANE
 NEWCASTLE UPON TYNE
 NE15 0AE




PROJECT:
 PROPOSED 2 STOREY EXTENSION & ROOF
 RECONFIGURATION

DRG TITLE:
 EXISTING GROUND FLOOR PLAN




DRG No:
 2023-027-03

REV	DATE	DESCRIPTION
0	05/04/2023	ORIGINAL FOR PLANNING

A3

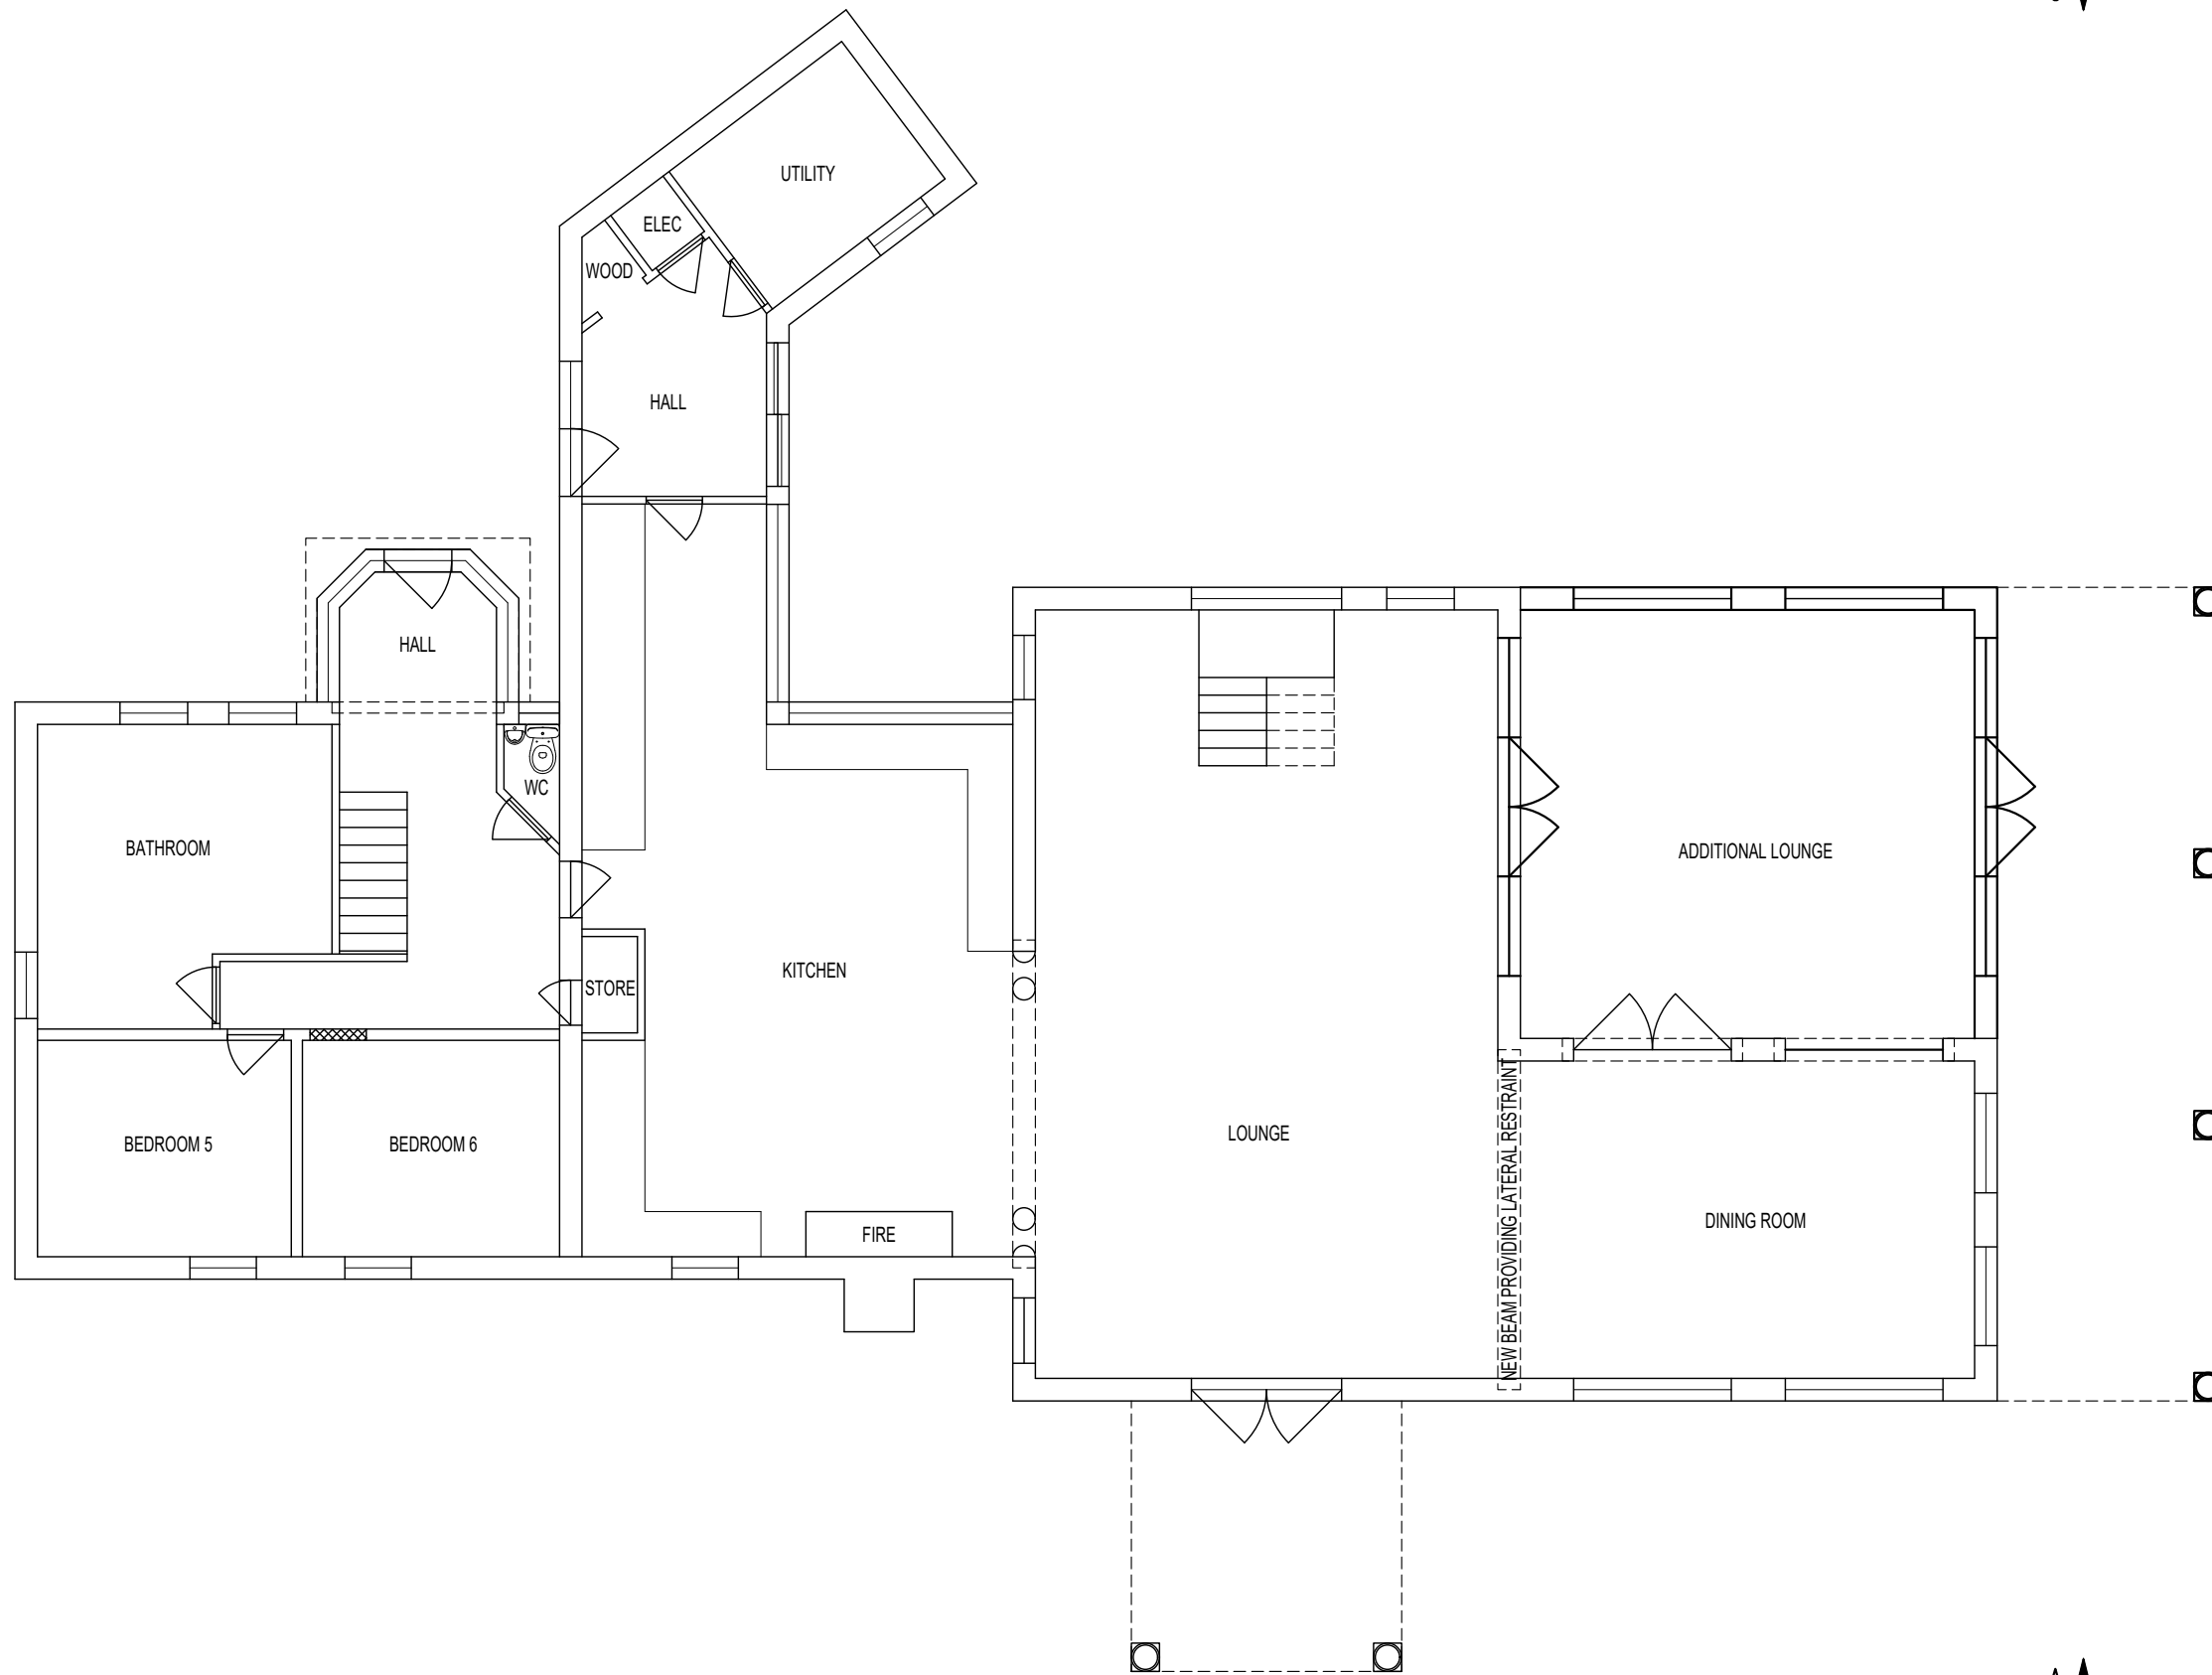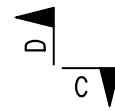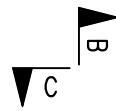

1:100

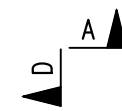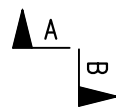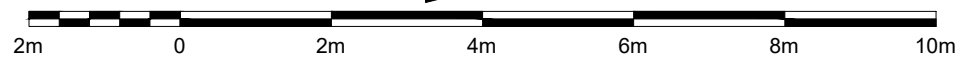

DB DESIGN & DRAUGHTING LIMITED
 6 GREBE CLOSE
 SOUTH BEACH
 BLYTH
 NORTHUMBERLAND
 NE24 3QU
 07391 407 370
 info.dbdd@gmail.com

CLIENT:
 GURDAWAR SINGH
 PINE DENE LODGE
 DISSINGTON LANE
 NEWCASTLE UPON TYNE
 NE15 0AE




PROJECT:
 PROPOSED 2 STOREY EXTENSION & ROOF
 RECONFIGURATION

DRG TITLE:
 PROPOSED GROUND FLOOR PLAN




DRG No:
 2023-027-04

REV	DATE	DESCRIPTION
0	05/04/2023	ORIGINAL FOR PLANNING

A3

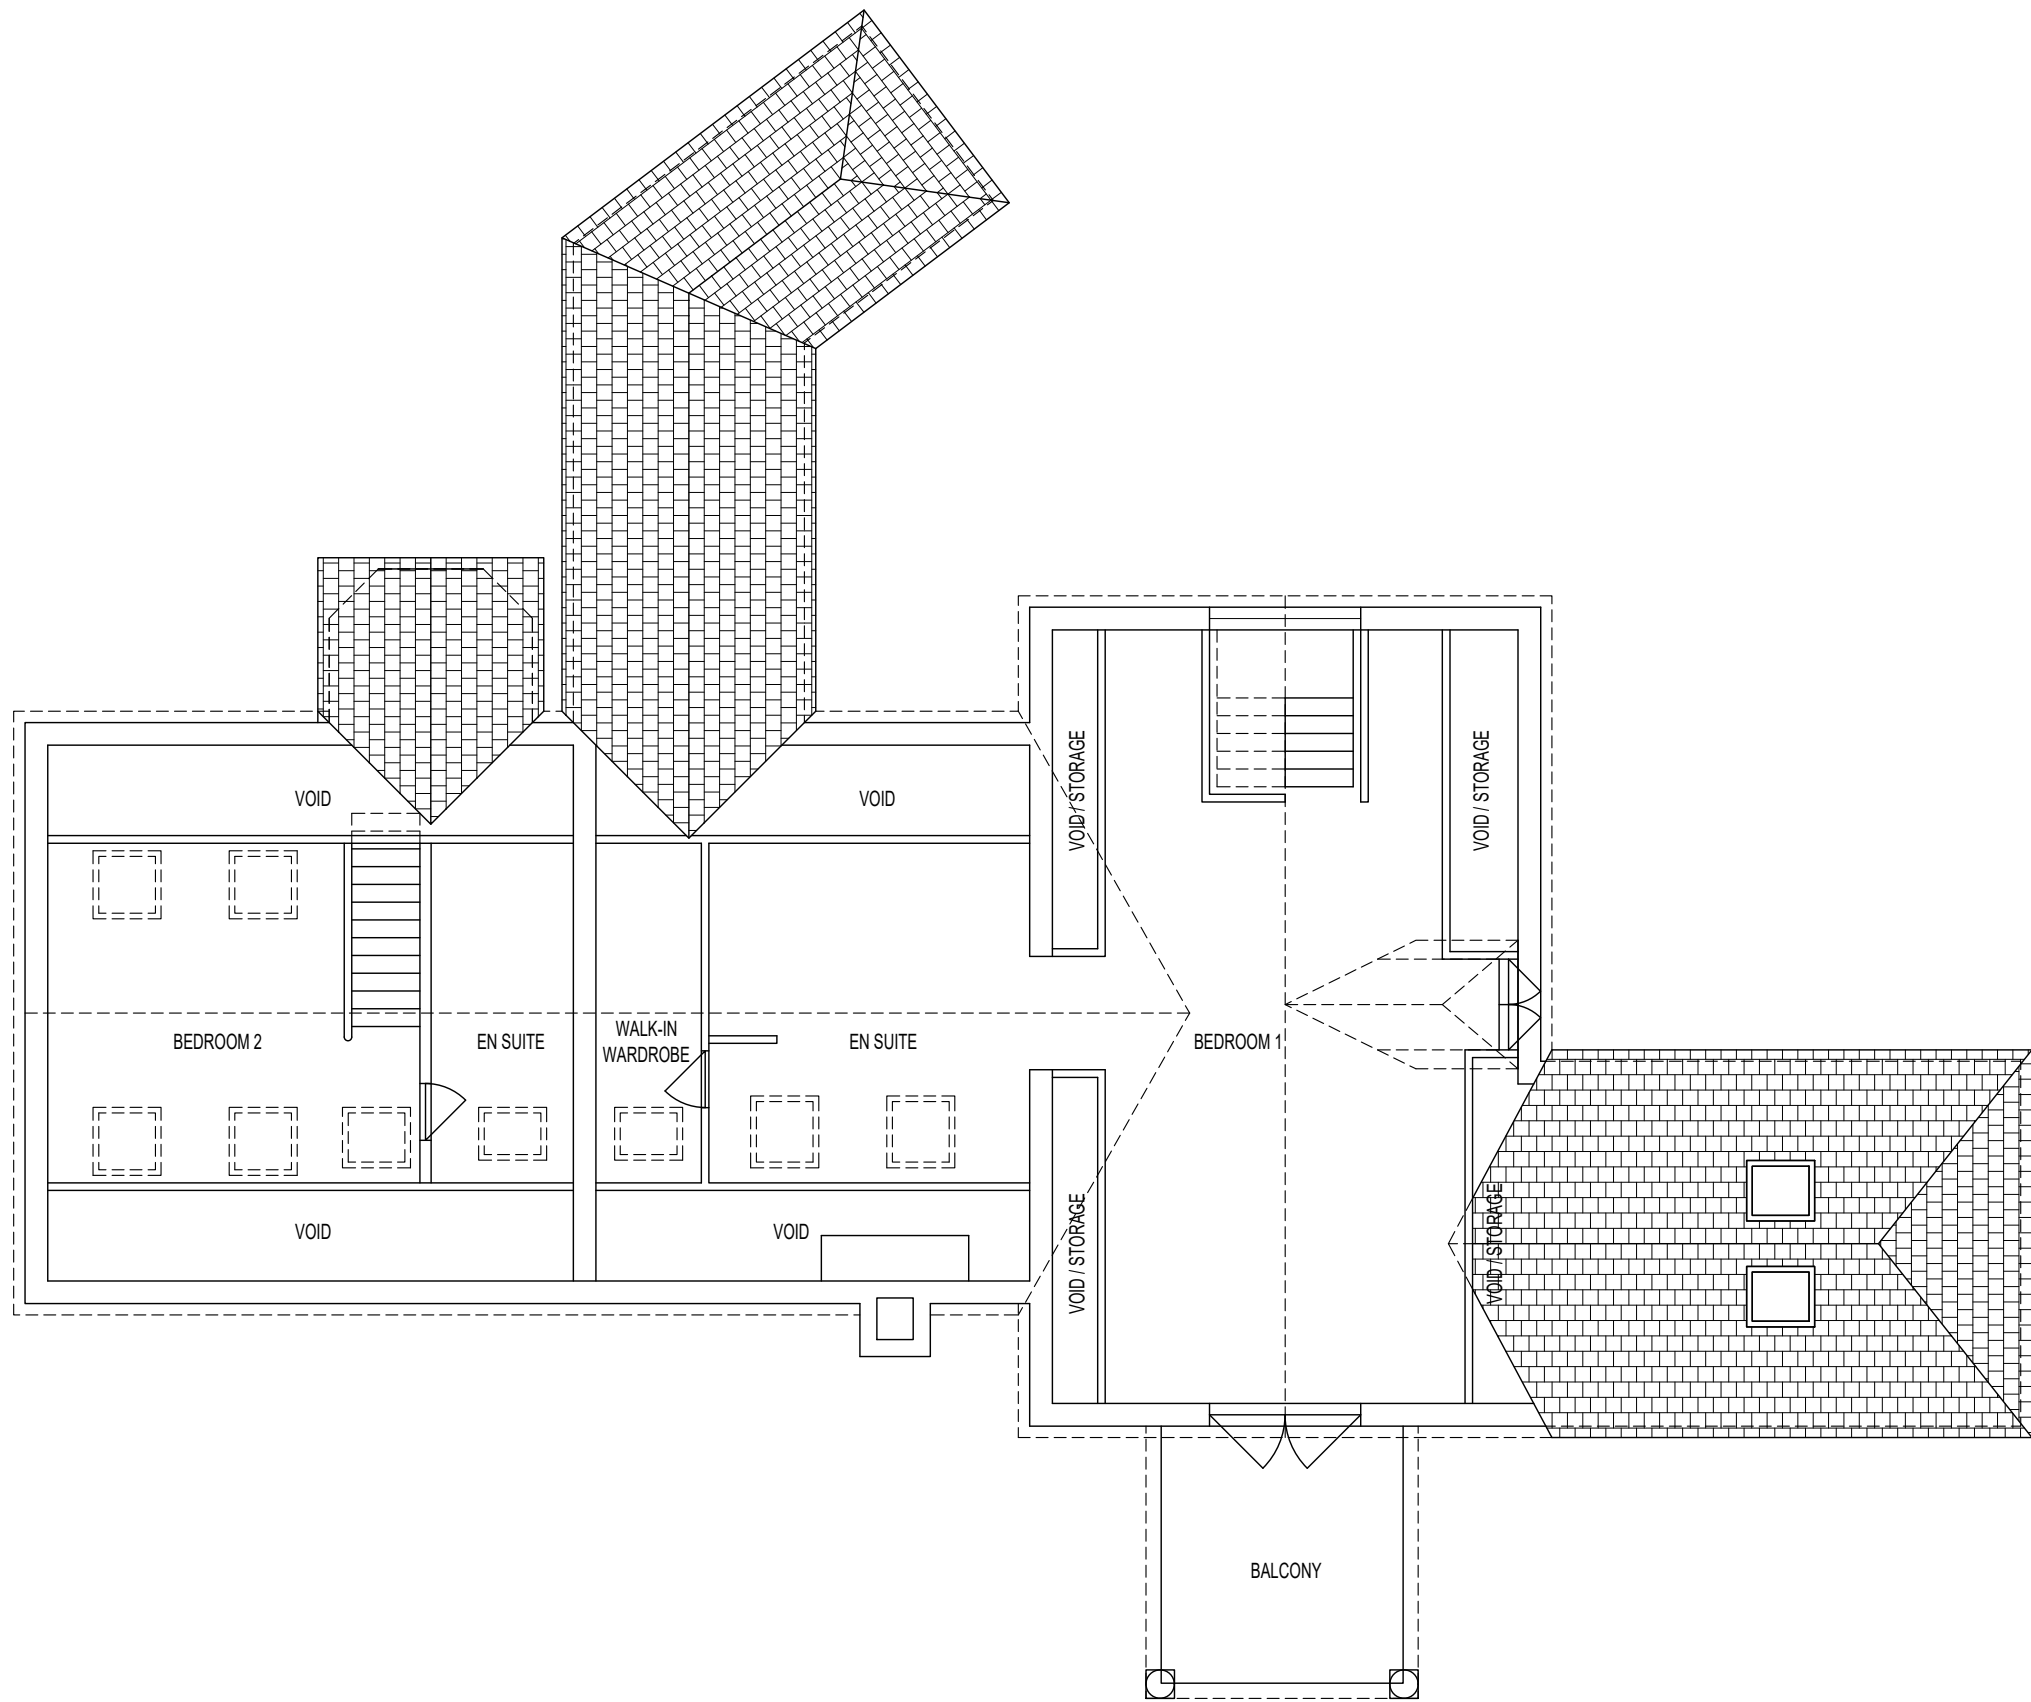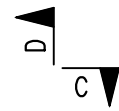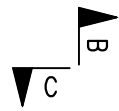

1:100

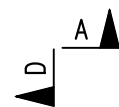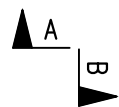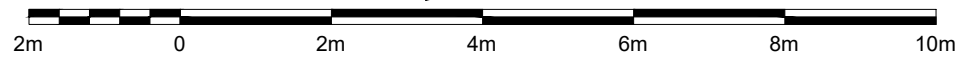

DB DESIGN & DRAUGHTING LIMITED
 6 GREBE CLOSE
 SOUTH BEACH
 BLYTH
 NORTHUMBERLAND
 NE24 3QU
 07391 407 370
 info.dbdd@gmail.com






CLIENT:
 GURDAWAR SINGH
 PINE DENE LODGE
 DISSINGTON LANE
 NEWCASTLE UPON TYNE
 NE15 0AE

PROJECT:
PROPOSED 2 STOREY EXTENSION & ROOF RECONFIGURATION

DRG TITLE:
EXISTING FIRST FLOOR PLAN

DRG No:
 2023-027-05

REV	DATE	DESCRIPTION
0	05/04/2023	ORIGINAL FOR PLANNING

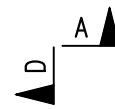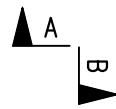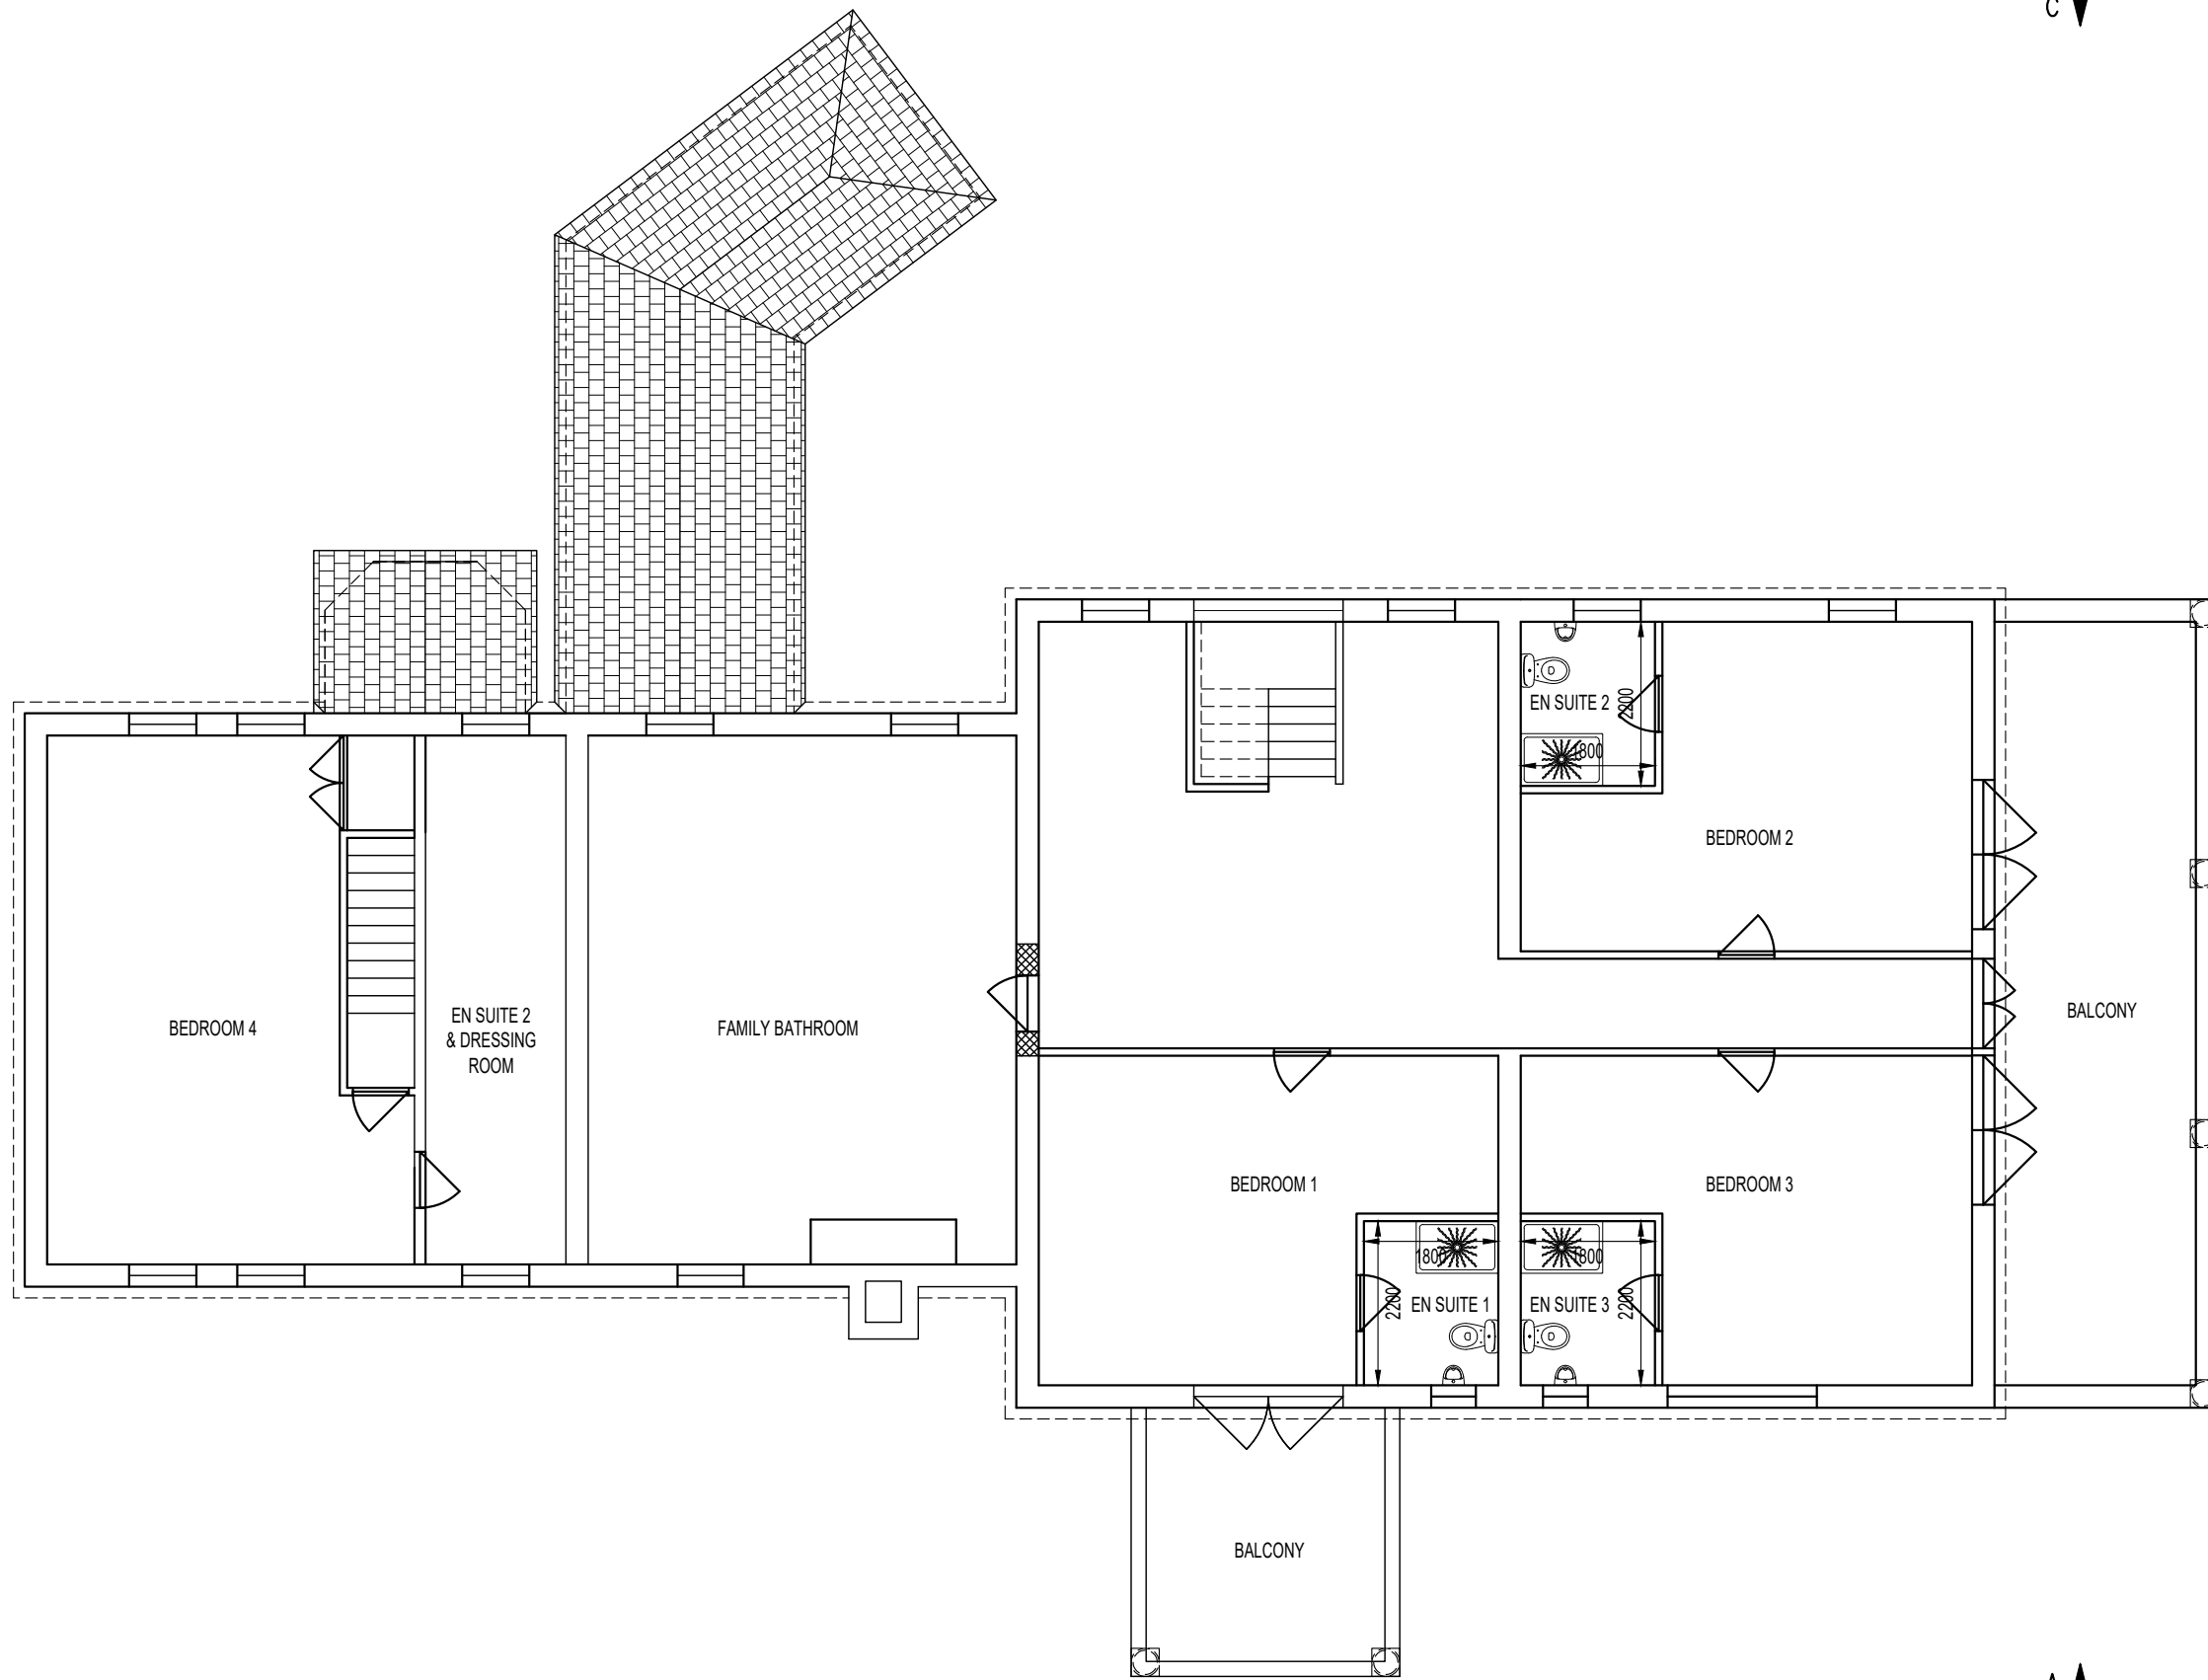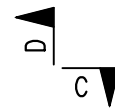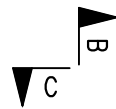

1:100

2m 0 2m 4m 6m 8m 10m



DB DESIGN & DRAUGHTING LIMITED
 6 GREBE CLOSE
 SOUTH BEACH
 BLYTH
 NORTHUMBERLAND
 NE24 3QU
 07391 407 370
 info.dbdd@gmail.com

CLIENT:
 GURDAWAR SINGH
 PINE DENE LODGE
 DISSINGTON LANE
 NEWCASTLE UPON TYNE
 NE15 0AE




PROJECT:
 PROPOSED 2 STOREY EXTENSION & ROOF
 RECONFIGURATION

DRG TITLE:
 PROPOSED FIRST FLOOR PLAN




DRG No:
 2023-027-06

REV	DATE	DESCRIPTION
0	05/04/2023	ORIGINAL FOR PLANNING

A3

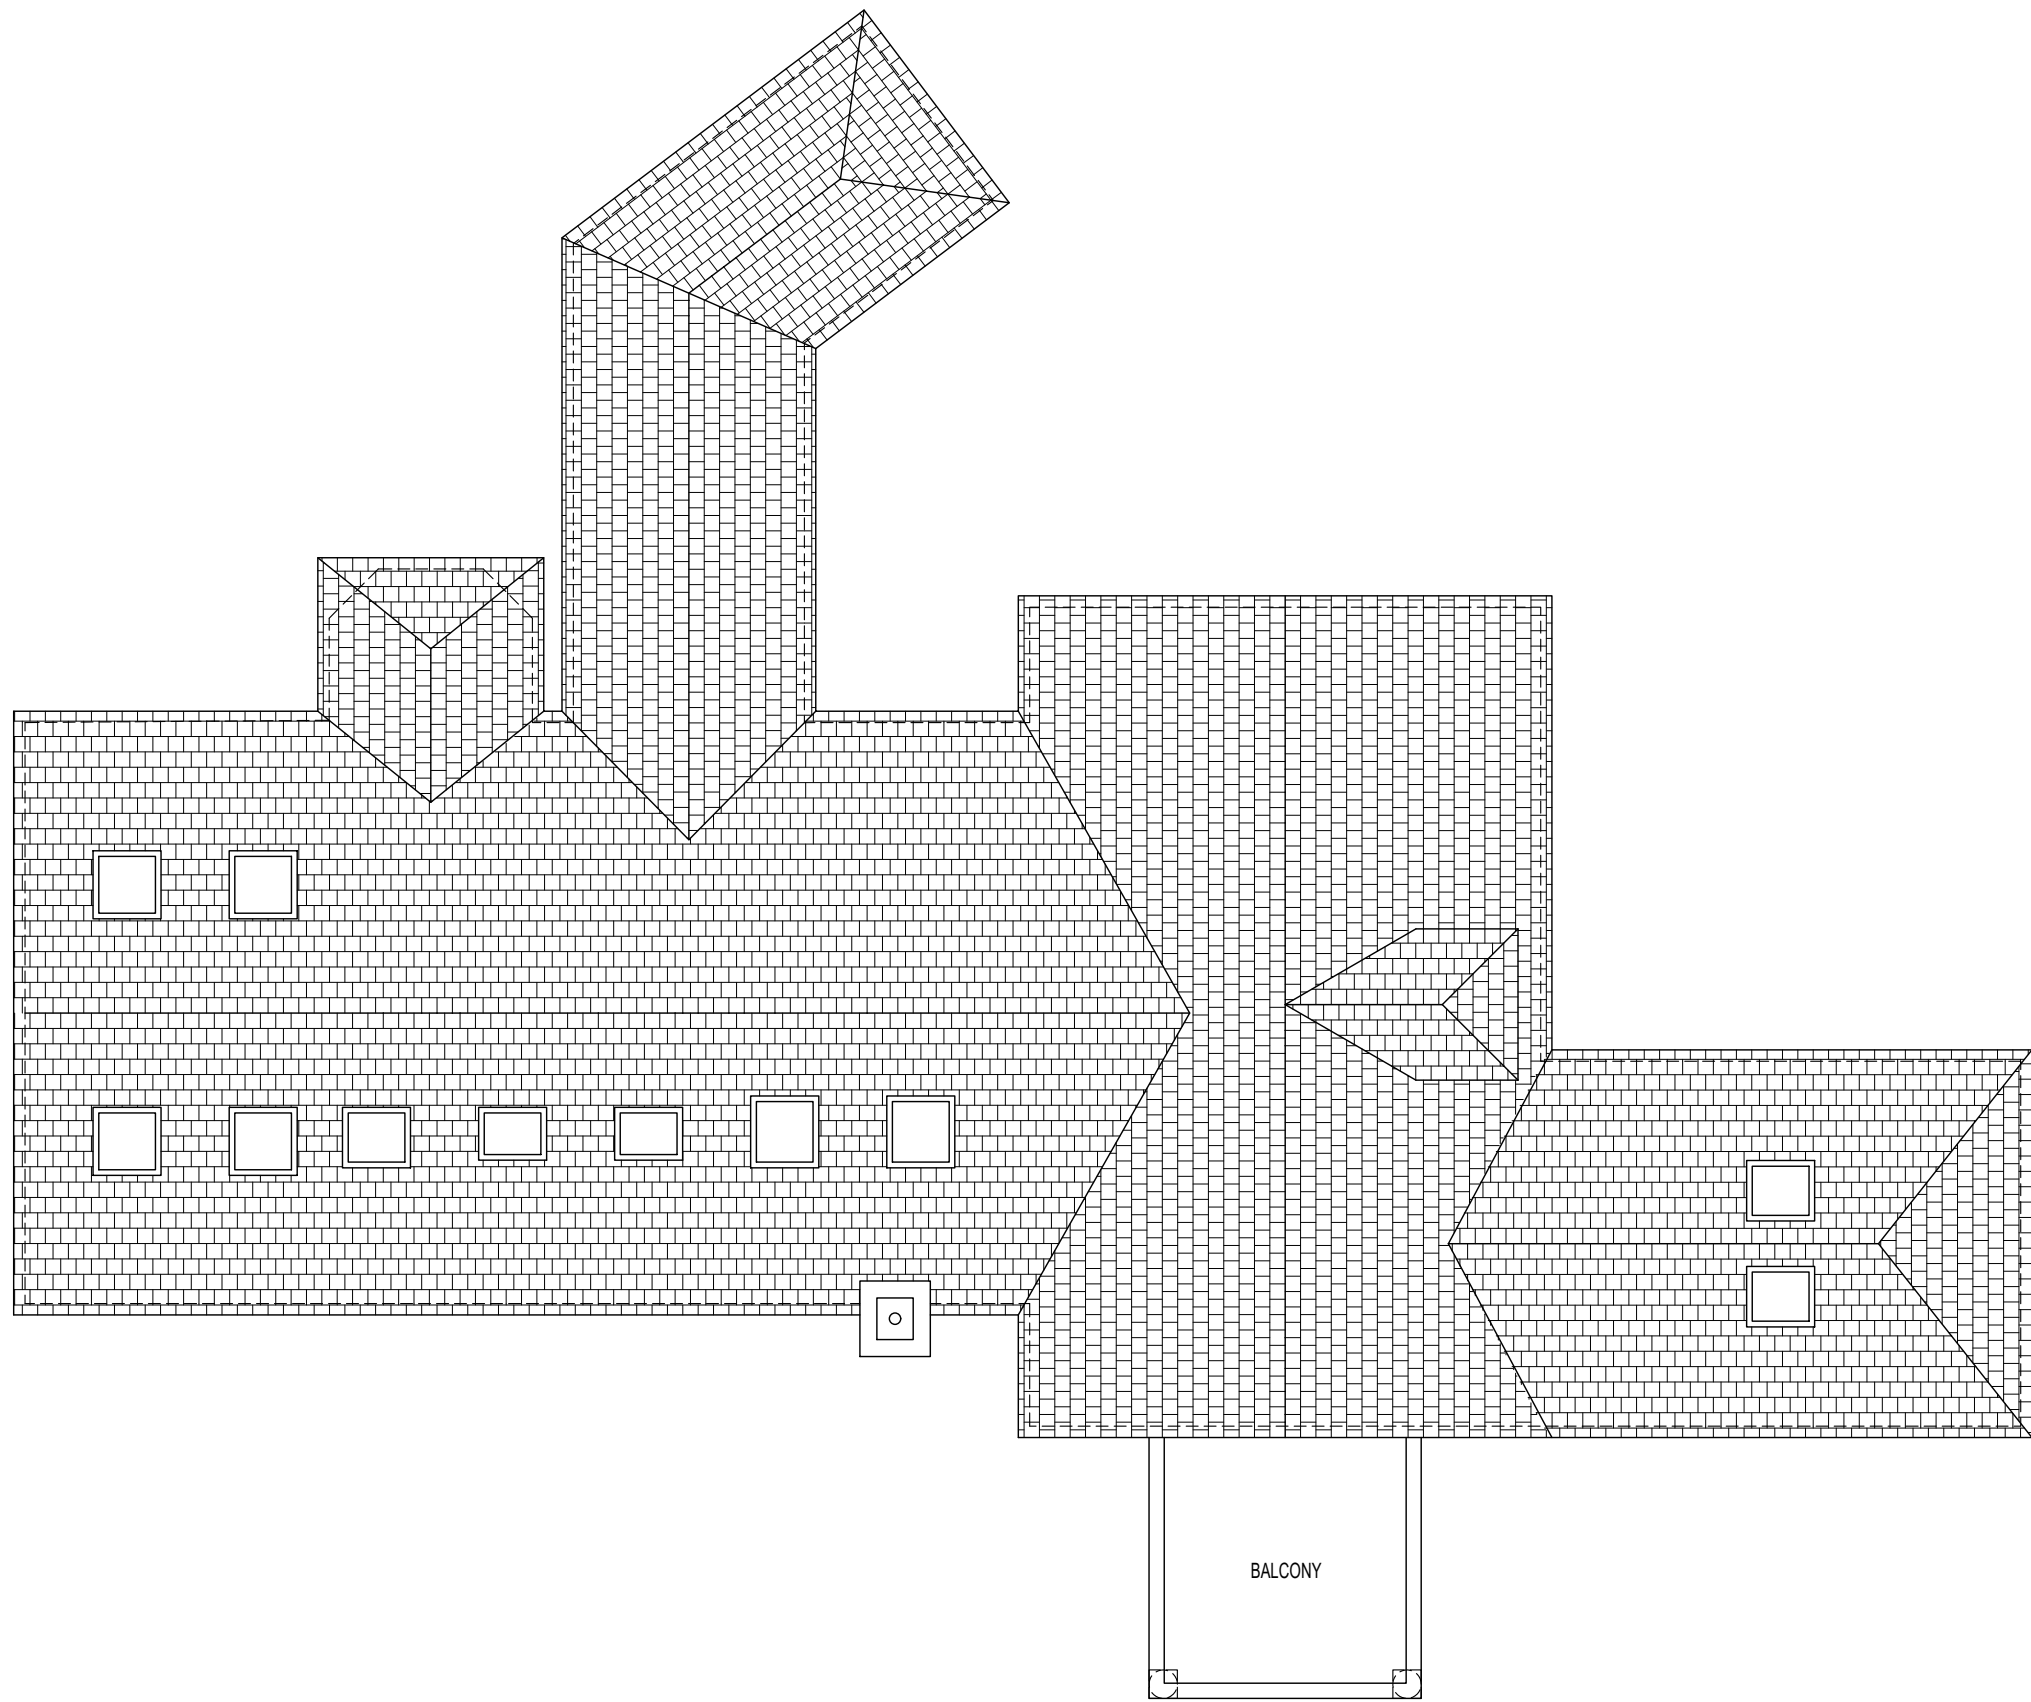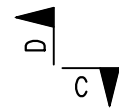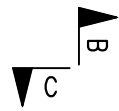

1:100

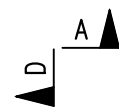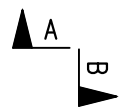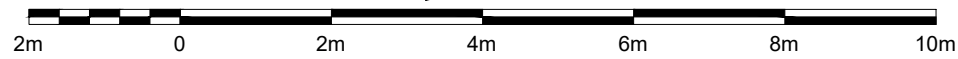

DB DESIGN & DRAUGHTING LIMITED
 6 GREBE CLOSE
 SOUTH BEACH
 BLYTH
 NORTHUMBERLAND
 NE24 3QU
 07391 407 370
 info.dbdd@gmail.com

CLIENT:
 GURDAWAR SINGH
 PINE DENE LODGE
 DISSINGTON LANE
 NEWCASTLE UPON TYNE
 NE15 0AE




PROJECT:
 PROPOSED 2 STOREY EXTENSION & ROOF
 RECONFIGURATION

DRG TITLE:
 EXISTING ROOF PLAN



DRG No:
 2023-027-07

REV	DATE	DESCRIPTION
0	05/04/2023	ORIGINAL FOR PLANNING

A3

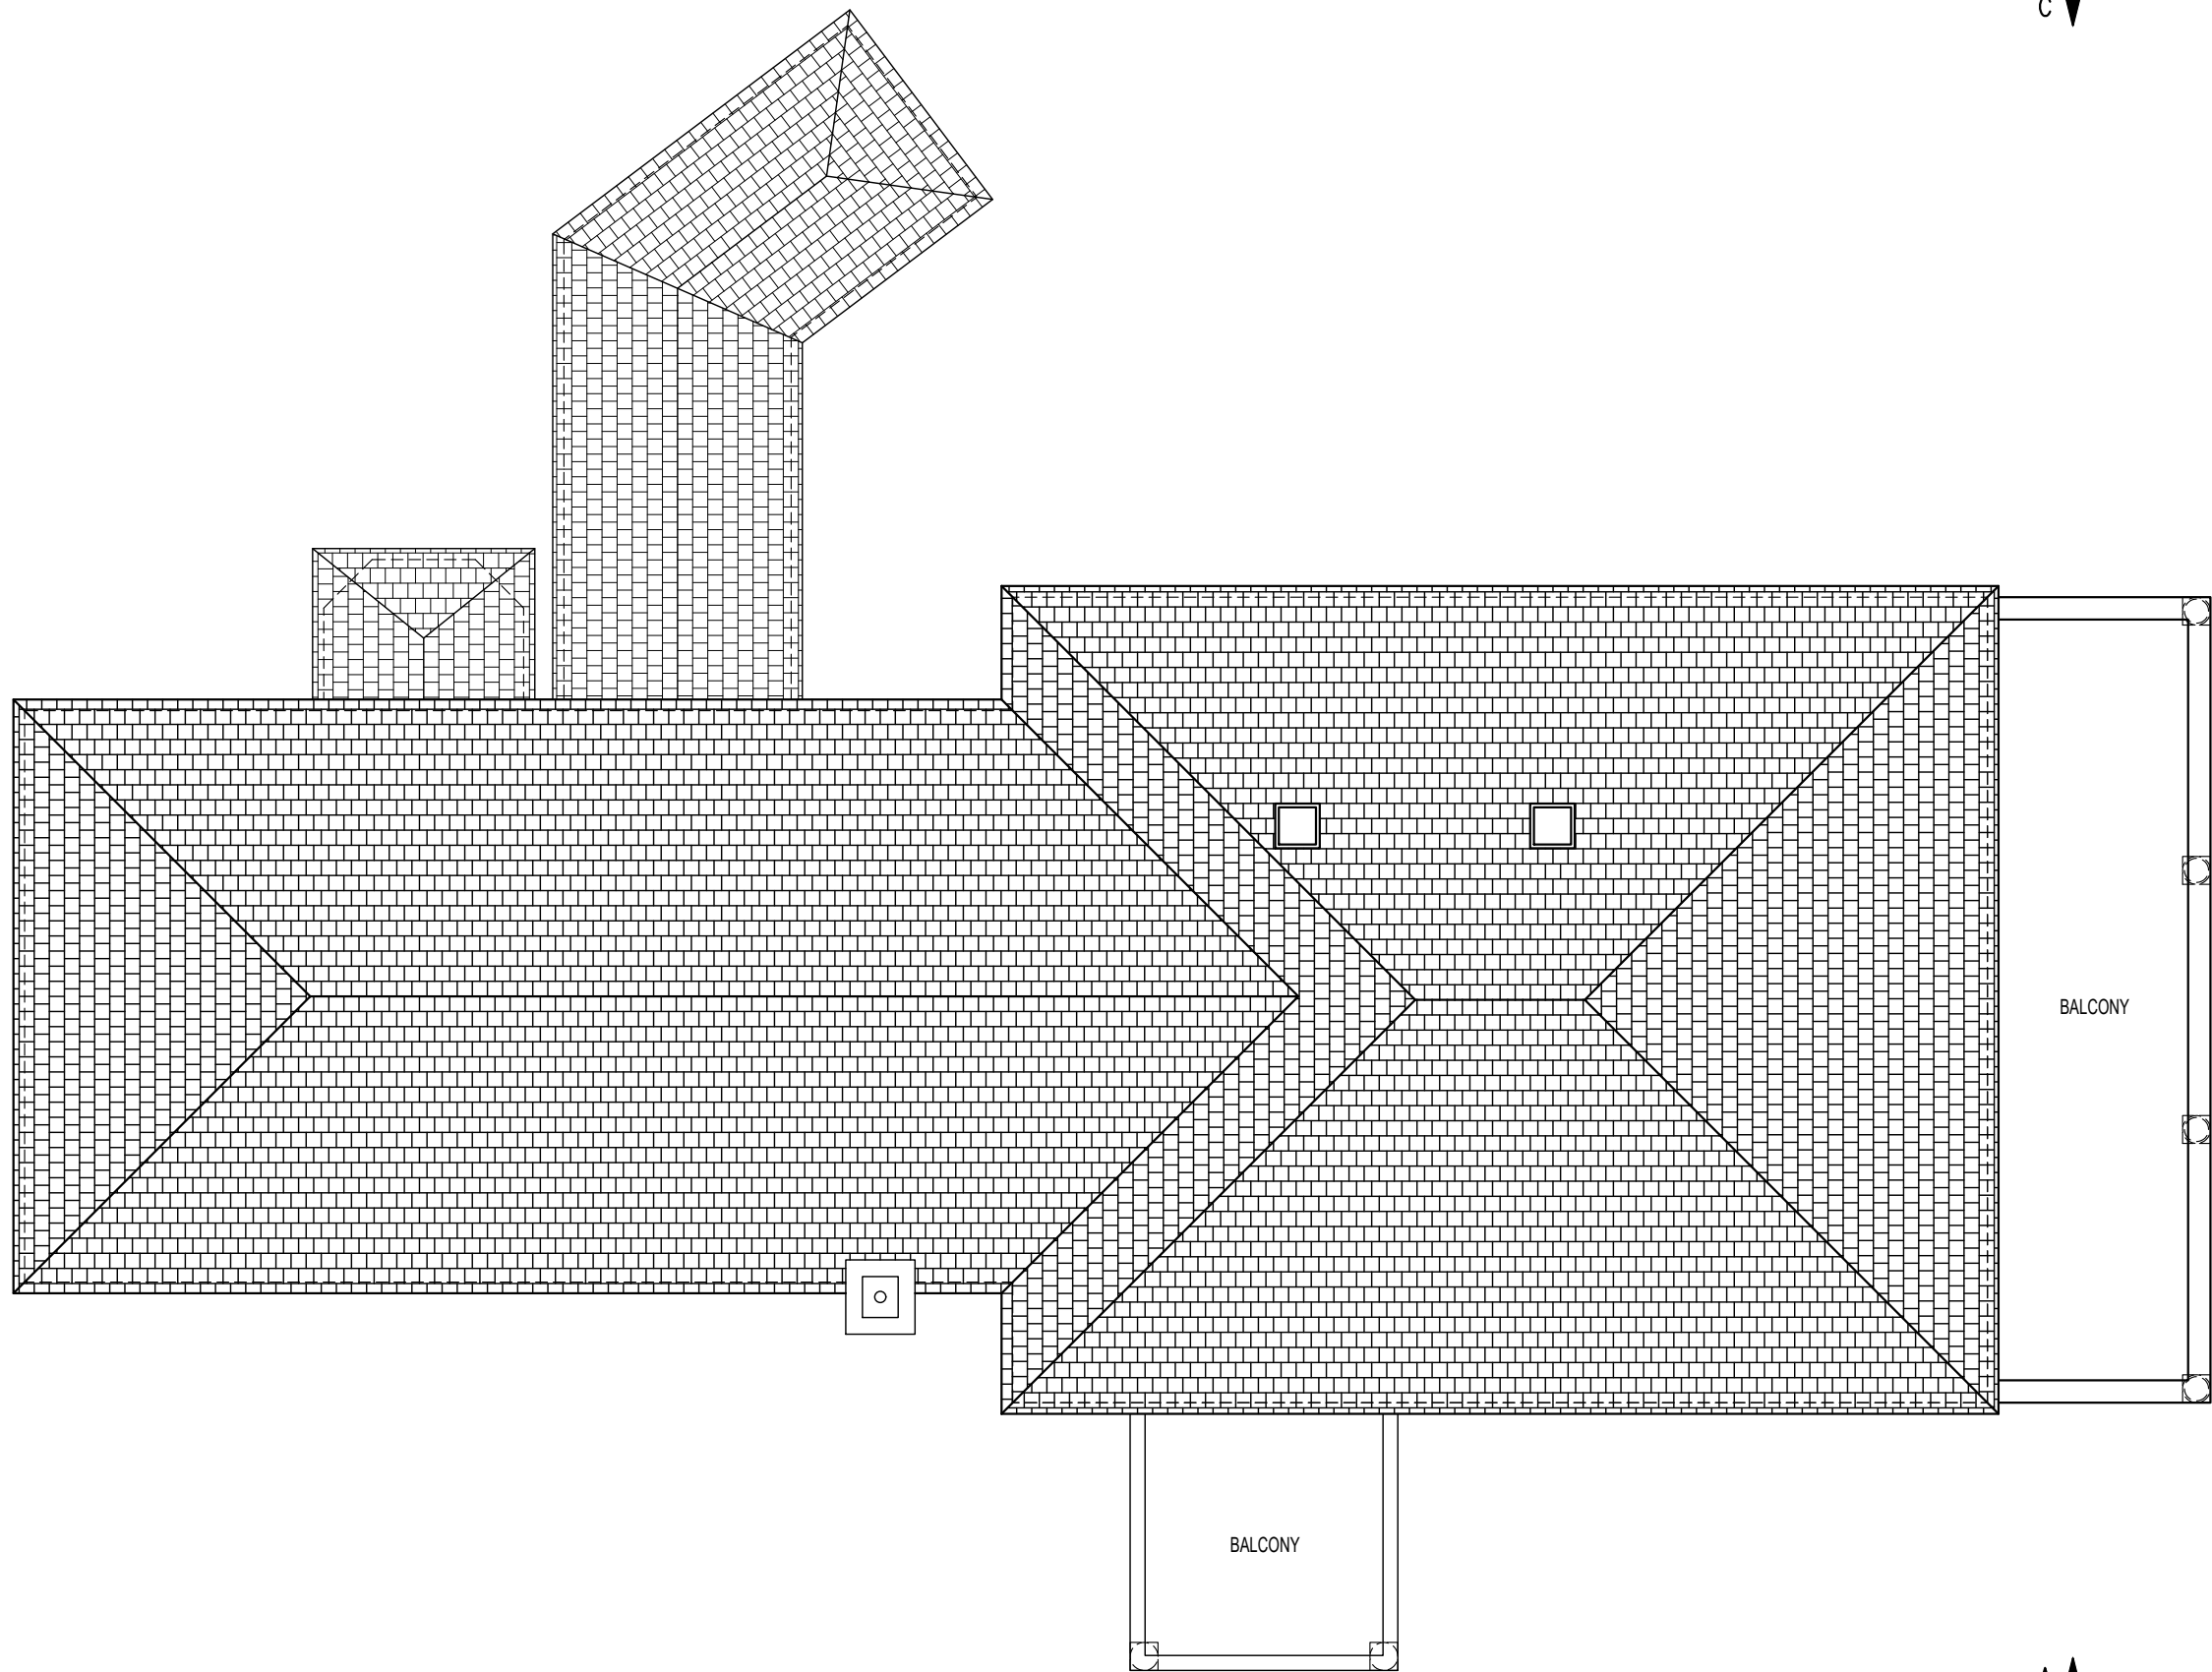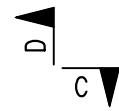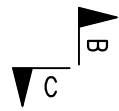

1:100

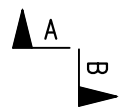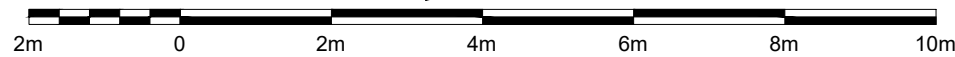

DB DESIGN & DRAUGHTING LIMITED
 6 GREBE CLOSE
 SOUTH BEACH
 BLYTH
 NORTHUMBERLAND
 NE24 3QU
 07391 407 370
 info.dbdd@gmail.com


CLIENT:
 GURDAWAR SINGH
 PINE DENE LODGE
 DISSINGTON LANE
 NEWCASTLE UPON TYNE
 NE15 0AE

PROJECT:
 PROPOSED 2 STOREY EXTENSION & ROOF
 RECONFIGURATION


DRG TITLE:
 PROPOSED ROOF PLAN

DRG No:
 2023-027-08

REV	DATE	DESCRIPTION
0	05/04/2023	ORIGINAL FOR PLANNING

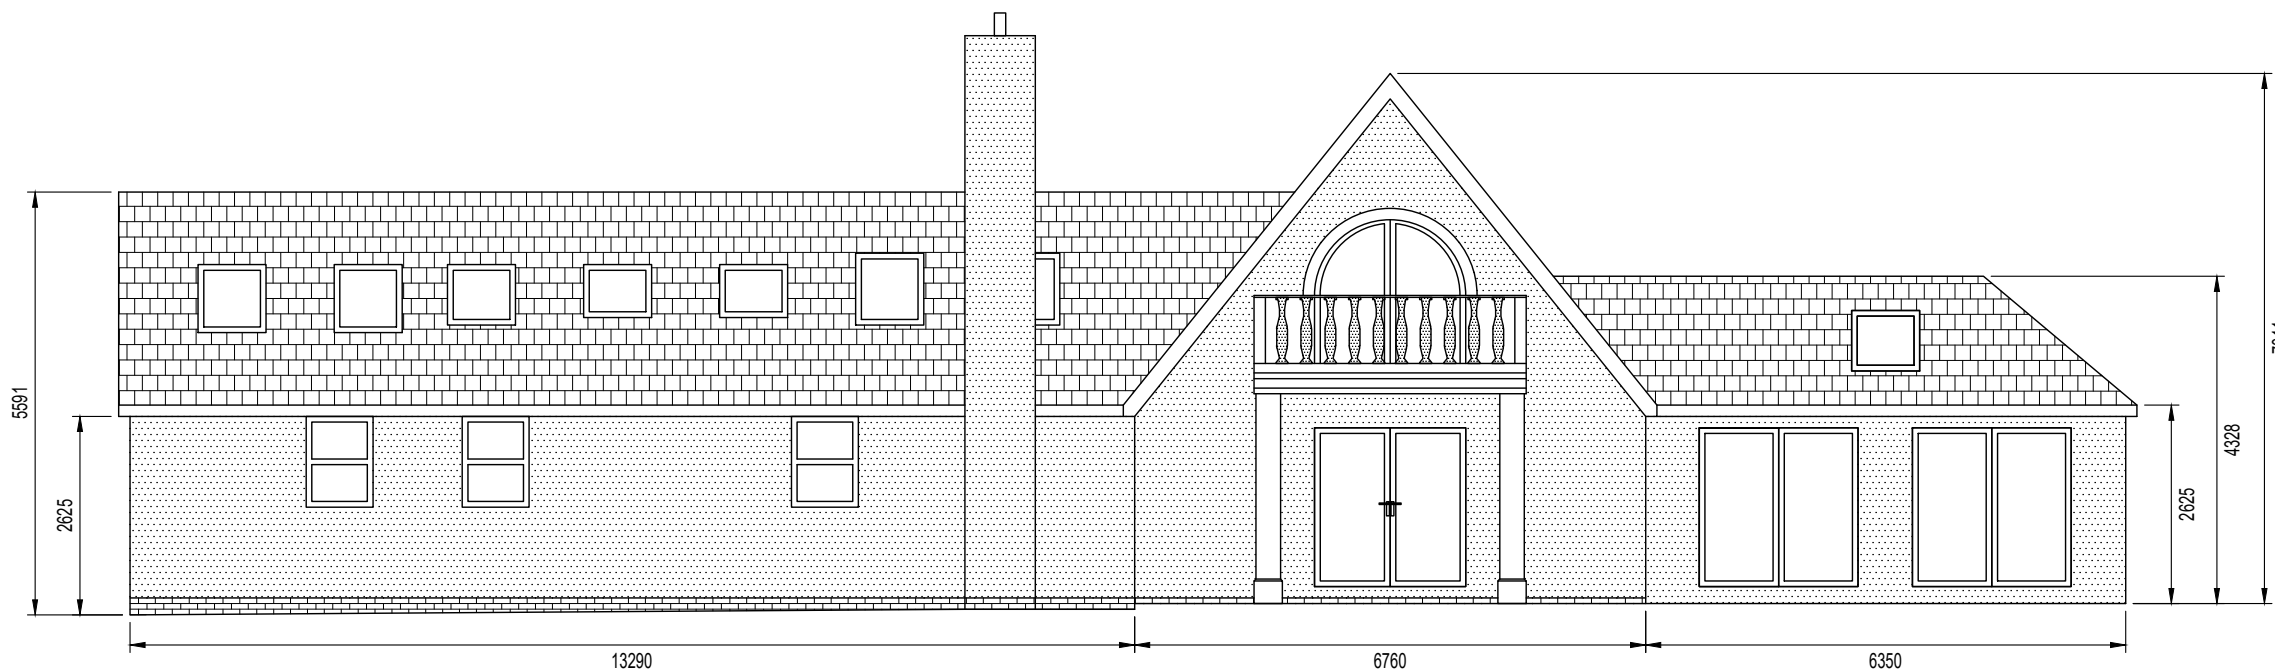

EXISTING ELEVATION A-A
SCALE 1:100

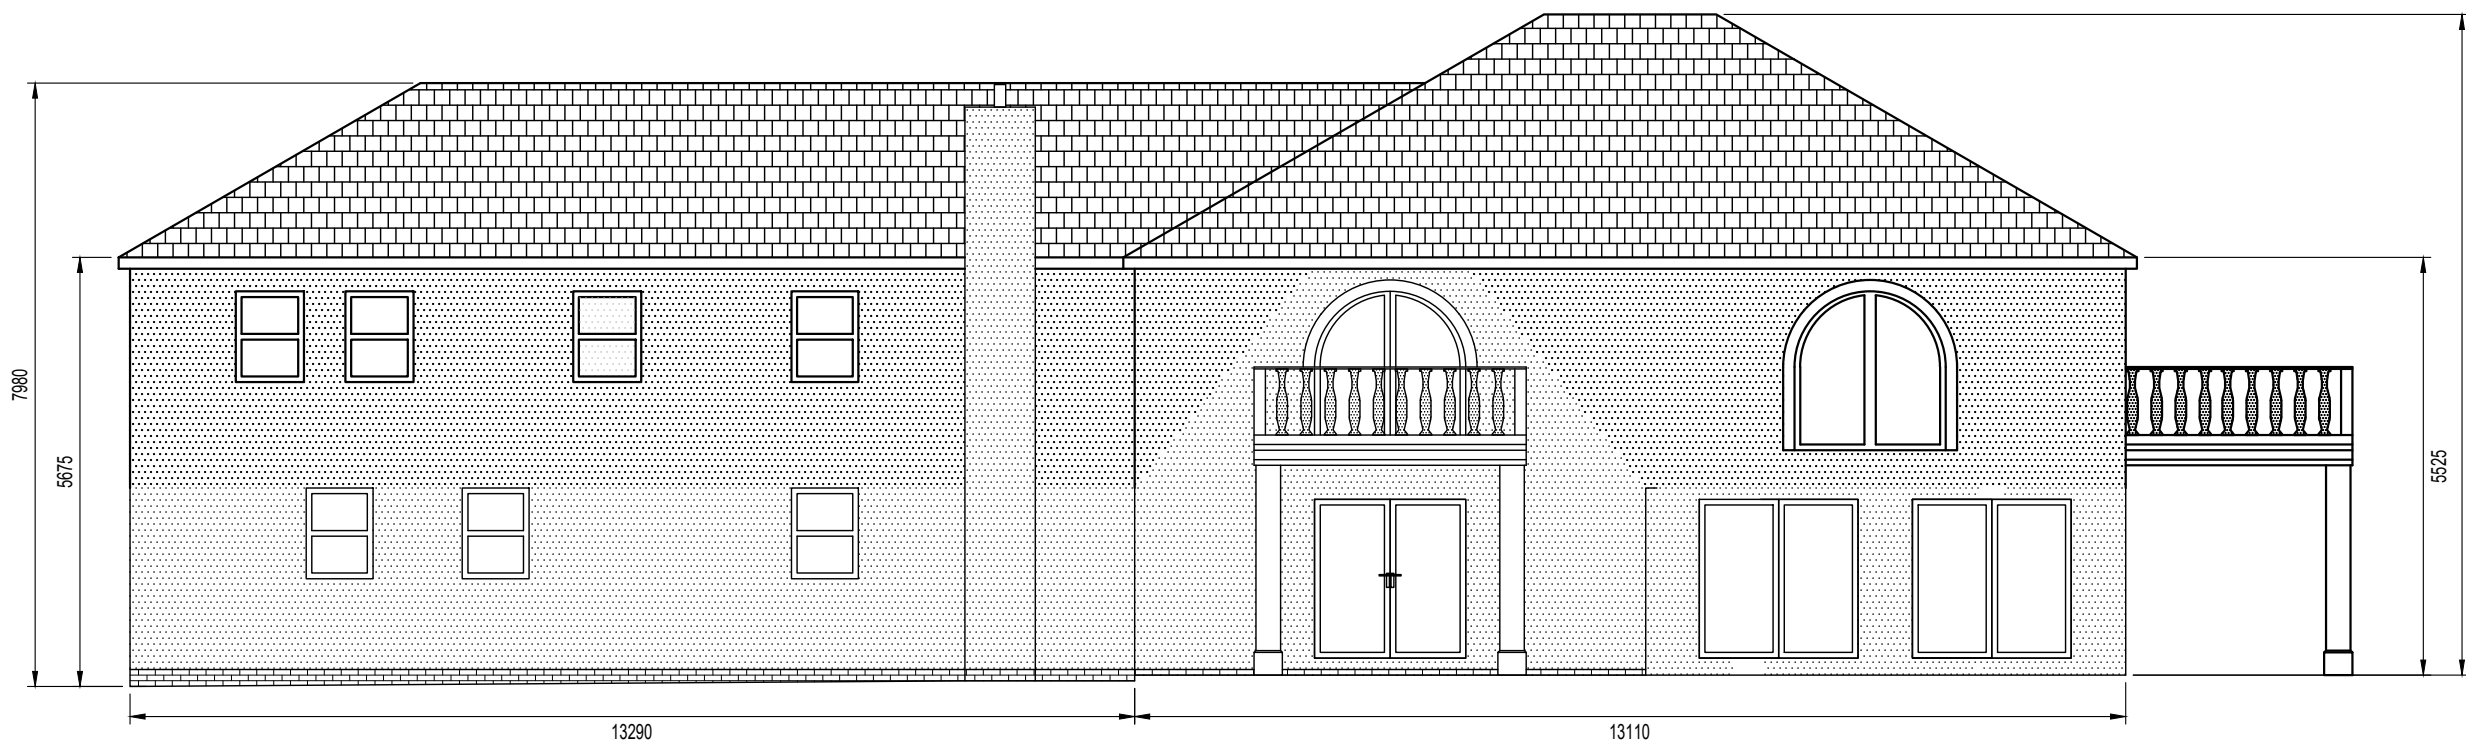

PROPOSED ELEVATION A-A
SCALE 1:100



DB DESIGN & DRAUGHTING LIMITED
6 GREBE CLOSE
SOUTH BEACH
BLYTH
NORTHUMBERLAND
NE24 3QU
07391 407 370
info.dbdd@gmail.com


CLIENT: GURDAWAR SINGH
PINE DENE LODGE
DISSINGTON LANE
NEWCASTLE UPON TYNE
NE15 0AE

PROJECT: PROPOSED 2 STOREY EXTENSION & ROOF
RECONFIGURATION


DRG TITLE: EXISTING & PROPOSED ELEVATIONS
1 OF 4

DRG No: 2023-027-09


REV	DATE	DESCRIPTION
0	05/04/2023	ORIGINAL FOR PLANNING

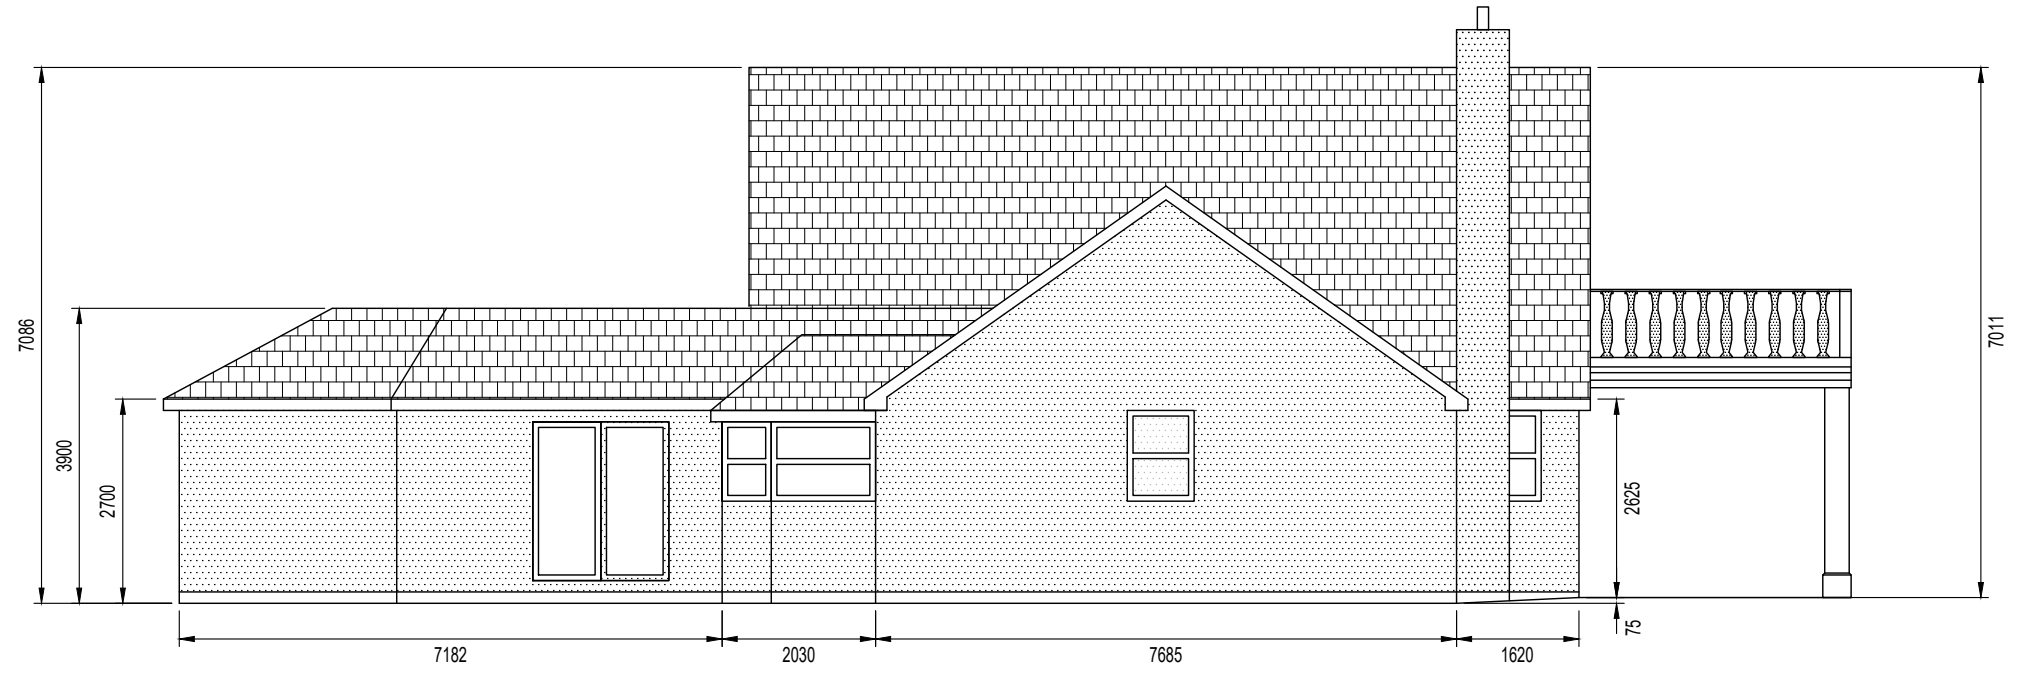

EXISTING ELEVATION B-B
SCALE 1:100

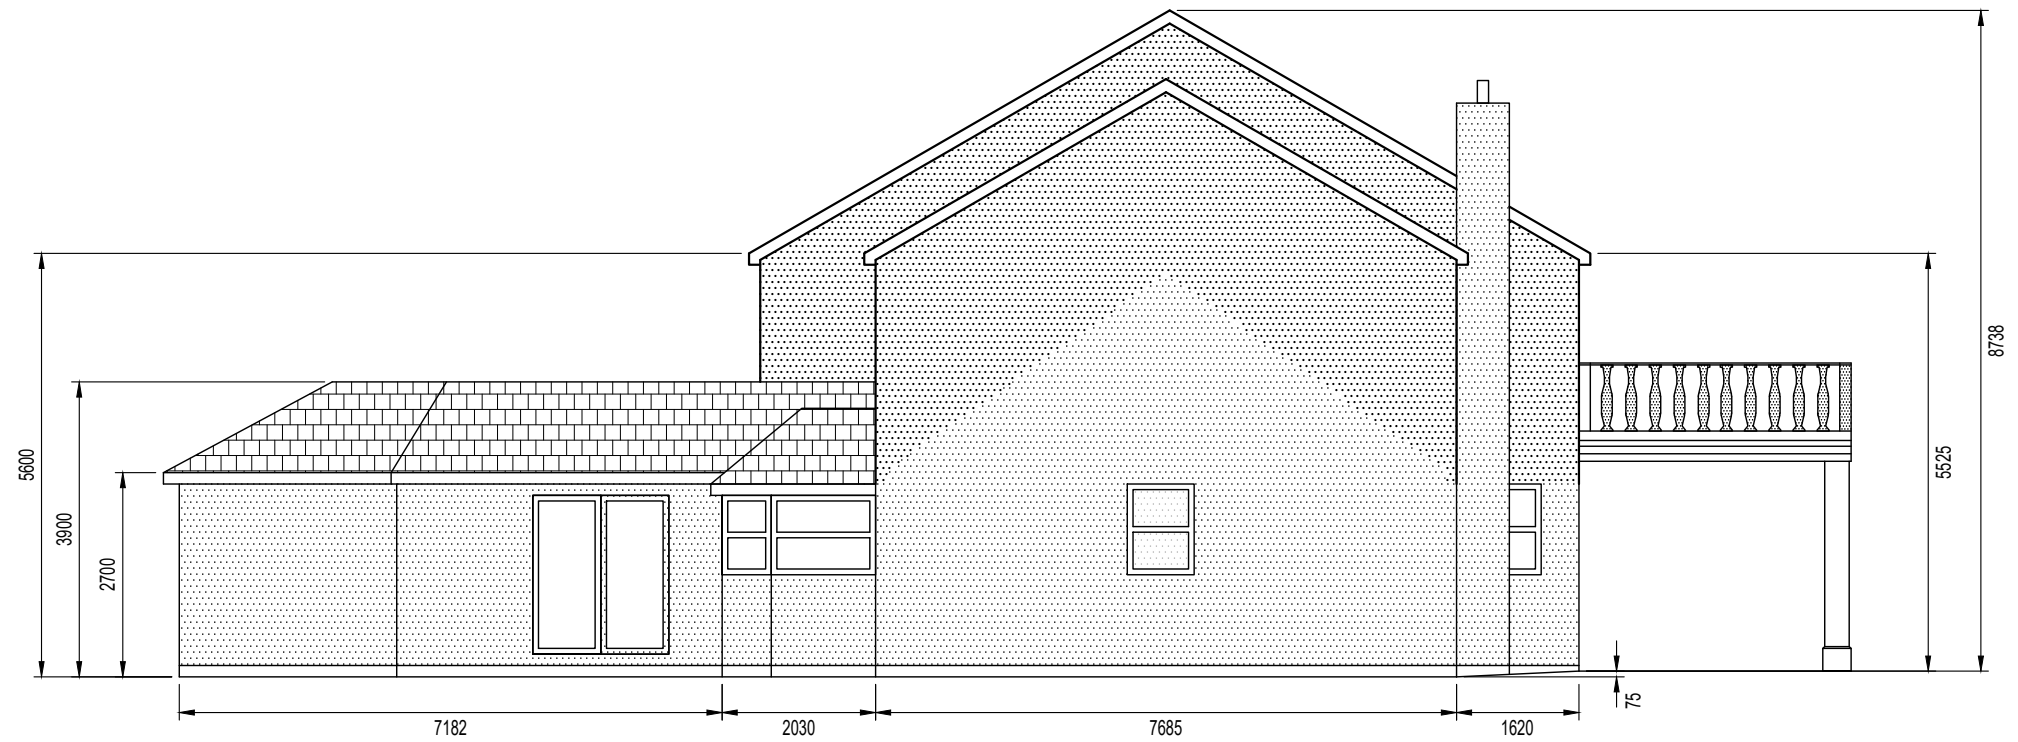

PROPOSED ELEVATION B-B
SCALE 1:100

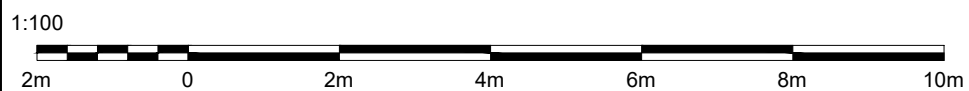

DB DESIGN & DRAUGHTING LIMITED
6 GREBE CLOSE
SOUTH BEACH
BLYTH
NORTHUMBERLAND
NE24 3QU
07391 407 370
info.dbdd@gmail.com


CLIENT: GURDAWAR SINGH
PINE DENE LODGE
DISSINGTON LANE
NEWCASTLE UPON TYNE
NE15 0AE

PROJECT: PROPOSED 2 STOREY EXTENSION & ROOF
RECONFIGURATION

DRG TITLE: EXISTING & PROPOSED ELEVATIONS
2 OF 4

DRG No: 2023-027-10

REV	DATE	DESCRIPTION
0	05/04/2023	ORIGINAL FOR PLANNING

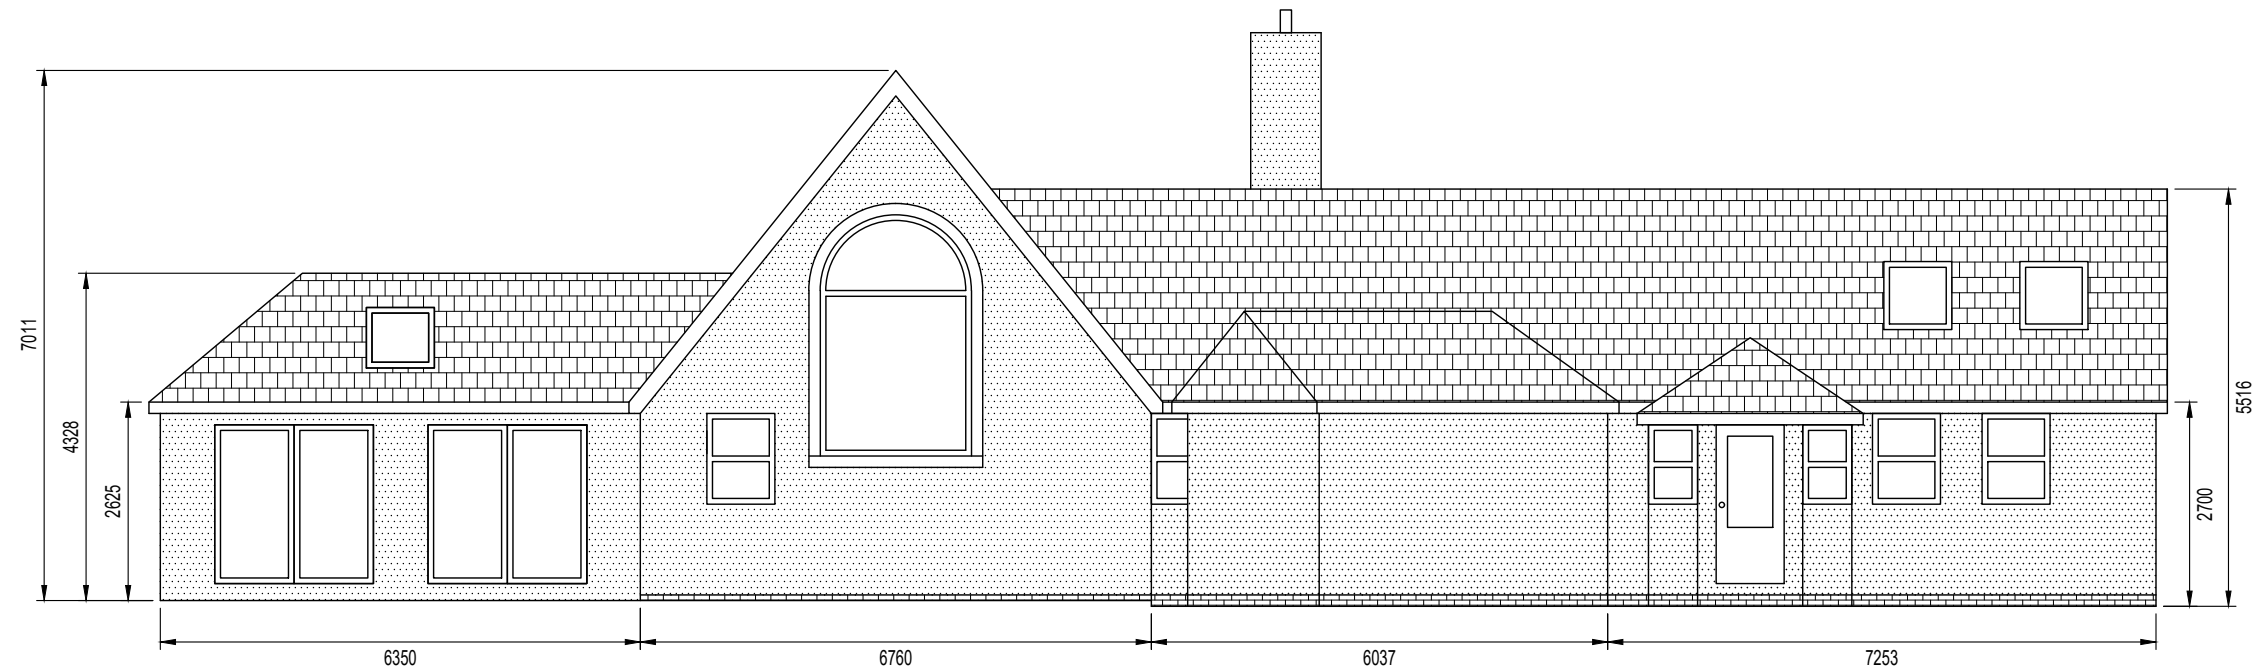

EXISTING ELEVATION C-C
SCALE 1:100



PROPOSED ELEVATION C-C
SCALE 1:100



DB DESIGN & DRAUGHTING LIMITED
6 GREBE CLOSE
SOUTH BEACH
BLYTH
NORTHUMBERLAND
NE24 3QU
07391 407 370
info.dbdd@gmail.com

CLIENT: GURDAWAR SINGH
PINE DENE LODGE
DISSINGTON LANE
NEWCASTLE UPON TYNE
NE15 0AE

PROJECT: PROPOSED 2 STOREY EXTENSION & ROOF
RECONFIGURATION

DRG TITLE: EXISTING & PROPOSED ELEVATIONS
3 OF 4

DRG No: 2023-027-11

REV	DATE	DESCRIPTION
0	05/04/2023	ORIGINAL FOR PLANNING




EXISTING ELEVATION D-D
SCALE 1:100



PROPOSED ELEVATION D-D
SCALE 1:100

1:100

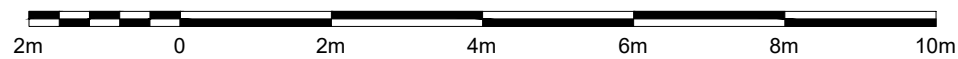

DB DESIGN & DRAUGHTING LIMITED
6 GREBE CLOSE
SOUTH BEACH
BLYTH
NORTHUMBERLAND
NE24 3QU
07391 407 370
info.dbdd@gmail.com

CLIENT:
GURDAWAR SINGH
PINE DENE LODGE
DISSINGTON LANE
NEWCASTLE UPON TYNE
NE15 0AE

PROJECT:
PROPOSED 2 STOREY EXTENSION & ROOF
RECONFIGURATION

DRG TITLE:
EXISTING & PROPOSED ELEVATIONS
4 OF 4

DRG No:
2023-027-12

REV	DATE	DESCRIPTION
0	05/04/2023	ORIGINAL FOR PLANNING