



Image 01 - South Elevation 1



Image 02 - North West Elevation



Image 03 - North West & North East Elevations



Image 04 - North East & South East Elevations



Image 05 - South East Elevation 1



Image 06 - South East Elevation 2




Image 07 - South Elevation 2



North West Elevation As Existing (No Change)



South West Elevation As Existing

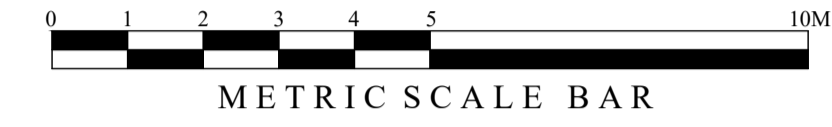

North West Elevation As Proposed (No Change)




South West Elevation As Proposed



South East Elevation As Existing



North East Elevation As Existing

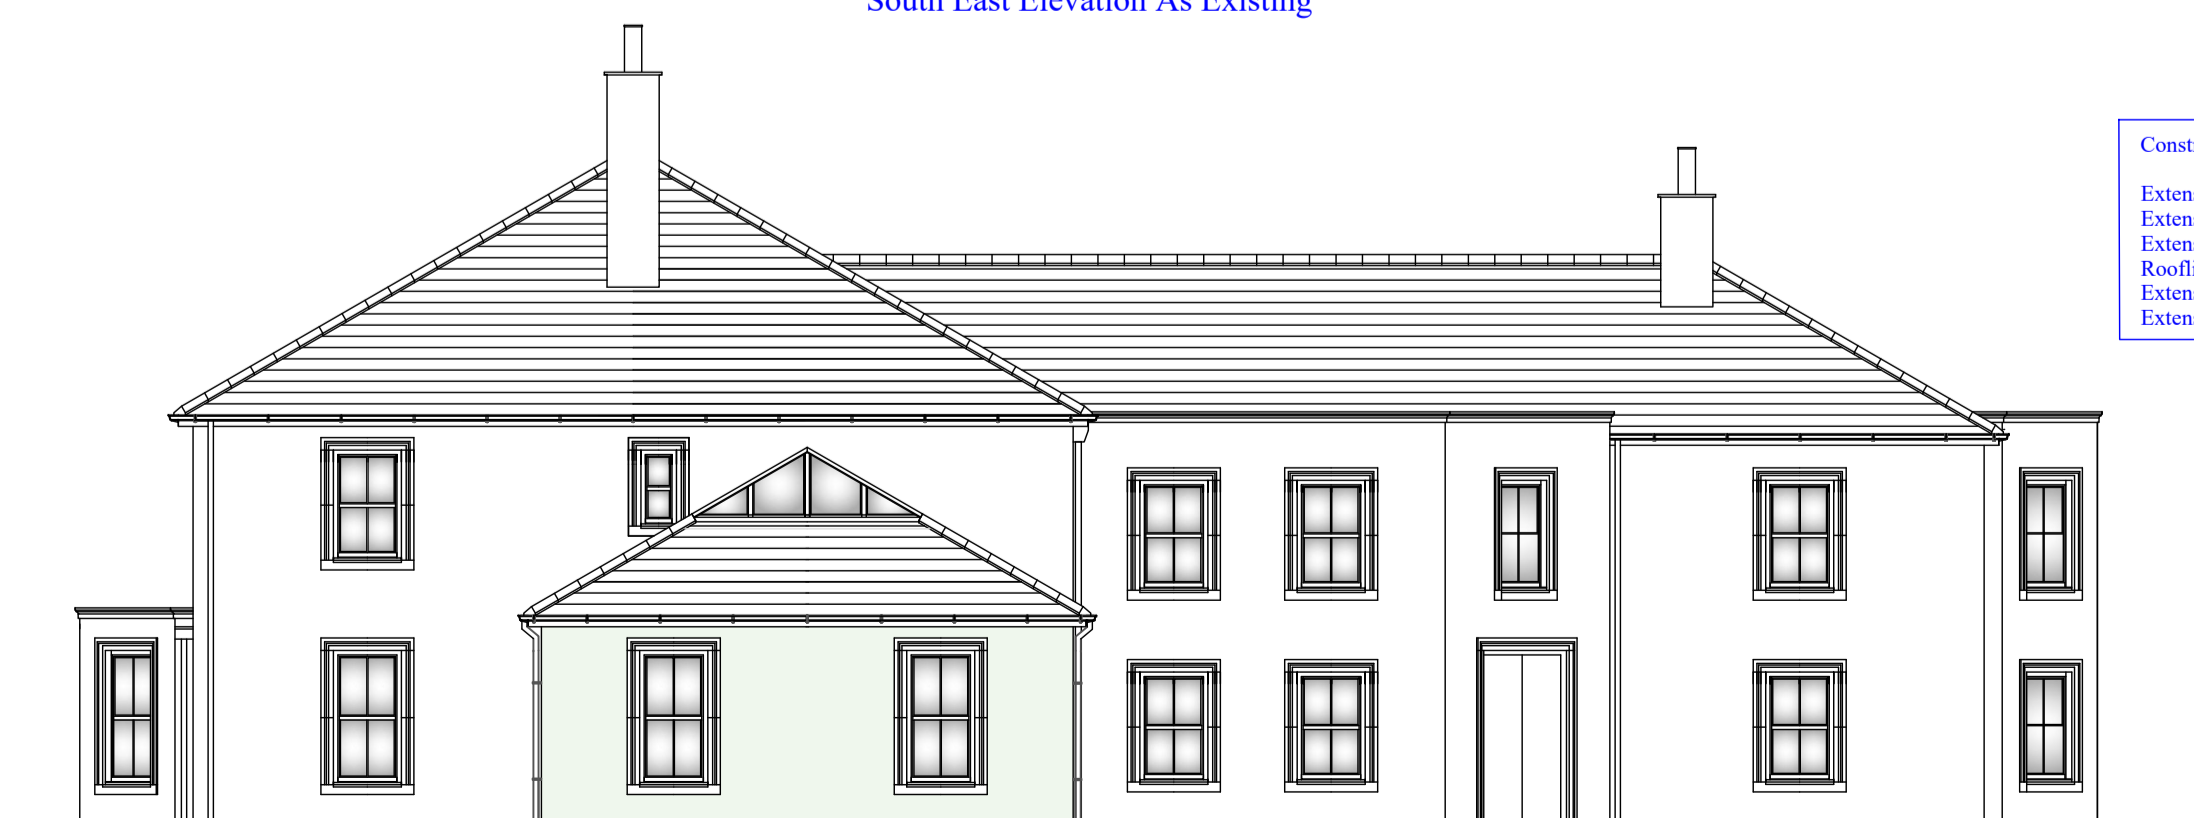

South East Elevation As Proposed



North East Elevation As Proposed

Construction Specification:

Extension Base Course;	Sandstone (to match existing)
Extension External Structure;	Painted Render (to match existing)
Extension Roof;	Natural Slate (to match existing)
Rooflight;	Aluminium Powder Coated
Extension Windows;	Painted Timber / Sliding Sash (to match existing)
Extension French Doors;	Painted Timber / Part Glazed (to match existing)

©YEOMAN ARCHITECTURE LIMITED
 Copyright of this plan is retained by
 YEOMAN ARCHITECTURE LIMITED
 No part should be copied or reproduced without
 the express permission of the copyright holder.

ALL DIMENSIONS MUST BE CHECKED ON-SITE
 AND NOT SCALED FROM THIS DRAWING.
 ANY DISCREPANCIES MUST BE REPORTED TO YEOMAN ARCHITECTURE LIMITED
 Whilst every effort has been made to ensure the accuracy of this plan and
 specification, Contractors should make their own full assessment
 of the site conditions therein, always prior to commencement of works on-site.

No.	Revision / Amendment List:	Date:

YEOMAN ARCHITECTURE LIMITED
 is a Registered Professional Practice with the
 Chartered Institute of Architectural Technologists

YEOMAN
Architecture

Suite 6
 5 Kings Mount
 Ramparts Business Park
 Berwick Upon Tweed
 Northumberland
 TD15 1TQ

Telephone: 01289 303960
 E-Mail: yeomandesign@aol.com

Yeoman Architecture Limited
 Registered in England & Wales Company Number: 18952498

Name:	Mr Robert Whitten
Project Address:	West Longridge Manor West Longridge Farm Berwick Upon Tweed Northumberland TD15 2JX
Project:	Proposed Single Storey Side Extension
Sheet Title:	Existing & Proposed Elevation Plan
Scale:	1:100 @ A1 Size
Date:	25th October 2023
Designed By:	James Cromarty <small>MEMBER OF THE BUILDING REGULATION AUTHORITY</small> Direct Mobile No: 0772 969 0520
Approved By:	
Drawing No:	A106
Plan Ref:	RW1541/23