




1 P- Ground Floor Plan
1 : 100

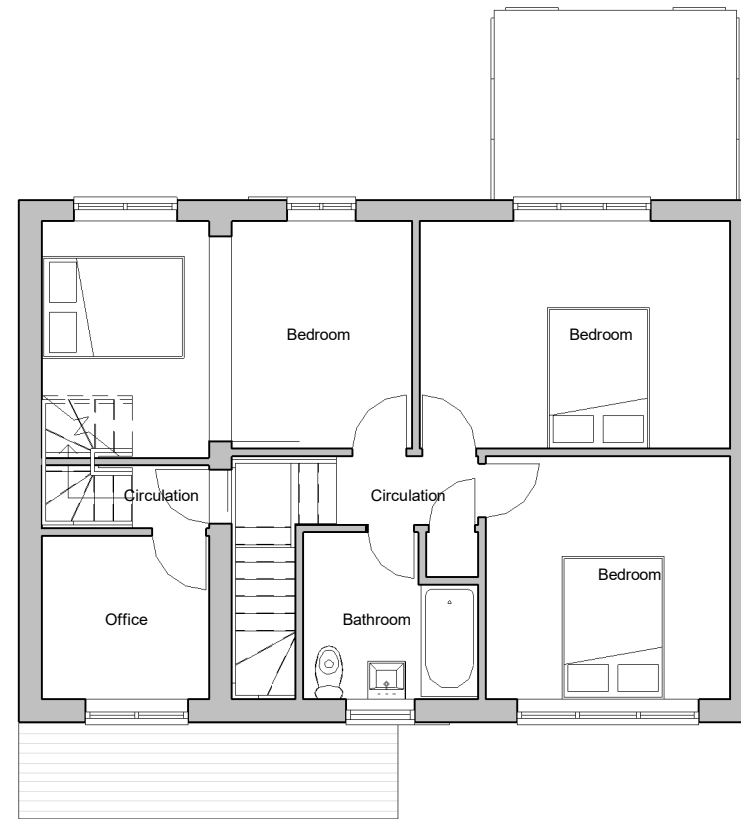


2 P- First Floor Plan
1 : 100

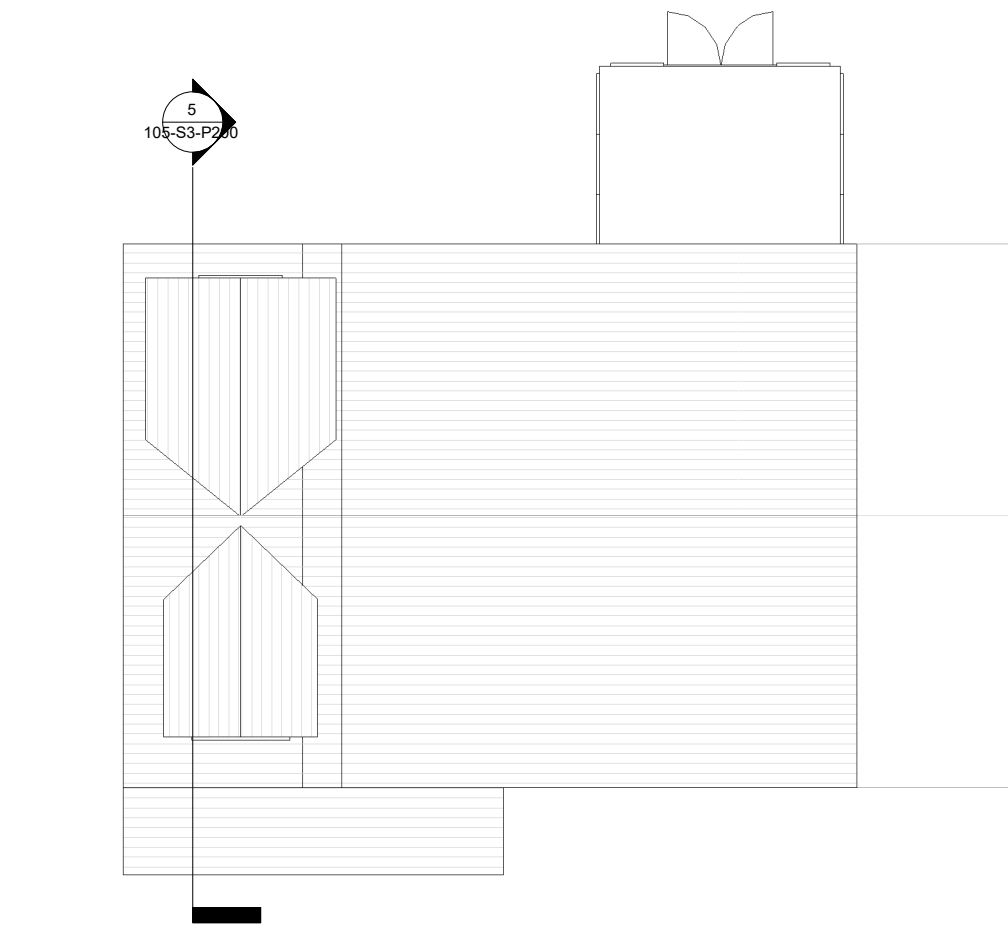

4 P- Roof Plan
1 : 100

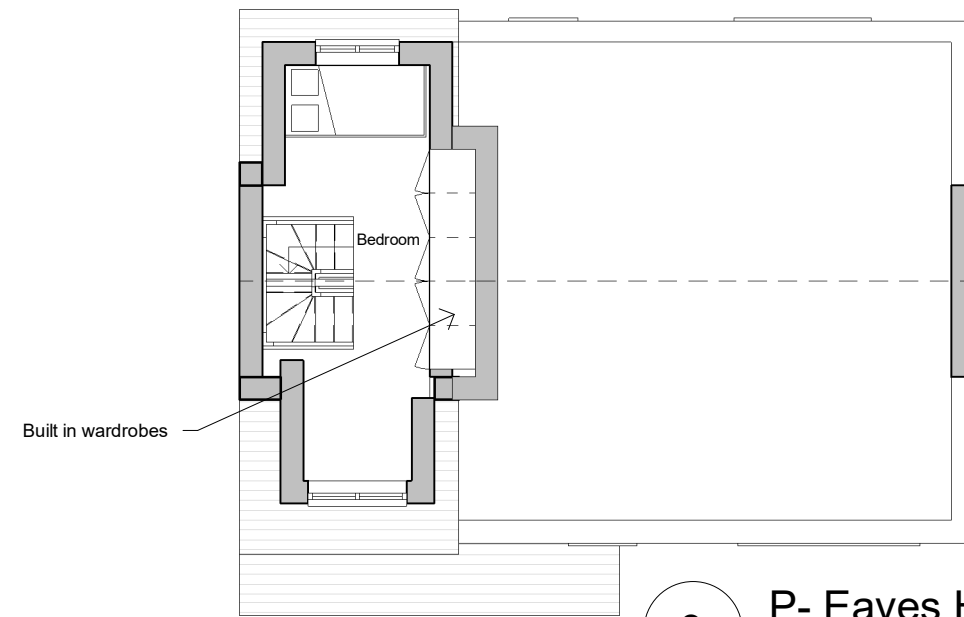

3 P- Eaves Height
1 : 100

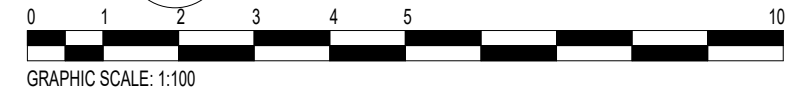

Notes:
For planning purposes only. Do not use for construction
All dimension indicative and to be checked on site prior to construction.
This drawing is the property of Build On Architecture Ltd, copyright reserved. This drawing is not to be copied, reproduced, retained or disclosed to any unauthorised person either wholly or in part without the specific consent in writing of Build On Architecture .

Rev	Date
C	02.11.2023
B	27.09.2023
A	28.07.2023

LPA- Planning First Issue
Client- Amendments
Client Issue- Draft
Description

BUILD ON ARCHITECTS
9 Waterden Road, London, E20 3AN

Drawing Title: Proposed Plans	Status: Planning
Project Address: 7 Albert Close	Scale: As indicated @ A3
	First Issue: 28.07.2023
Drawing No.: 105-S3-P100	Rev.: C