

Proposed roof tiles to match existing.

Hanging roof tiles to dormer to match existing.




1 P- Front Elevation  
1:100

Hanging roof tiles to dormer to match existing.




2 P- Rear Elevation  
1:100

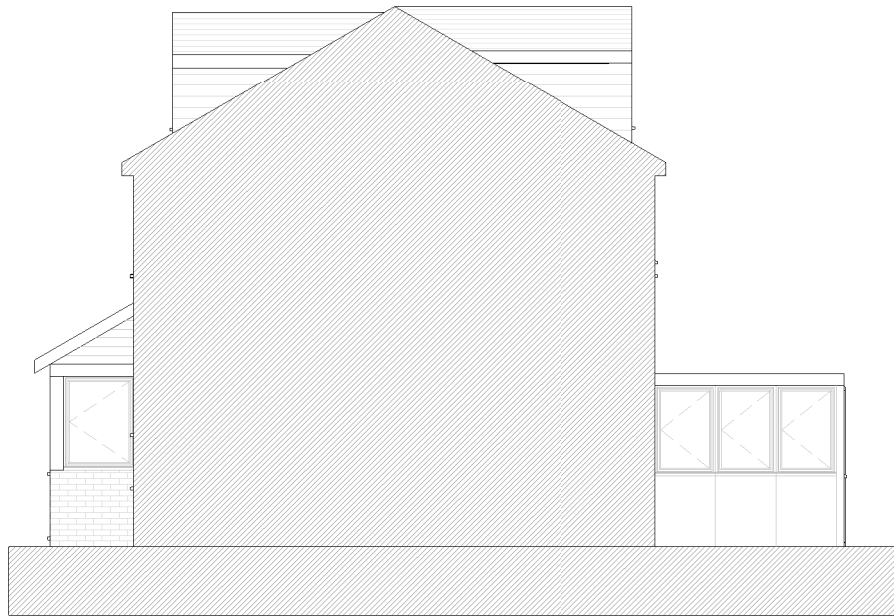

4 P- Side Elevation (East)  
1:100



3 P- Side Elevation (West)  
1:100

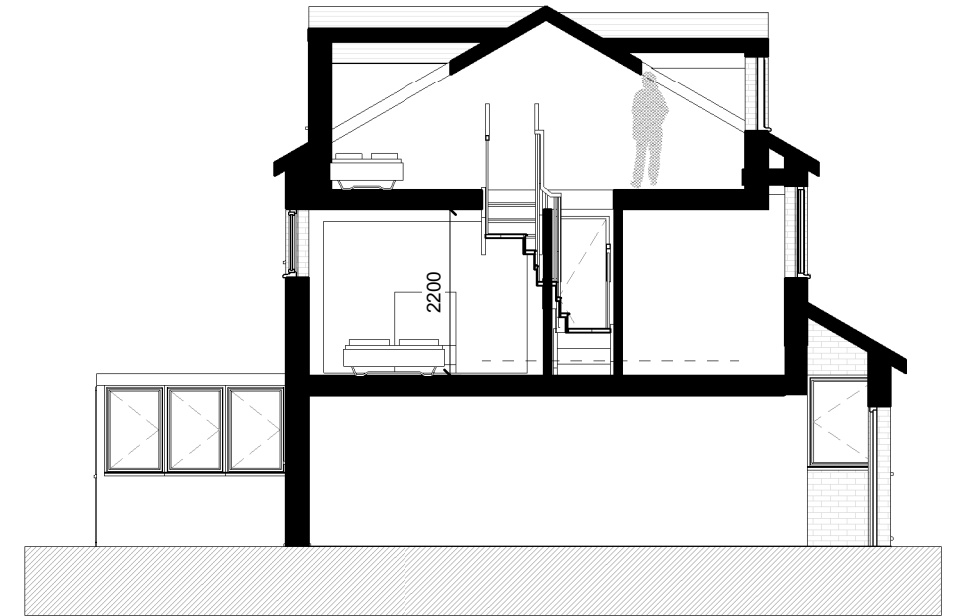

5 P- Section 3  
1:100

0 1 2 3 4 5 10  
GRAPHIC SCALE: 1:100

**Notes:**  
For planning purposes only. Do not use for construction  
All dimension indicative and to be checked on site prior to construction.  
This drawing is the property of Build On Architecture Ltd, copyright reserved. This drawing is not to be copied, reproduced, retained or disclosed to any unauthorised person either wholly or in part without the specific consent in writing of Build On Architecture .

Rev	Date
C	02.11.2023
B	27.09.2023
A	28.07.2023

LPA- Planning First Issue  
Client- Amendments  
Client Issue- Draft  
Description

**BUILD ON ARCHITECTS**  
9 Waterden Road, London, E20 3AN

Drawing Title: Proposed Elevations Section	Status: Planning
Project Address: 7 Albert Close	Scale: As indicated @ A3
	First Issue: 28.07.2023
Drawing No.: 105-S3-P200	Rev.: C