




- NOTES
1. All dimensions are to be checked on site prior to the commencement of work and any discrepancy is to be reported to the construction manager before construction.
 2. All work is to comply with the current Building Regulations and allied legislation.
 3. All contractors and sub-contractors must ensure that they have the latest issue of the drawing and related details before the commencement of work on site.
 4. All materials are to be used and installed in strict compliance with the relevant manufacturers instructions and recommendations.
 5. All works on site managed and supervised as a result of the design included in the drawing are to be given full consideration for compliance with the current Building Regulations in respect of Design and Implementation on site and no works are to be undertaken if it is considered that compliance with the Building Regulations cannot be achieved.
 7. All dimensions shown in millimetres.

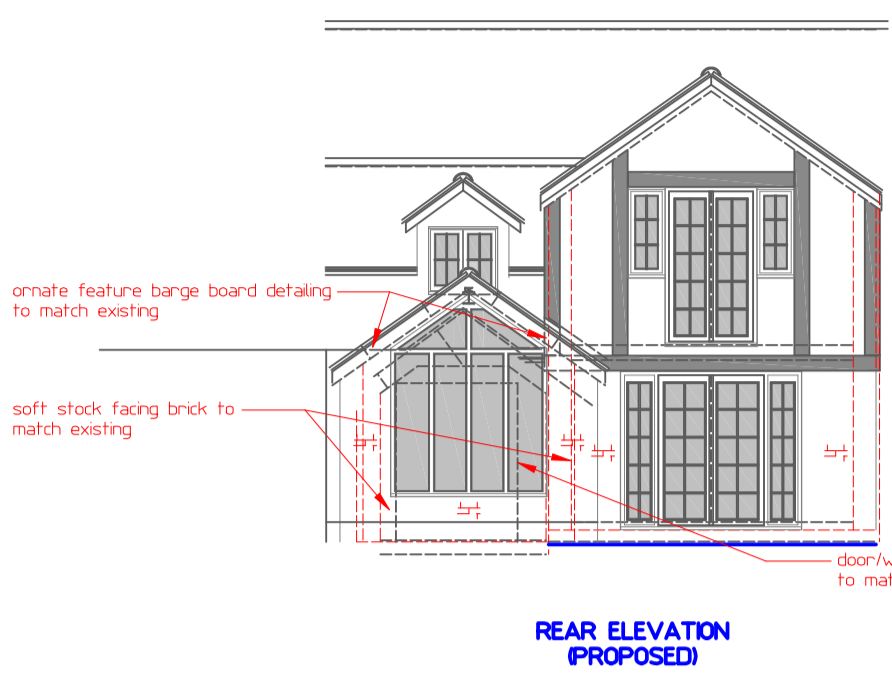


REAR ELEVATION PROPOSED

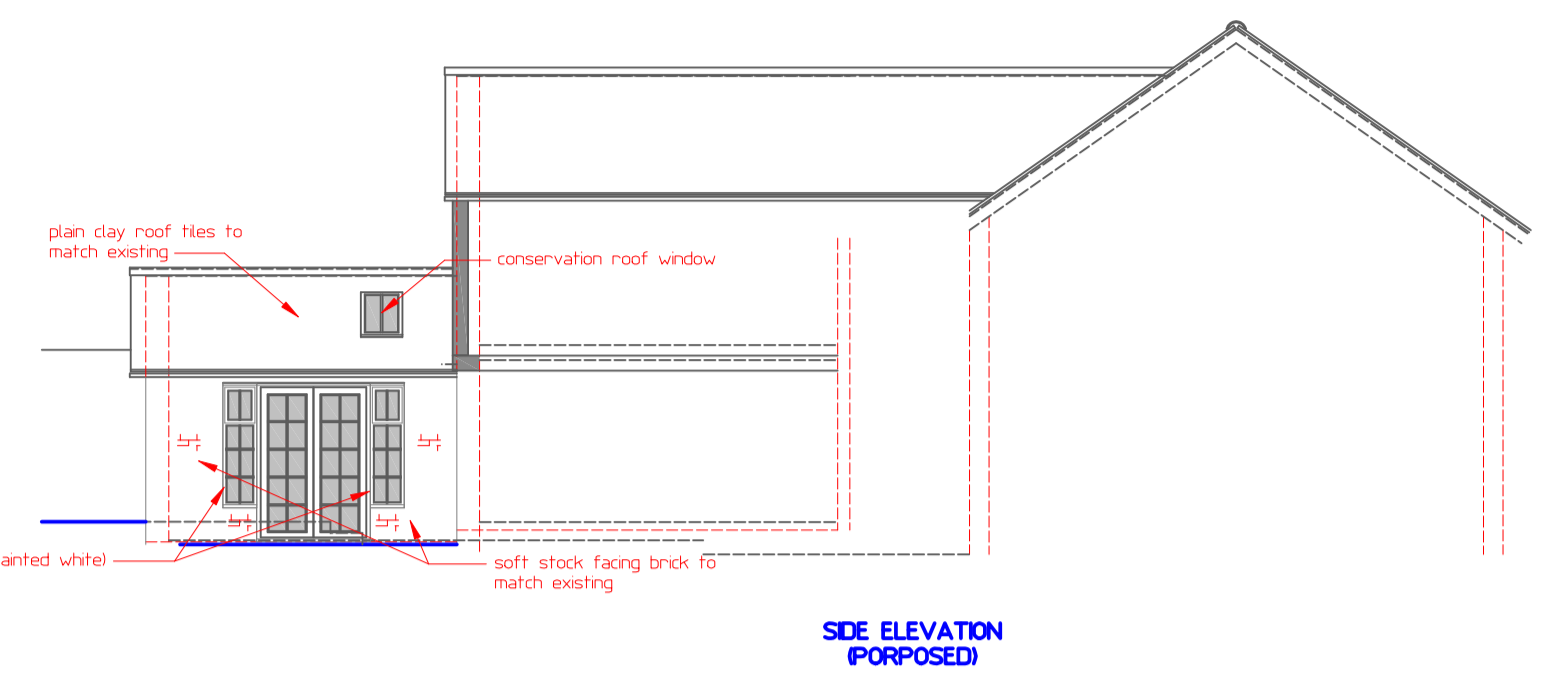


SIDE ELEVATION PROPOSED

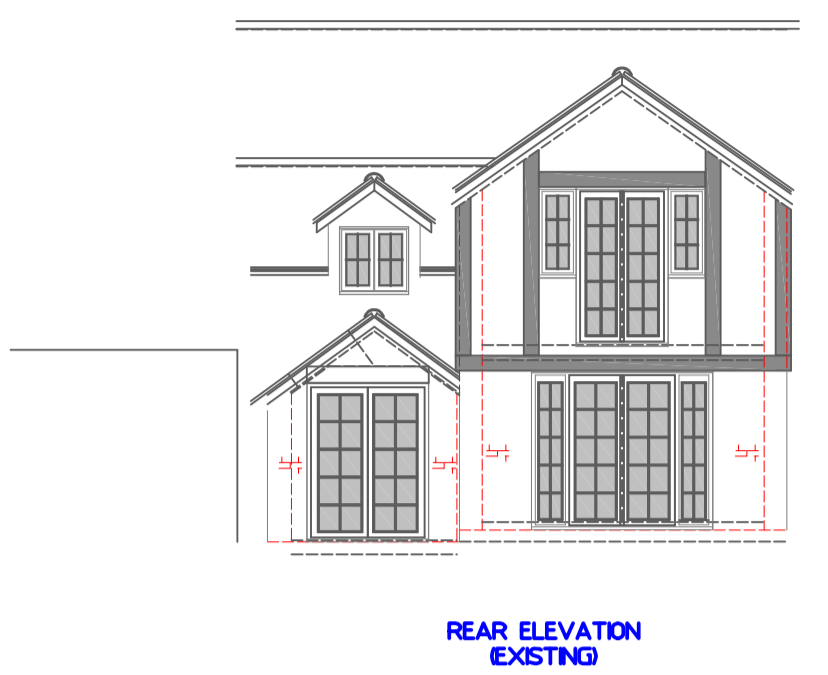



REAR ELEVATION EXISTING

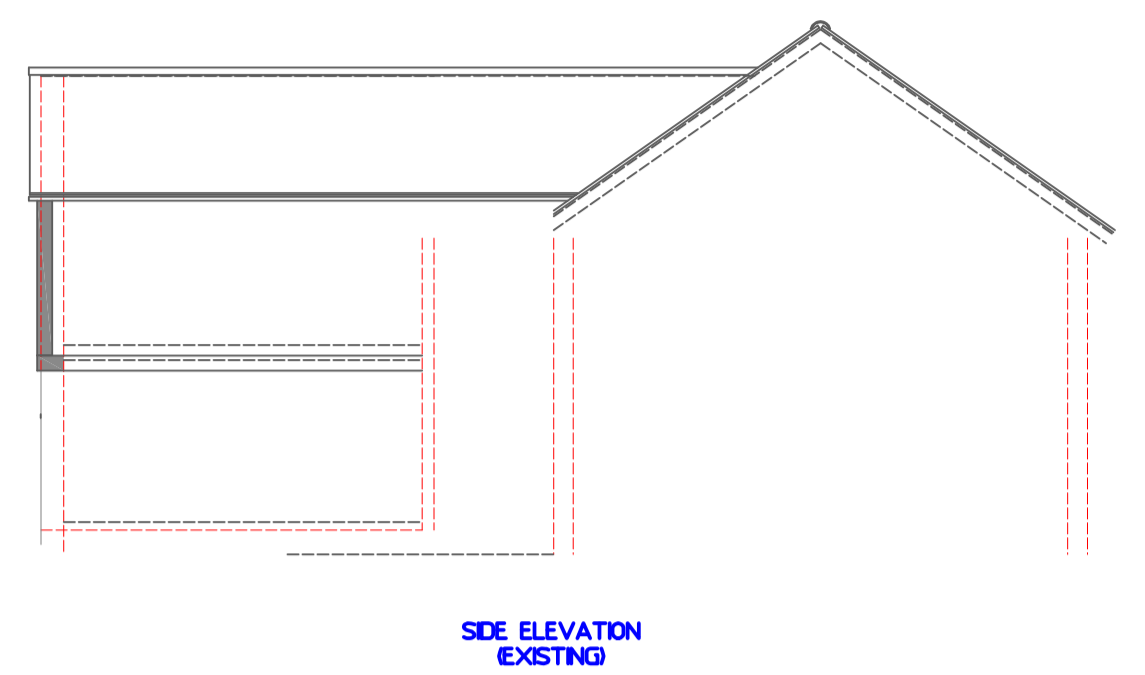


SIDE ELEVATION EXISTING

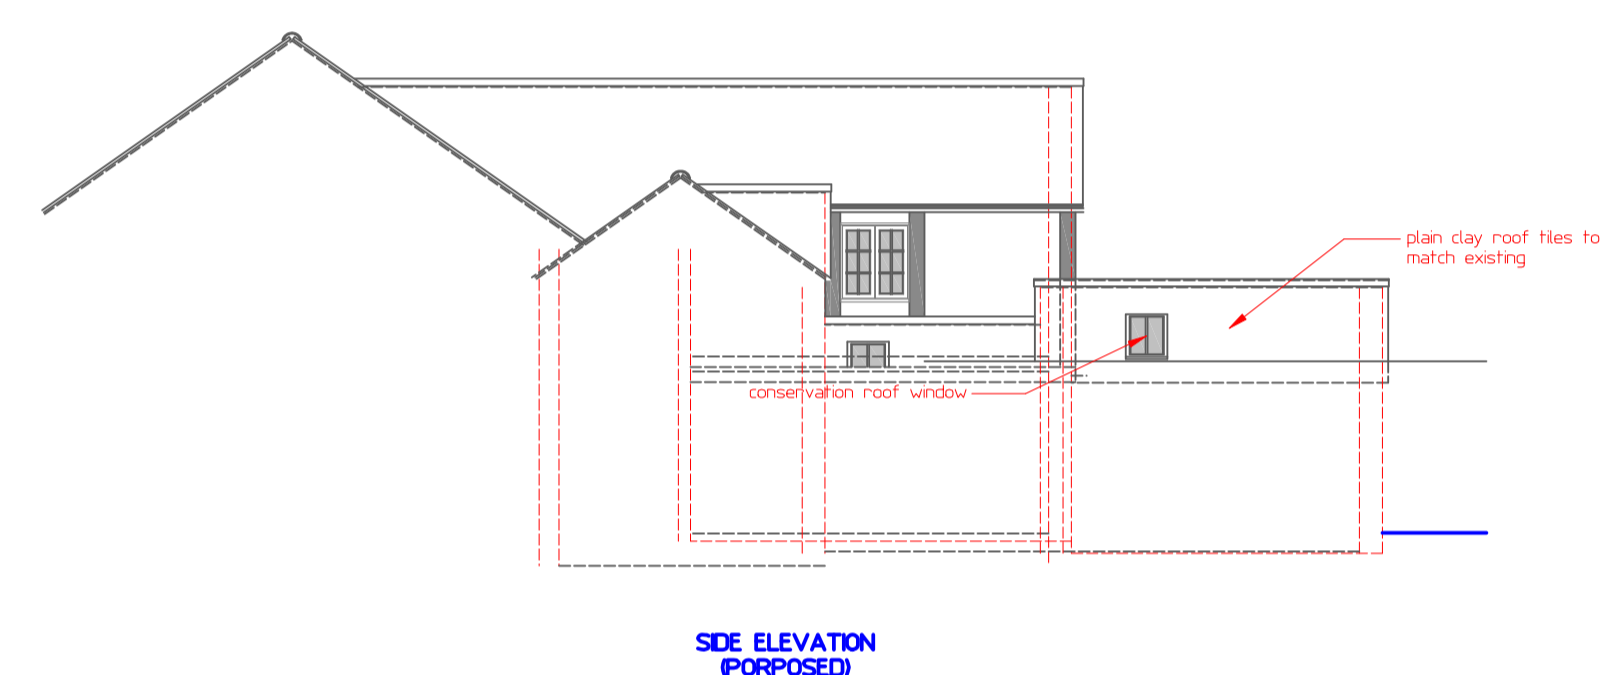


SIDE ELEVATION PROPOSED

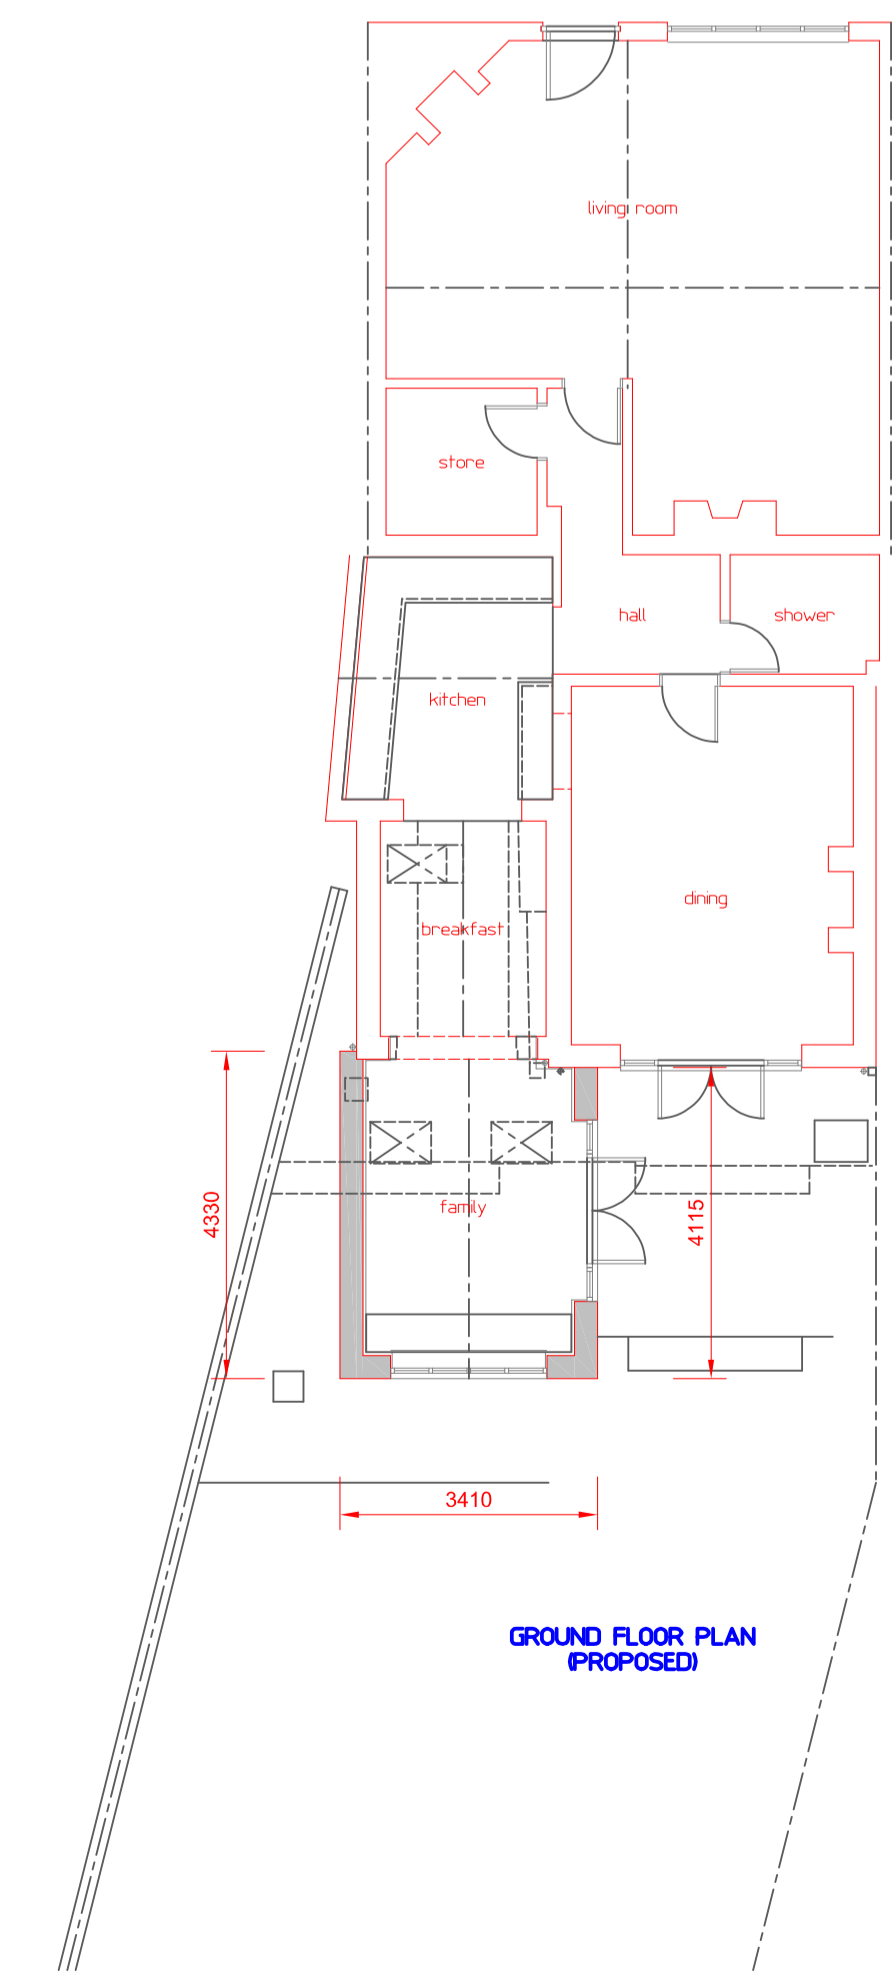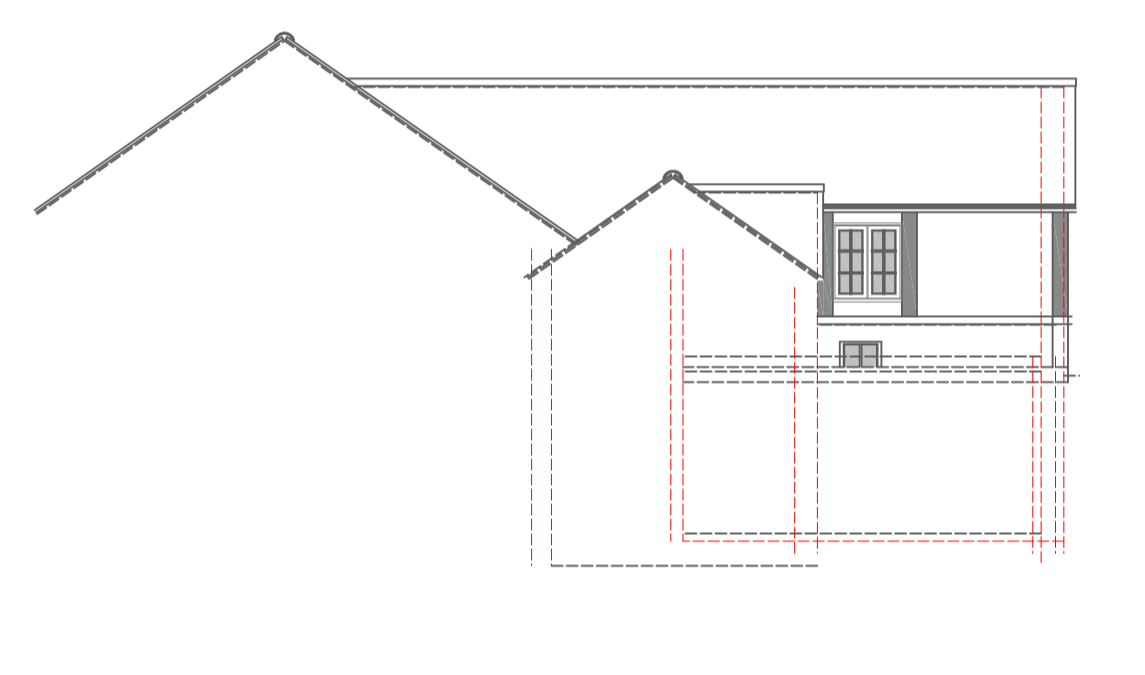


GROUND FLOOR PLAN PROPOSED

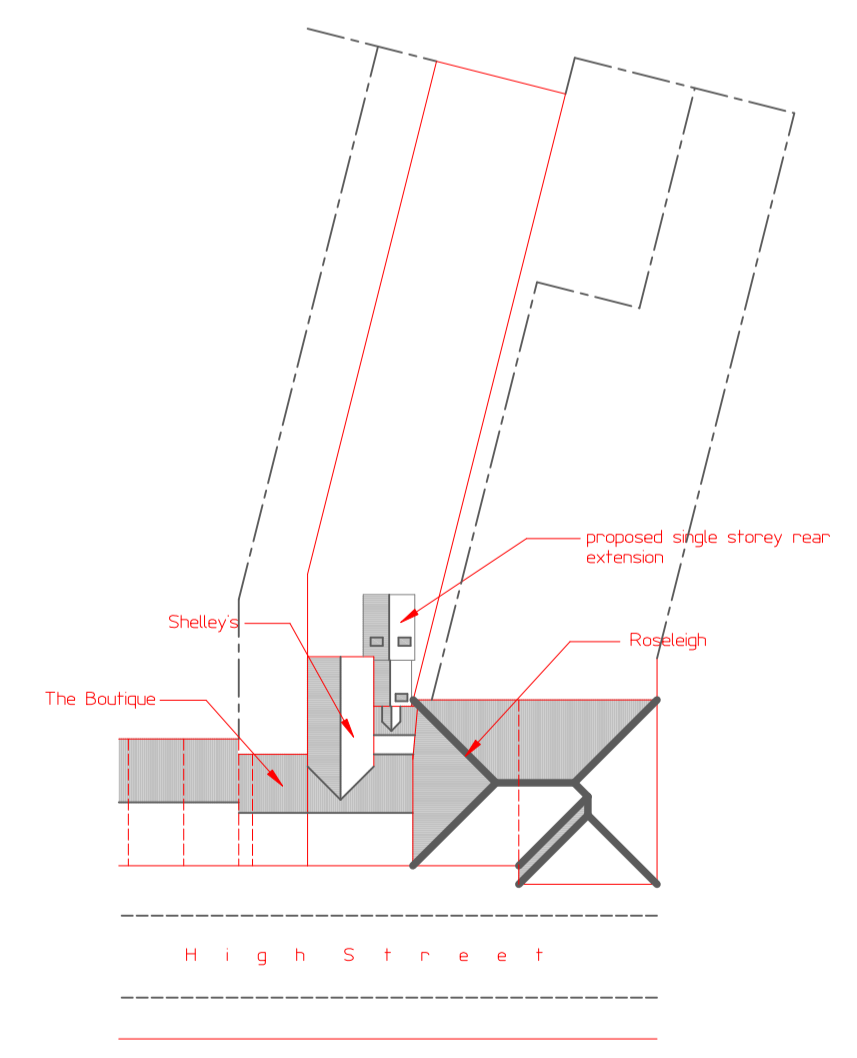

SITE PLAN Scale 1:500

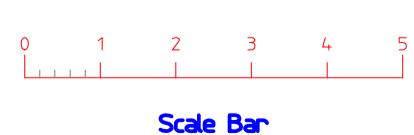

Scale Bar

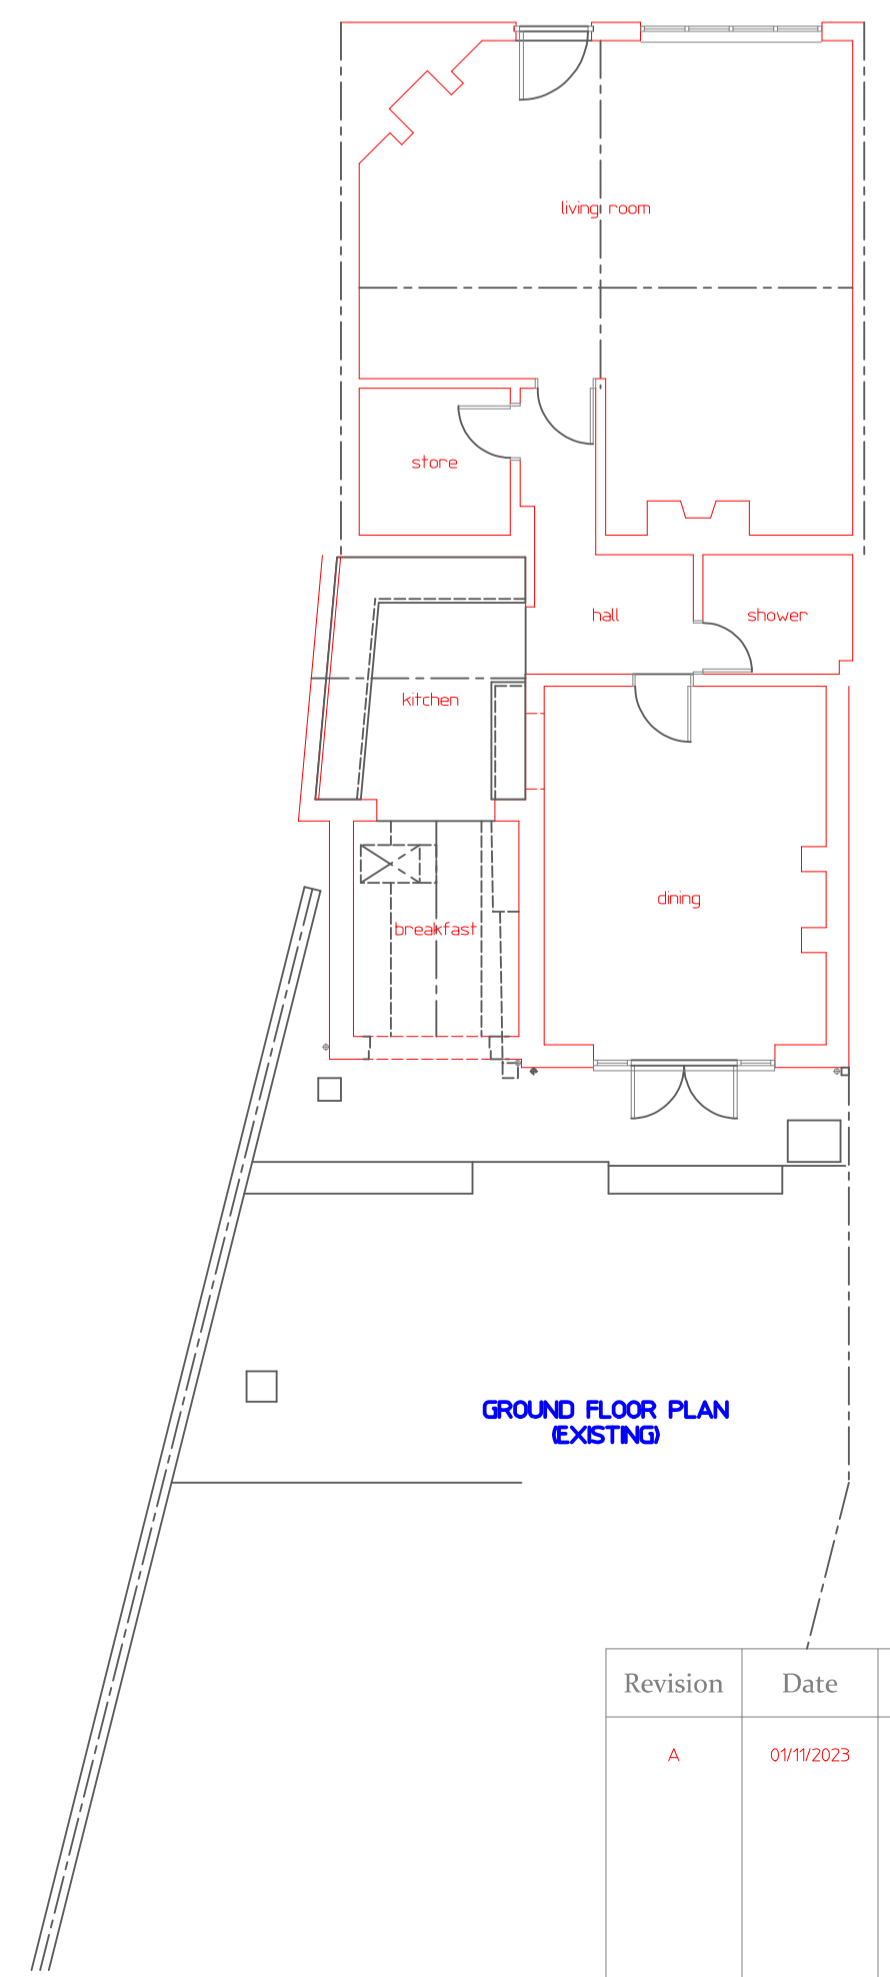

GROUND FLOOR PLAN EXISTING

Revision	Date	Remarks
A	09/10/2023	Site Plan revised/updated- LA requirement

MARTYN COX ASSOCIATES
 Lower Farm Cottage, Upton Road, Upton
 Aylesbury, Bucks. HP17 8UA
 tel.no. 01296 749966 mobile 07590 849989
 e-mail: martin.cox7@btconnect.com

Contract
**SINGLE STOREY REAR EXTENSION
 SHELLEY'S
 HIGH STREET
 COOKHAM**

Client **Mr. N. WELLER**

Drawing Title
**FLOOR PLAN AND ELEVATIONS
 PROPOSED AND EXISTING**

Scale 1:100 Date October 23 Drawn mc
 Dwg. No. **231-p/01** Rev. A