




Existing Side Elevation



Existing Rear Elevation



Existing Side Elevation

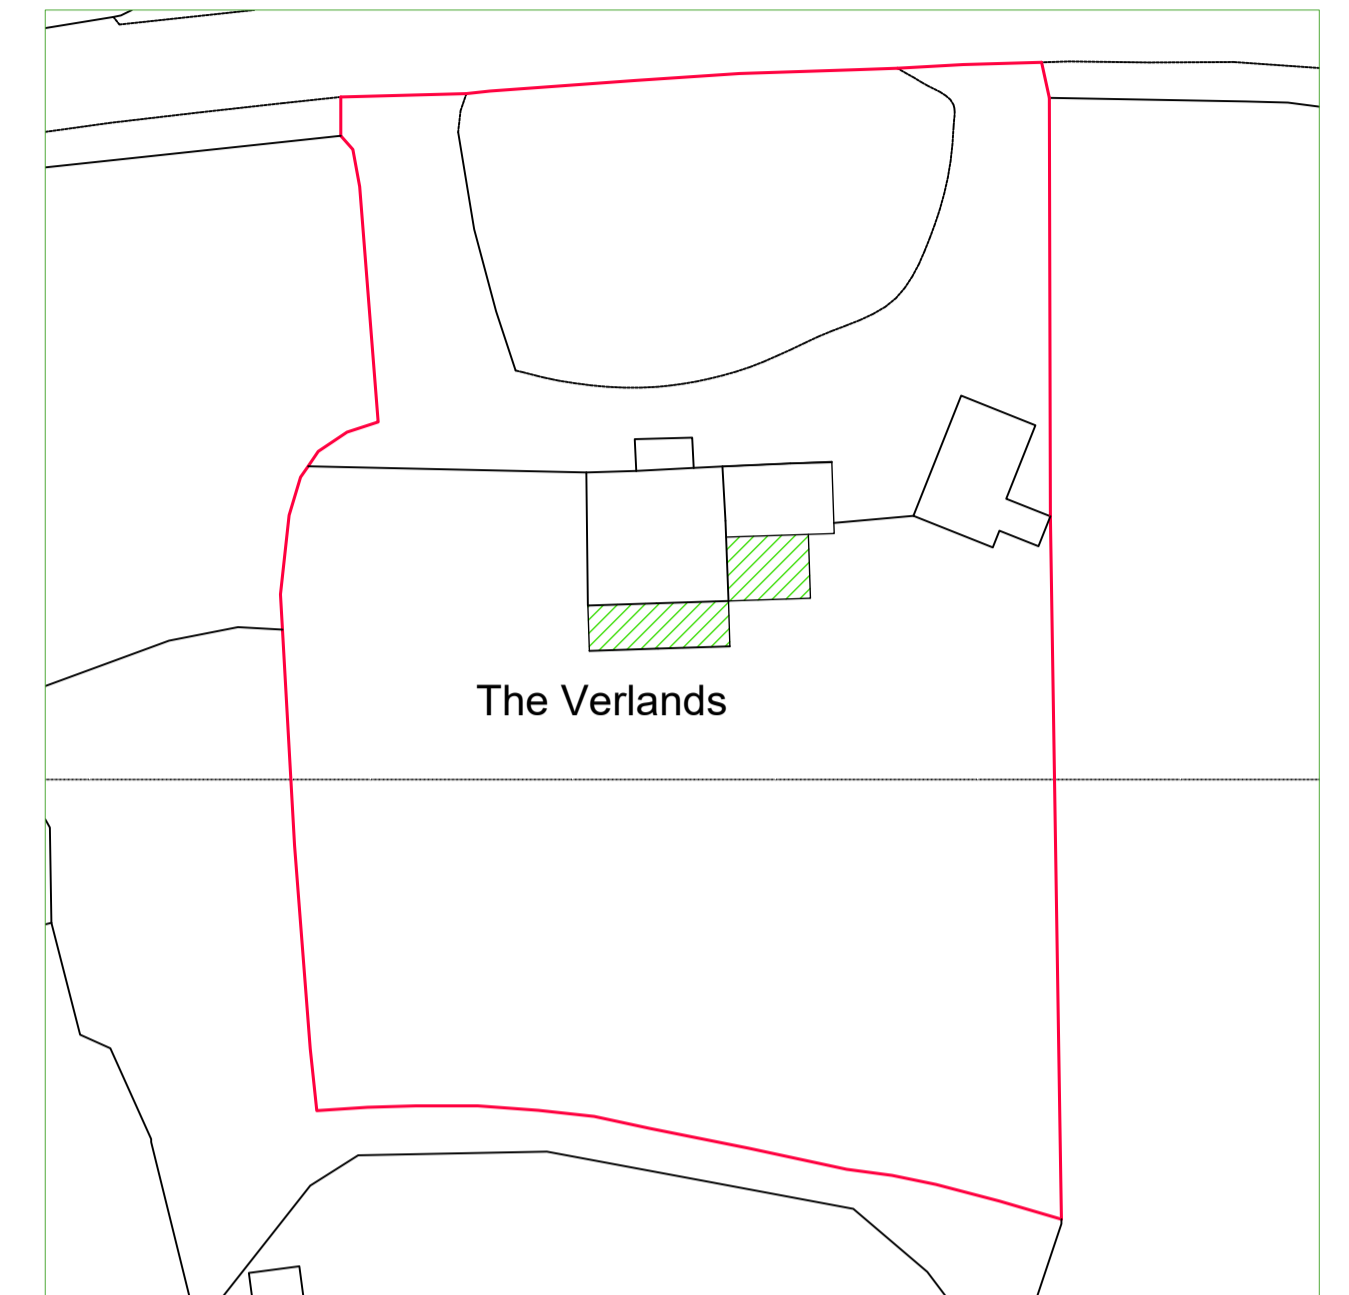


Block Plan 1:500




Existing Front Elevation



Existing Ground Floor Plan - 126.19 sqm

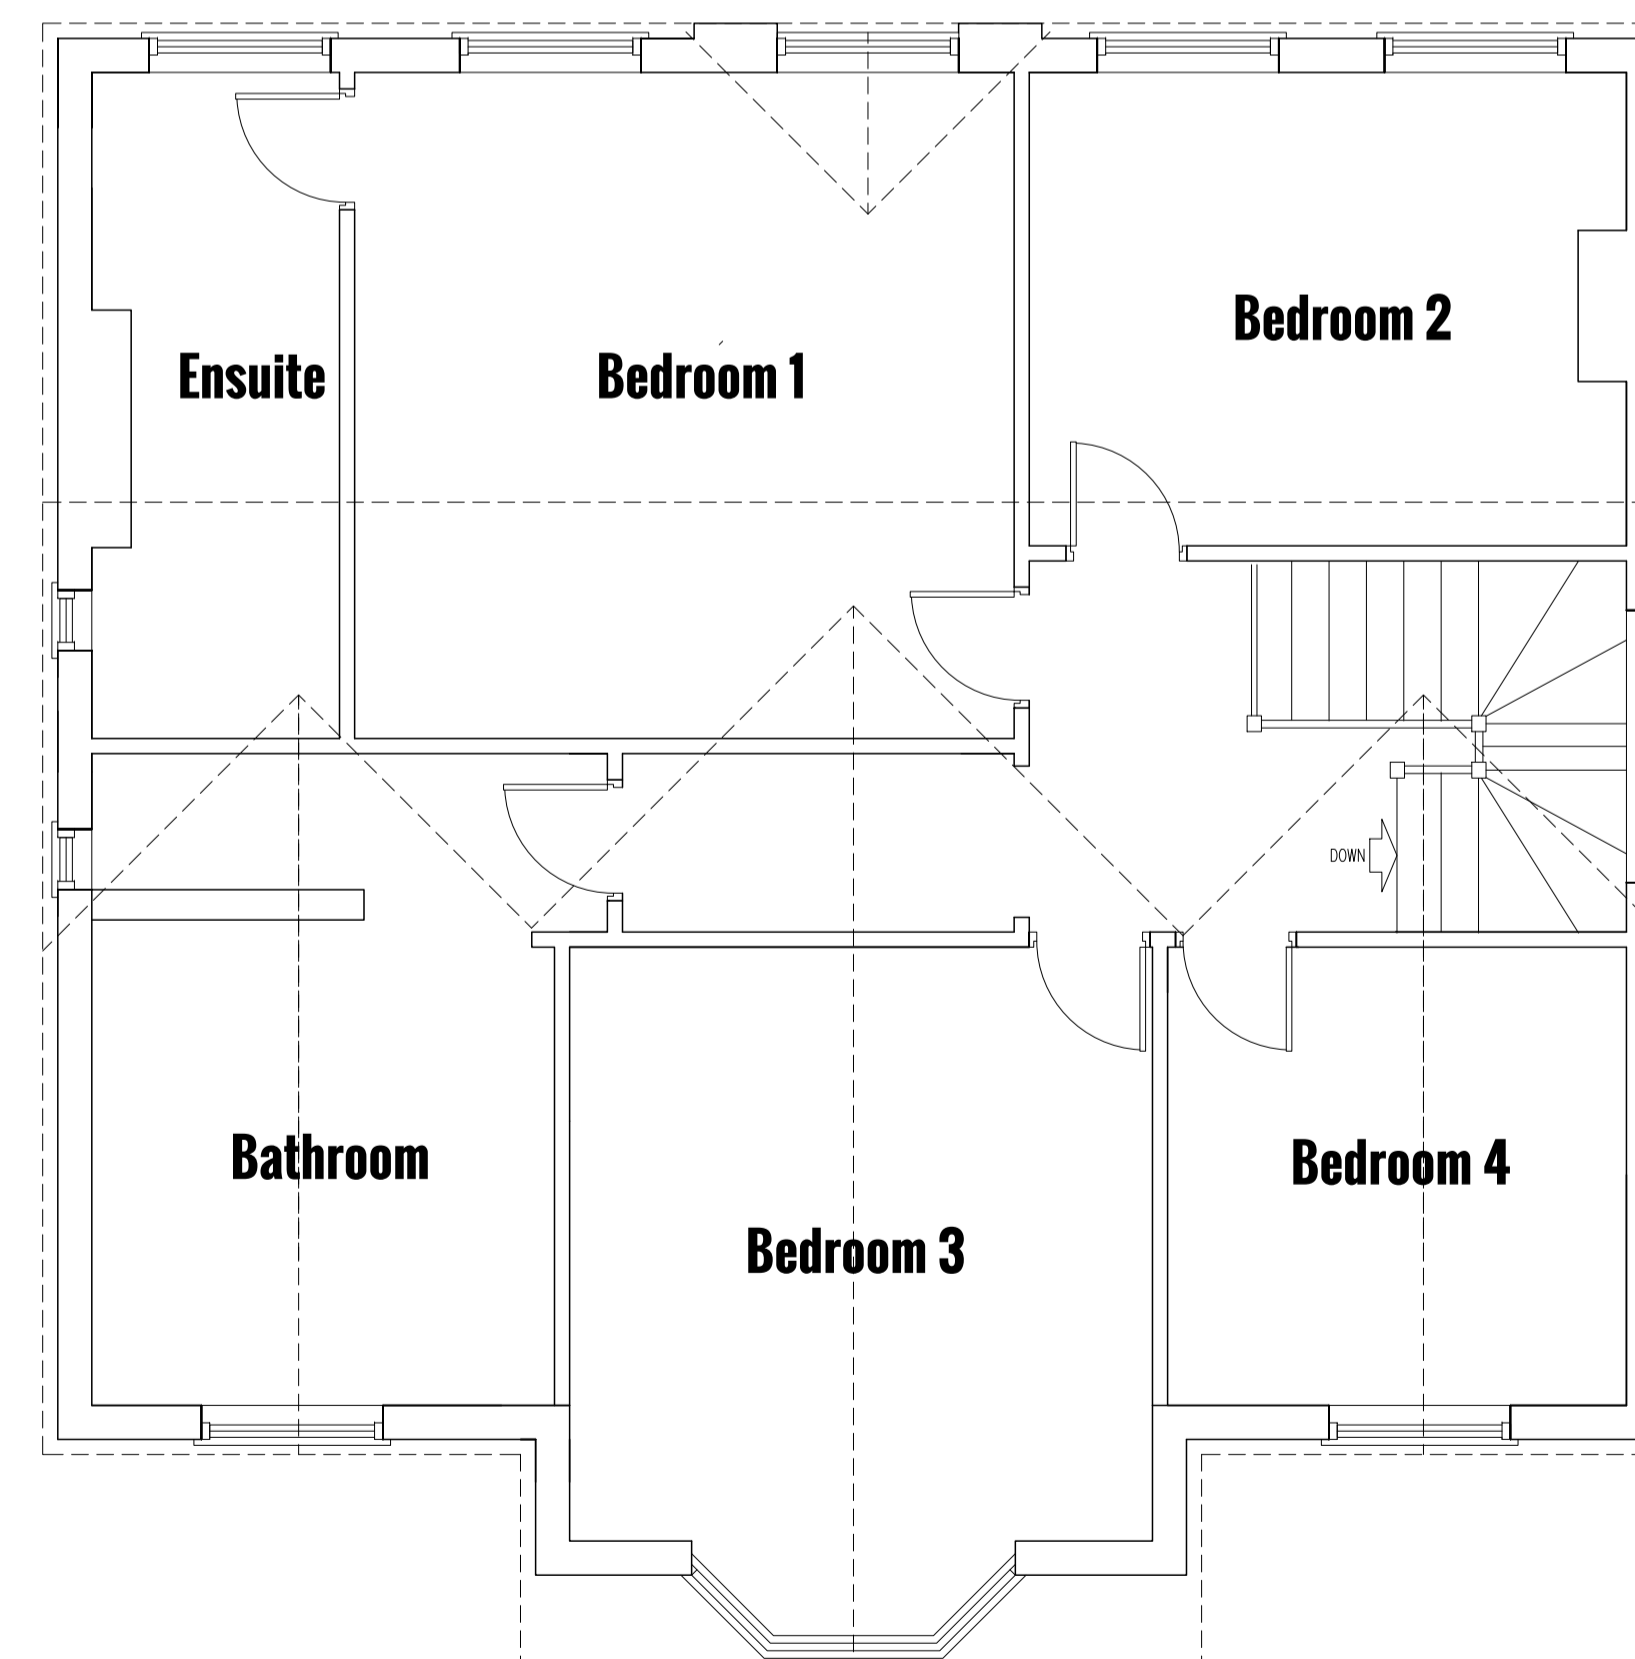

Existing First Floor Plan - 92.94sqm

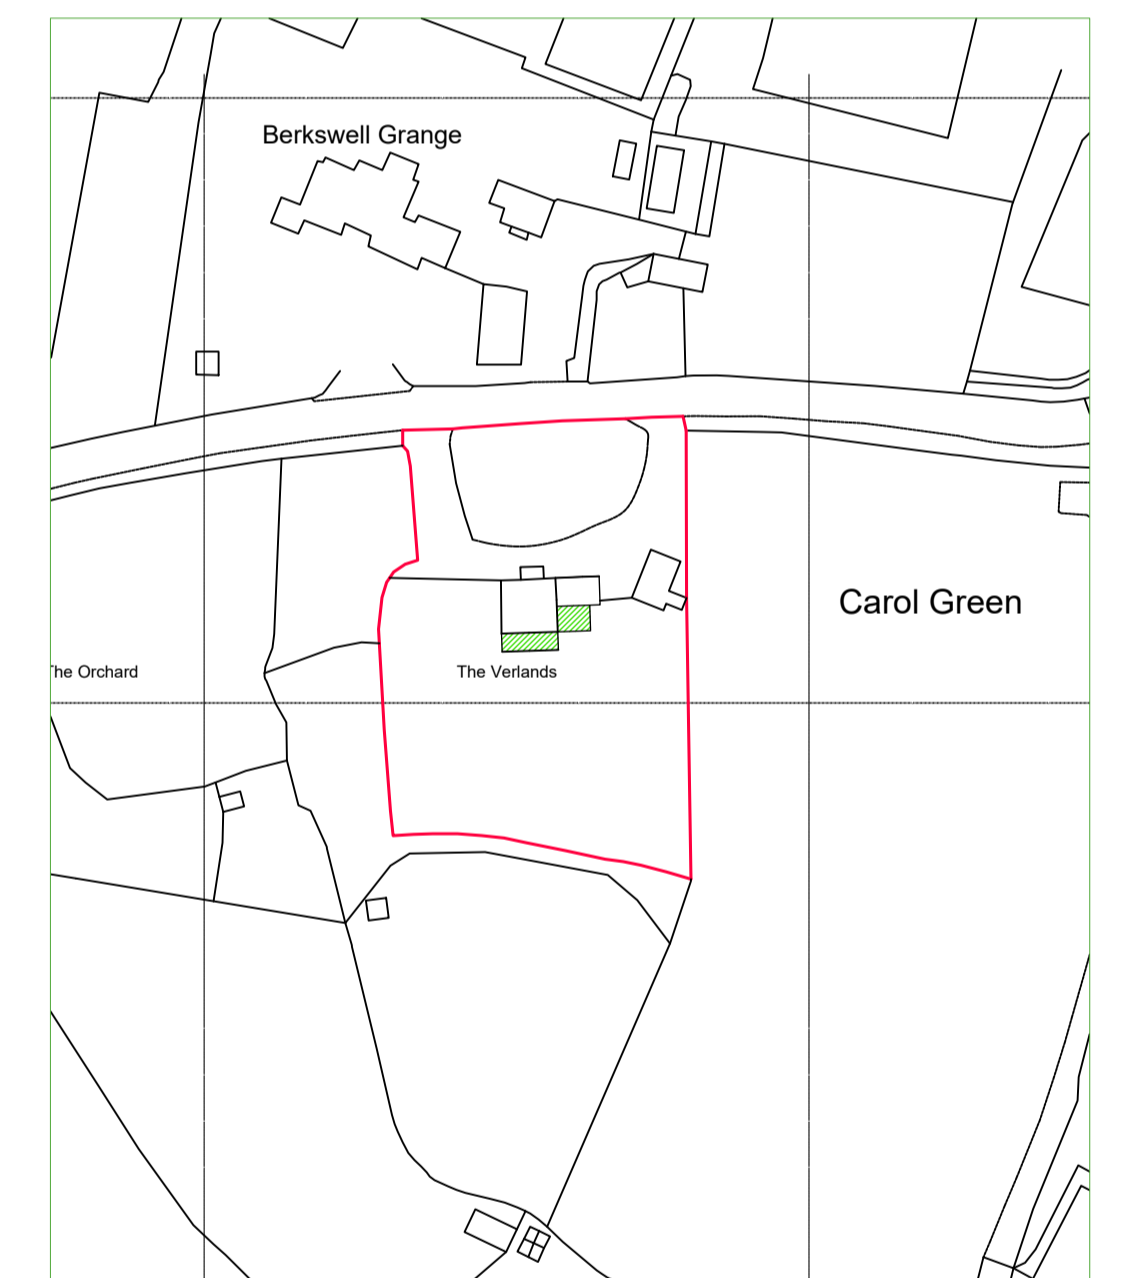

Site Location Plan 1:1250

Before works begin
 Contractors must verify all dimensions on site before commencing works on site. Any discrepancies must be reported to Vasia Architecture before works are undertaken or materials are ordered.



Lake View House Wilton Drive Tournament Fields Warwick CV24 6RG

project

Proposed Extensions
 The Verlands
 Truggist Lane,
 Berkswell CV7 7BX
 drawing

Existing Plans & Elevations

scale 1:50/1:100@A1 date December 2022 drawn agh

Job no 4224-01B

Copyright
 This drawing is the copyright of Vasia Architecture Limited and must not be reproduced in part or whole without prior written consent.

www.vasia.co.uk