


C:\Users\g.hall\Desktop\25 Fishers Drive\Proposed drawings-NMA.dwg

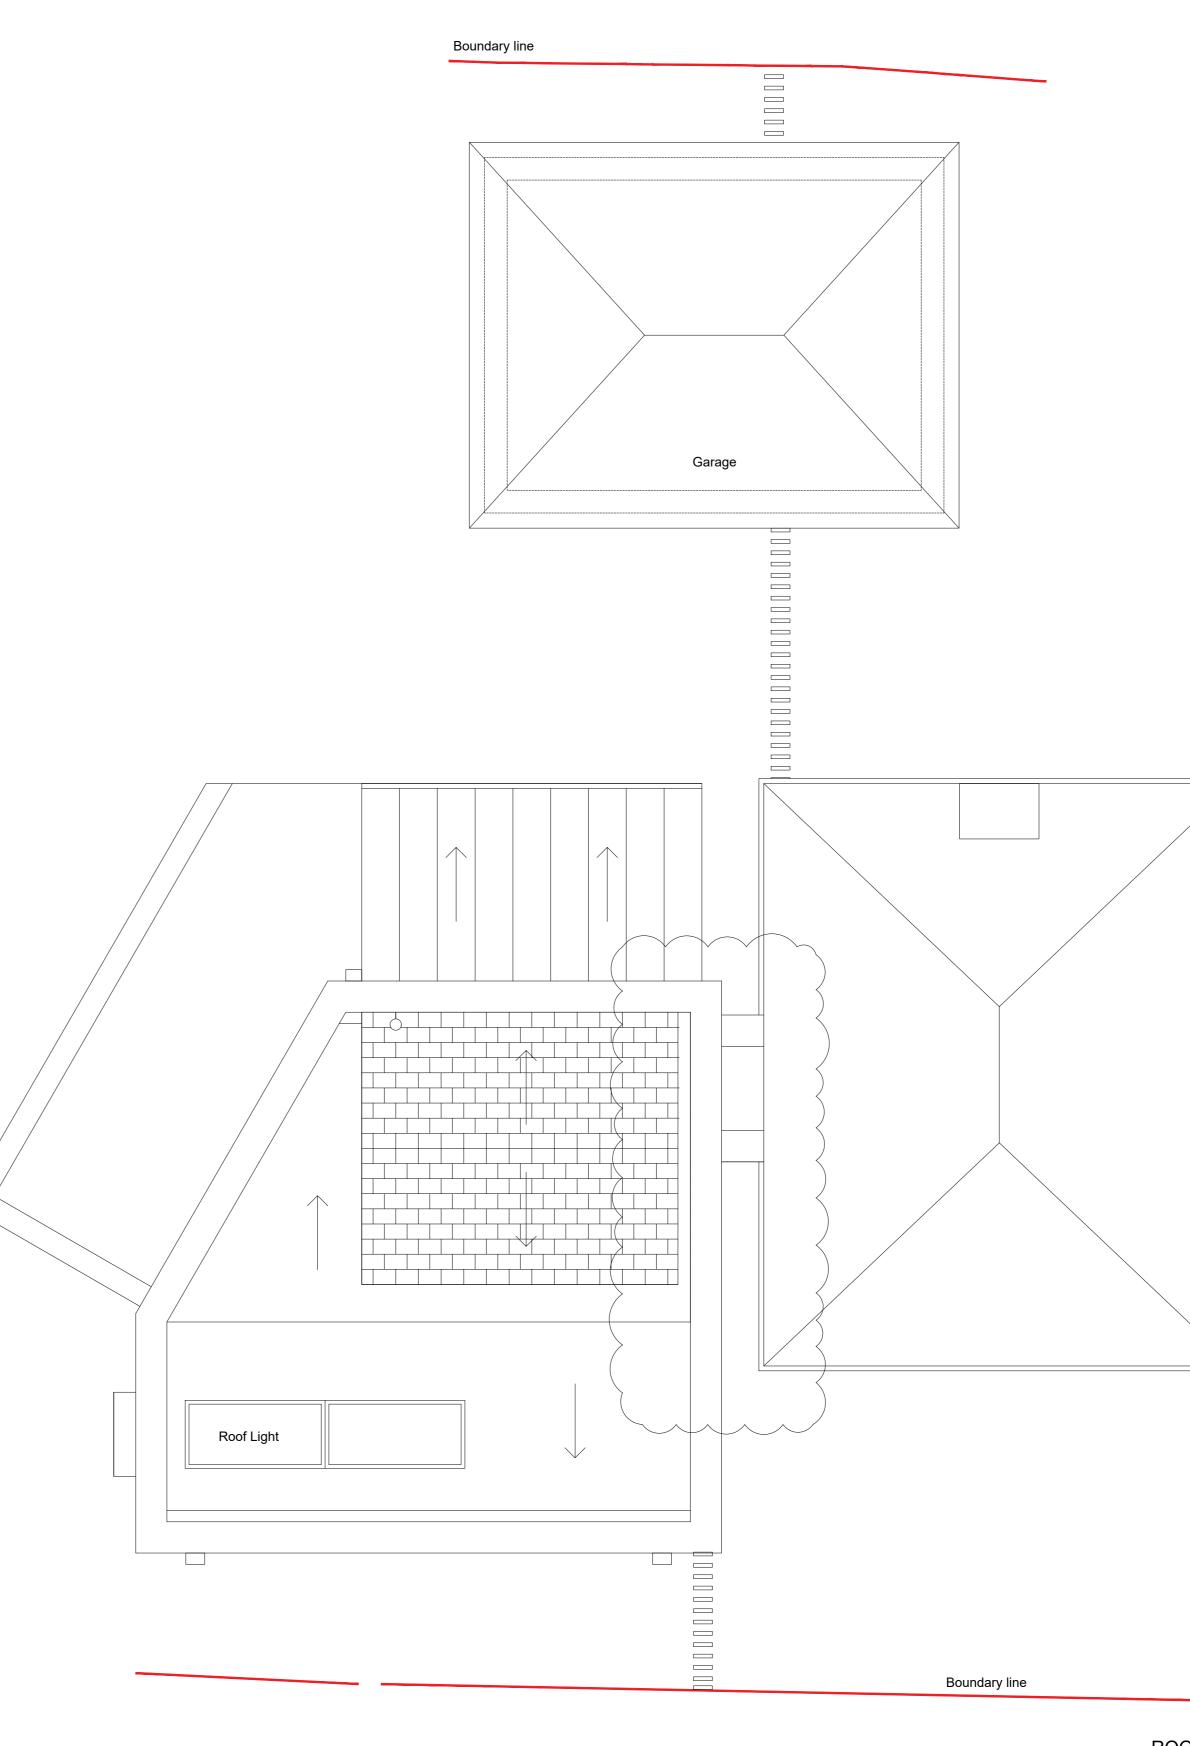

0m 1 2 3 4 5 10m 1:50 Scale bar


Copyright of this drawing is vested in the Architect and it must not be copied or reproduced without consent. Only figured dimensions are to be taken from this drawing. All contractors must visit the site and be responsible for taking and checking all dimensions relative to their work. Notify the Architect immediately of any variation between drawings and site conditions. DO NOT SCALE OFF THIS DRAWING - IF IN DOUBT ASK. Where drawings are based on survey information received, surveys are available on request.

All drawings to be read in conjunction with all relevant Structural and M&E Engineers drawings and specifications.


General Notes:

AREAS

Extension GEA = 54.8sqm Existing house GEA = 74.25sqm Demolition area GEA= 24.76sqm Extension GIA = 43.75sqm Existing house GIA = 65.69sqm Demolition area GIA= 20.9sqm

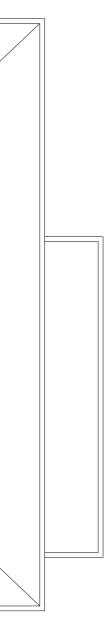

ROOF PLAN

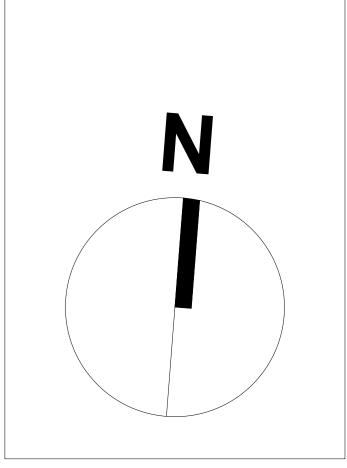

	Non Material Amonder and Income	CU	00 40 00
P03	Non Material Amendment Issue	GH	23.10.23
P02	Planning Issue	GH	25.02.23
P01	FIRST ISSUE.	GH	07.01.23
Rev:	Details:	By / Chk:	Date:

Client: Gameel Nasser Project: 25 Fishers Drive Drawing Title: Proposed Plans Stage: STAGE 3 Drawn By: GH Status: PLANNING Date: Scale: 07.01.23 1:50 AA Job Number: Sheet Size: 0101 **A**0 Revision:

GSH-FD-00-DR-A-00005 P03