



Copyright of this drawing is vested in the Architect and it must not be copied or reproduced without consent. Only figured dimensions are to be taken from this drawing. All contractors must read this drawing and be responsible for taking and checking all dimensions relative to their work. Notify the Architect immediately of any variation between drawings and site conditions.
DO NOT SCALE OFF THIS DRAWING - IF IN DOUBT ASK.
 Where drawings are based on survey information received, surveys are available on request.
 All drawings to be read in conjunction with all relevant Structural and MSE Engineers drawings and specifications.

General Notes:



- AREAS**
- Extension GEA = 54.8sqm
 - Existing house GEA = 74.25sqm
 - Demolition area GEA = 24.76sqm
 - Extension GIA = 43.75sqm
 - Existing house GIA = 65.69sqm
 - Demolition area GIA = 20.9sqm

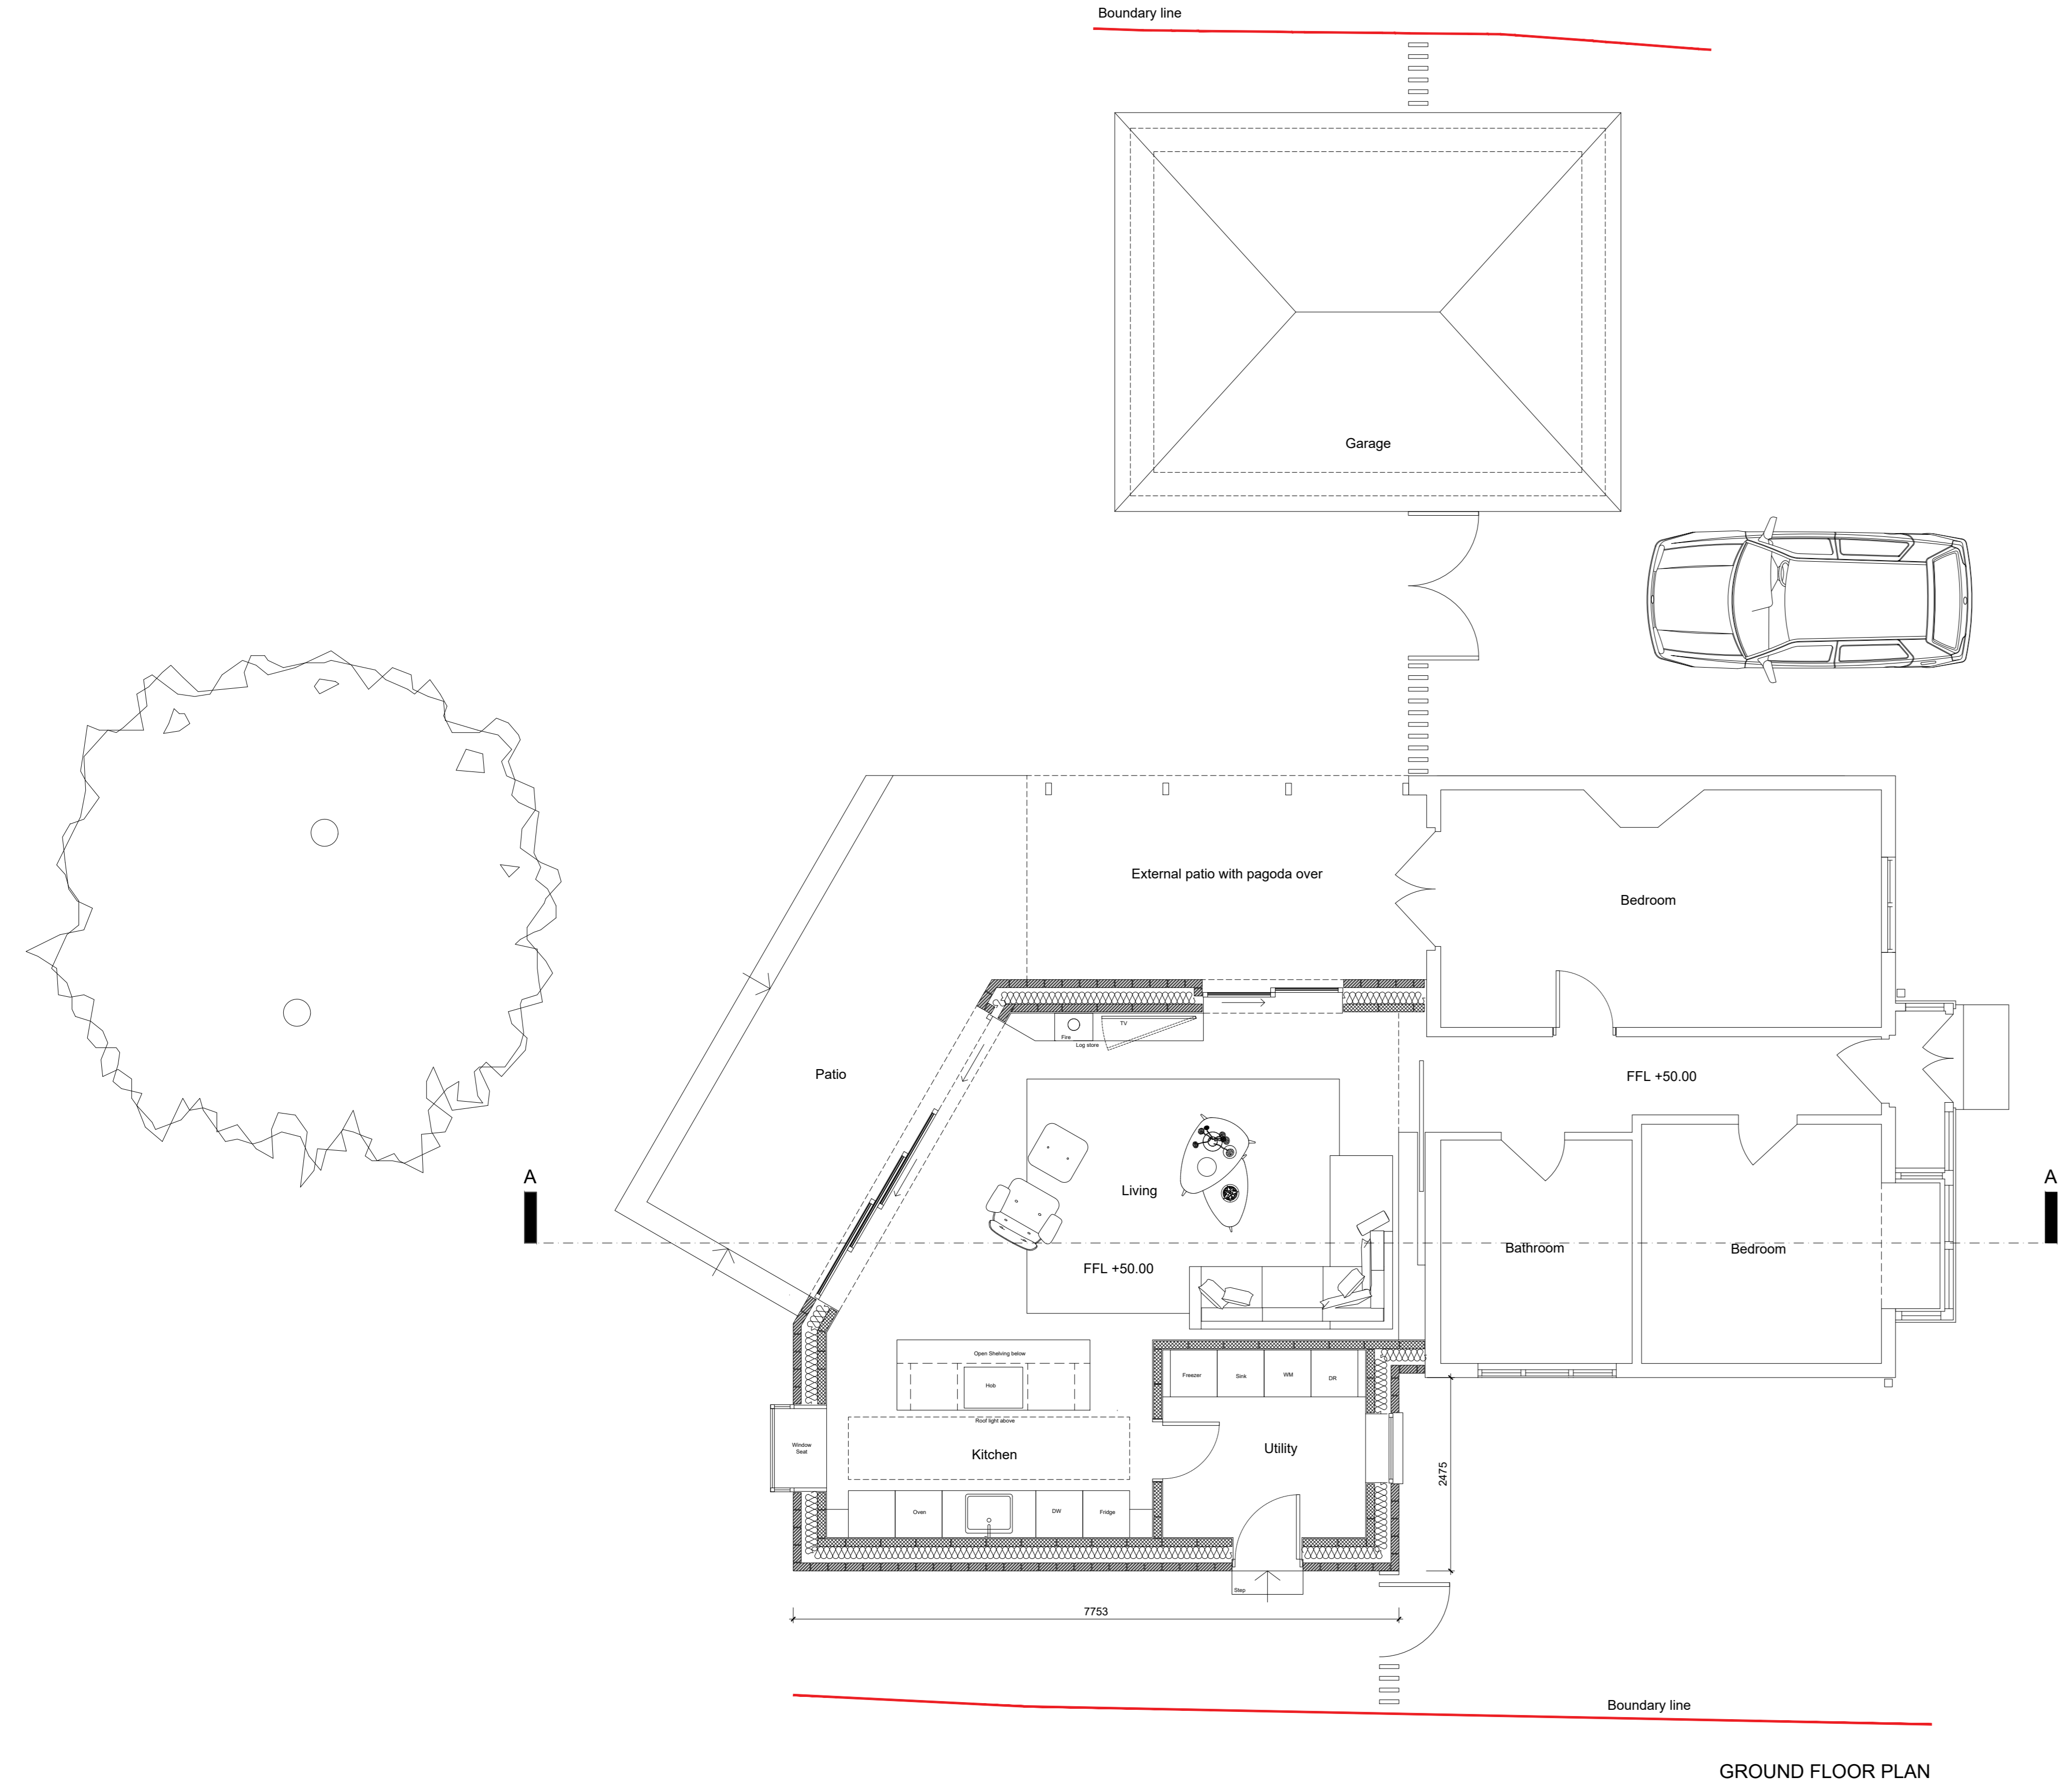

GROUND FLOOR PLAN

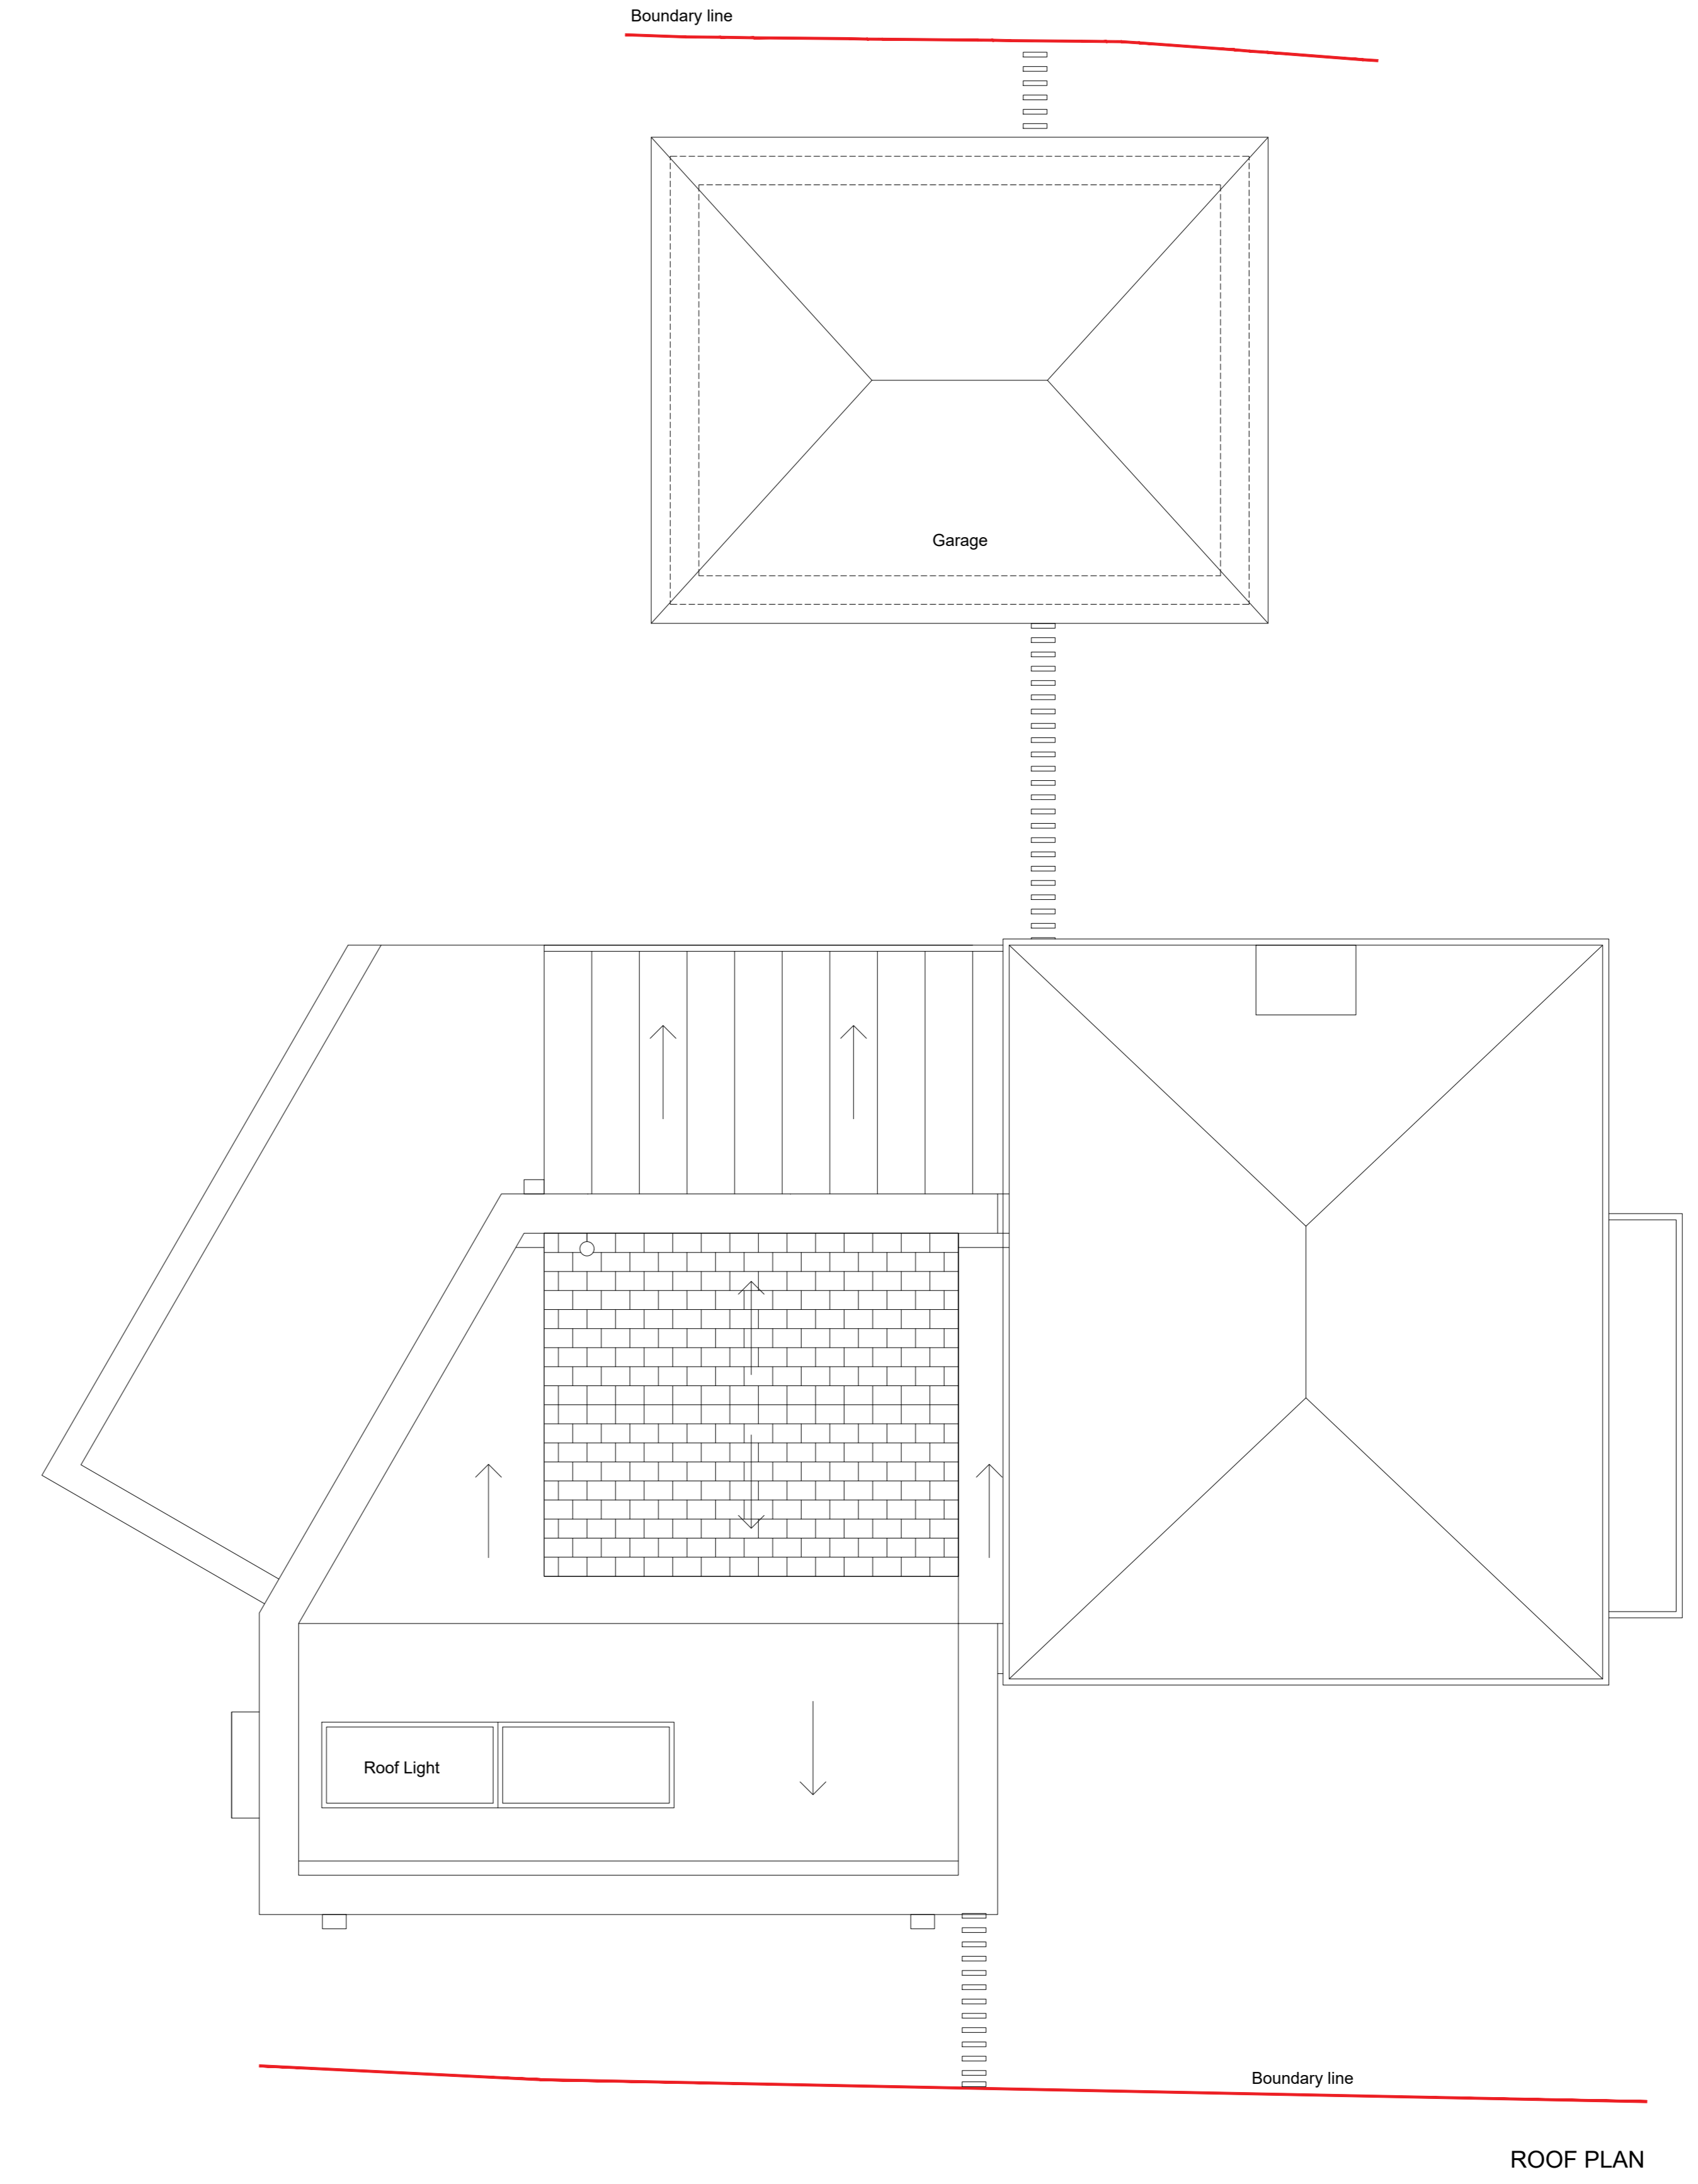

ROOF PLAN

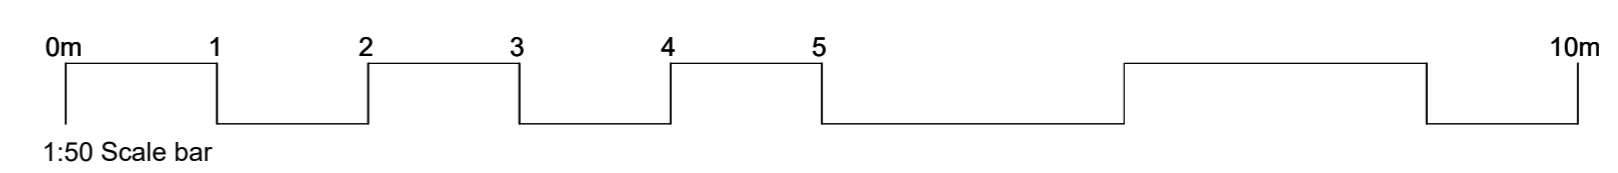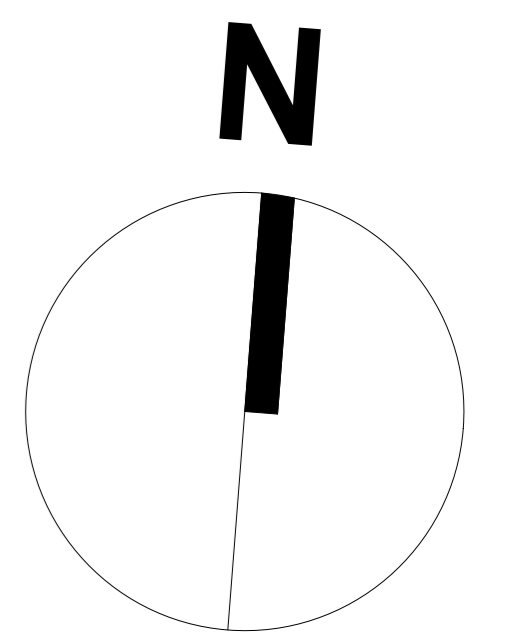

PO2	Planning Issue	GH	25.02.23
PO1	FIRST ISSUE	GH	07.01.23
Rev:	Date:	By: CHK	Date:

Client: Garmeel Nasser	
Project: 25 Fishers Drive	
Drawing Title: Proposed Plans	
Stage: STAGE 3	Status: PLANNING
Drawn By: GH	Date: 07.01.23
Scale: 1:50	Sheet Size: A0
AA Job Number: 0101	Revision: P02
GSH-FD-00-DR-A-00005	