




North Elevation

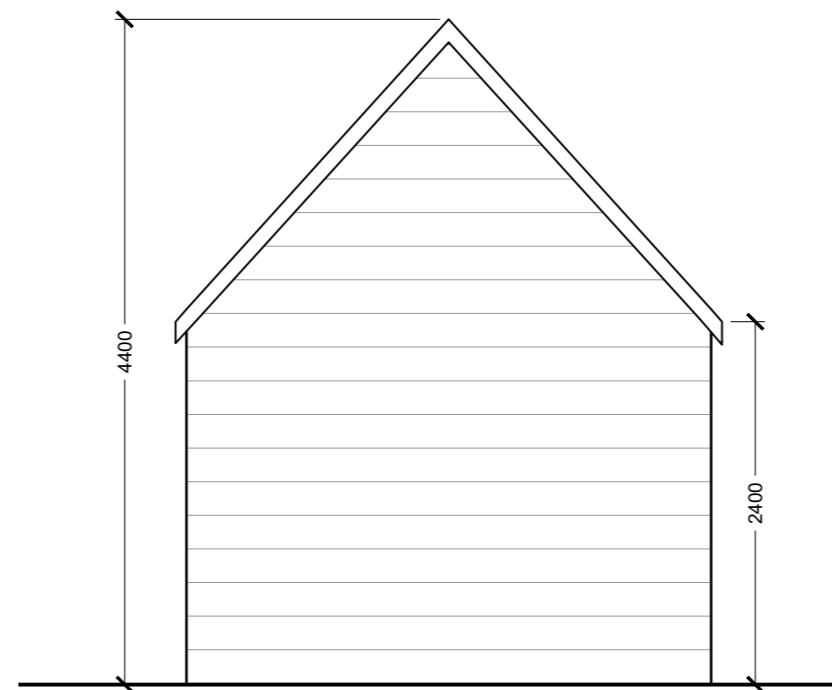


East Elevation

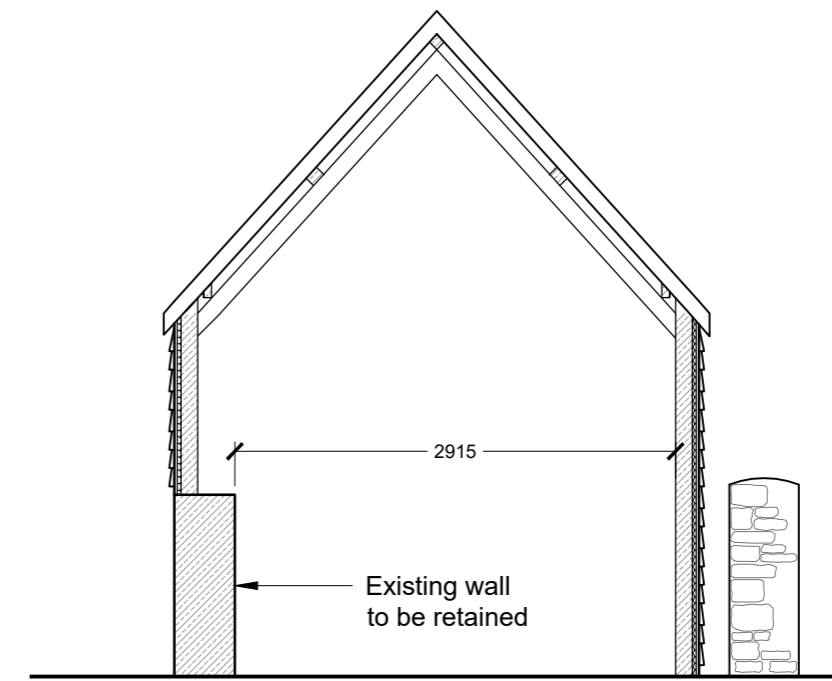


Cross Section Elevation

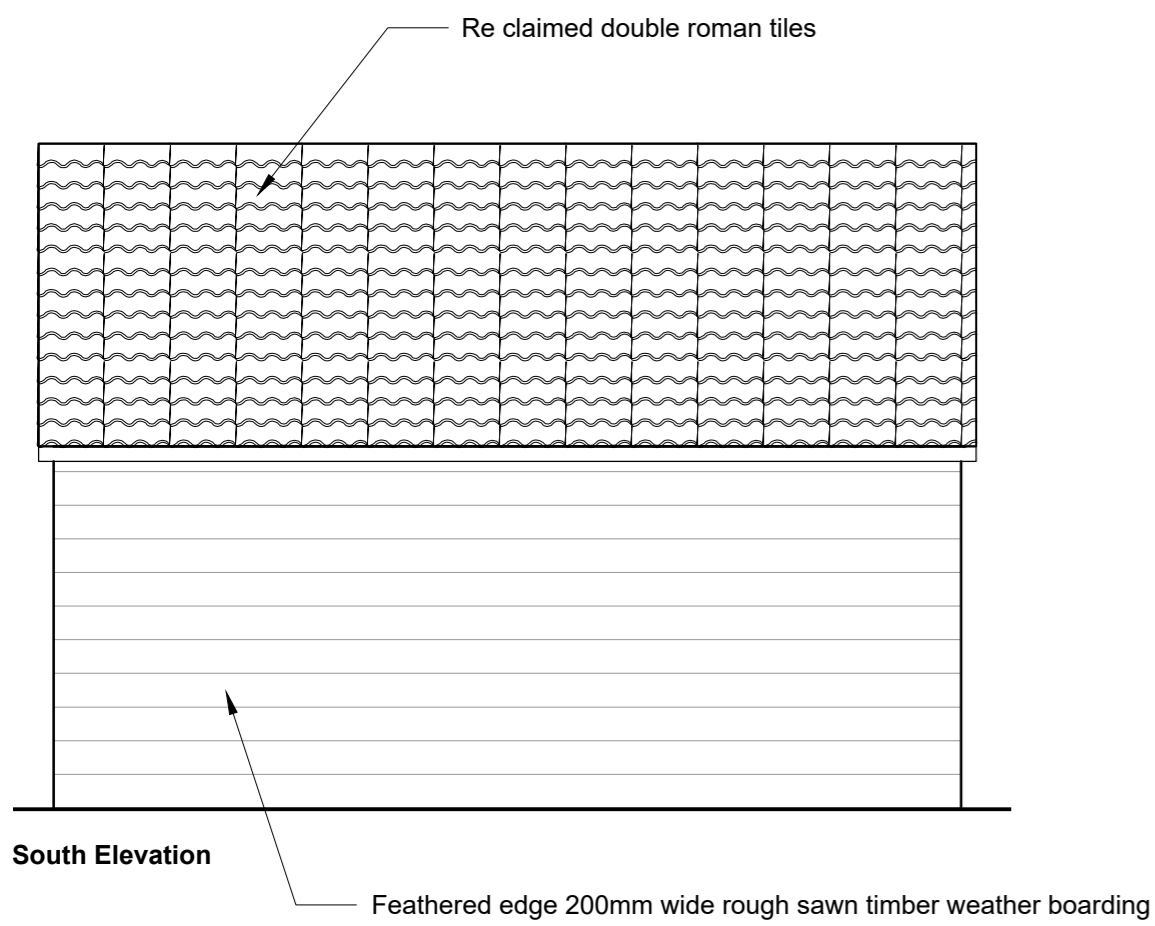


South Elevation

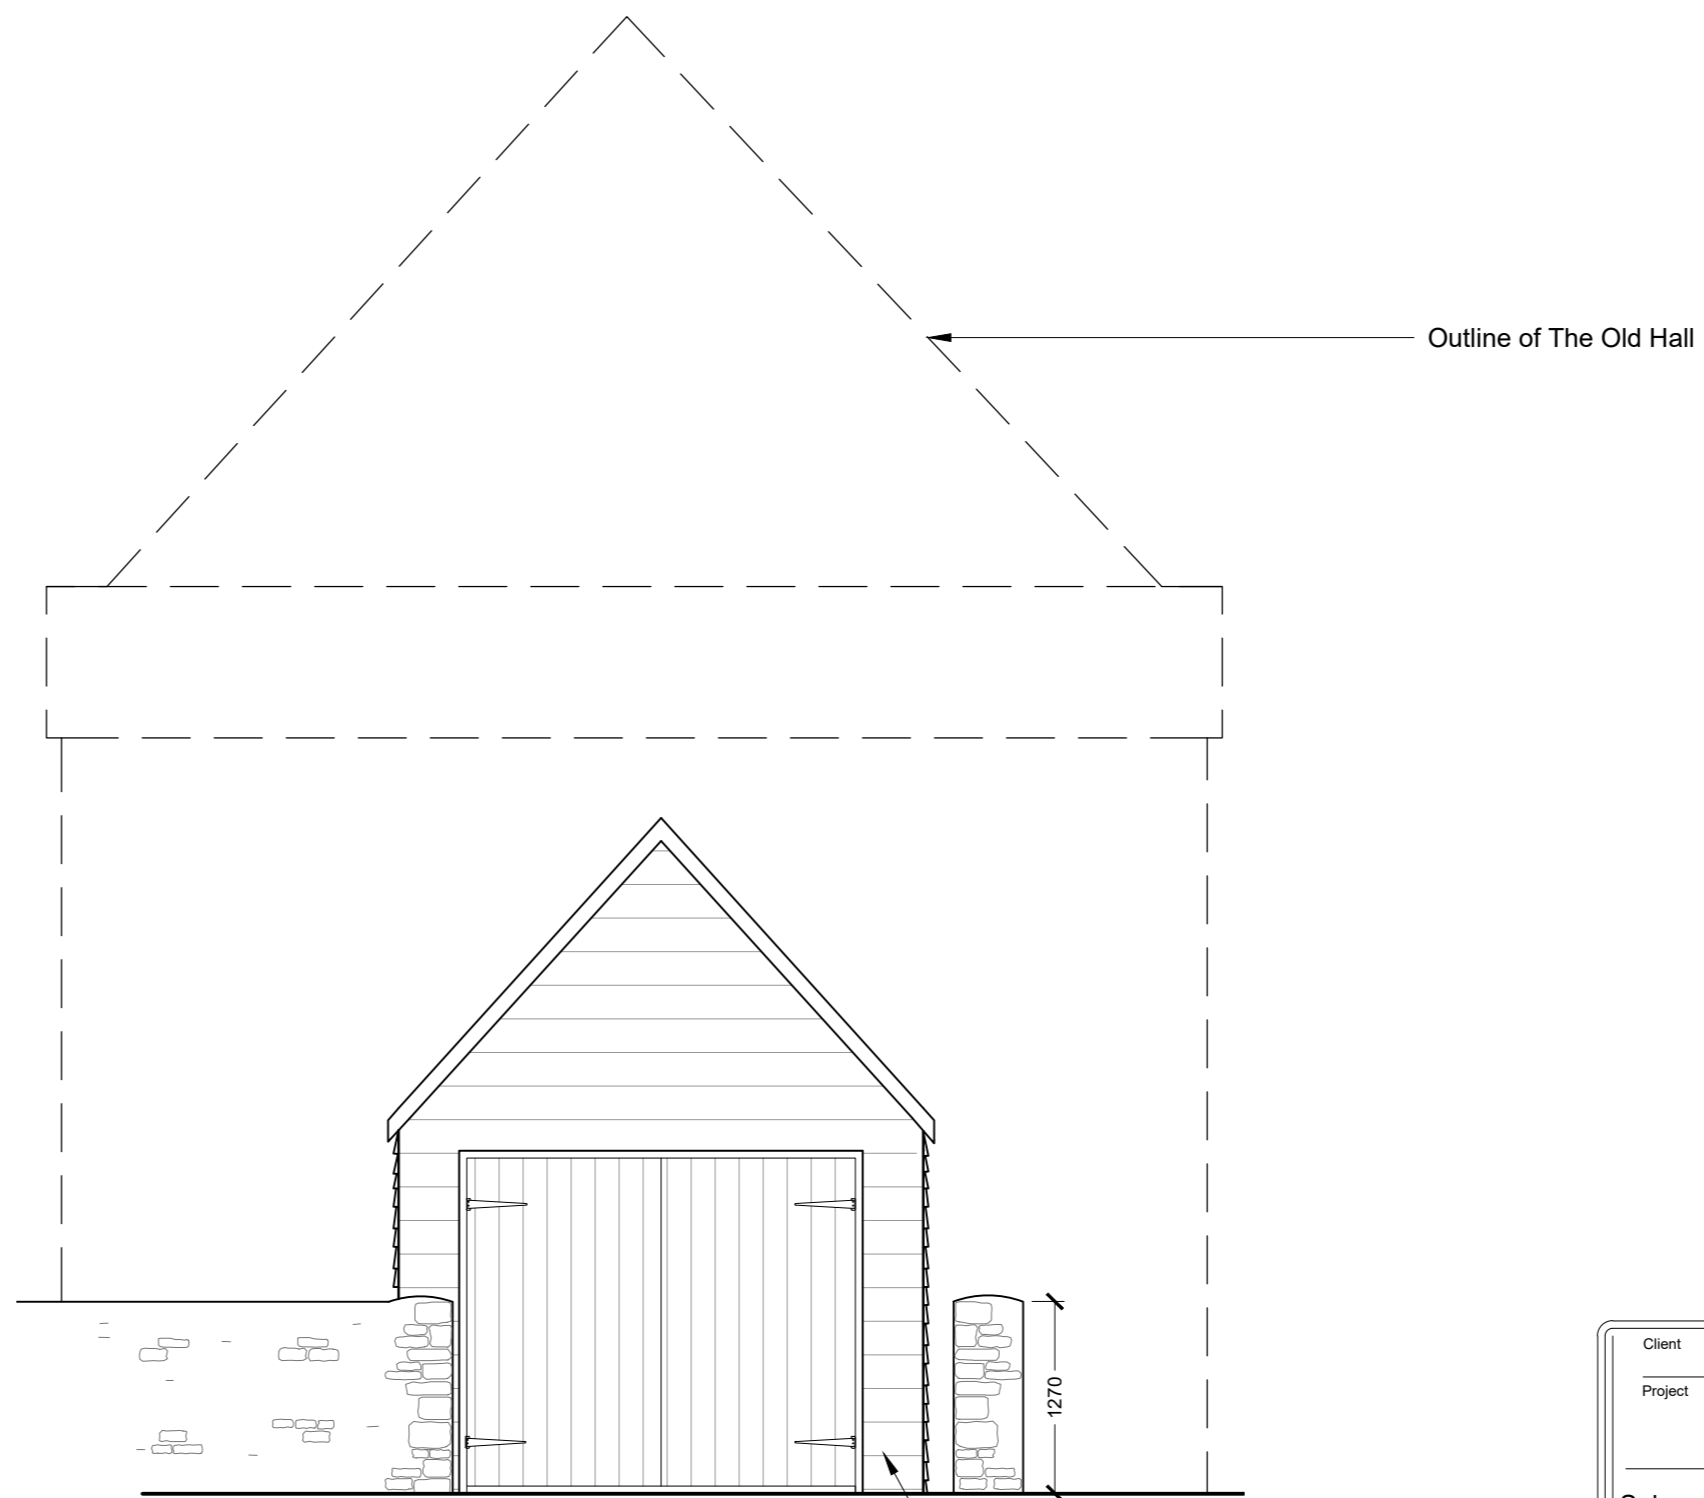

West Elevation

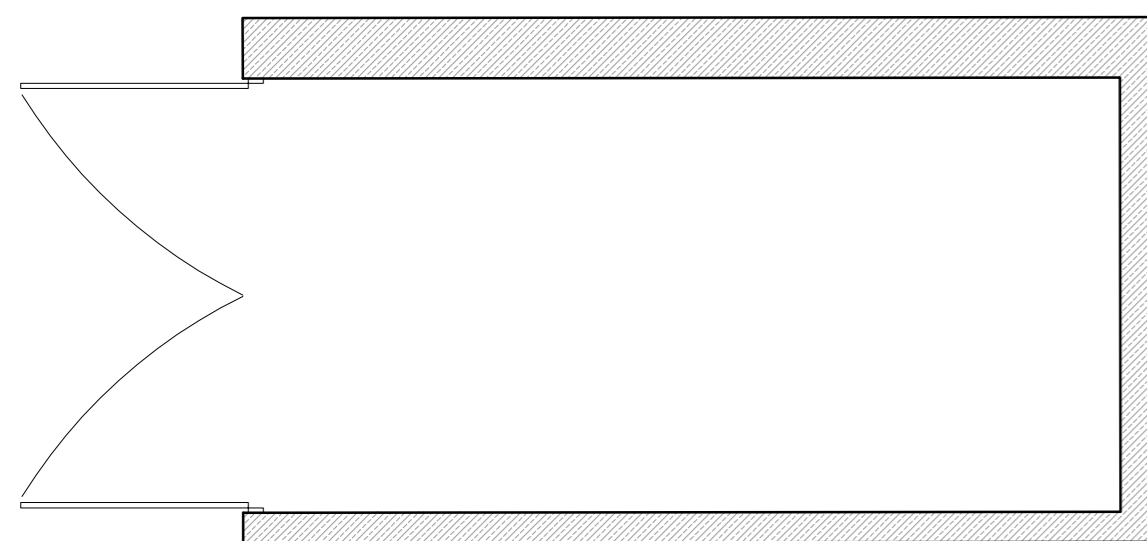

Floor Plan

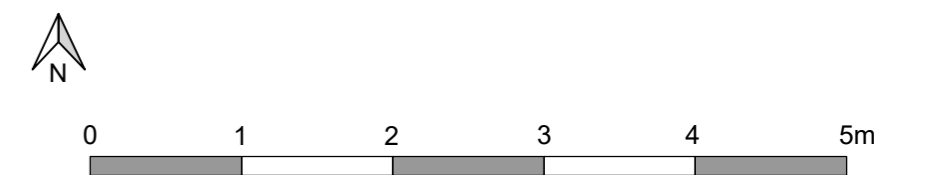

Client	Rachael Johnson		
Project	Garage structure at Rowan Cottage, Church Street, Croscombe, BA5 3QS		
Salmon Planning Company Ltd.	Date Jan 2023	Scale 1:50 @ A2	Dwg No PL5049 /4
2 Priory Road, Wells, Som BA5 1SY	Drawn By JS		
Tel: 01749 671500			
e-mail: info@salmonplanning.co.uk	Proposed Plans		