


PROPOSED GROUND FLOOR PLAN 1:50

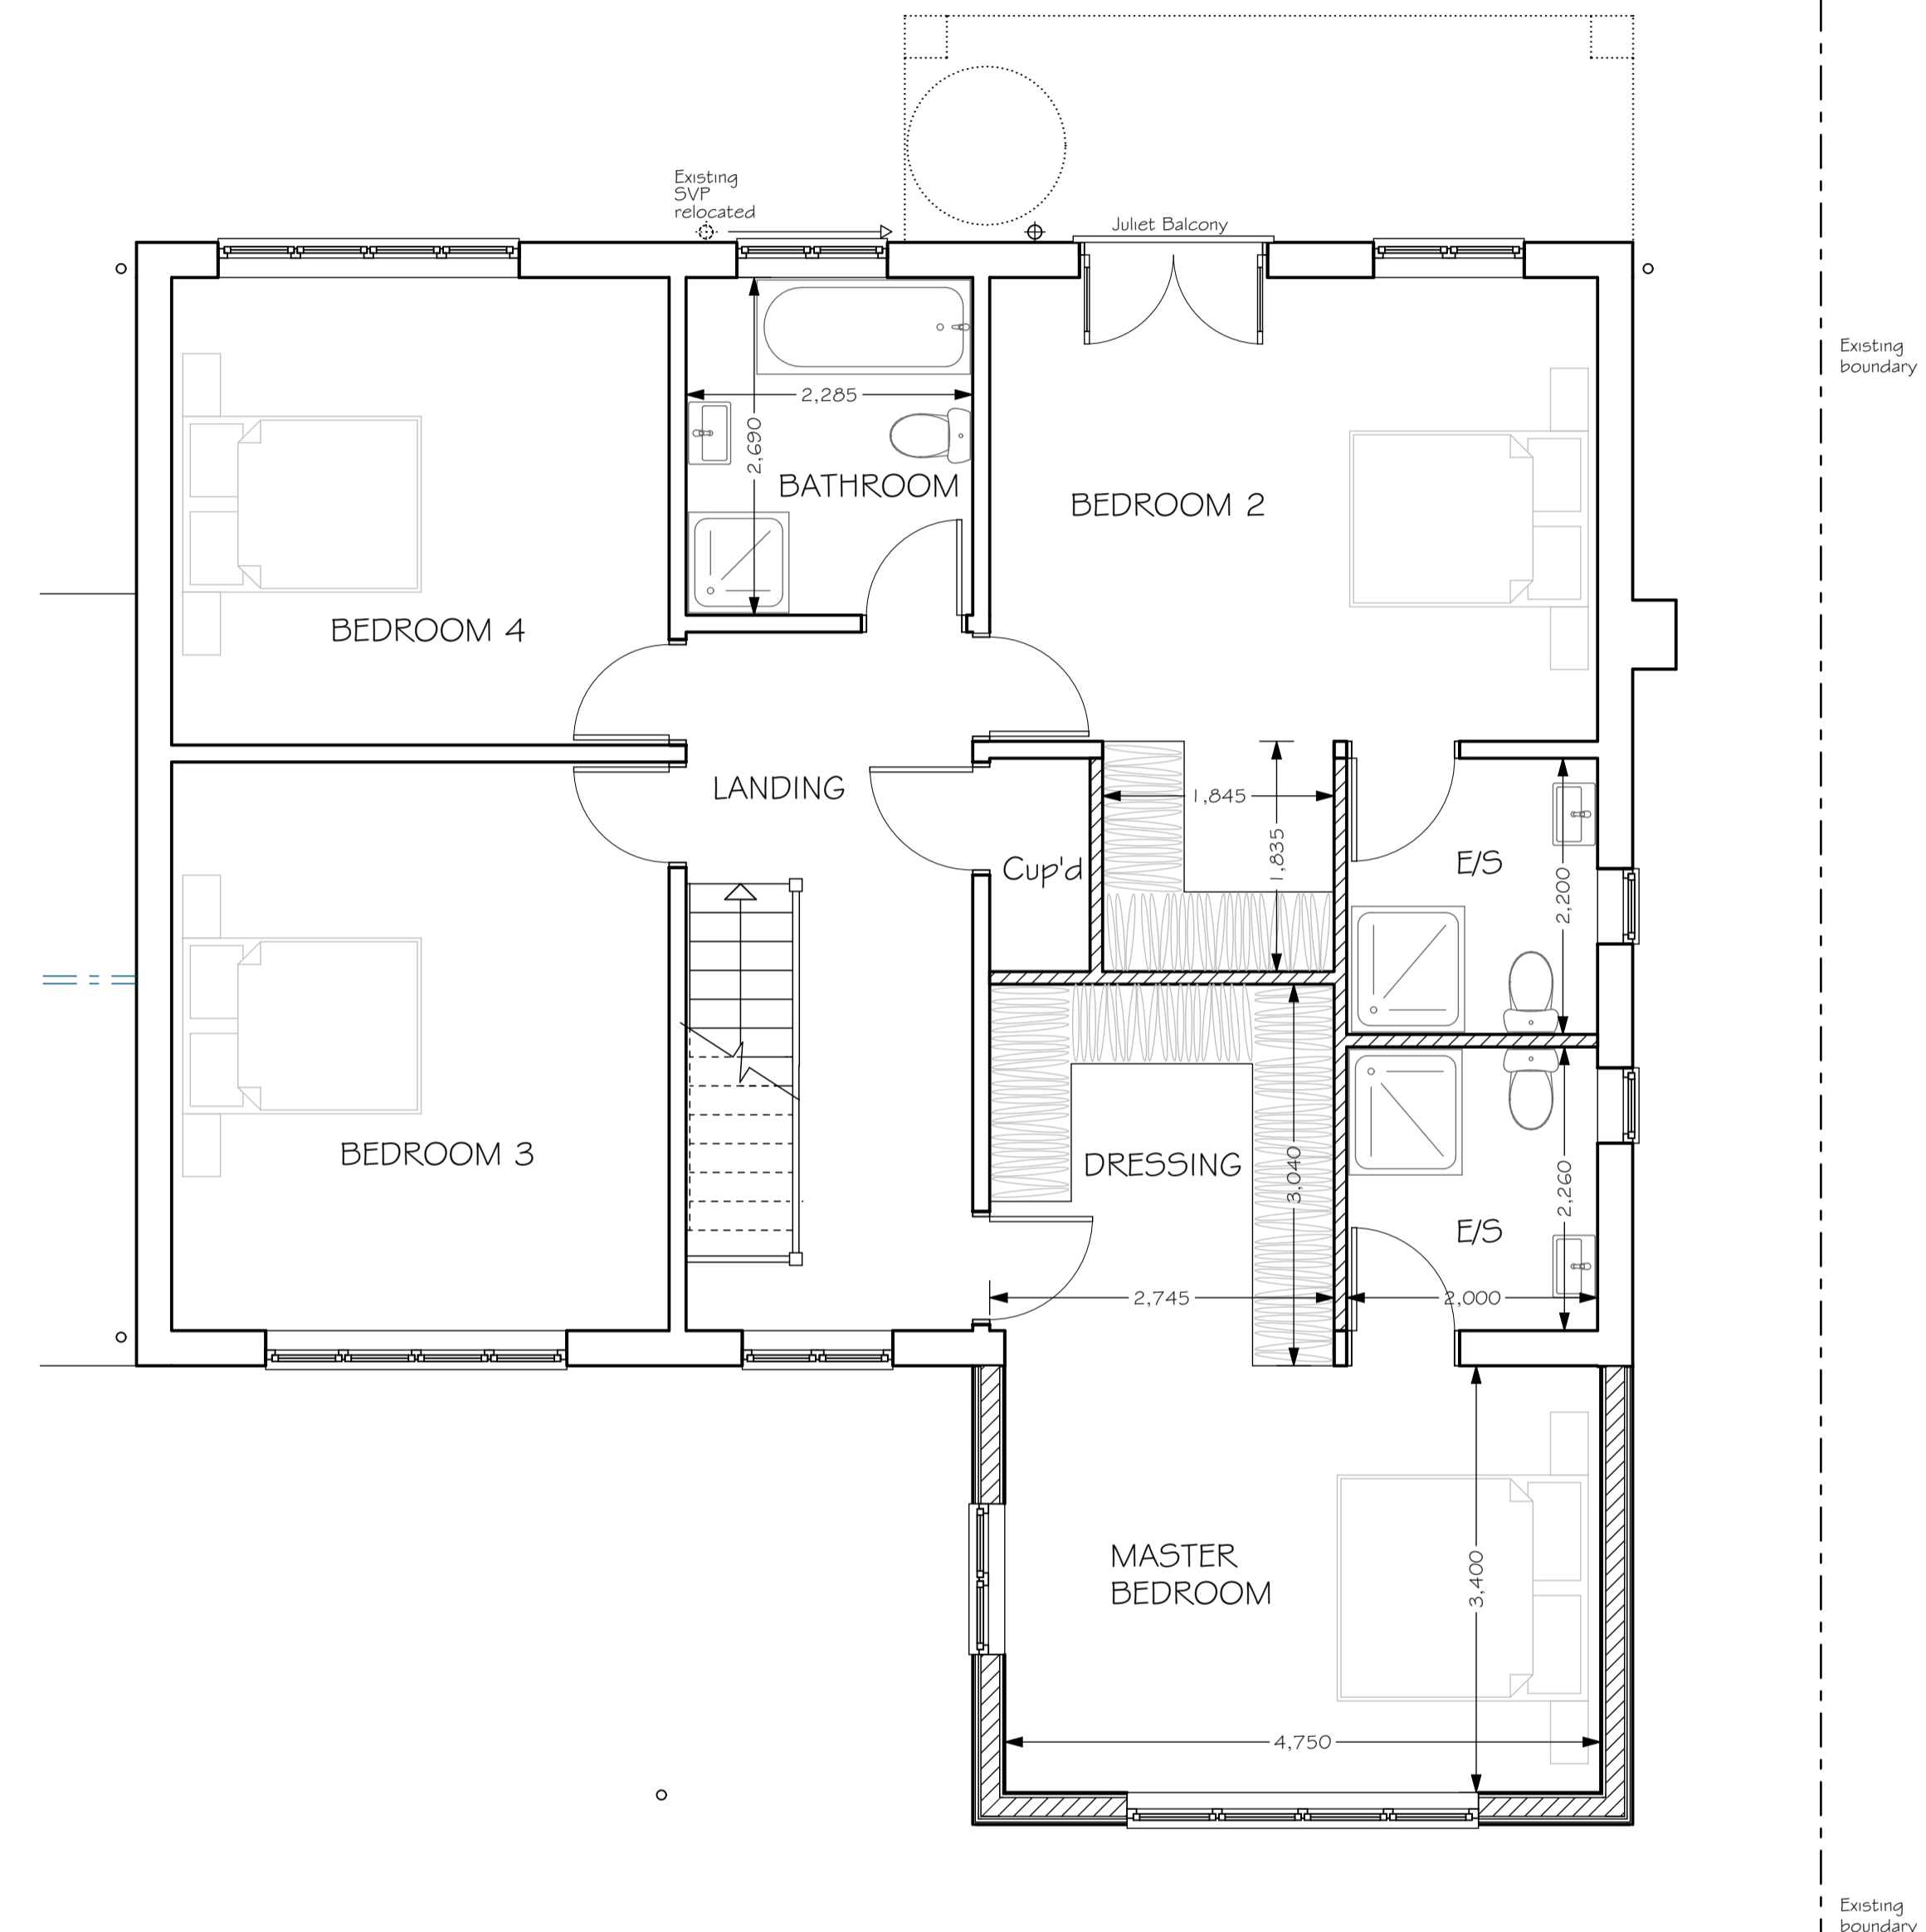

PROPOSED FIRST FLOOR PLAN 1:50

THIS DRAWING IS COPYRIGHT. It must not be traced or copied in any way or form, in part or whole, without prior written consent and may only be used by the present owner in relation to the property on the drawing unless otherwise agreed in writing with MUNDAY & CRAMER. DO NOT SCALE FROM THIS DRAWING. Dimensions are stated for guidance only. The contractor is to verify all dimensions & boundary positions on site before commencement and prior to making workshop drawings or purchasing materials. The Contractor should in accordance with the Building Regulations meet the Building Inspector on site before commencement of any works. Please advise Munday & Cramer of any trees found within 40 metres of the proposed works that are not noted on the plans prior to commencement of works.

Date	Rev	Description	© copyright	Note	Drawing title:	Client:
18.10.2023	G	Client issue			PROPOSED GROUND & 1ST FLOOR PLANS	MR & MRS JUPE
28.06.2023	F	Client issue			Project: EXTENSIONS & ALTERATIONS	
07.13.2023	E	Client issue			Address: THE SQUIRRELS, STACEY DRIVE	
19.10.2022	D	Client issue			LANGDON HILLS	
19.10.2022	C	Client issue			ESSEX, SS16 5NZ	
13.10.2022	B	Client issue				
22.09.2022	A	Client issue				
01.09.2022	-	Client issue				

Drawing title: PROPOSED GROUND & 1ST FLOOR PLANS  
 Project: EXTENSIONS & ALTERATIONS  
 Address: THE SQUIRRELS, STACEY DRIVE  
 LANGDON HILLS  
 ESSEX, SS16 5NZ

Client: MR & MRS JUPE  
 Drawn by: T.Matecki  
 Drawing No. J323/04  
 Revision: G

0 1m 2m 3m 4m 5m  
 1:50

**MUNDAY + CRAMER**  
 39 KNIGHT STREET  
 SOUTH WOODHAM FERRERS  
 ESSEX CM3 5ZL  
 01245 326200  
 www.mcessex.co.uk