


○ PROPOSED SITE PLAN
1 : 500


Fife
COUNCIL

© Crown copyright and database rights
2023. All rights reserved. Ordnance
survey licence number 100023385

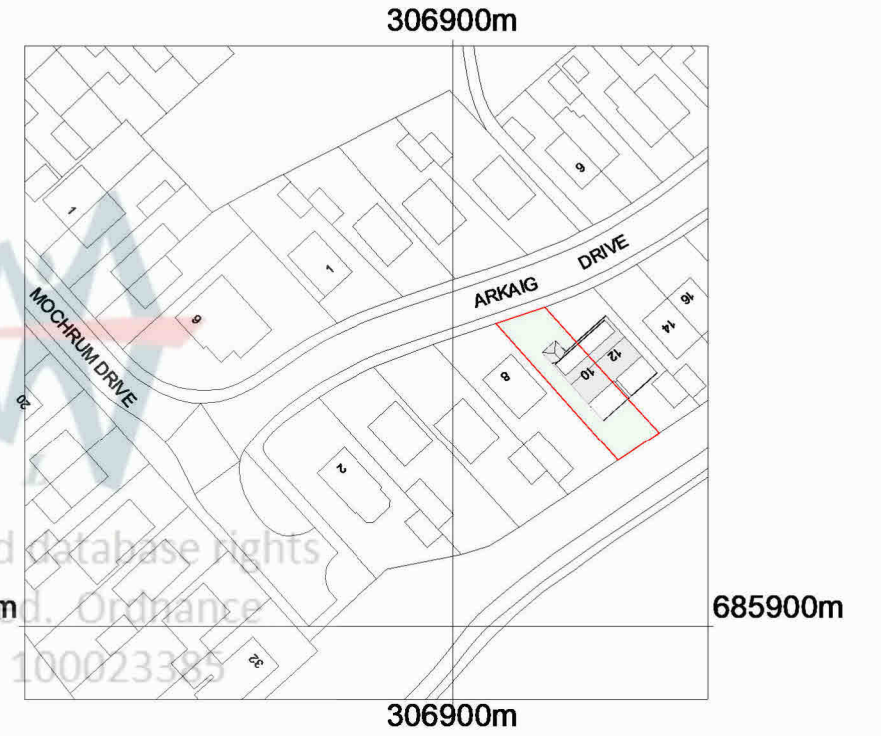

○ PROPOSED LOCATION PLAN
1 : 1250

PLANNING NOTE
ALL DIMENSIONS TO BE CHECKED ON SITE BY
CONTRACTOR PRIOR TO CONSTRUCTION TO
ENSURE FULL ALIGNMENT BETWEEN PROPOSED
PLANS AND ON-SITE CONSTRUCTION

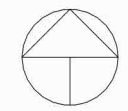

VISUAL SCALE 1:500



VISUAL SCALE 1:1250

Rev	Details	Date

andrew allan
architecture limited

DATE: Oct 23'	PROJECT NO.: 23-0050
TECHNICIAN: EF	SCALE(S): As indicated
ISSUE STAGE: Planning	SHEET SIZE: A3

PROJECT:
Proposed porch extension to front of existing
semi-detached dwellinghouse

ADDRESS: Mr & Mrs Douglas 10 Arkaig Drive Crossford KY12 8YN	DRAWING NUMBER SP2
---	---