



REGULATIONS:
ALL WORK IS TO COMPLY WITH THE RELEVANT BUILDING REGULATIONS AND ALL STATUTORY NOTICES ARE TO BE GIVEN TO LOCAL AUTHORITY AT THE APPROPRIATE STAGES.
ALL CONTRACTORS ARE TO VISIT SITE TO ACQUAINT THEMSELVES WITH THE LAYOUT AND ACCESS TO THE SITE PRIOR TO TENDERING.

DIMENSIONS:
ALL DIMENSIONS MUST BE CHECKED ON SITE PRIOR TO WORK COMMENCING. VARIATIONS IN SQUARENESS, DEPTH OF PLASTER ETC, MUST BE CHECKED FOR. WHEN NEW WALLS ARE SHOWN AS ALIGNED WITH EXISTING WALLS, THIS MUST BE CHECKED BY PHYSICAL REMOVAL OF BRICKWORK AND/OR PLASTER TO ESTABLISH THE ACTUAL POSITION OF THE WALL BEING ATTACHED TO.


ALL DIMENSIONS TO BE CHECKED ON THE DRAWING AND ON THE SITE BY THE NOMINATED CONTRACTOR ALL DISCREPANCIES ARE TO BE NOTIFIED TO THE CLIENT.

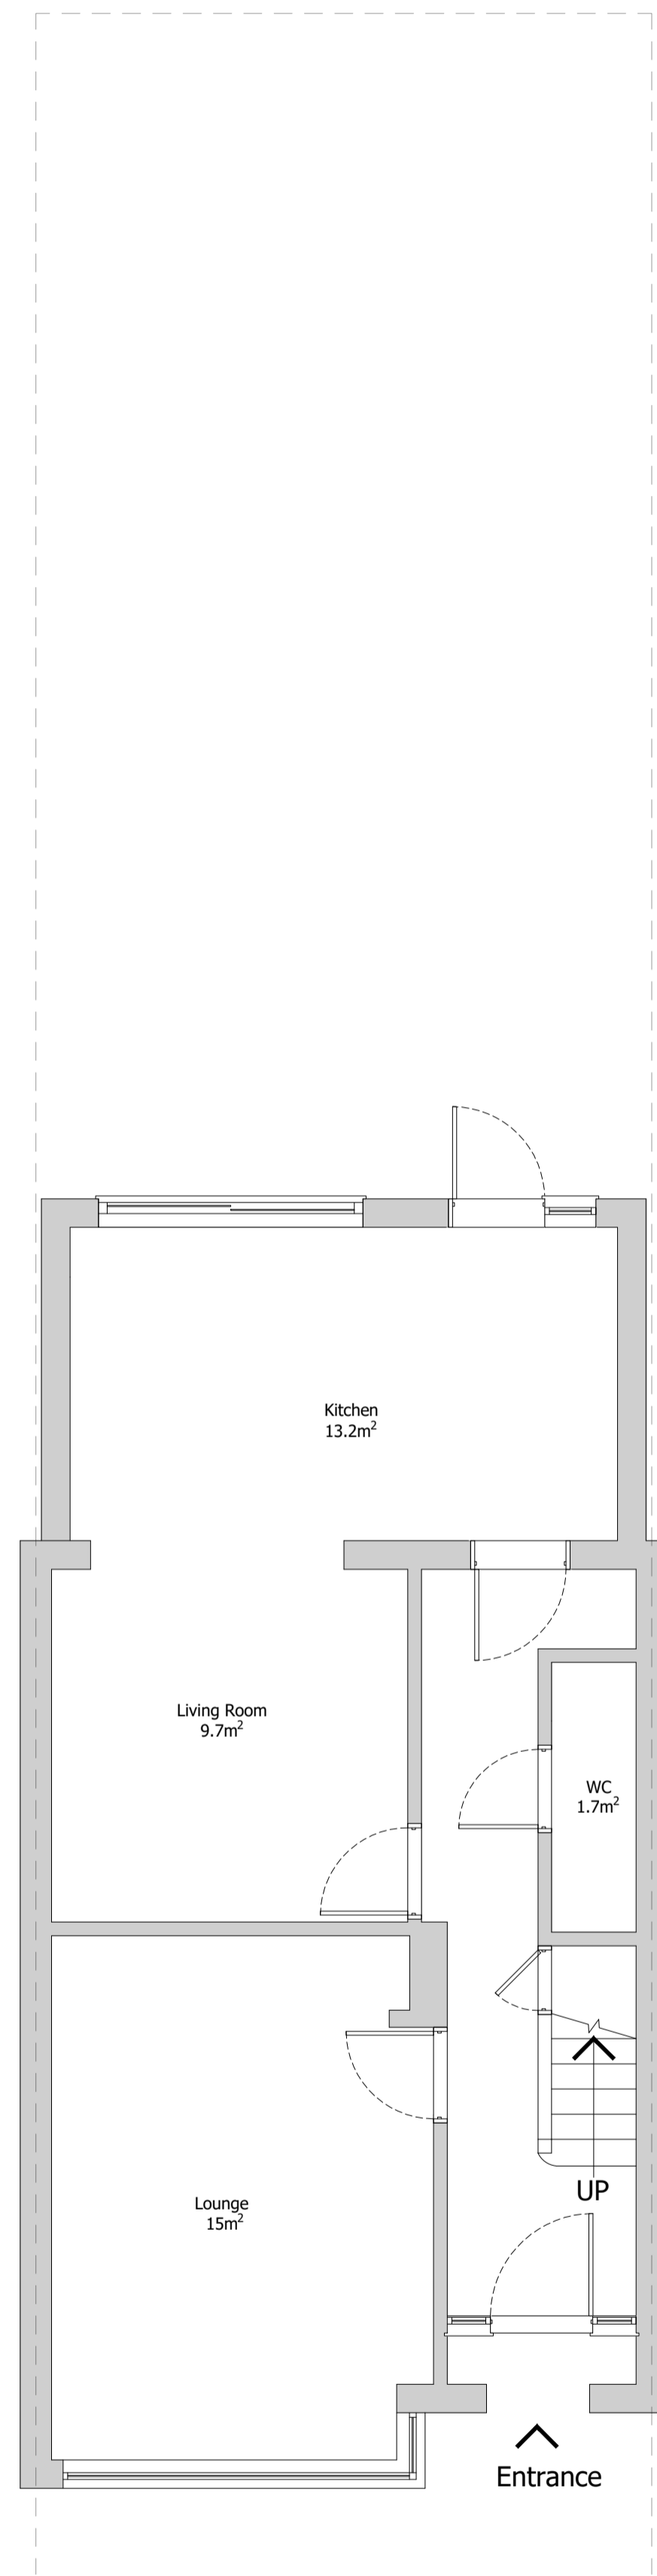

Existing Ground Floor Plan

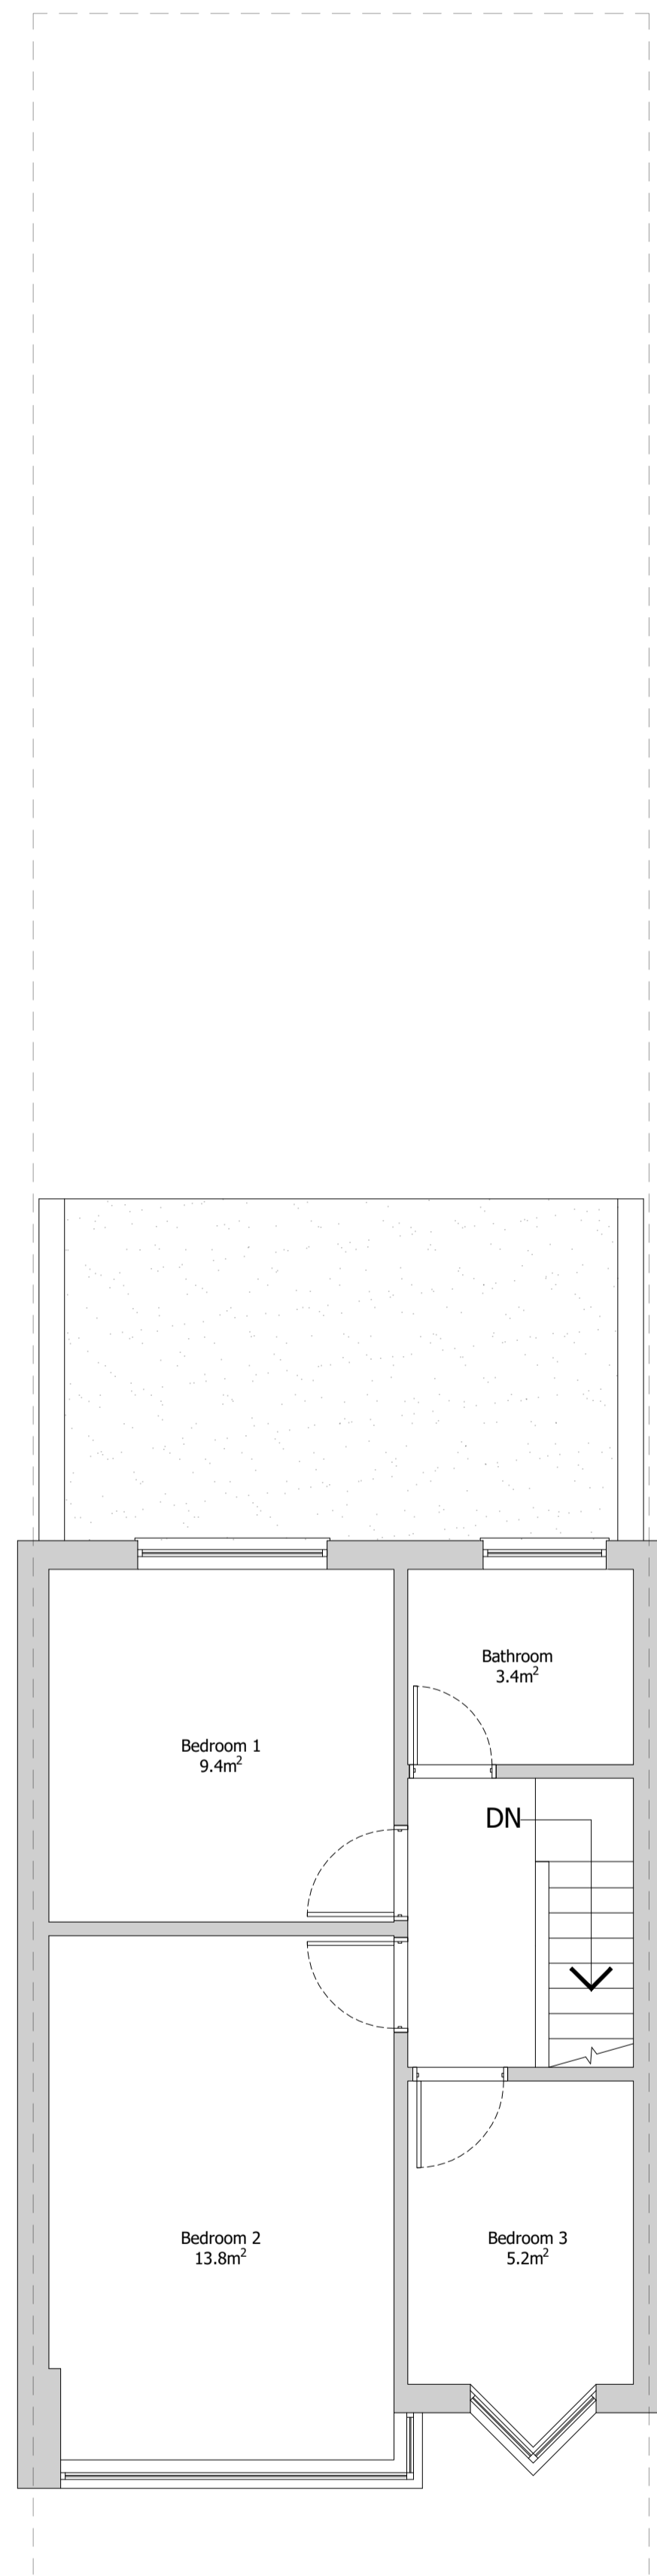

Existing First Floor Plan

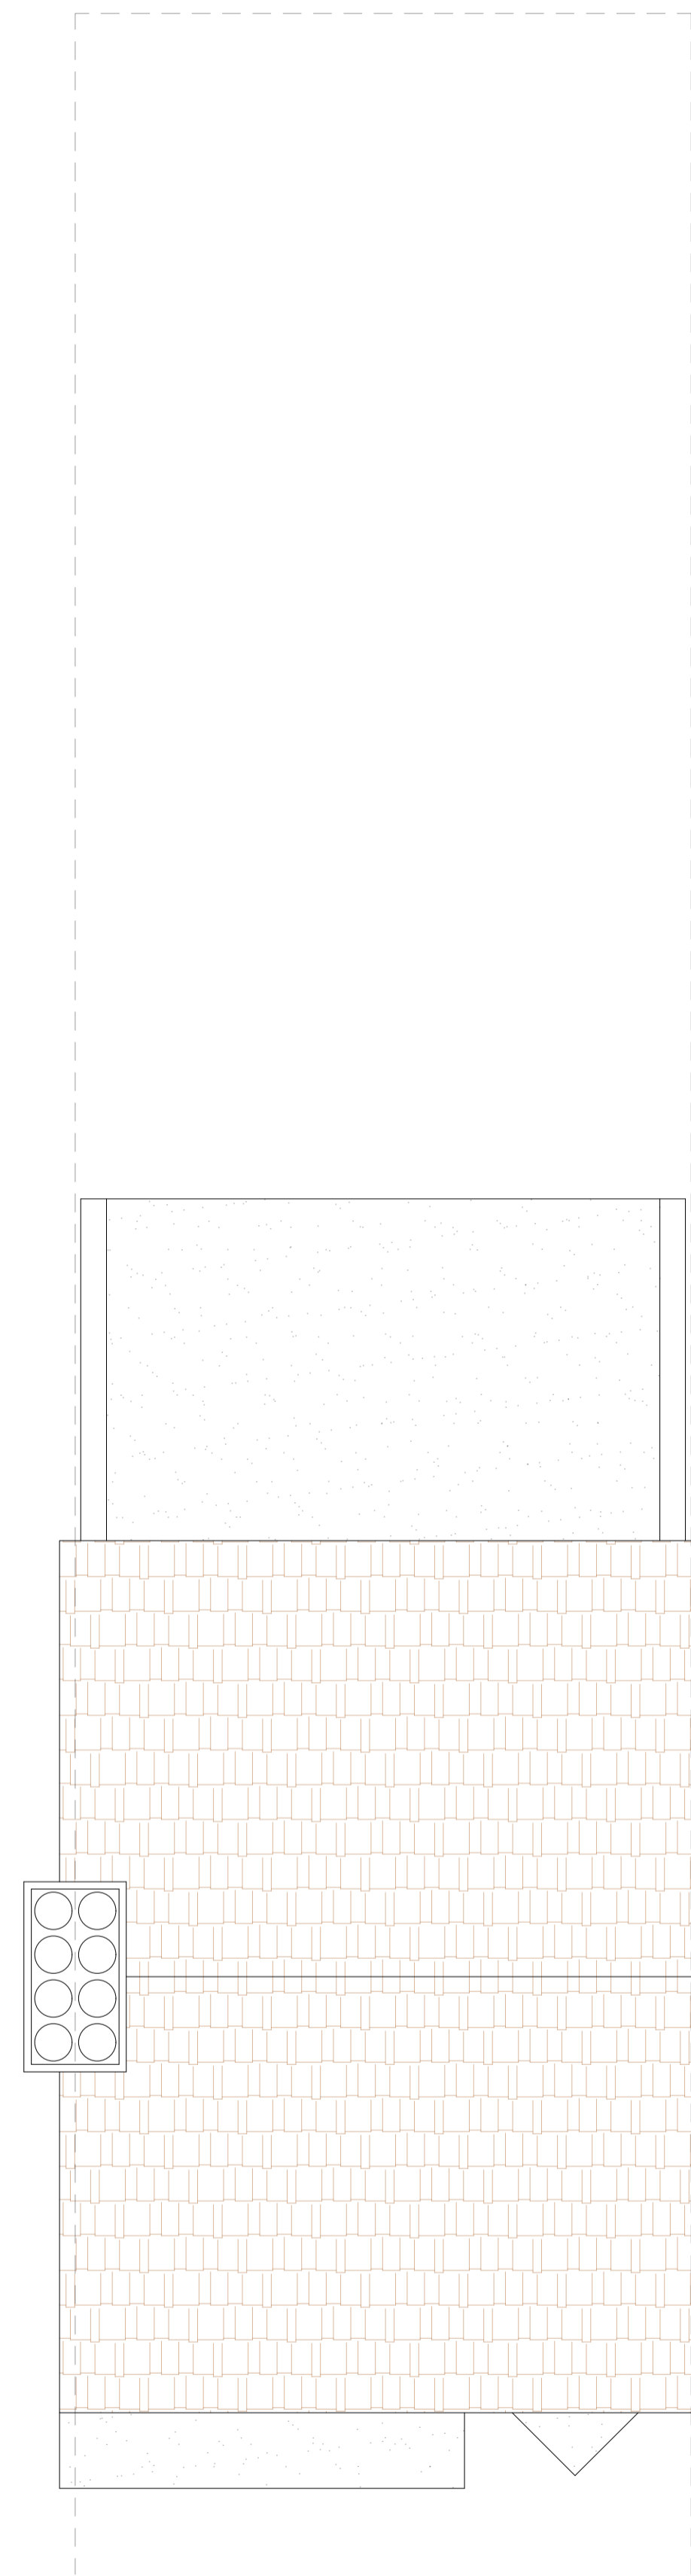

Existing Roof Plan

Simple-Build
797 Lea Bridge Road
Walthamstow
E17 9DS
Tel: 07946087389
Email: info@simple-build.co.uk

SIMPLE-BUILD

CLIENT: **Mohammed Rezab Uddin**

ENGINEERS: **Simple-Build**

DRAWN: **RK** CHECKED: **MYA** DATE: **23/10/23** REVISION: **1**

PROJECT NAME: **160 LAWRENCE AVENUE E12 5QP**

DRAWING TITLE: **Existing Plans**

SCALE: **As shown @ A1** SHEET SIZE: **A1**

PROJECT NO: **1038** STATUS: **APPROVAL**


DRAWING NO: **A01**




REGULATIONS:
 ALL WORK IS TO COMPLY WITH THE RELEVANT BUILDING REGULATIONS AND ALL STATUTORY NOTICES ARE TO BE GIVEN TO LOCAL AUTHORITY AT THE APPROPRIATE STAGES.
 ALL CONTRACTORS ARE TO VISIT SITE TO ACQUAINT THEMSELVES WITH THE LAYOUT AND ACCESS TO THE SITE PRIOR TO TENDERING.

DIMENSIONS:
 ALL DIMENSIONS MUST BE CHECKED ON SITE PRIOR TO WORK COMMENCING. VARIATIONS IN SQUARENESS, DEPTH OF PLASTER ETC, MUST BE CHECKED FOR. WHEN NEW WALLS ARE SHOWN AS ALIGNED WITH EXISTING WALLS, THIS MUST BE CHECKED BY PHYSICAL REMOVAL OF BRICKWORK AND/OR PLASTER TO ESTABLISH THE ACTUAL POSITION OF THE WALL BEING ATTACHED TO.


ALL DIMENSIONS TO BE CHECKED ON THE DRAWING AND ON THE SITE BY THE NOMINATED CONTRACTOR ALL DISCREPANCIES ARE TO BE NOTIFIED TO THE CLIENT.

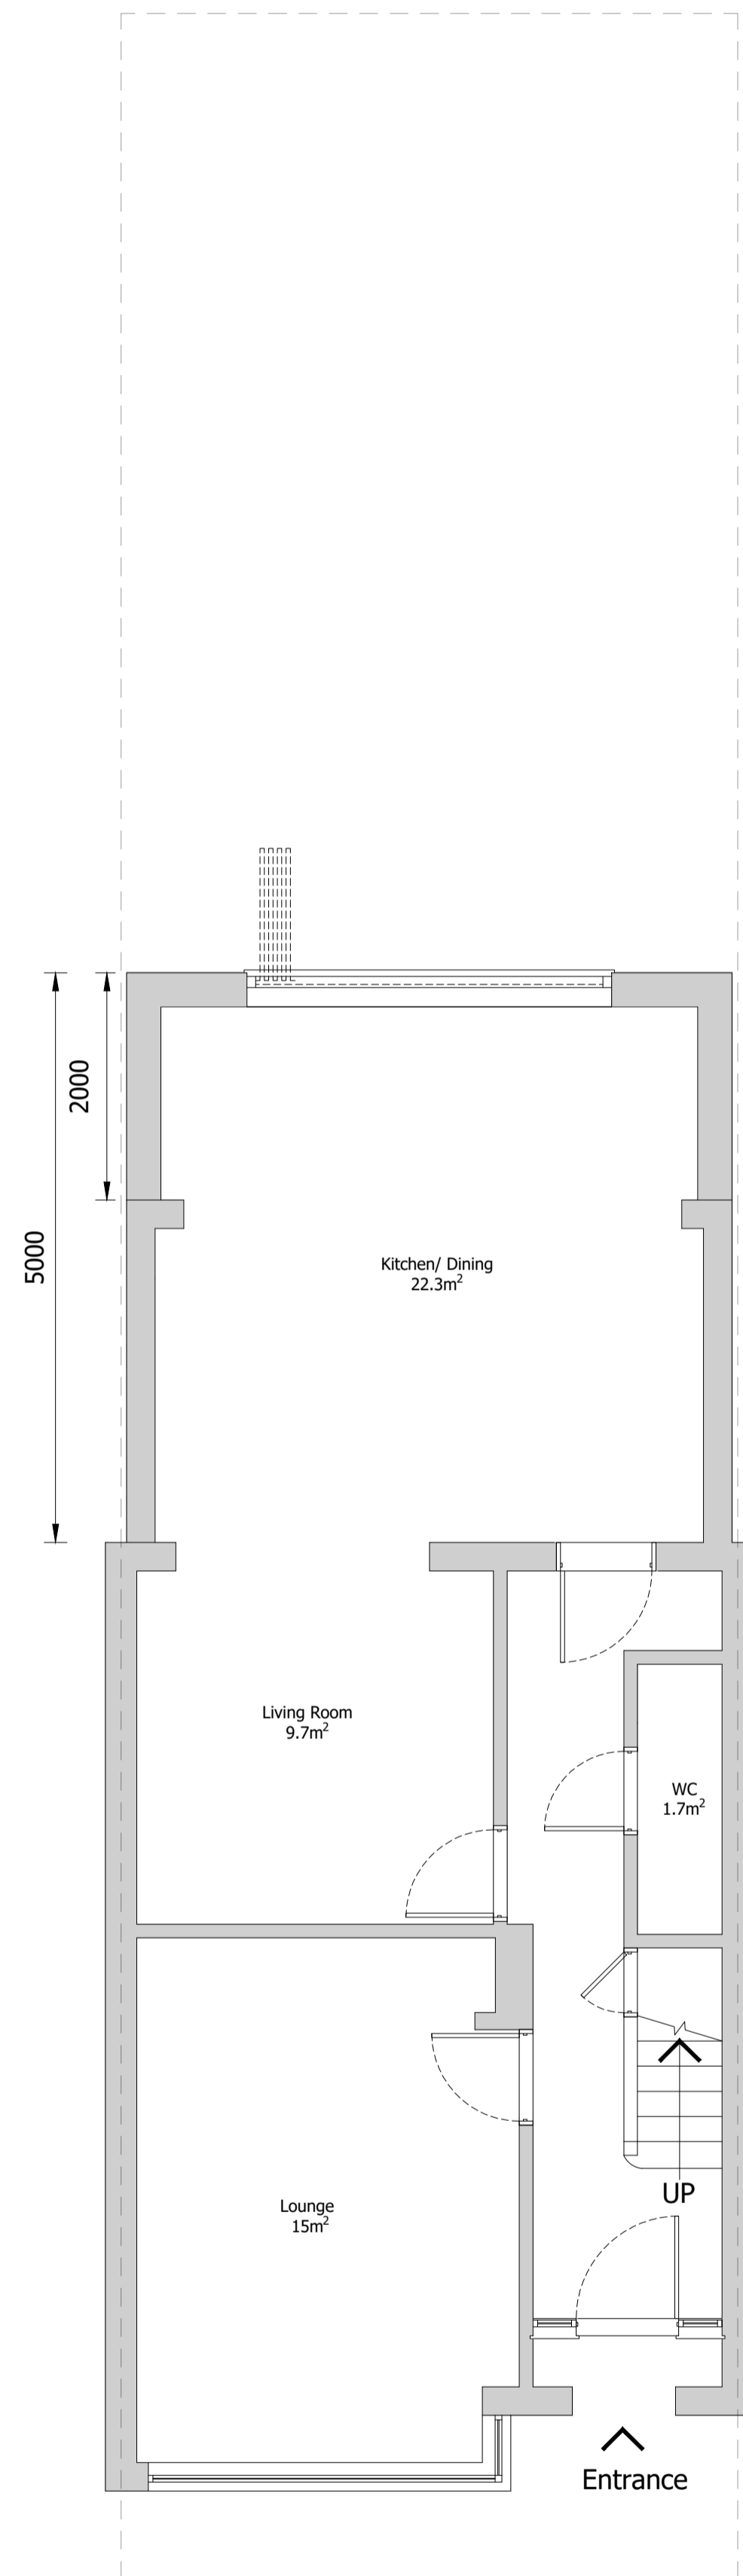

Proposed Ground Floor Plan

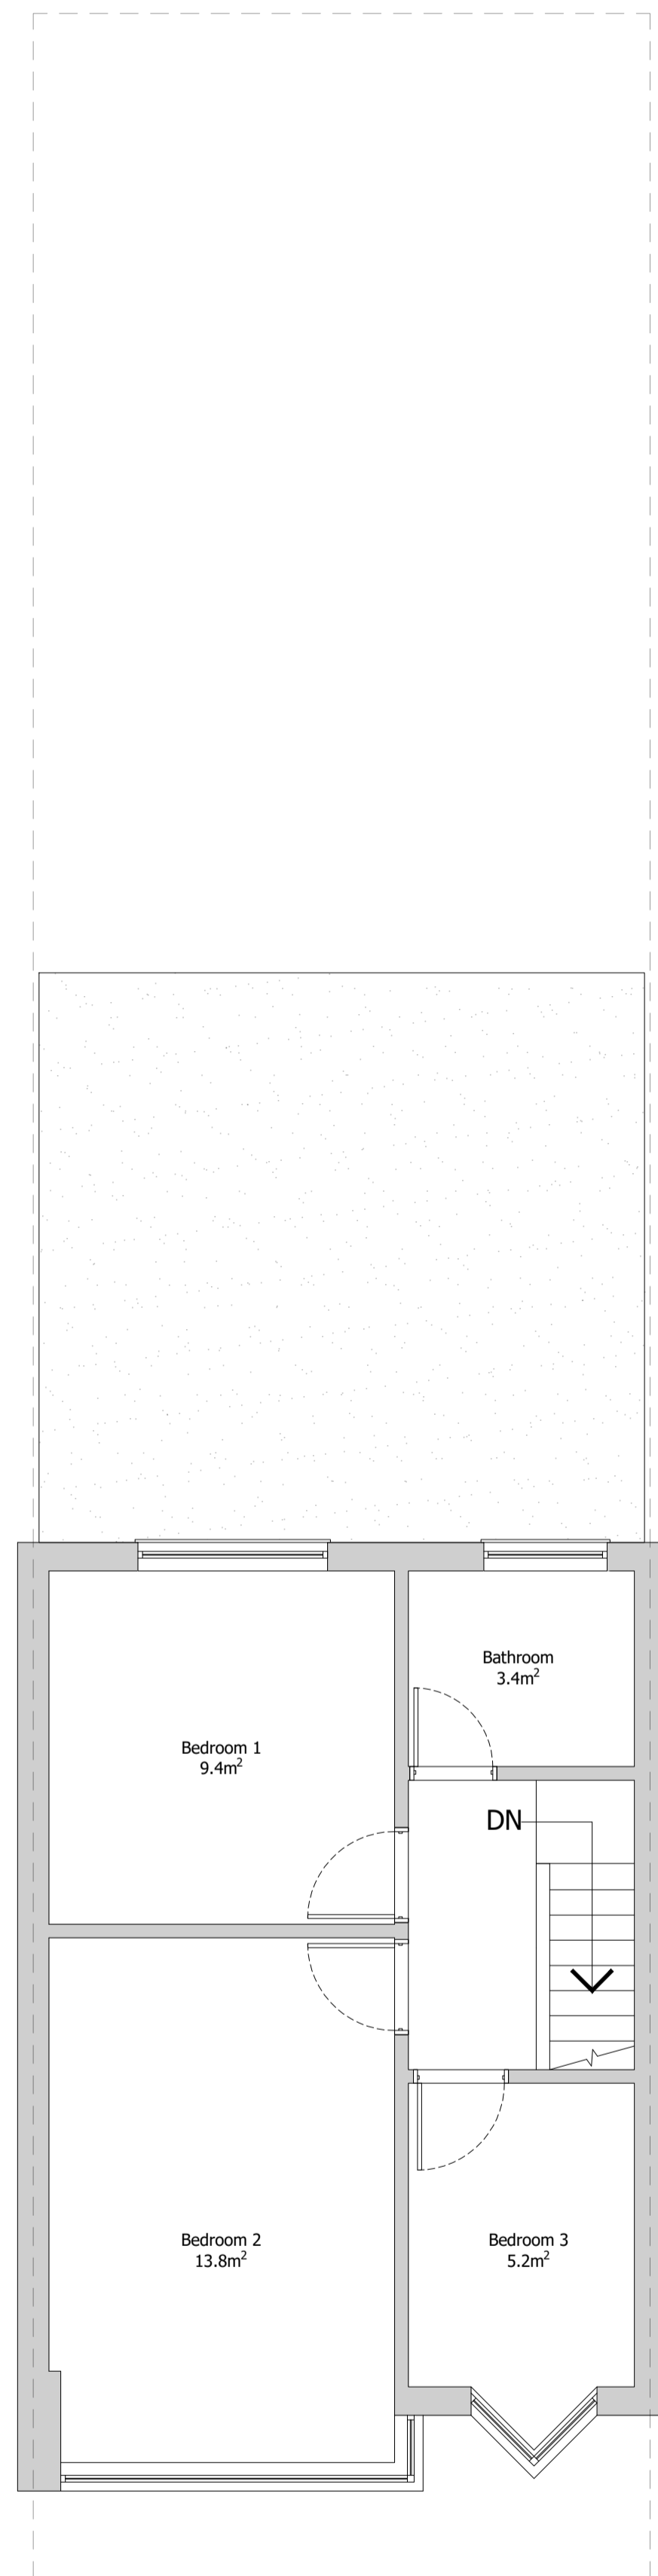

Proposed First Floor Plan

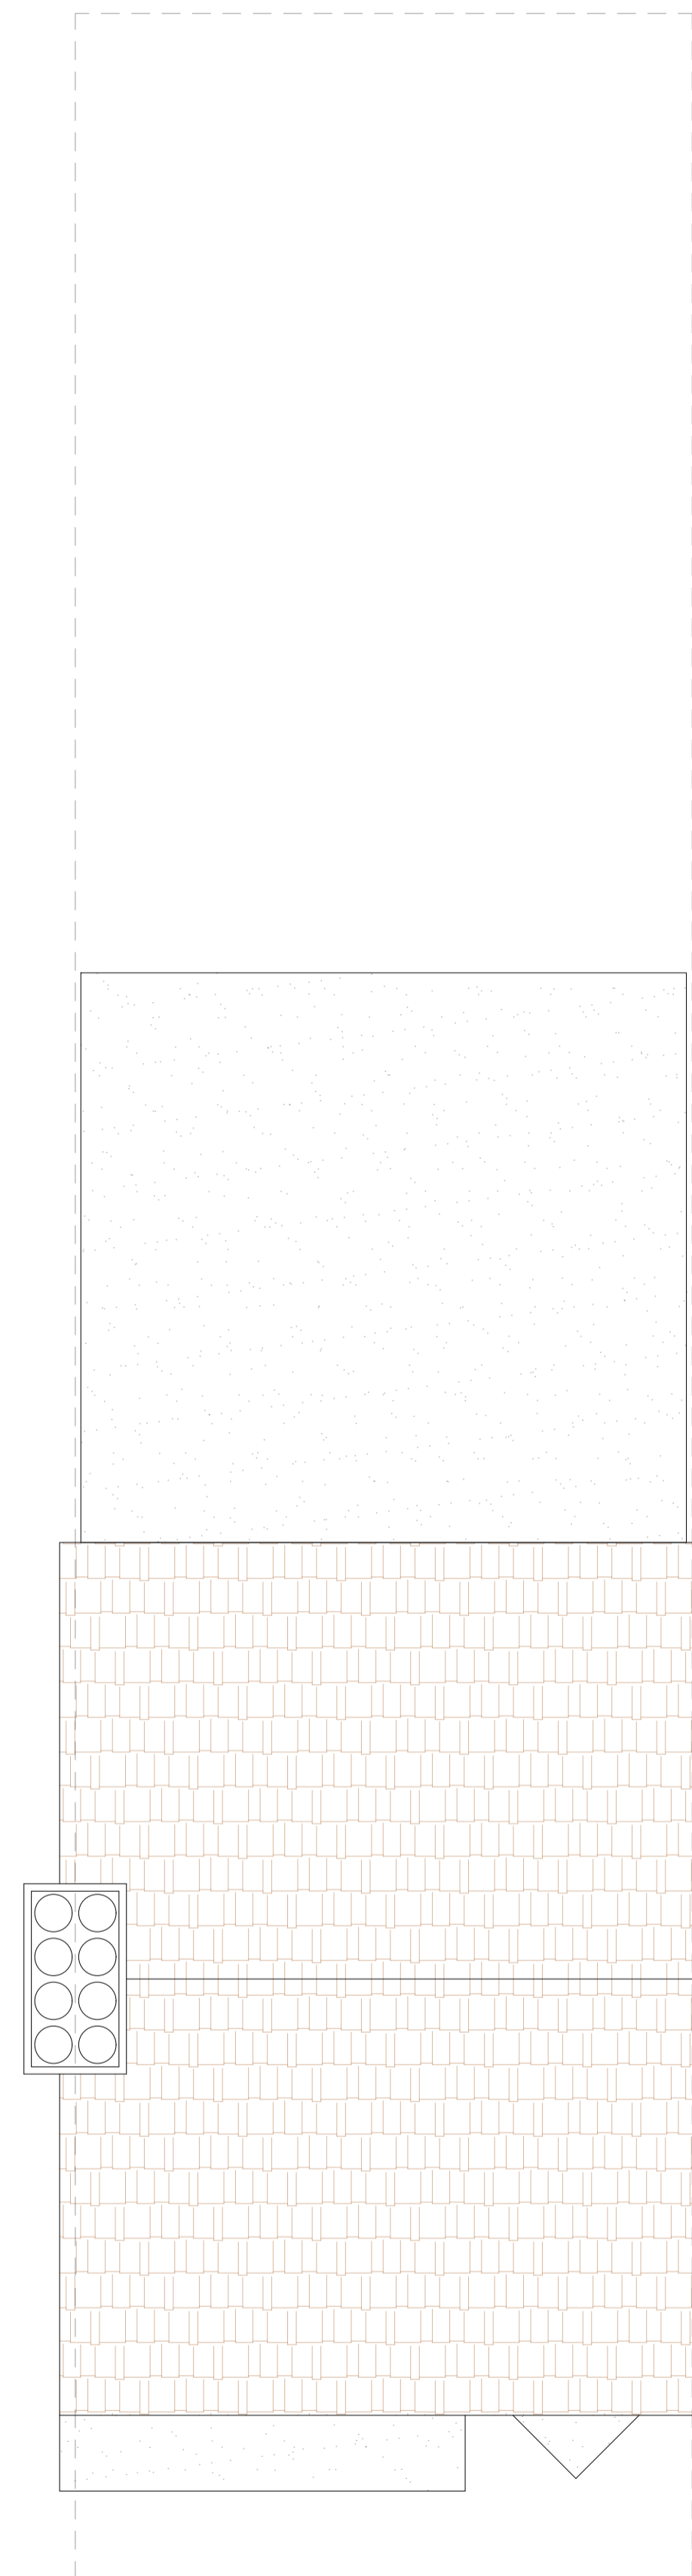

Proposed Roof Plan

Simple-Build
 797 Lea Bridge Road
 Walthamstow
 E17 9DS
 Tel: 07946087389
 Email: info@simple-build.co.uk

SIMPLE-BUILD

CLIENT: Mohammed Rezab Uddin

ENGINEERS: Simple-Build

DRAWN: RK CHECKED: MYA DATE: 23/10/23 REVISION: 1

PROJECT NAME: 160 LAWRENCE AVENUE E12 5QP

DRAWING TITLE: Proposed Plans

SCALE: As shown @ A1 SHEET SIZE: A1

PROJECT NO: 1038 STATUS: APPROVAL


DRAWING NO: A03

1:50 1m 3m

REGULATIONS:
ALL WORK IS TO COMPLY WITH THE RELEVANT BUILDING REGULATIONS AND ALL STATUTORY NOTICES ARE TO BE GIVEN TO LOCAL AUTHORITY AT THE APPROPRIATE STAGES.
ALL CONTRACTORS ARE TO VISIT SITE TO ACQUAINT THEMSELVES WITH THE LAYOUT AND ACCESS TO THE SITE PRIOR TO TENDERING.

DIMENSIONS:
ALL DIMENSIONS MUST BE CHECKED ON SITE PRIOR TO WORK COMMENCING. VARIATIONS IN SQUARENESS, DEPTH OF PLASTER ETC, MUST BE CHECKED FOR. WHEN NEW WALLS ARE SHOWN AS ALIGNED WITH EXISTING WALLS, THIS MUST BE CHECKED BY PHYSICAL REMOVAL OF BRICKWORK AND/OR PLASTER TO ESTABLISH THE ACTUAL POSITION OF THE WALL BEING ATTACHED TO.


ALL DIMENSIONS TO BE CHECKED ON THE DRAWING AND ON THE SITE BY THE NOMINATED CONTRACTOR ALL DISCREPANCIES ARE TO BE NOTIFIED TO THE CLIENT.

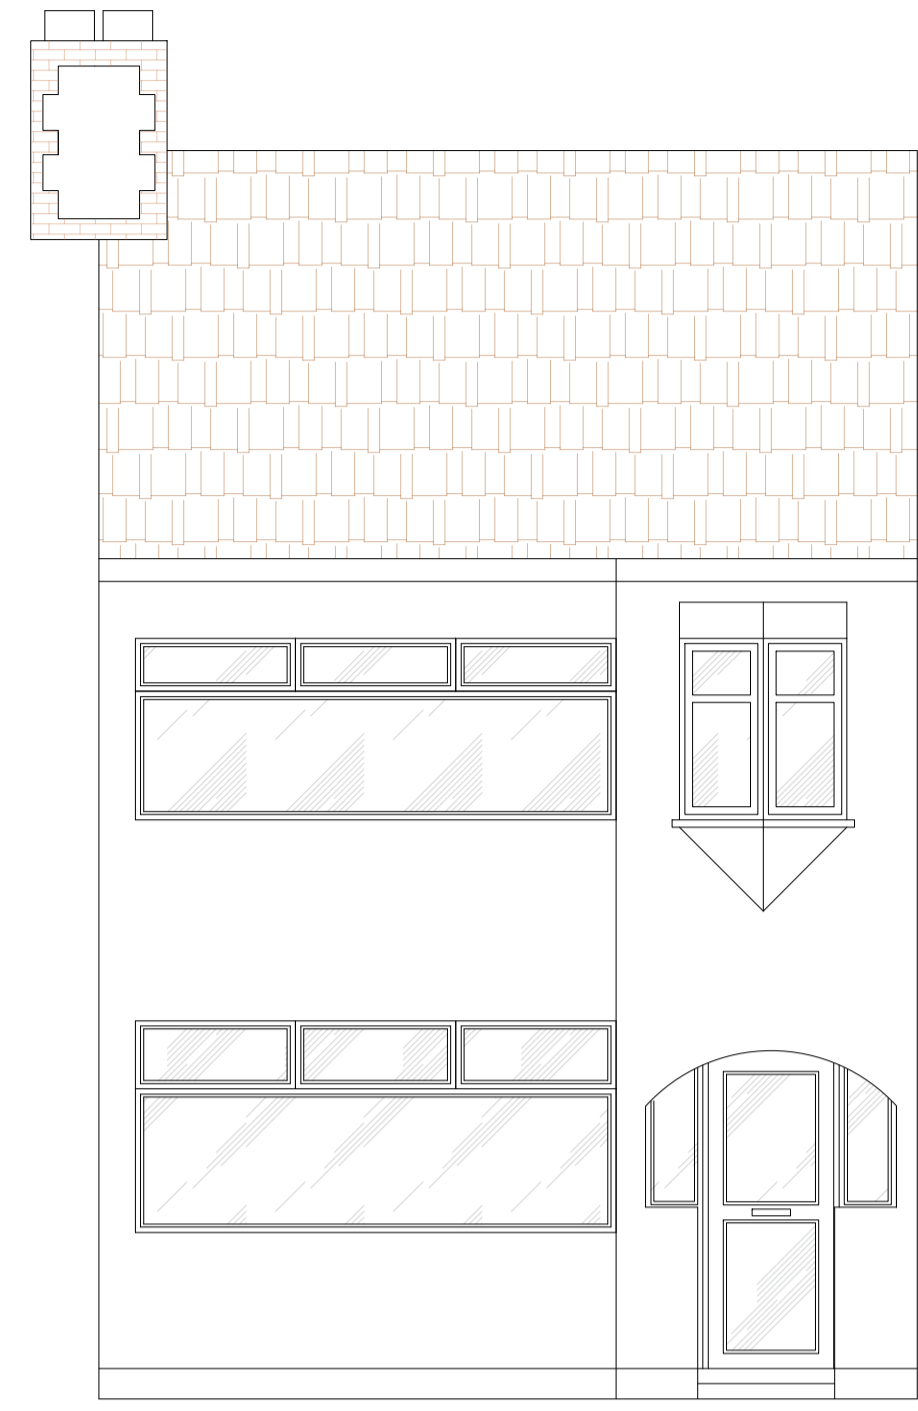


Existing Front Elevation



Existing Rear Elevation

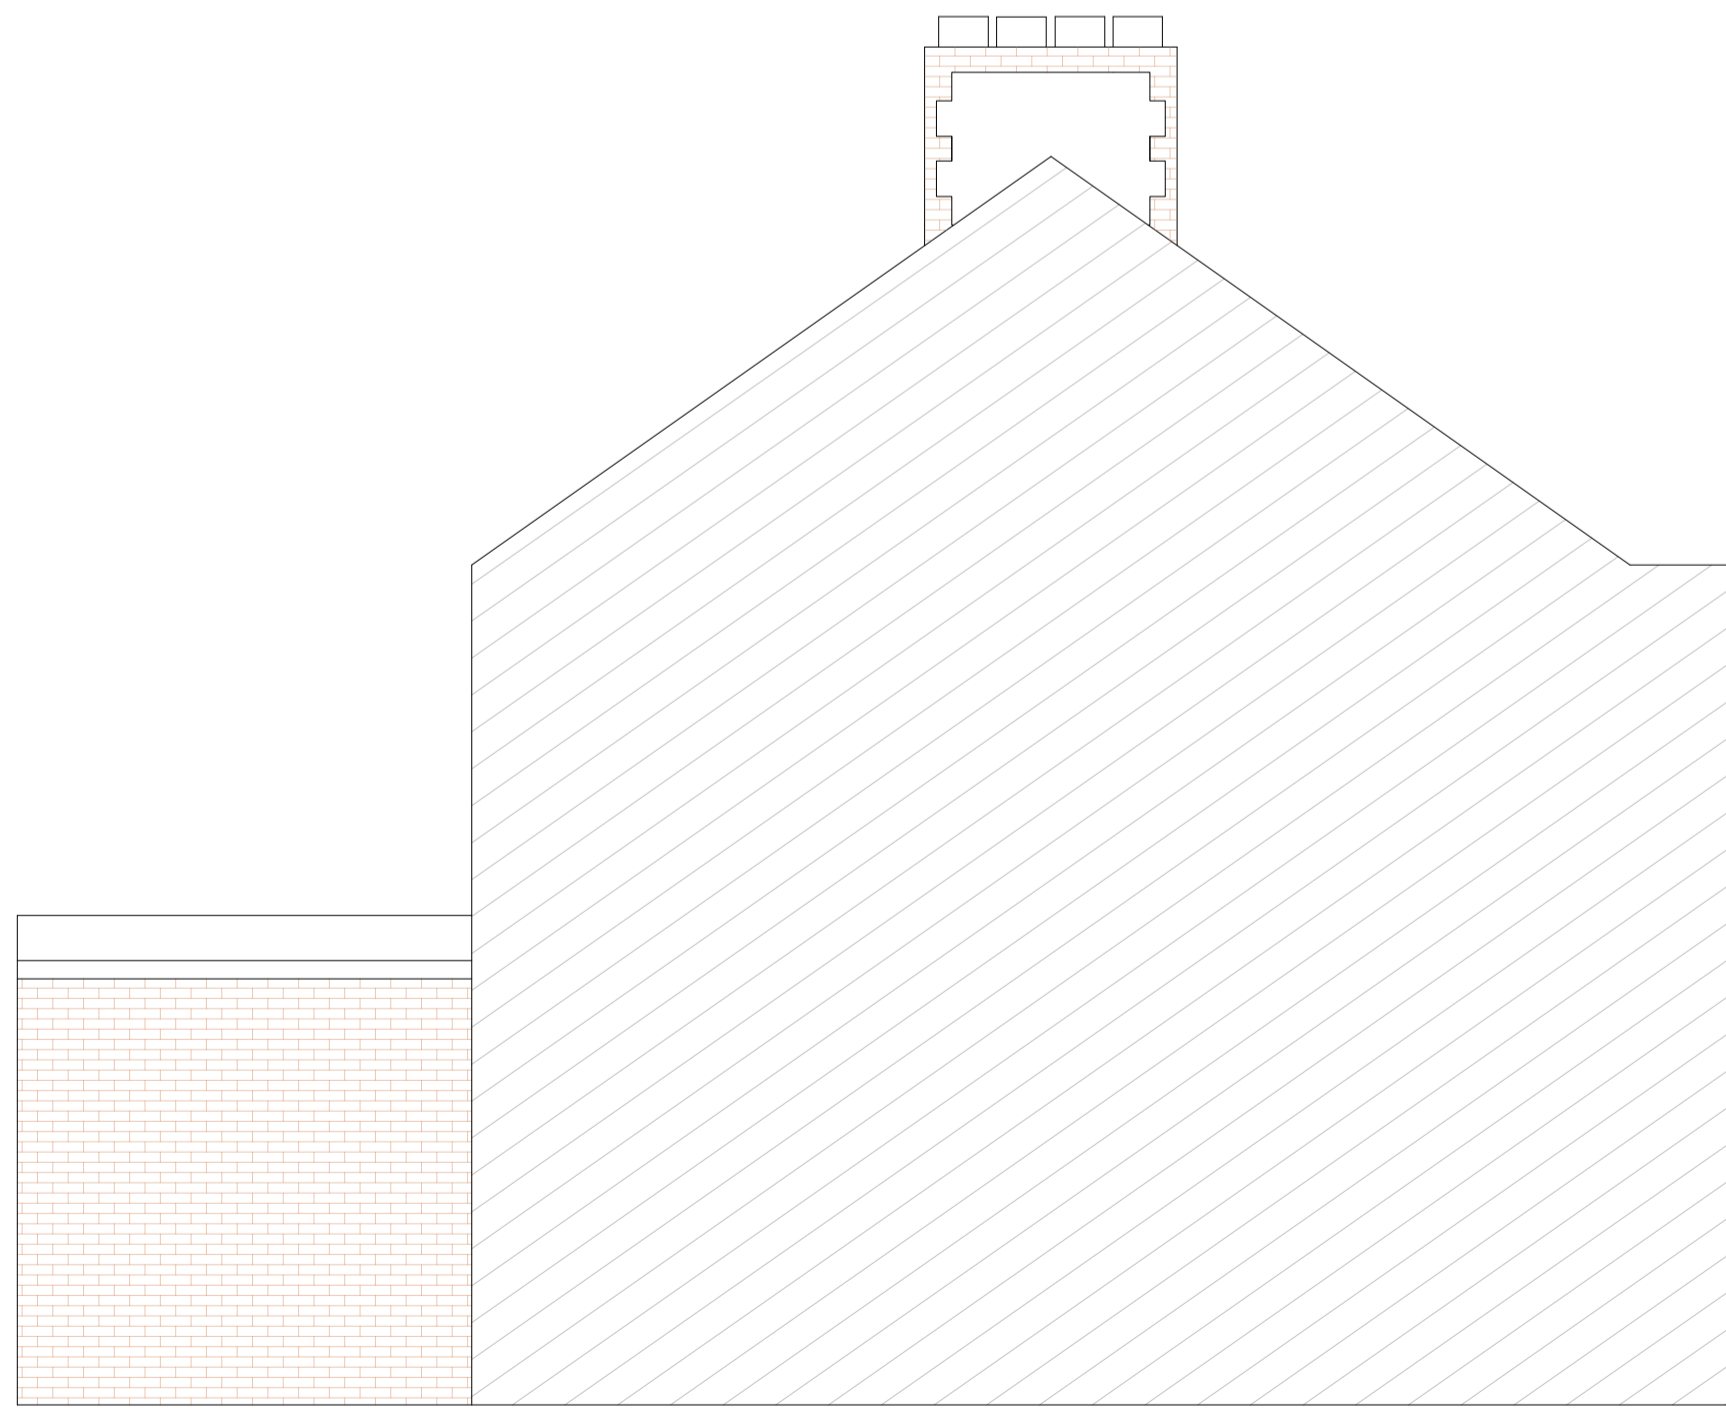

Existing Side Elevation (A)

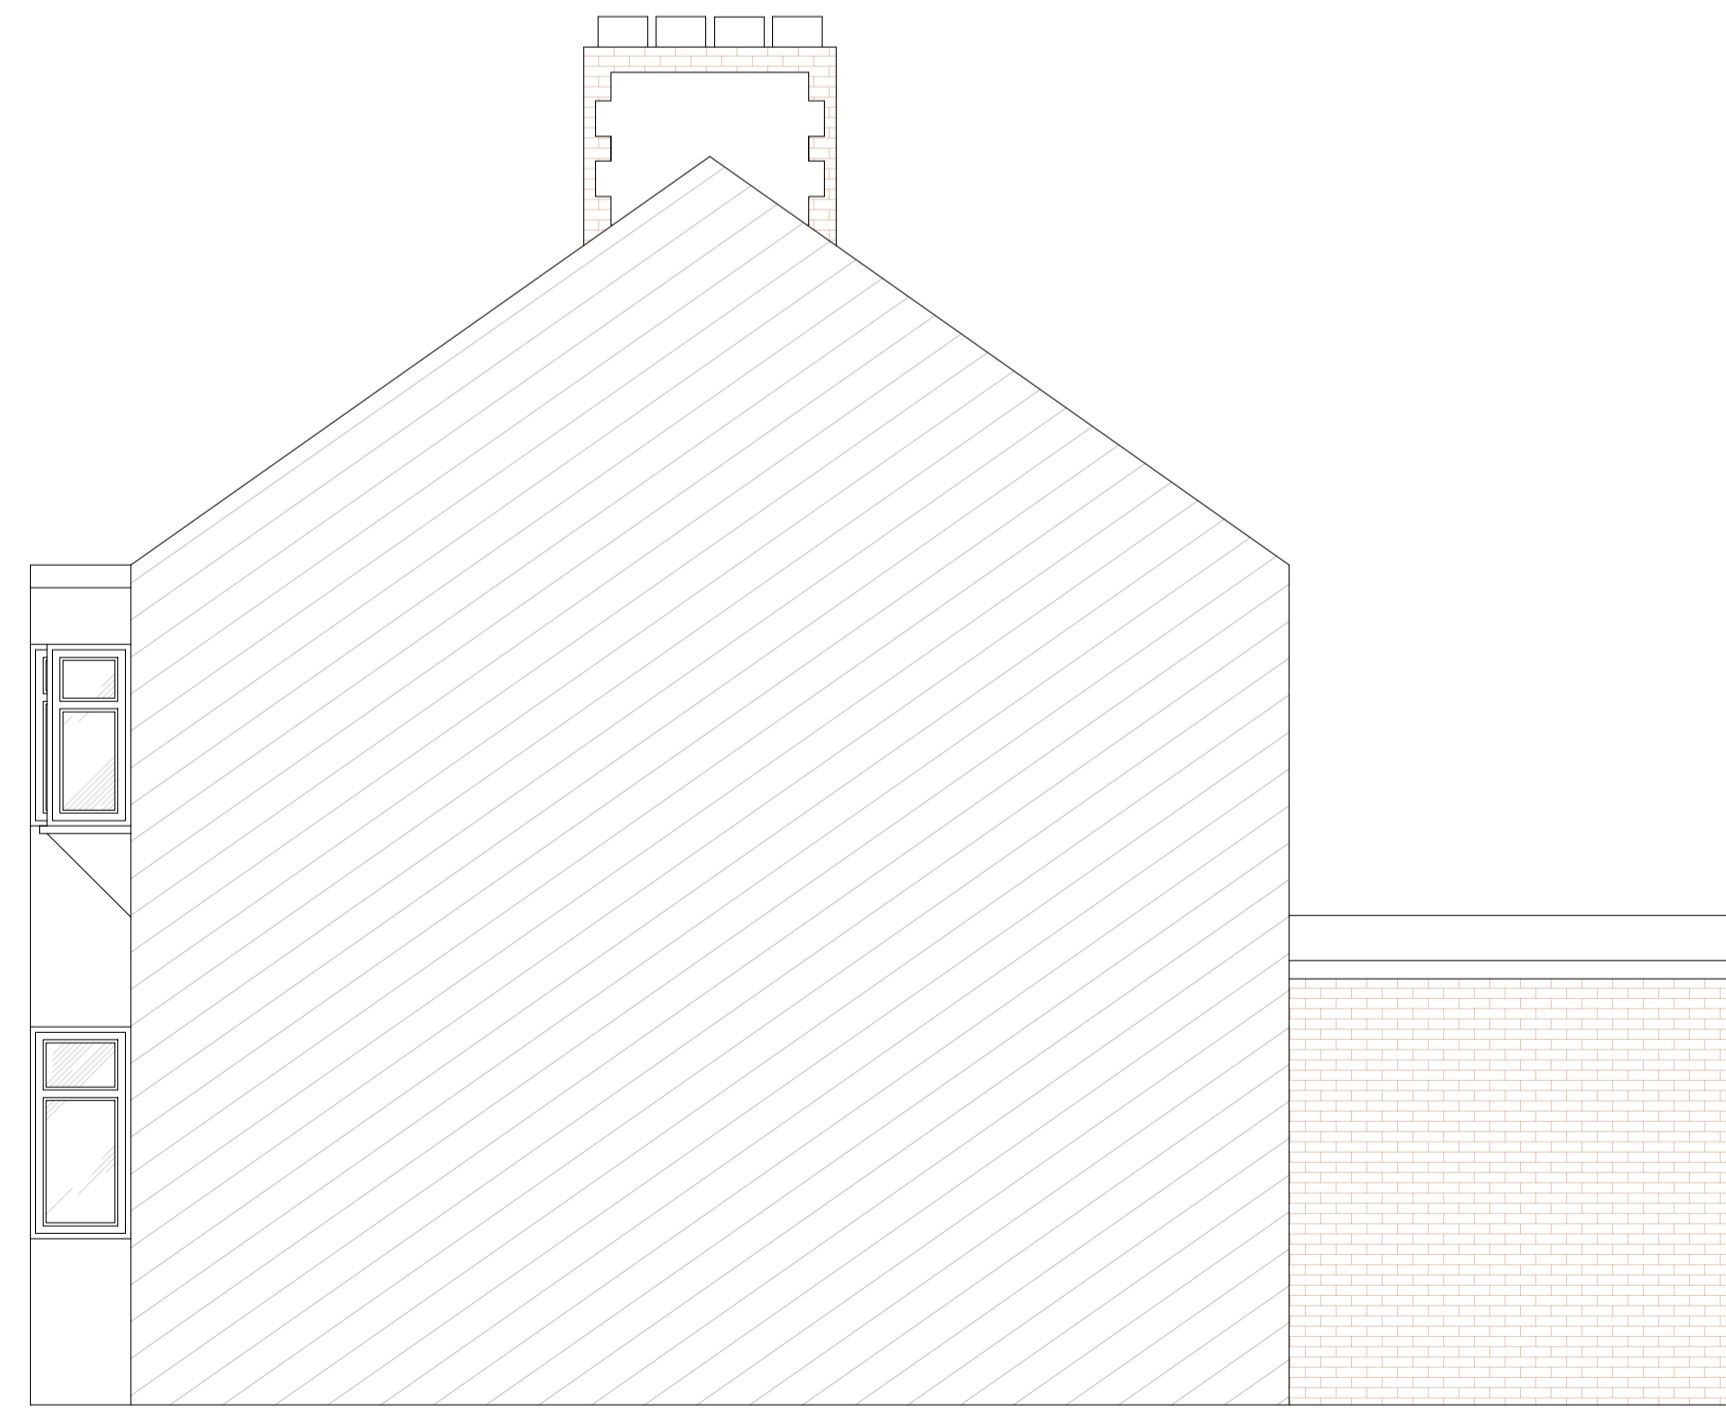

Existing Side Elevation (B)

Simple-Build
797 Lea Bridge Road
Walthamstow
E17 9DS
Tel: 07946087389
Email: info@simple-build.co.uk

SIMPLE-BUILD

CLIENT: Mohammed Rezab Uddin

ENGINEERS: Simple-Build

DRAWN: RK CHECKED: MYA DATE: 23/10/23 REVISION: 1

PROJECT NAME: 160 LAWRENCE AVENUE E12 5QP

DRAWING TITLE: Existing Elevations

SCALE: As shown @ A1 SHEET SIZE: A1

PROJECT NO: 1038 STATUS: APPROVAL


DRAWING NO: A02




REGULATIONS:
ALL WORK IS TO COMPLY WITH THE RELEVANT BUILDING REGULATIONS AND ALL STATUTORY NOTICES ARE TO BE GIVEN TO LOCAL AUTHORITY AT THE APPROPRIATE STAGES.
ALL CONTRACTORS ARE TO VISIT SITE TO ACQUAINT THEMSELVES WITH THE LAYOUT AND ACCESS TO THE SITE PRIOR TO TENDERING.

DIMENSIONS:
ALL DIMENSIONS MUST BE CHECKED ON SITE PRIOR TO WORK COMMENCING. VARIATIONS IN SQUARENESS, DEPTH OF PLASTER ETC, MUST BE CHECKED FOR. WHEN NEW WALLS ARE SHOWN AS ALIGNED WITH EXISTING WALLS, THIS MUST BE CHECKED BY PHYSICAL REMOVAL OF BRICKWORK AND/OR PLASTER TO ESTABLISH THE ACTUAL POSITION OF THE WALL BEING ATTACHED TO.

ALL DIMENSIONS TO BE CHECKED ON THE DRAWING AND ON THE SITE BY THE NOMINATED CONTRACTOR ALL DISCREPANCIES ARE TO BE NOTIFIED TO THE CLIENT.

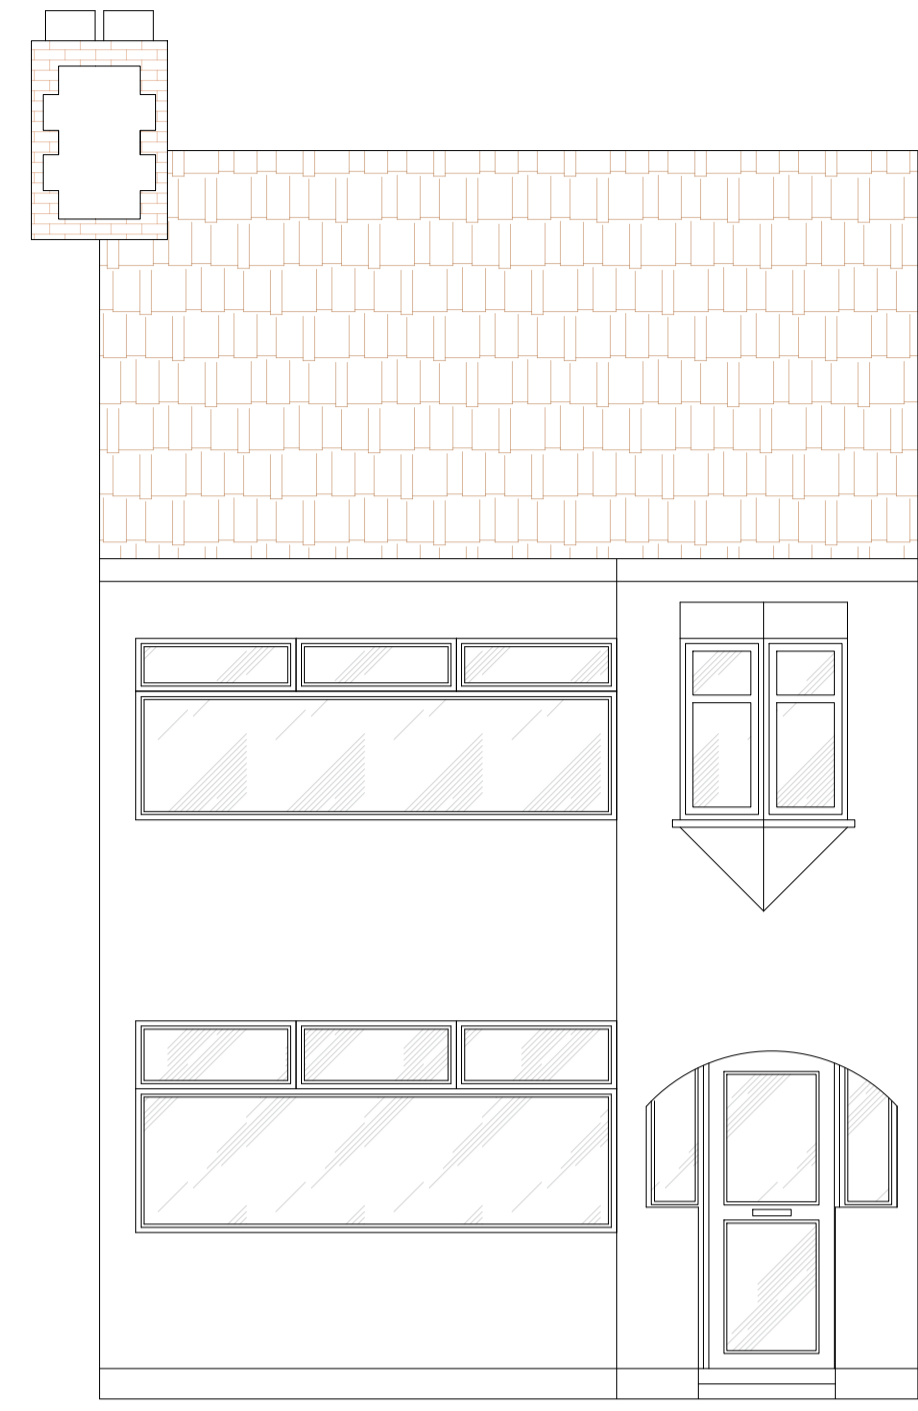


Proposed Front Elevation

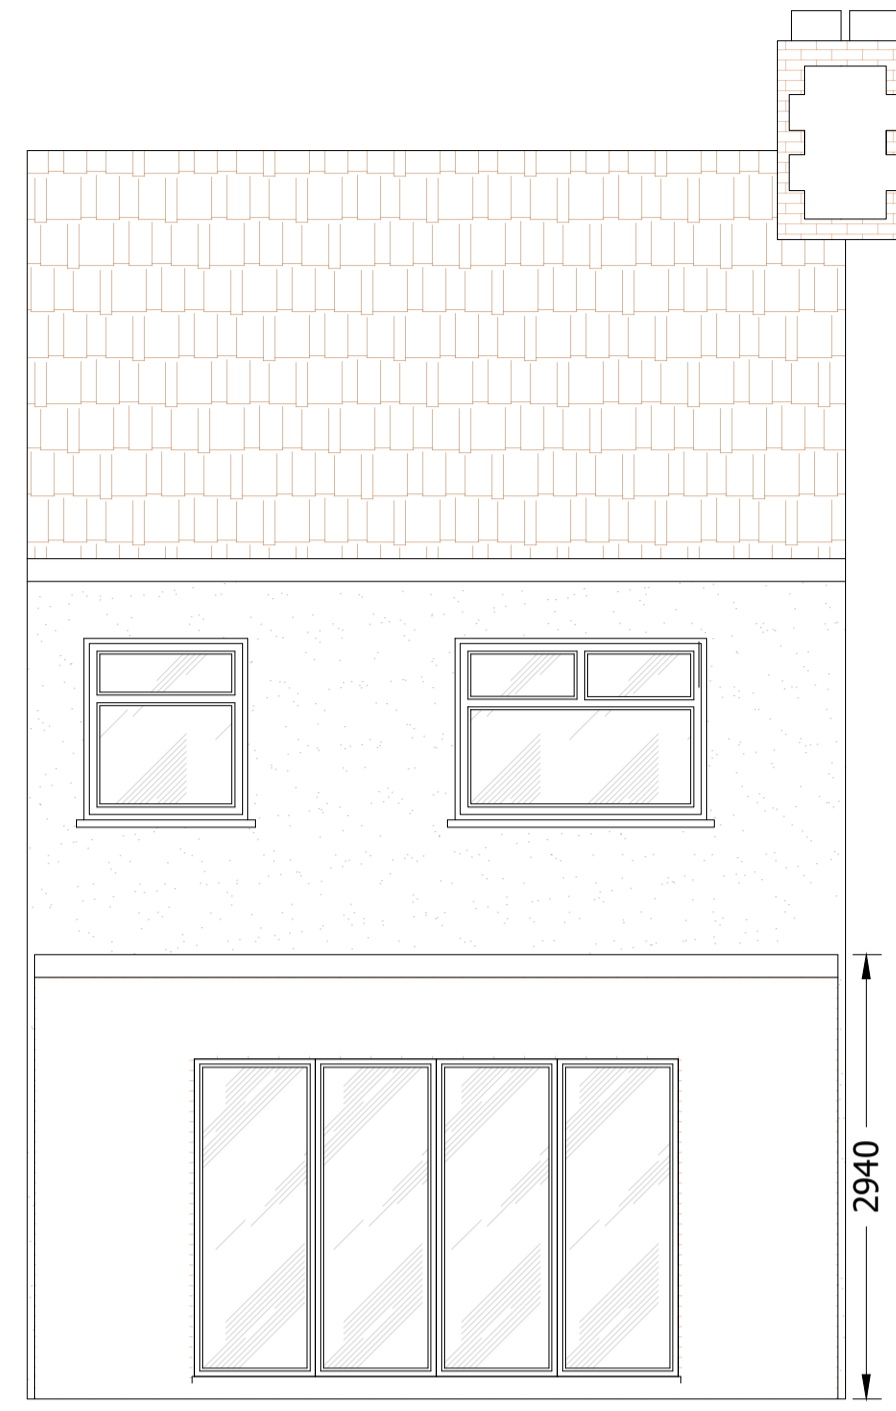


Proposed Rear Elevation

ALL PROPOSED MATERIALS AND EXTERNAL FINISHES TO MATCH THAT OF EXISTING DWELLING HOUSE

EXISTING REAR EXTENSION TO BE DEMOLISHED, AND 5.0M DEEP SINGLE STOREY REAR EXTENSION TO BE ERECTED

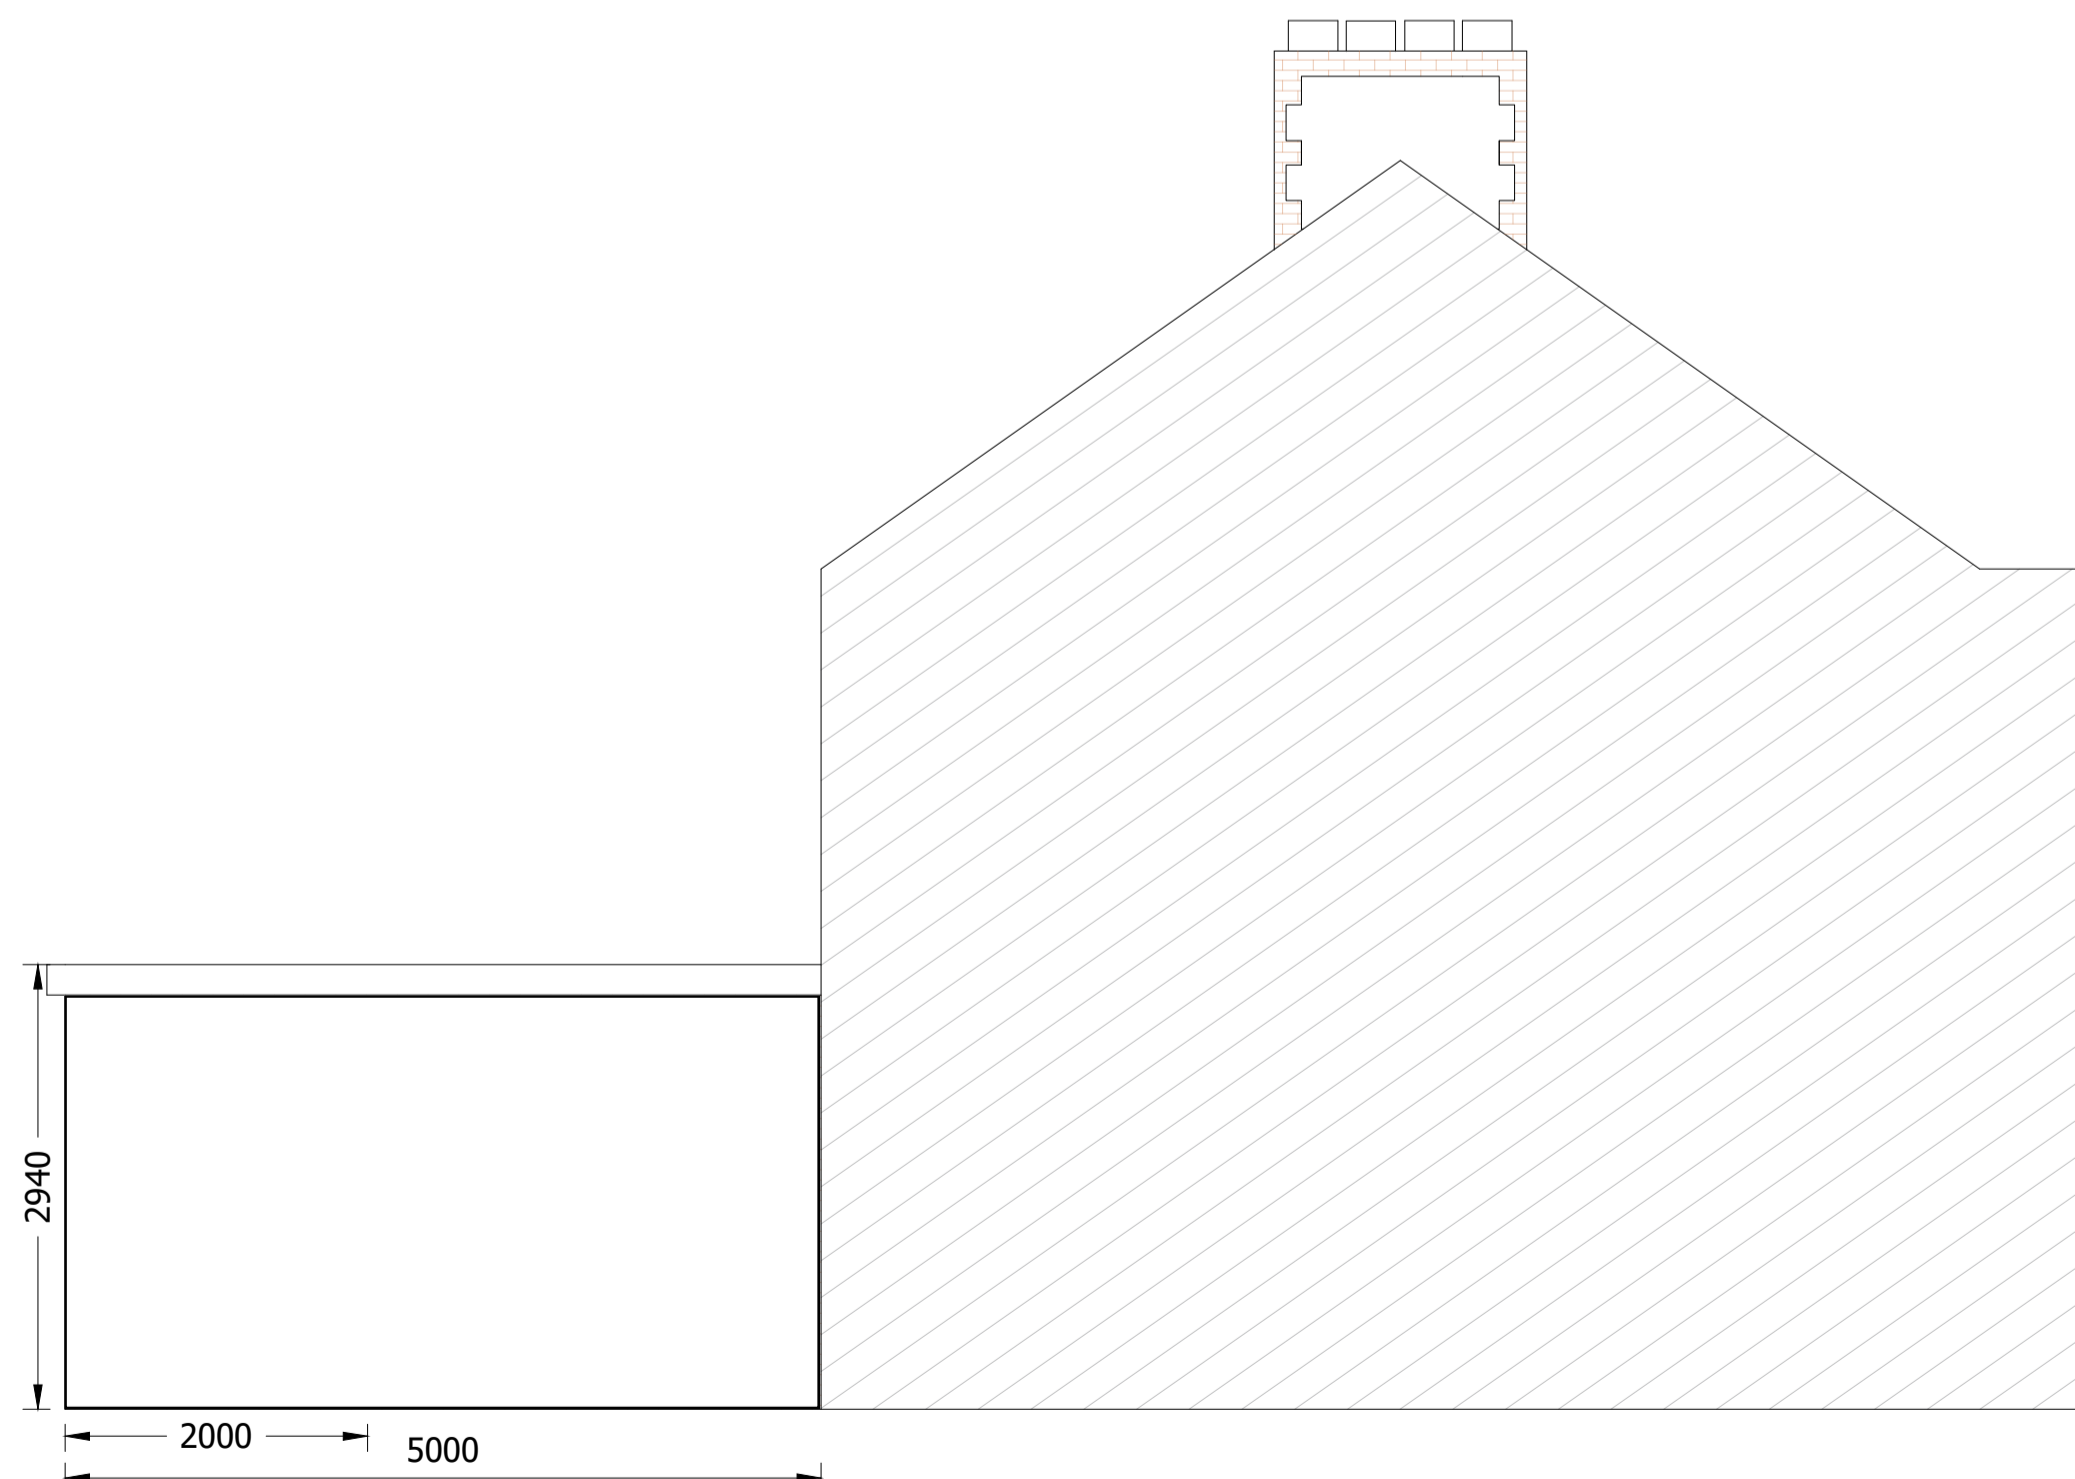

Existing Side Elevation (A)

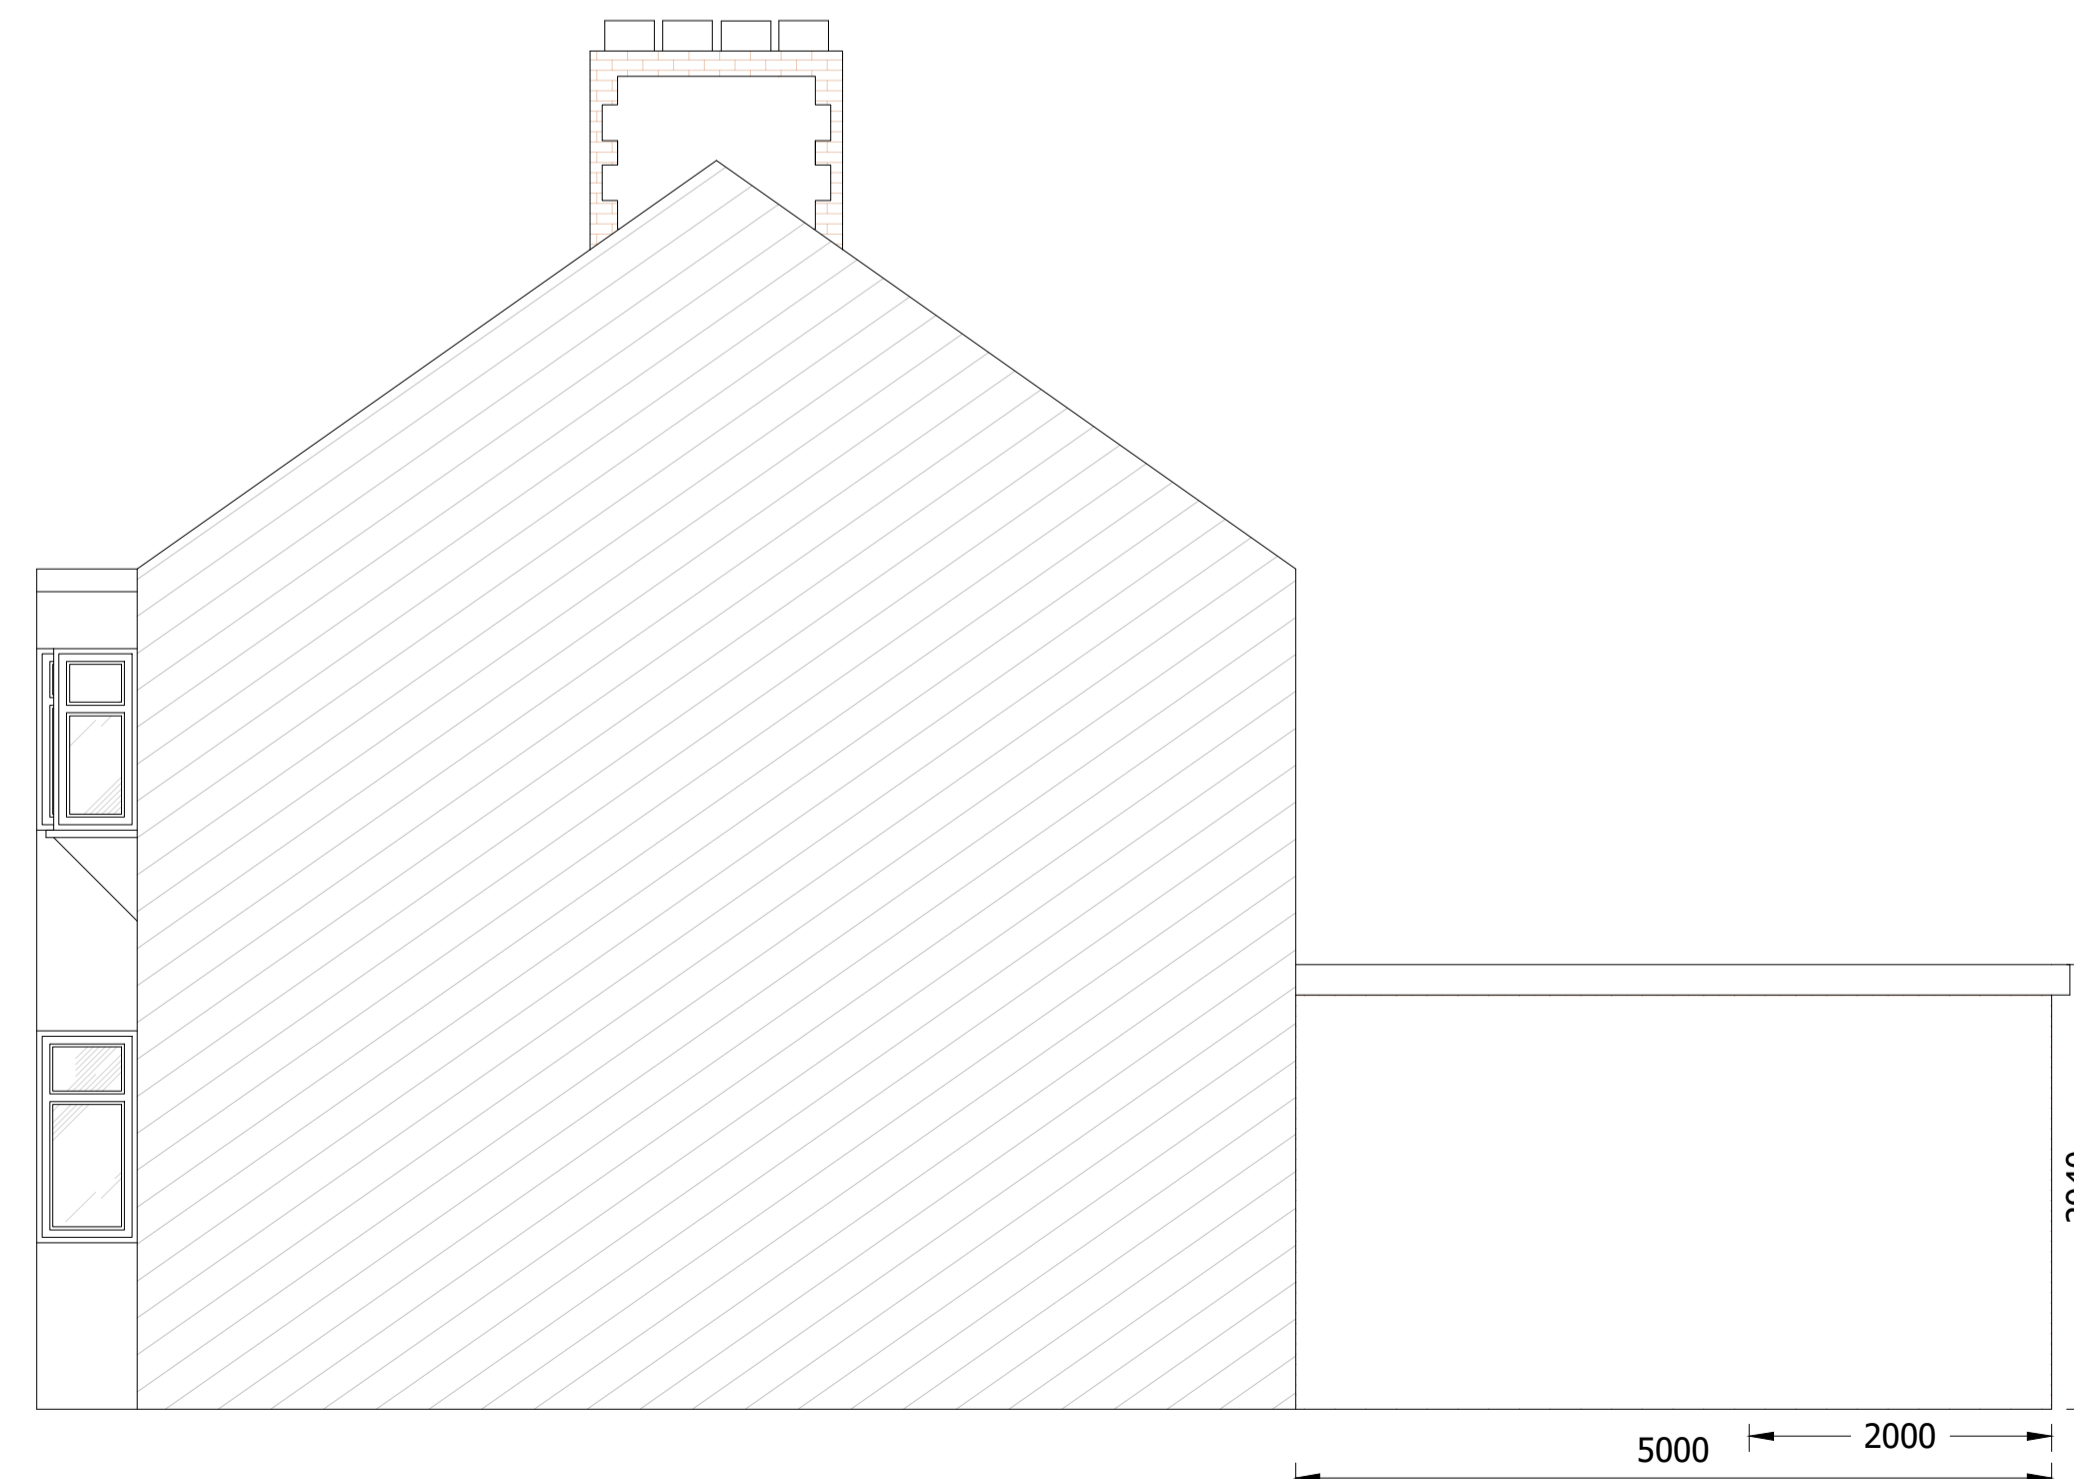

Existing Side Elevation (B)

Simple-Build
797 Lea Bridge Road
Walthamstow
E17 9DS
Tel: 07946087389
Email: info@simple-build.co.uk

SIMPLE-BUILD

CLIENT: Mohammed Rezab Uddin

ENGINEERS: Simple-Build

DRAWN: RK CHECKED: MYA DATE: 23/10/23 REVISION: 1

PROJECT NAME: 160 LAWRENCE AVENUE E12 5QP

DRAWING TITLE: Proposed Elevations

SCALE: As shown @ A1 SHEET SIZE: A1

PROJECT NO: 1038 STATUS: APPROVAL

DRAWING NO: A04

1:50 1m 3m