


- Clay nib tile roof coverings
- Black stained timber bargeboard
- Black stained timber framing
- Black painted timber garage door
- Multi-red stock brickwork

Garage

1 / The Garage - West Elevation Existing
1:25

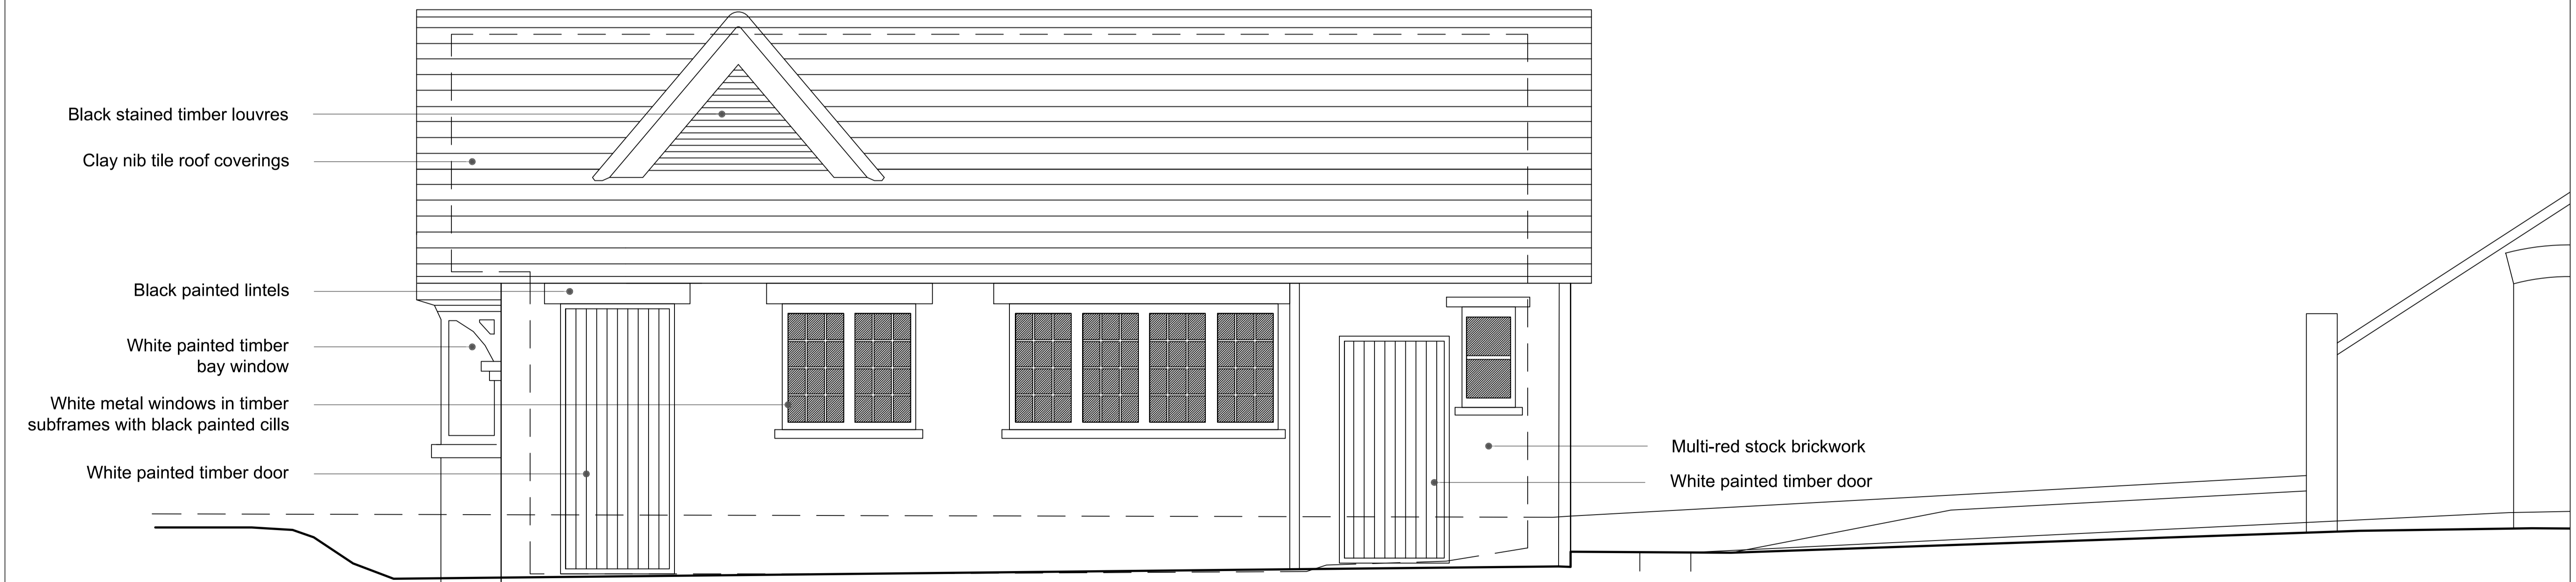

- Black stained timber louvres
- Clay nib tile roof coverings
- Black painted lintels
- White painted timber bay window
- White metal windows in timber subframes with black painted cills
- White painted timber door

- Multi-red stock brickwork
- White painted timber door

Garage

2 / The Garage - North Elevation Existing
1:25

DO NOT SCALE
THE CONTRACTOR IS TO CHECK AND VERIFY ALL BUILDING AND SITE DIMENSIONS, LEVELS AND SEWER INVERT LEVELS AT CONNECTION POINTS BEFORE WORK STARTS.
THIS DRAWING IS TO BE READ AND CHECKED IN CONJUNCTION WITH ENGINEERS AND OTHER SPECIALIST DRAWINGS.

NOTES
TO BE READ IN CONJUNCTION WITH GA PLANS, SECTIONS AND ELEVATIONS.

REV	DATE	DESCRIPTION
P02	19/10/23	Planning
P01	13/06/23	First issue

JOB	2301 SPELDHURST		
DRG	EXISTING ELEVATION		
DRG No	2201-DR-A-(00)200	REV	P02
SCALE	1:25@A1	DATE	24/05/23
DRAWN	DT	INSPECTED BY	DT
STATUS	Preliminary		