

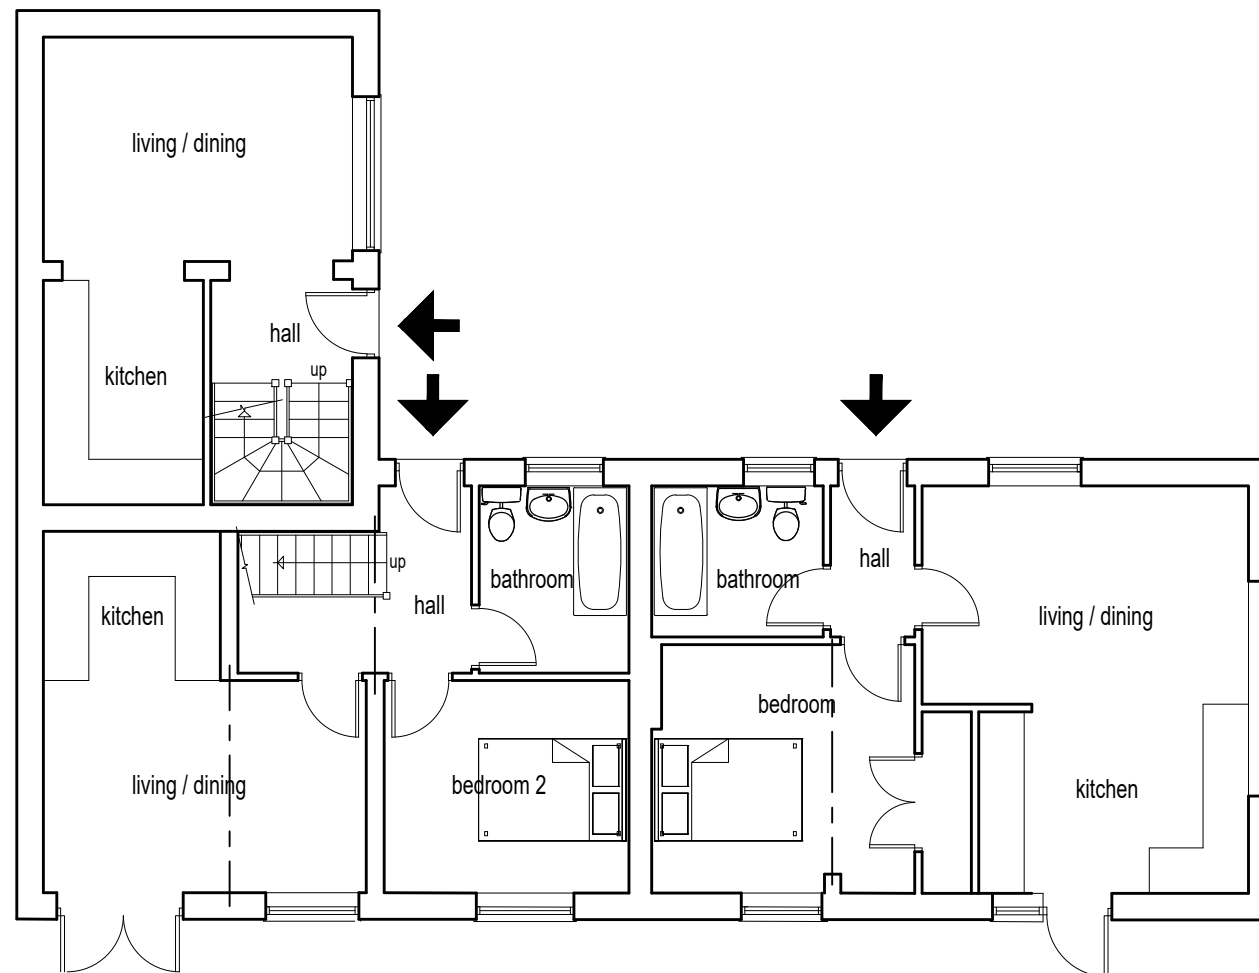


First Floor

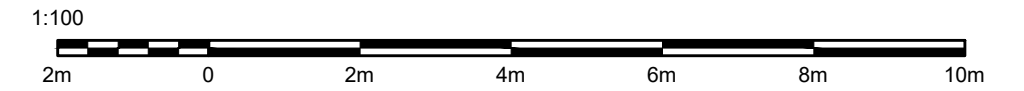

Ground Floor

- notes:
- The copyright of this drawing belongs to MAP Architects
 - The drawing may not be used without their consent
 - Written dimensions take preference over scaled dimensions
 - Scanned images may not be true to scale - do not scale
- revisions: date: description:

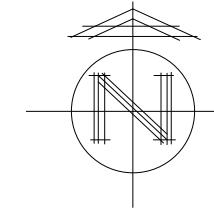

MAP.architects
 Greyfriars, Neston Road, Ness, Cheshire. CH64 4AR
 Tel: 07850 530832 email: MAP.architects@outlook.com

Philip Feeney Ltd.

PROJECT
**Conversion of block C to residential use,
 Lodge Farm, Farndon**

DRAWING
Barn C, proposed floor plans

SCALE 1:100 @ A3	DATE Sept 2023
----------------------------	--------------------------

DRAWING NUMBER 118.D.110	REVISION
------------------------------------	----------