


THIS DRAWING IS COPYRIGHT
Contractors and Consultants must check all dimensions on site. Any
discrepancies to be reported to Laurence Associates before work
proceeds. This drawing shall be used only for the purpose intended.
PLEASE DO NOT SCALE FOR CONSTRUCTION PURPOSES.


Notes:
PROPOSED GIA: 461.7m²

Key:


 Existing Fabric

 Proposed Fabric

 Outline indicates areas
of proposed extensions

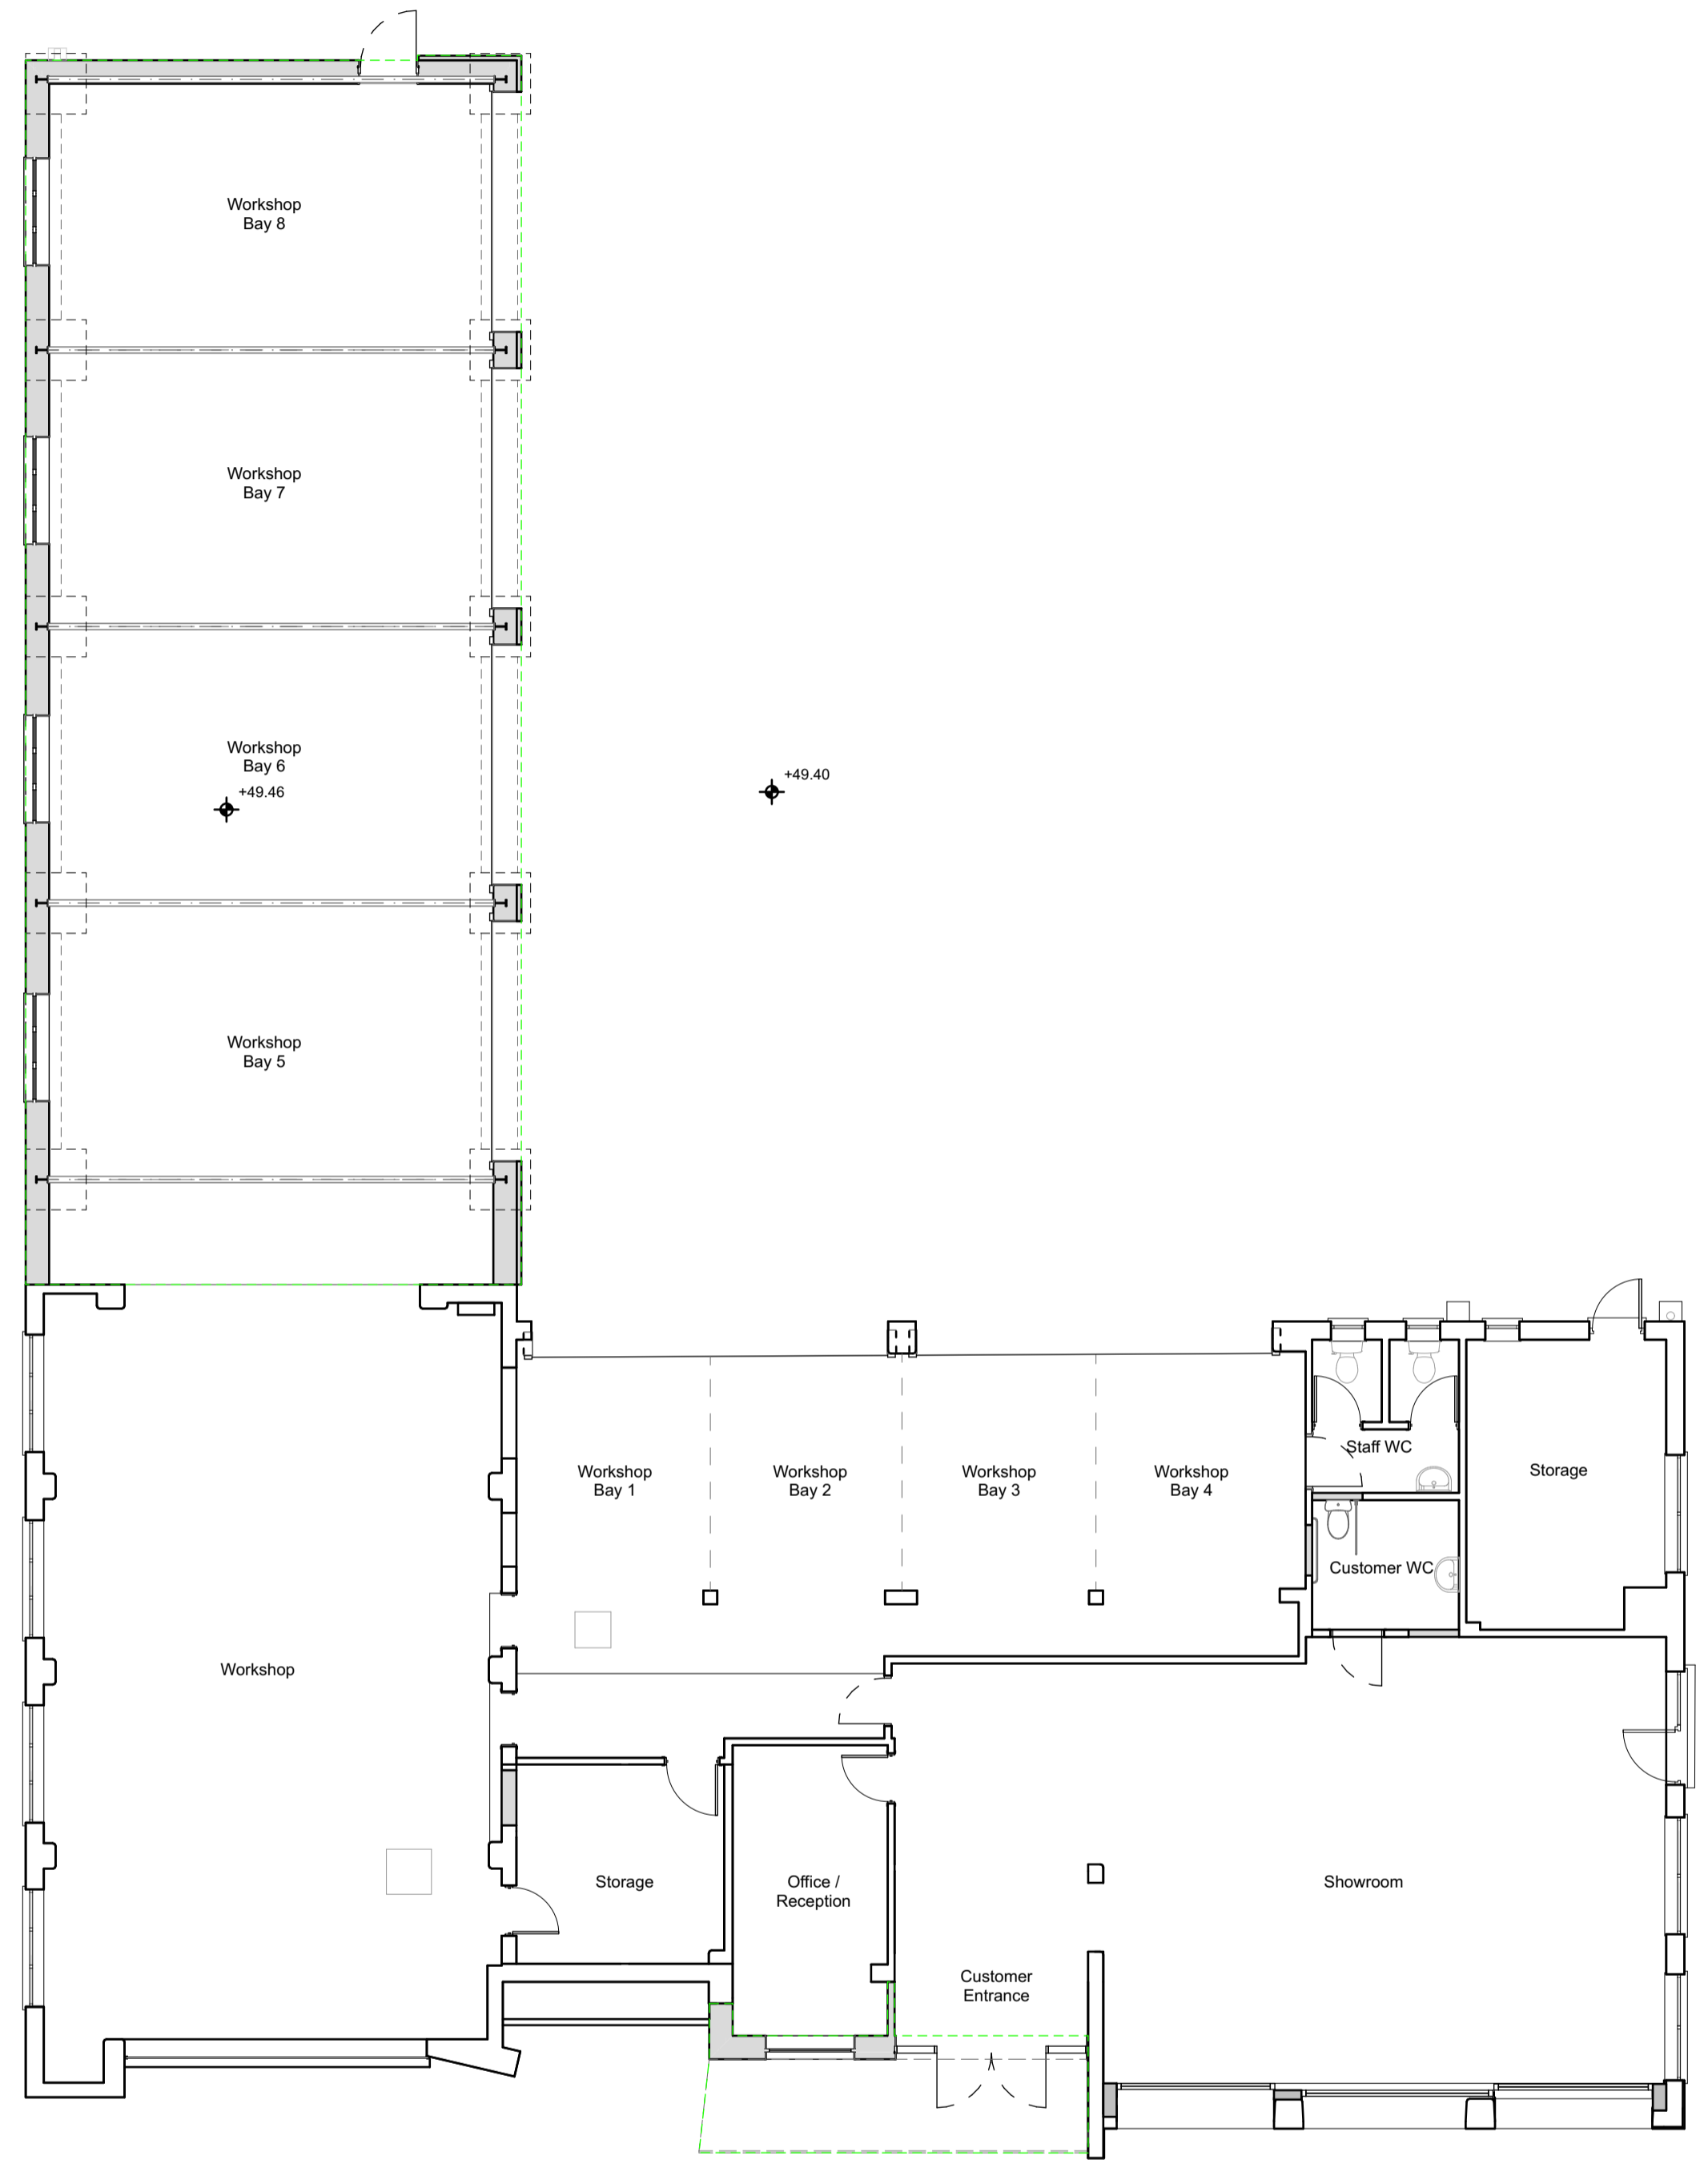

PROPOSED GROUND FLOOR PLAN 1:100

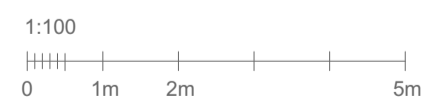

Rev.	Description	Drawn	Date



planning
architecture
landscape

t: +44(0)1872 225 259
e: hello@laurenceassociates.co.uk
w: www.laurenceassociates.co.uk

Project Title:
PROPOSED EXTENSION AND ALTERATIONS
TO EXISTING CAR SALES AND SERVICE
BUILDING

Project Address:
FORMER CORNWALL CAR CENTRE
DRACAENA AVENUE
FALMOUTH TR11 2ES

Client:
OCEAN BMW

Drawing Title:
PROPOSED FLOOR PLAN

Scale:
1:100@A1

Drawn:
JE

Date:
05/23

Checked:
BC

Drawing No:
22408-PL-01-02

Rev:

PLANNING