

THIS DRAWING IS COPYRIGHT
 Contractors and Consultants must check all dimensions on site.
 Any discrepancies to be reported to Laurence Associates before
 work proceeds. This drawing shall be used only for the purpose
 intended.
 PLEASE DO NOT SCALE FOR CONSTRUCTION PURPOSES.

Notes:
Existing GIA: 324m²

Rev.	Description	Drawn	Date



planning
 architecture
 landscape

t: +44(0)1872 225 259
 e: hello@laurenceassociates.co.uk
 w: www.laurenceassociates.co.uk

Project Title:
**PROPOSED EXTENSION AND
 ALTERATIONS TO EXISTING CAR
 SALES AND SERVICE BUILDING**


Project Address:
 FORMER CORNWALL CAR CENTRE
 DRACAENA AVENUE
 FALMOUTH TR11 2ES

Client:
 OCEAN BMW

Drawing Title:
 EXISTING FLOOR PLAN

Scale: 1:100@A3	Drawn: JE
Date: 05/23	Checked: BC
Drawing No: 22408-PL-01-01	Rev:

PLANNING

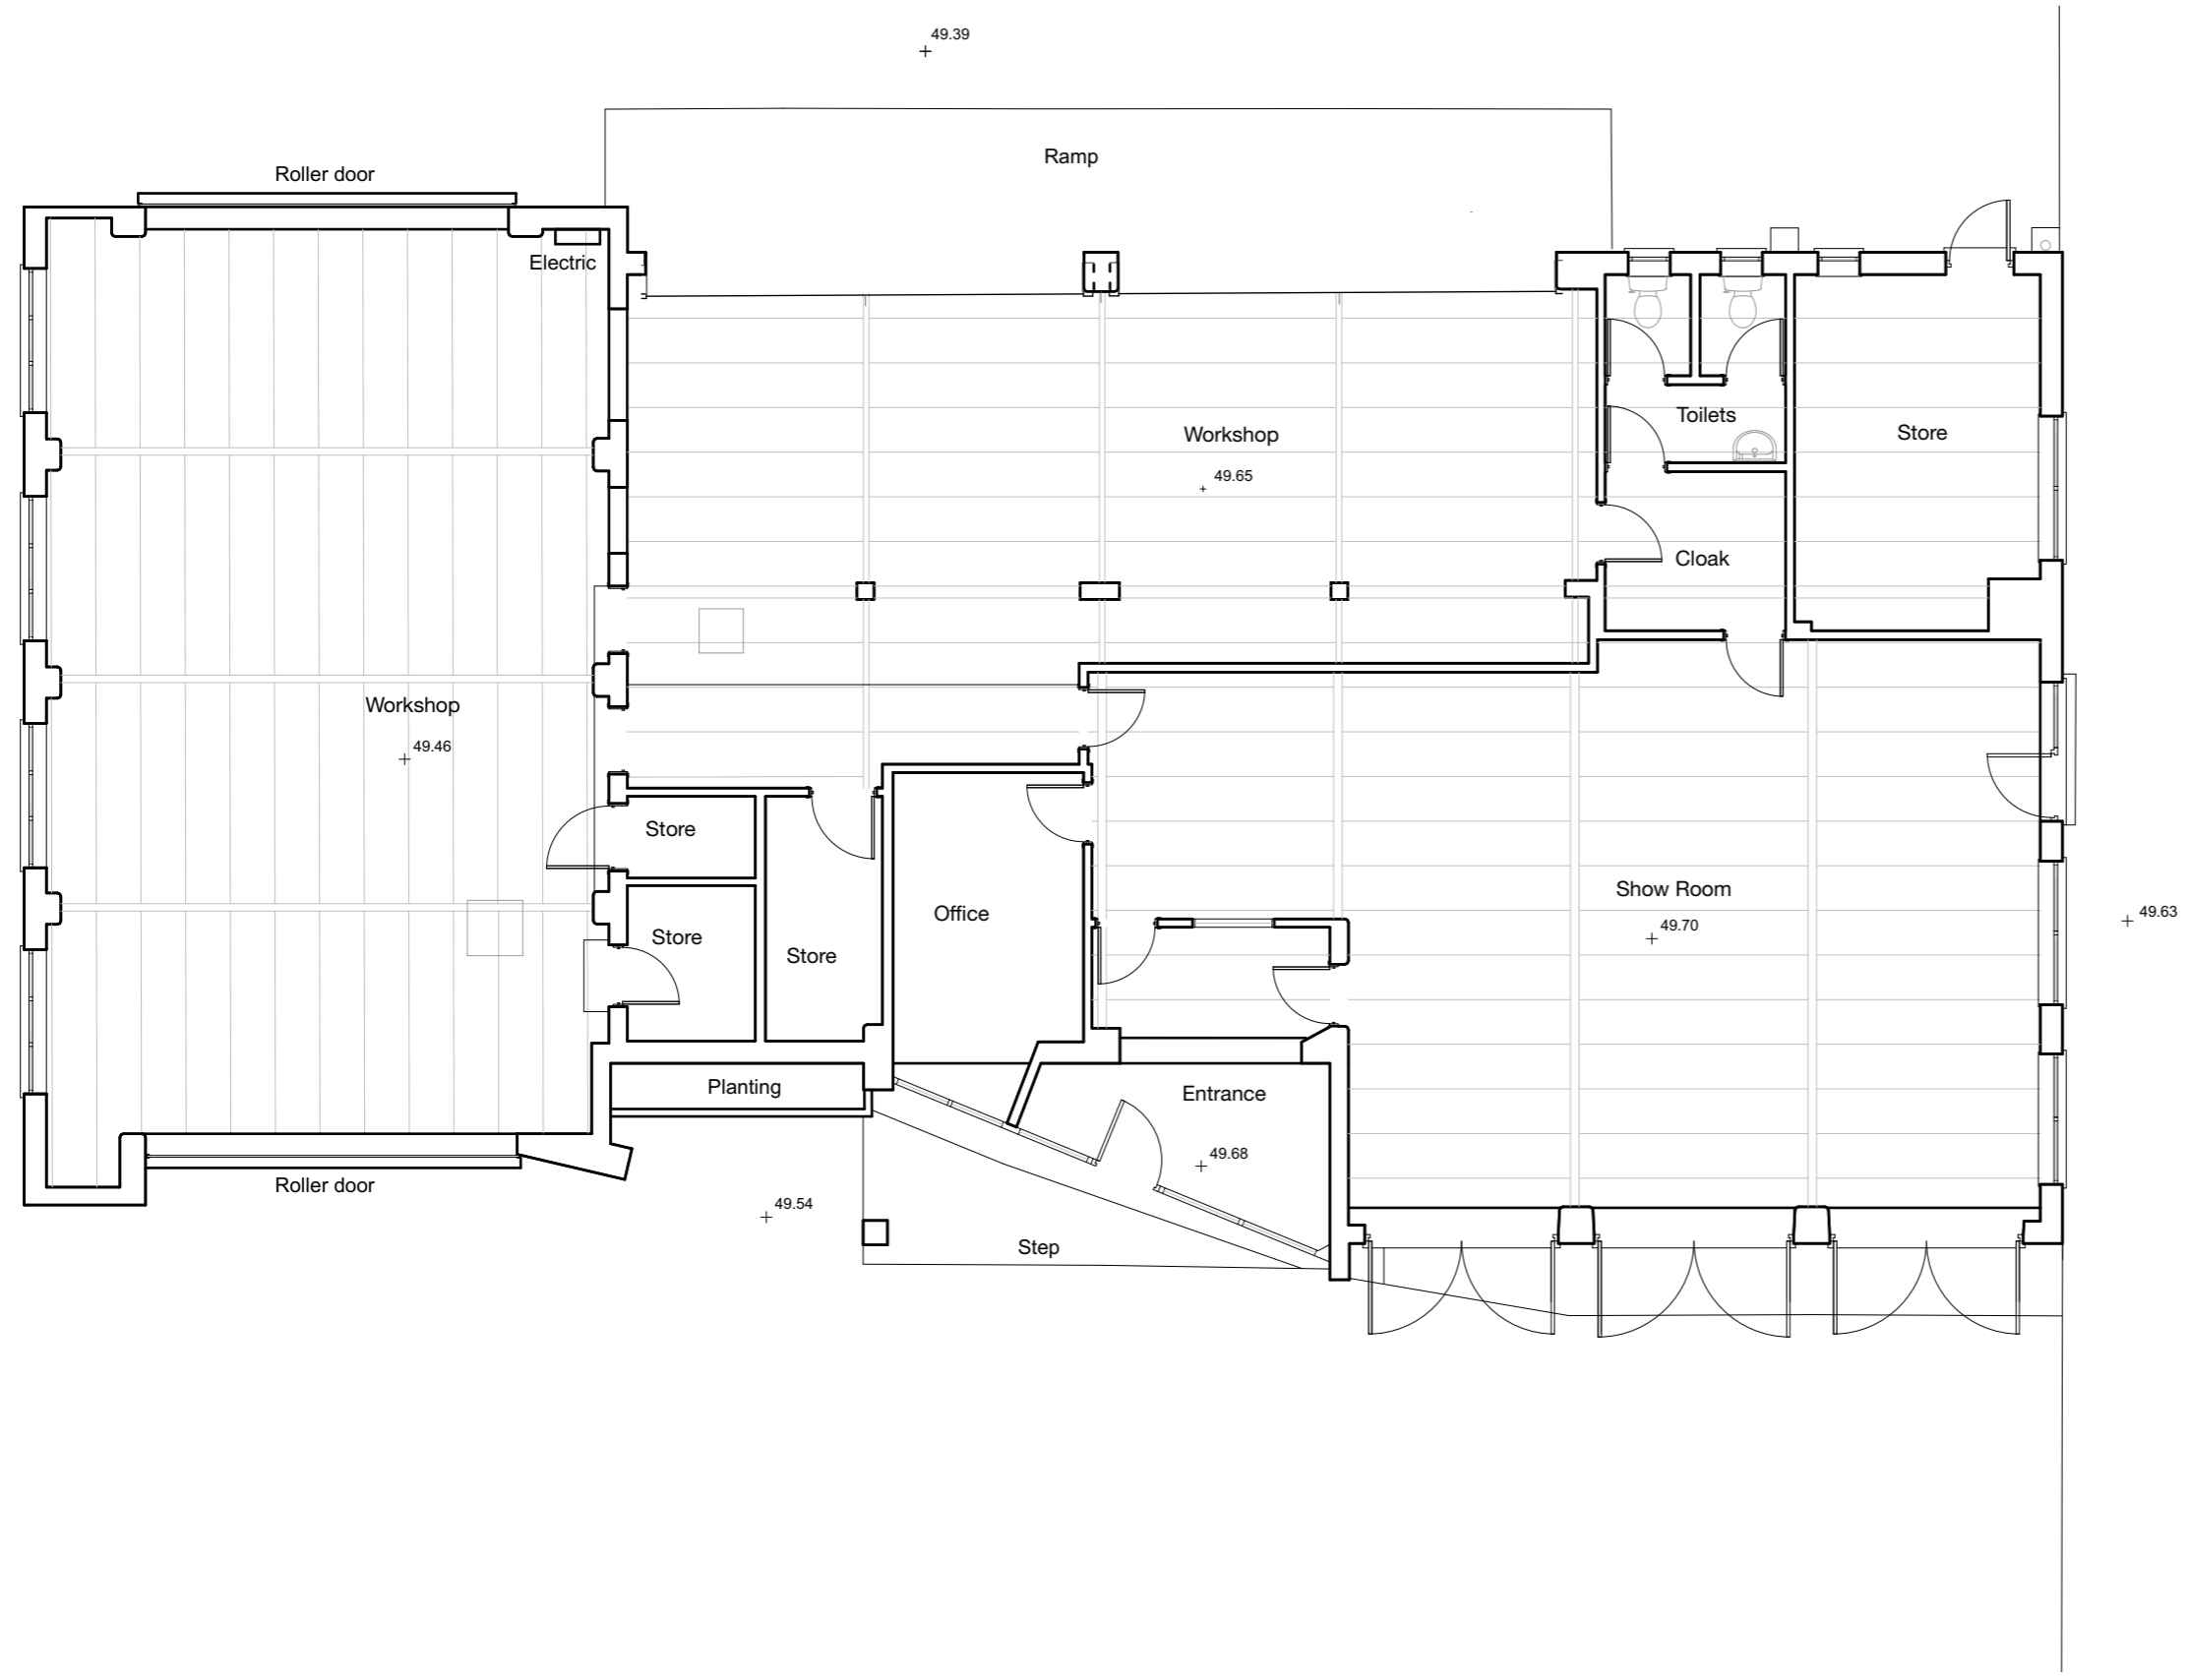

EXISTING FLOOR PLAN
1:100



Key:

Existing Fabric

Proposed Fabric