


NEW  
ACCESS

hedge

parking and  
turning area

patio

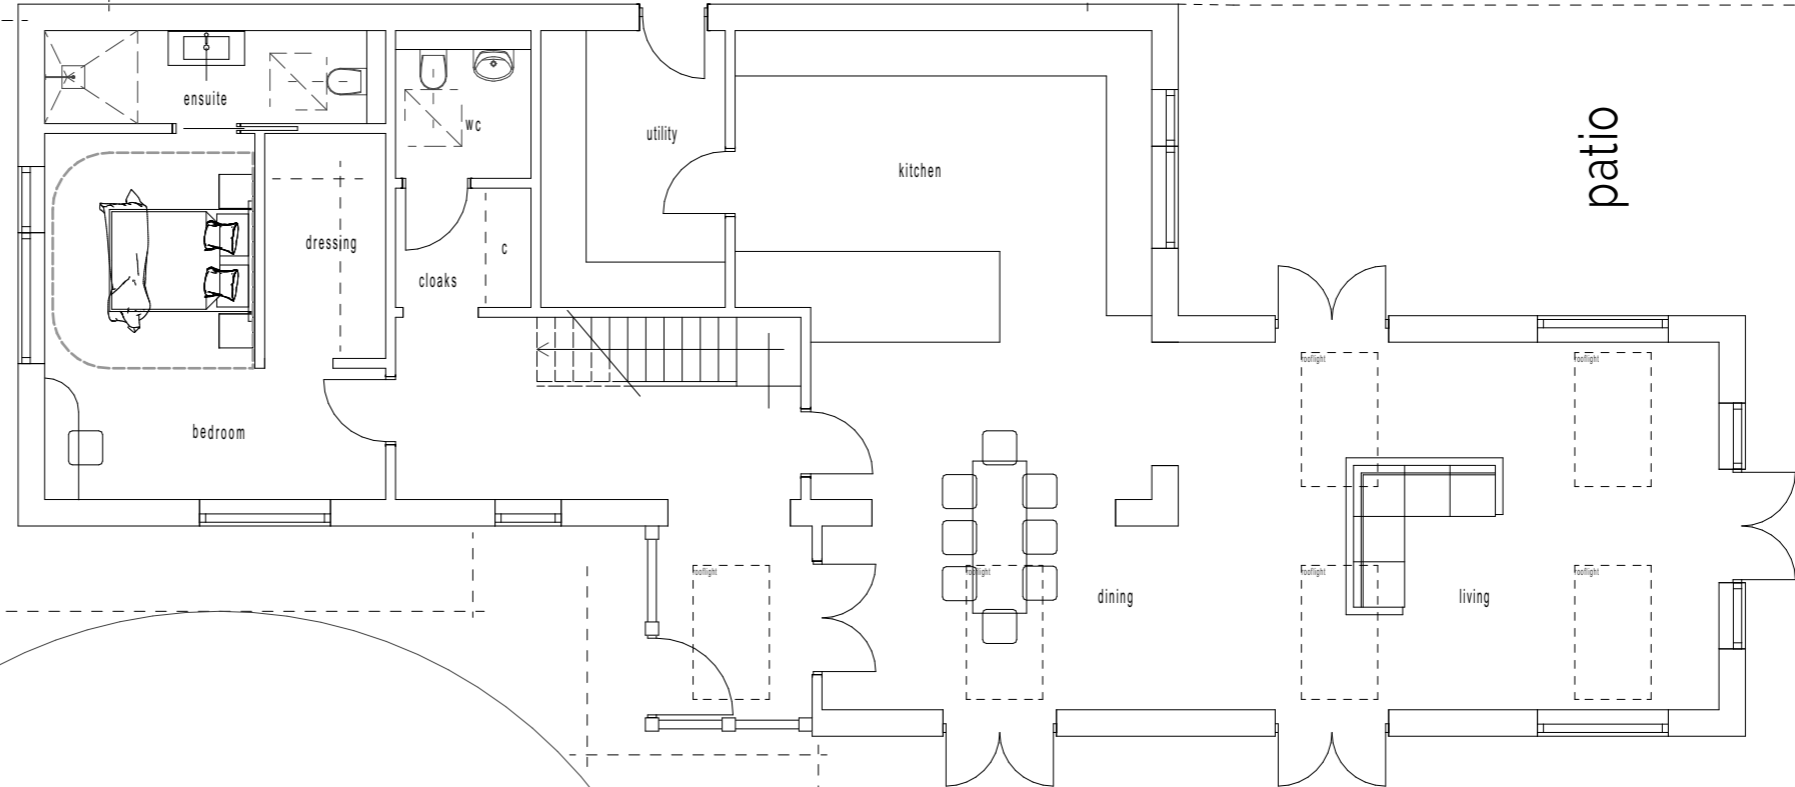

Ground Floor - Scale 1:100  
0 1 2 3 4 5

The Rural  
**Planning** Co

Millridge Farm, Parsons Lane, Hartlebury, Worcs, DY11 7YQ  
www.theruralplanningco.co.uk team@theruralplanningco.co.uk

Rev.A: Rooflights added on plan NA - 23/10/23

Client

Mr R Goode

Project

Barn at Lapworth Grange

Lapworth  
Solihull  
B94 9NT

Project Description

Class Q Supersede

Drawing Title

Planning - Proposed Ground Floor Plan

Drawn by: NA Checked by: JS  
Date: October 2023 Date: October 2023

Layout ID Drawing Scale Revision  
J008487-13 1:100 @ A3 Landscape A