




South Elevation

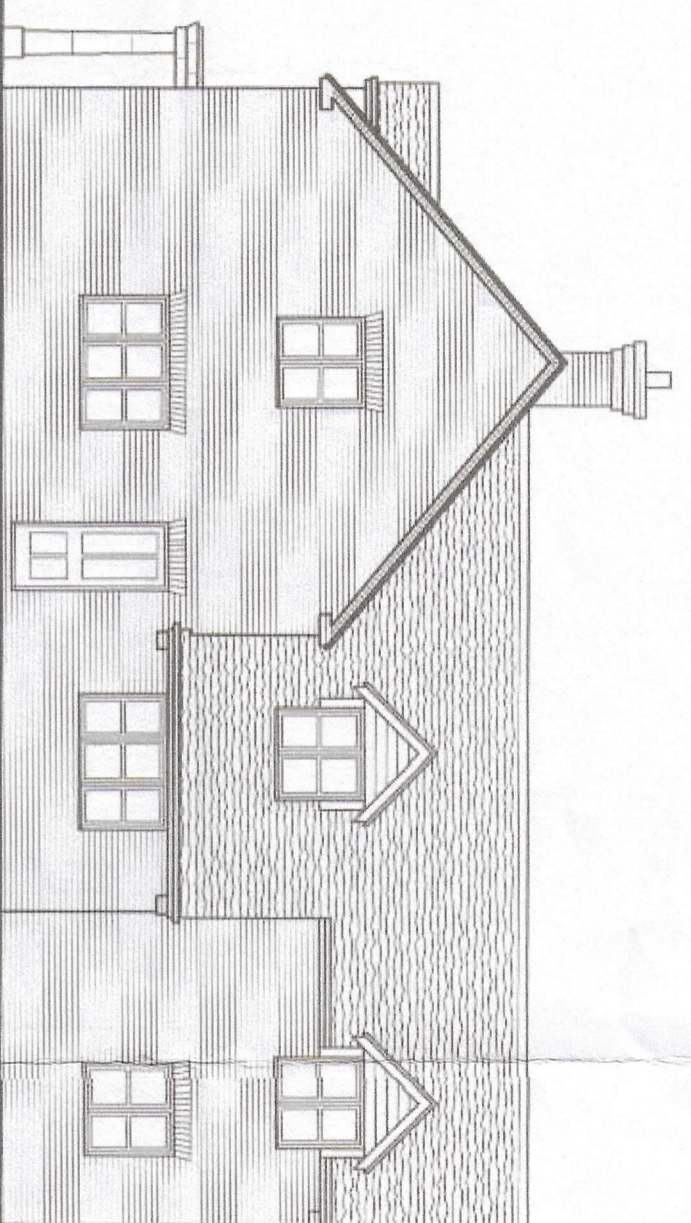

East Elevation

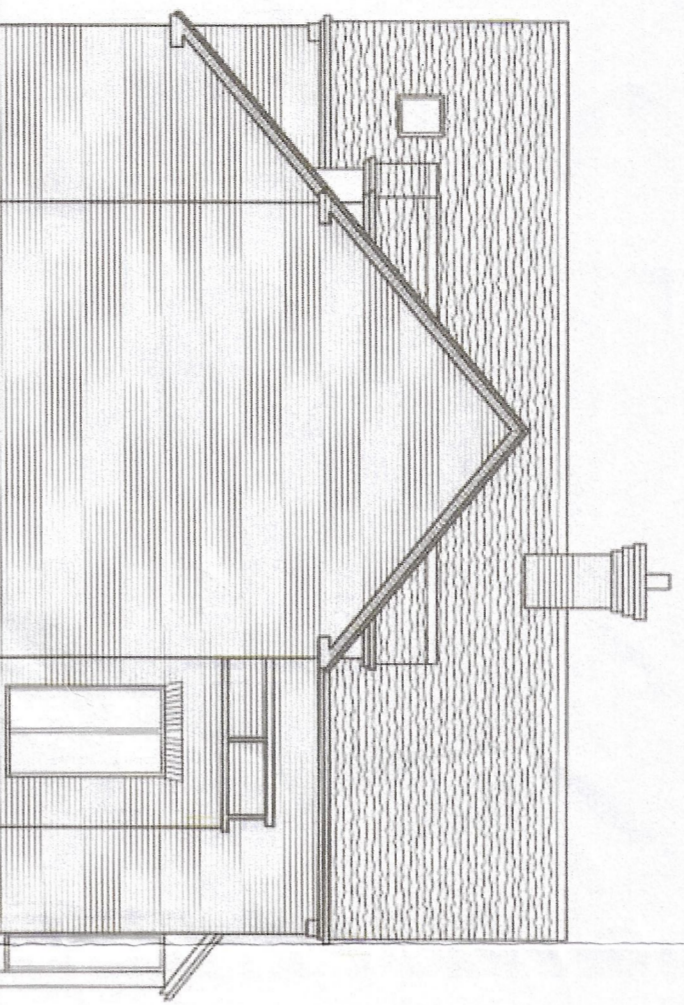

North Elevation

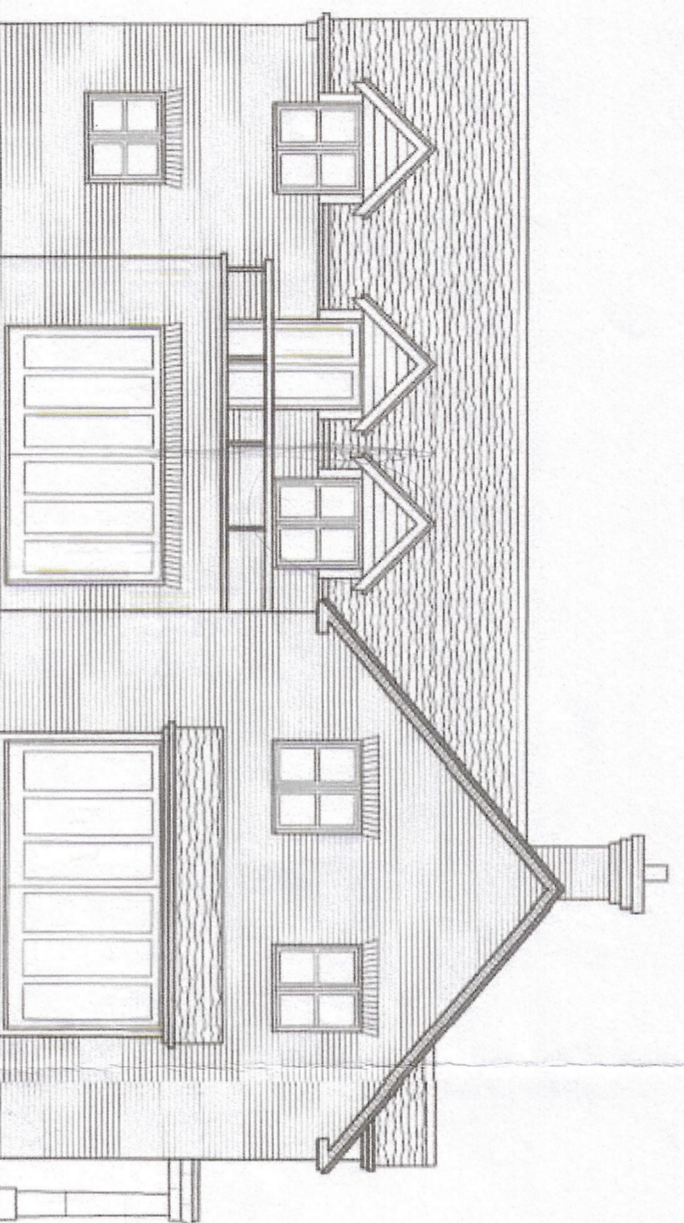


West Elevation


MATERIALS:

Plain roof tiles to approval.
Stock facing brickwork to approval.
Painted timber windows and doors.

SEE DRAWING N°
1690/02 FOR SITE
LOCATION PLAN

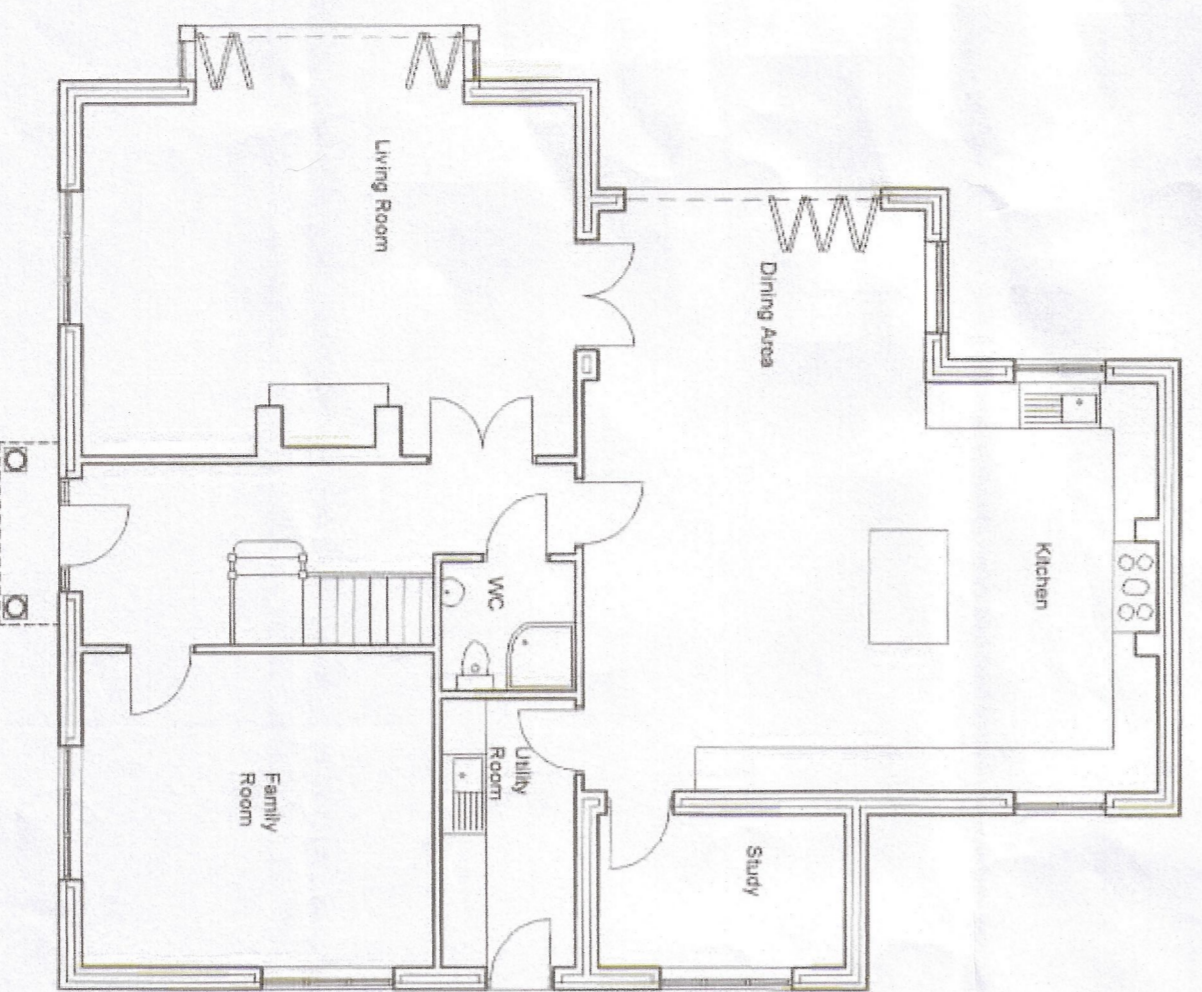


Ground Floor Plan

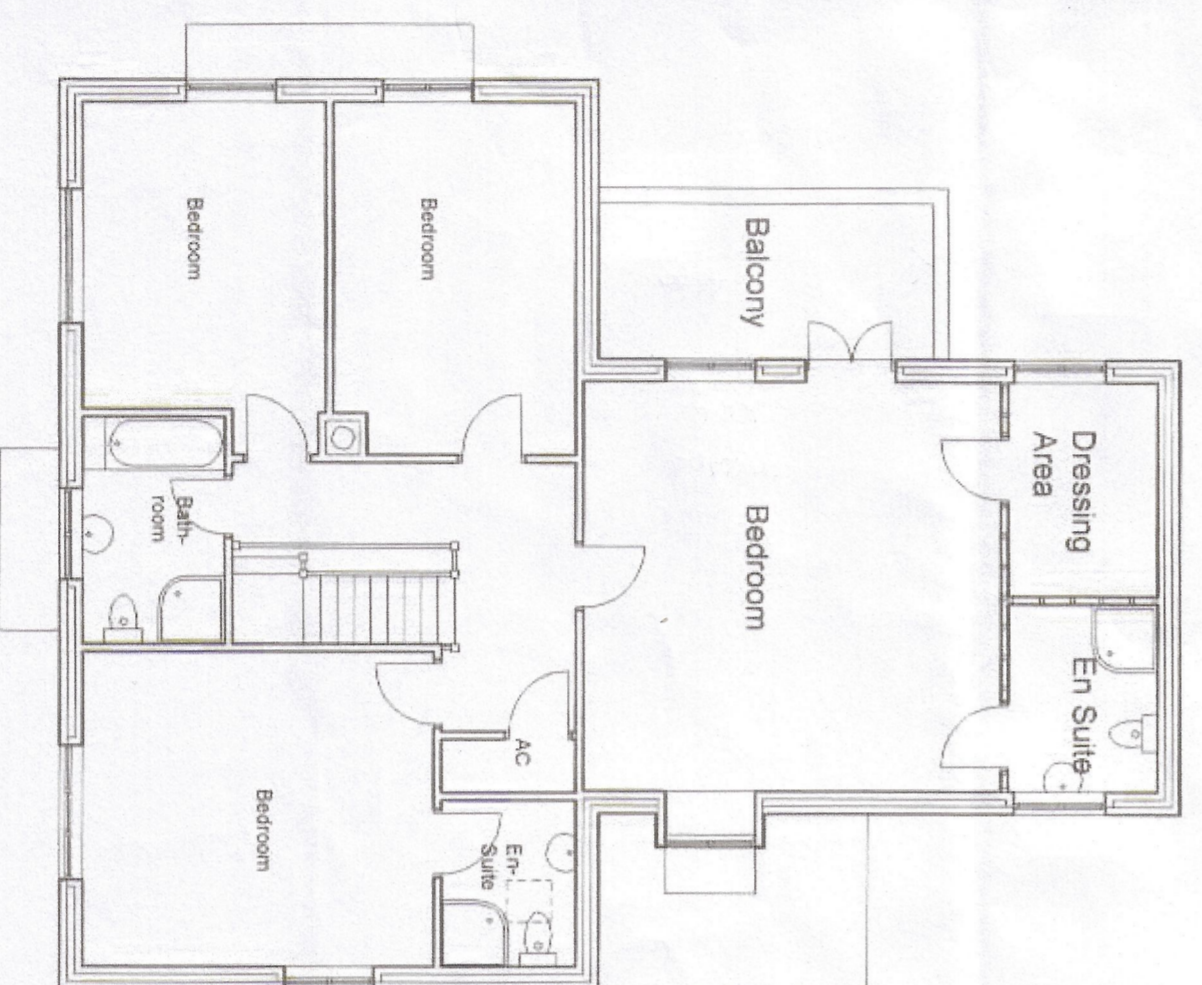

First Floor Plan

0 5m
1:100

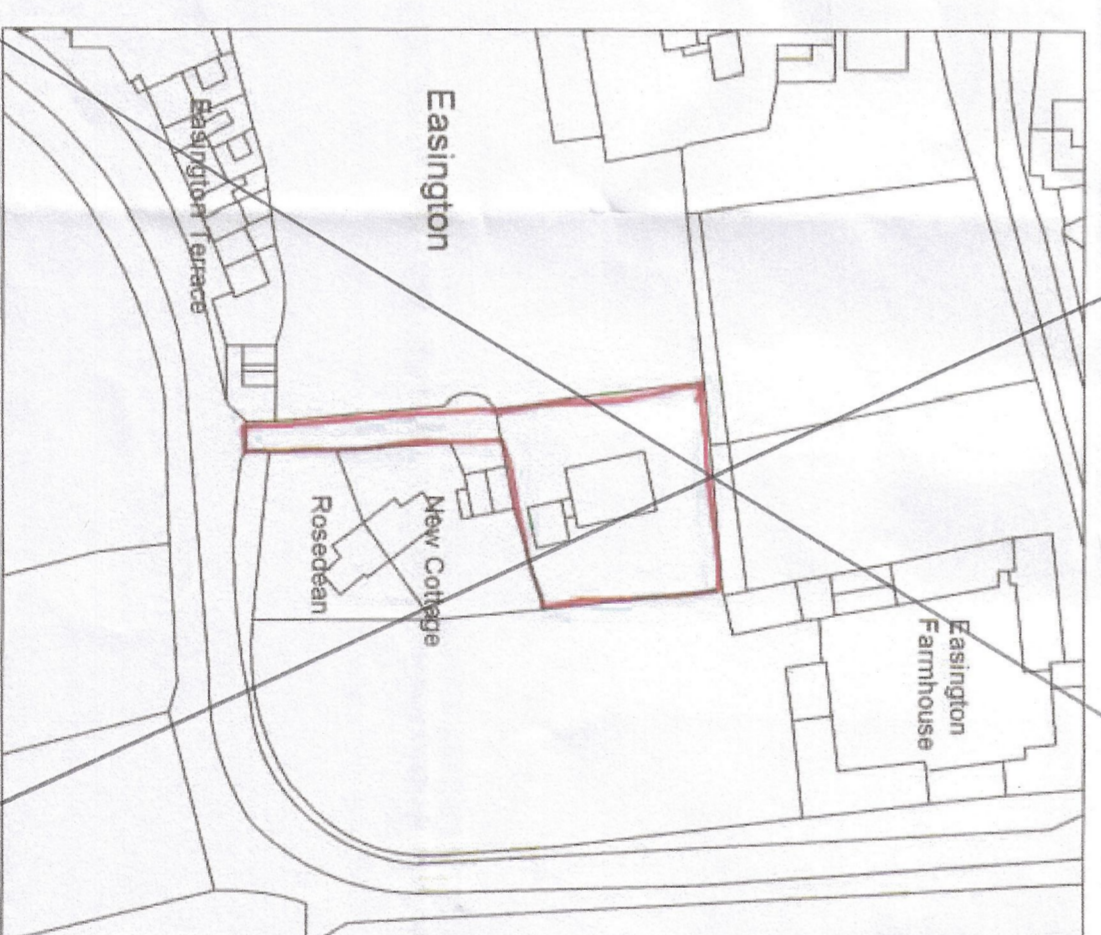


Location Plan 1:1250

Site Plan 1:200

- F - 2nd November - site plan worked altered
- D - 25th August 2011 - Garage amended
- C - 12th November 2010 - Balcony reduced
- B - 16th July 2010 - Design revisions
- A - 9th February 2009 - House re-designed

11/01890

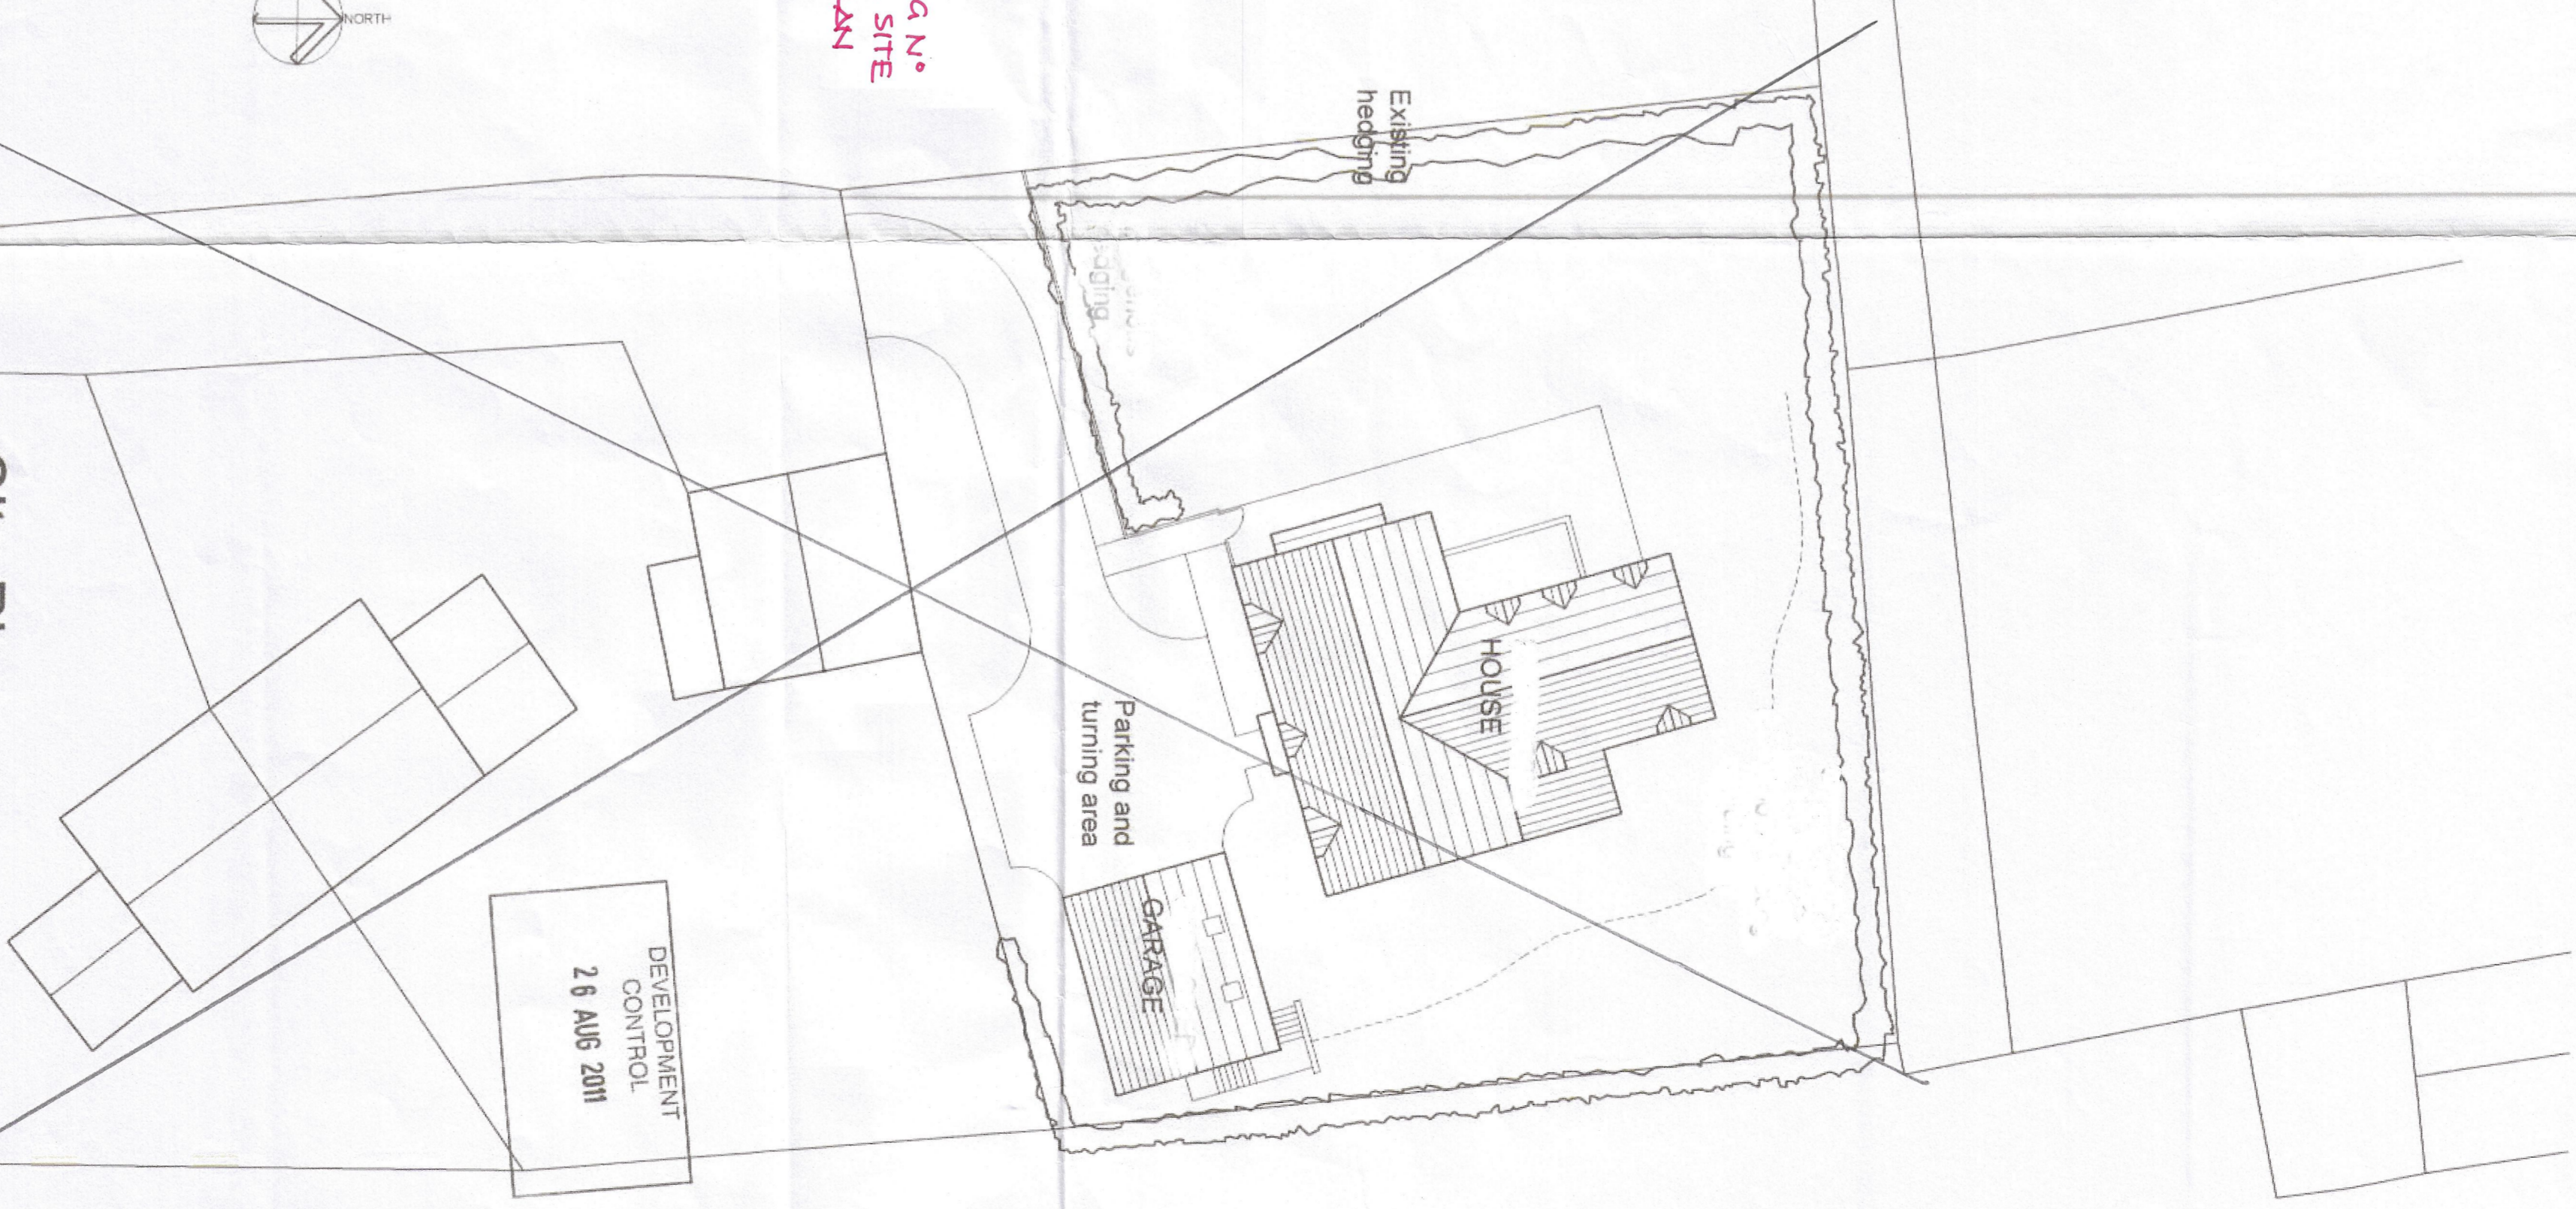

DEVELOPMENT
CONTROL
26 AUG 2011

RB2 Robert Burns

Chartered Architect
Station Cottage-Wotton Underwood-Aylesbury-Bucks-HP18 0SD Tel: 01844 238533

Dwg Title
Plans, Elevations & Site Plan
Plot 3

Scale
1:100, 1:200, 1:1250
Date
March 2008

Dwg No
363/3 E

The Bungalow - Easington