


Remove and discard existing windows to rear elevation.  
Prepare openings for installation of replacement windows

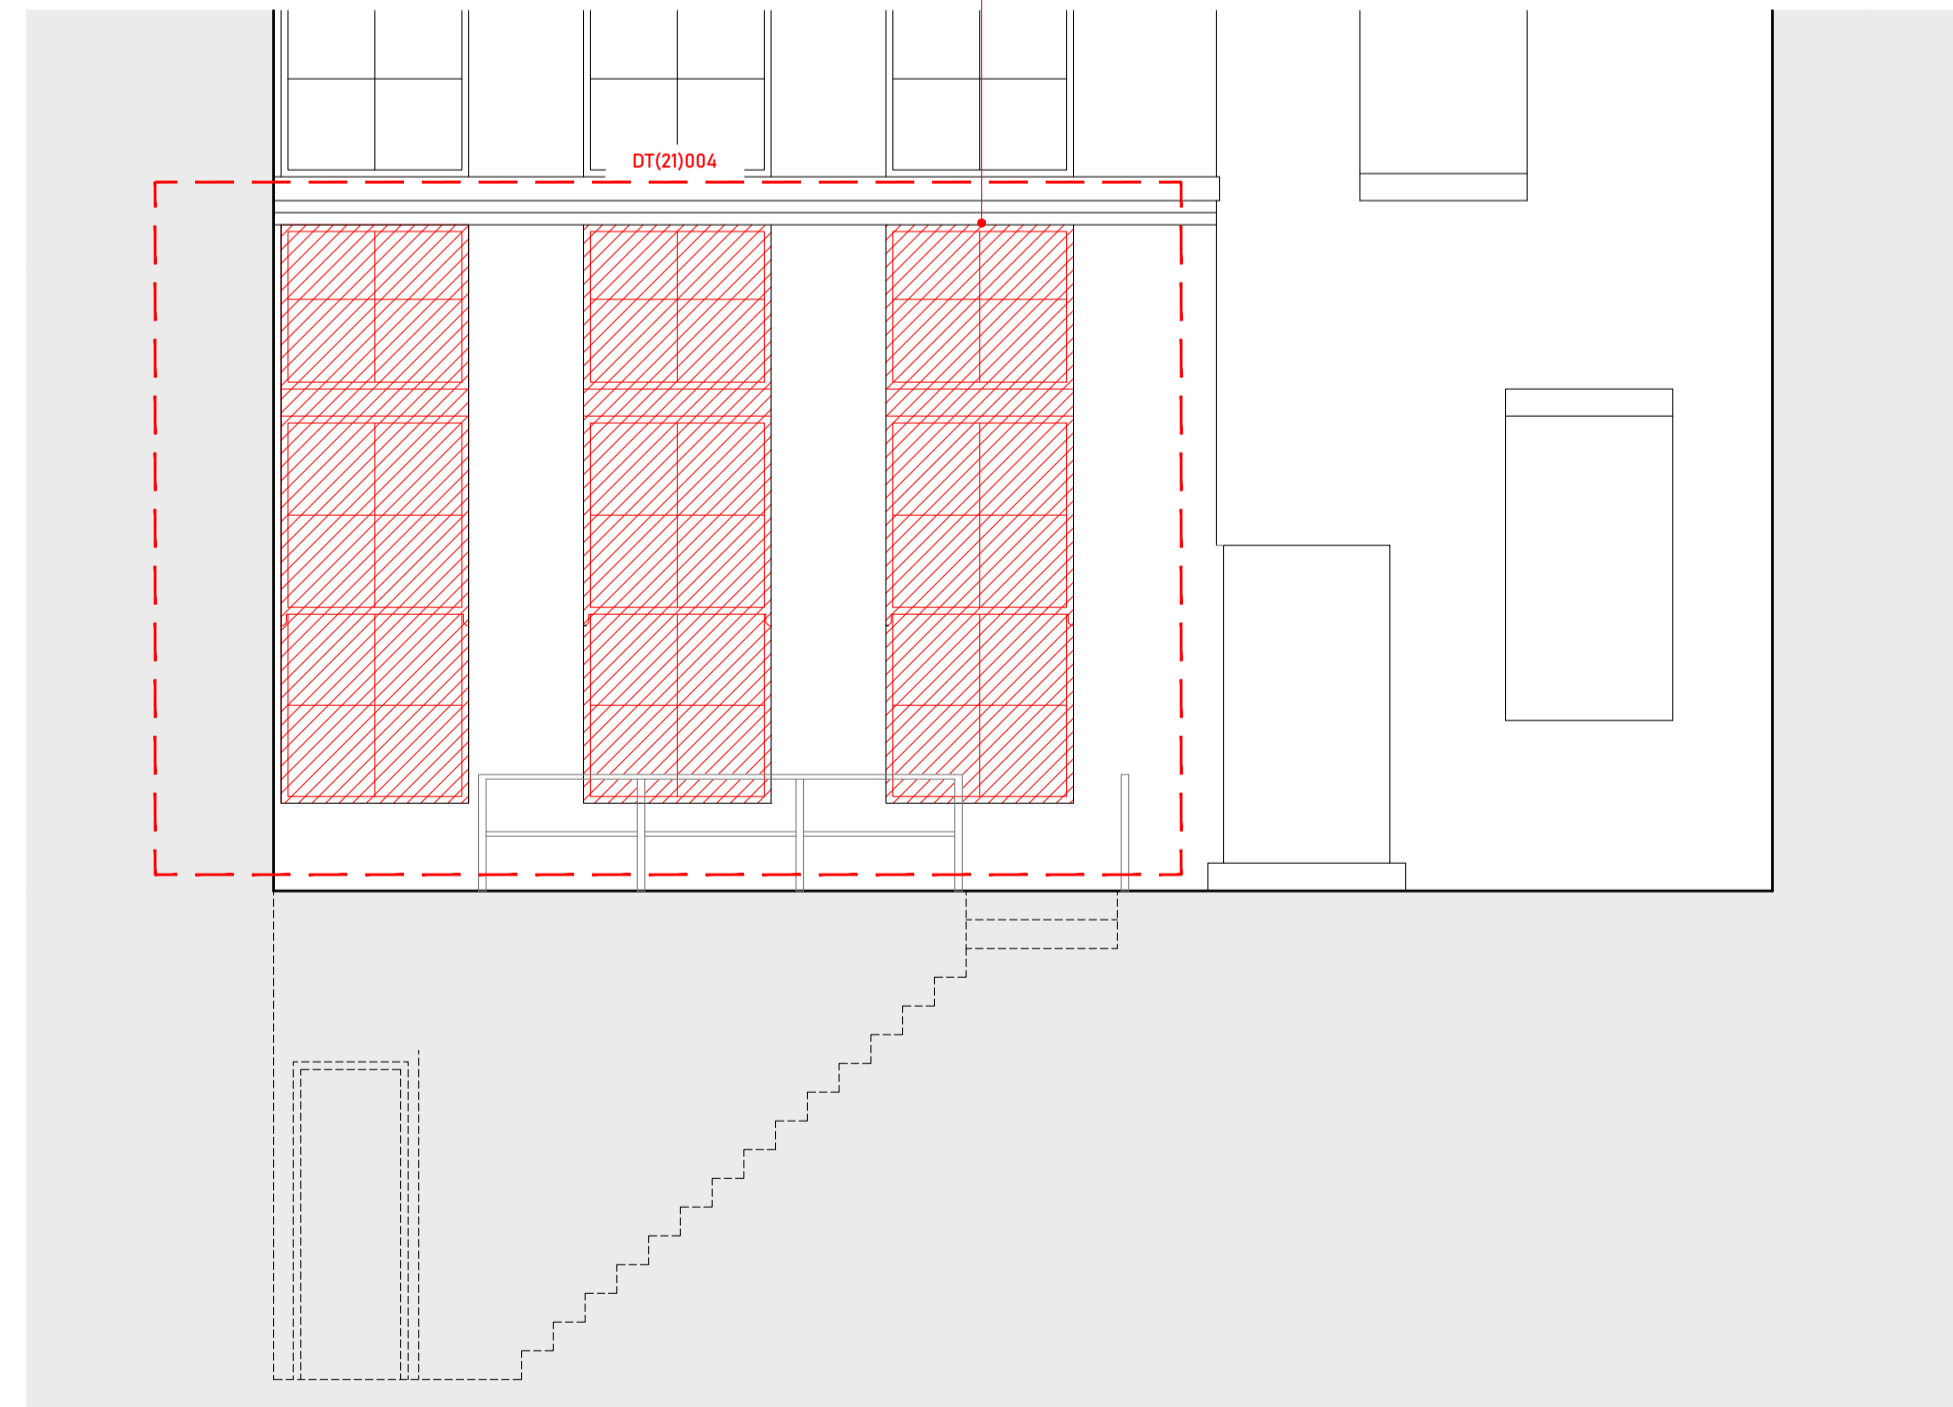


# DOWNTAKINGS

General notes  
All dimensions to be checked on site. Do not scale from drawings. Only written dimensions to be respected. Errors to be reported immediately to the architect. To be read in conjunction with all relevant drawings and specifications. All existing site, tree and building information has been compiled from different sources. Dimensions to be verified before proceeding with work. Any areas indicated are approximate and indicative only. © Marini O'Shea Limited


Rev.	Date	Description	Initial

0 0.5 1 2.5m

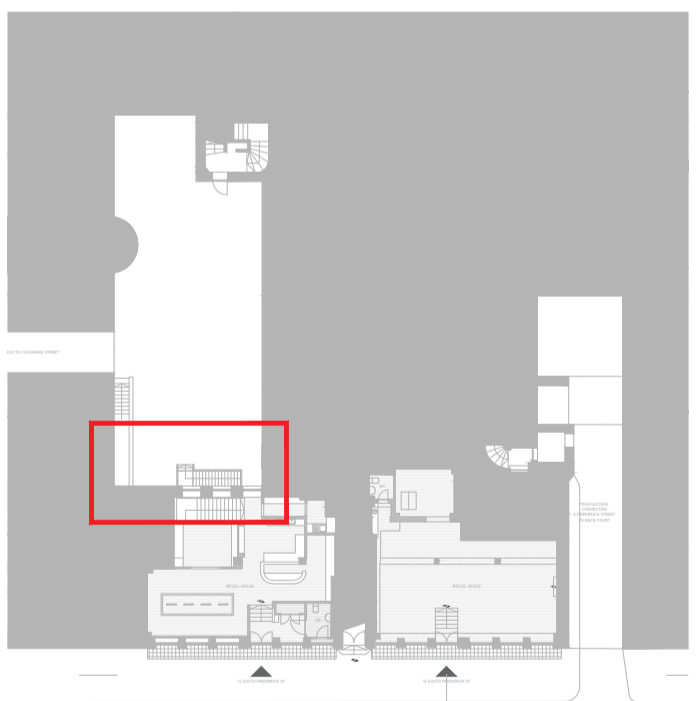

Marini O'Shea architects



studio@marinioshea.com  
+44 (0) 141 328 1323  
www.marinioshea.com

Drawing name  
Downtakings Courtyard

Drawing number

DT(--)-102

Date 08.2023  
Scale 1:50 @ A1  
Status Planning

Revision

--

Project  
14-16 South Frederick Street  
Glasgow  
G1 1HJ

Project number

165

Client  
Carhartt WIP