


GROUND FLOOR PLAN

- GROUND PLAN KEY –
- 1-ENTRANCE
 - 2-HALL
 - 3-WC
 - 4-BED 1
 - 5-STUDY
 - 6-MATER SUITE
 - 7-WORK ROOM
 - 8-KITCHEN – DINER
 - 9-SNUG
 - 10-LOUNGE
 - 11-PARKING
 - 12-GARAGE
 - 13-EXTERNAL COURT
 - 14-PLANTING BED
 - 15-TERRACE
 - 16-SNUG
 - 17-ENTRANCE HALL
 - 18-HOME OFFICE
 - 19-STORE
 - 20-PLANT ROOM
 - 21-CAR PORT
 - 22-TIMBER SLATTED 1.4M HIGH FENCE
 - 23-TERRACE
 - 24-LAWN

existing and proposed schematic combined mains drainage connection

ground floor plan-1:100 scale @ A1

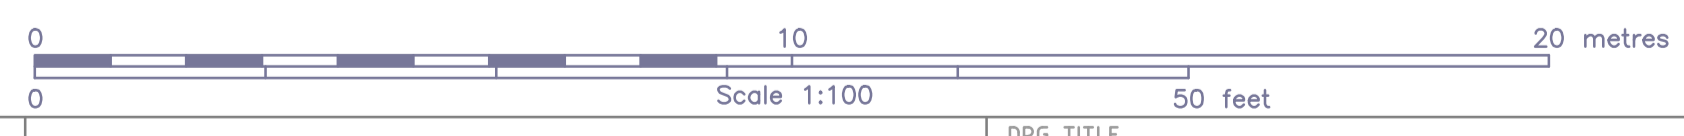

NOTES

1. THIS DRAWING IS THE COPYRIGHT OF AALtd AND MUST NOT BE COPIED OR USED WITHOUT AALtd's AUTHORITY.
2. DO NOT SCALE FROM THIS DRAWING.
3. ALL WORK & MATERIALS TO CONFORM TO BRITISH STANDARDS & MANUFACTURERS INSTRUCTIONS.
4. THIS DRAWING SHOULD READ IN CONJUNCTION WITH OTHER RELEVANT ARCHITECTURAL, STRUCTURAL, MECHANICAL & ELECTRICAL DRAWINGS AND ALL RELEVANT SECTIONS OF ANY SPECIFICATION.
5. ALL WORKS TO BE APPROVED BY LOCAL AUTHORITY.
6. PRINCIPAL CONTRACTOR MUST PRODUCE A 'CONSTRUCTION PHASE PLAN'.
7. PRINCIPAL CONTRACTOR MUST NOTIFY THE HSE WITH AN F10 FORM IN ADVANCE OF STARTING WORK ON SITE.

REV.	DRAWN	DATE	CHECKED	APPRD	DESCRIPTION

CLIENT
Mr & Mrs Rainforth

PROJECT CONSULTANT
AlchemyArchitectsLtd
Oak Lodge, Seaview Road, Yarmouth, Isle of Wight
United Kingdom, PO41 0JU
Tel: 0044 (0) 7835920760
www.alchemyarchitects.co.uk
A limited liability company No. 5287698

PROJECT
Aorangi-Halletts
Shute-Yarmouth-IOW-PO41 OSB

INTERIOR CONSULTANT

MAIN CONTRACTOR

PLANNING ISSUE

DRG. TITLE GROUND FLOOR PLAN		
DRAWN AA	DESIGNED AA	DATE 16:10:2023
CHECKED AA	APPROVED AA	SCALE as noted
DRAWING NO. 1118 000 003		REV