




Existing Rear Elevation

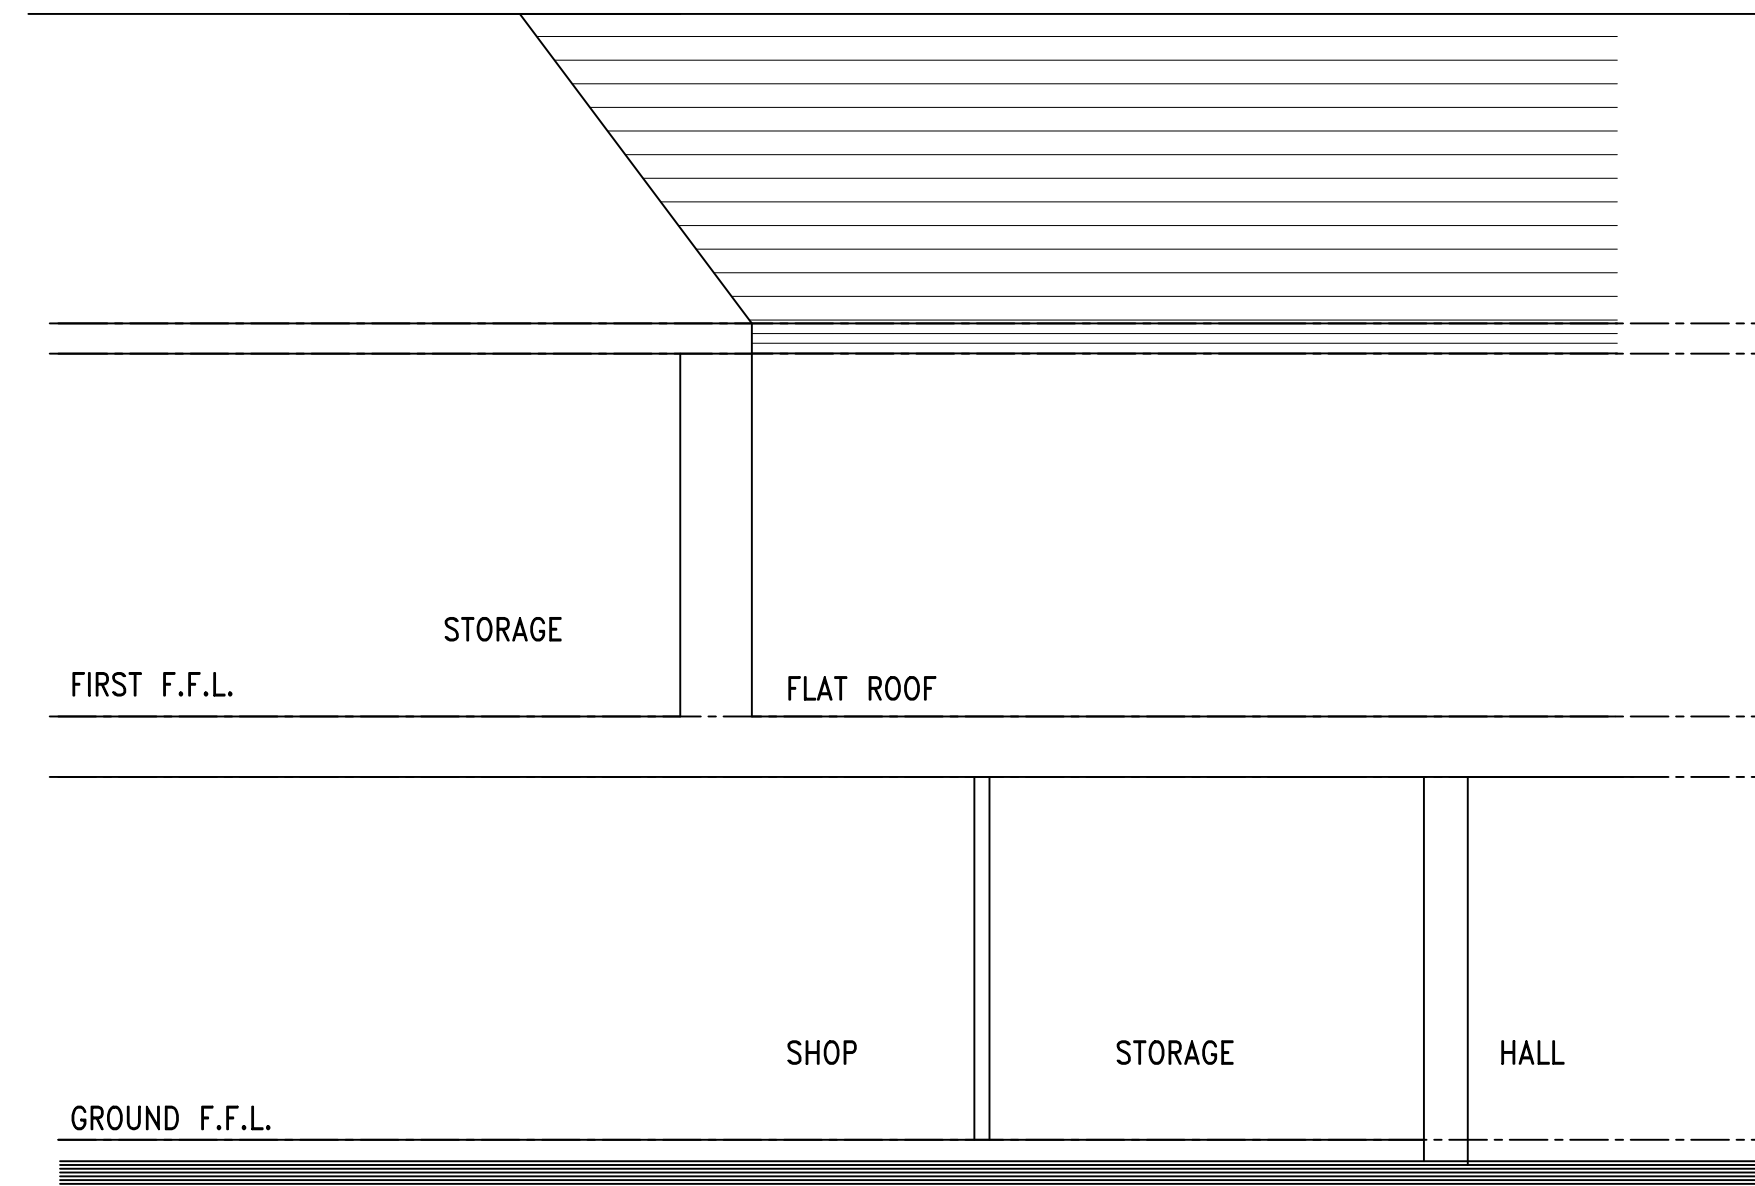

Part Existing Section

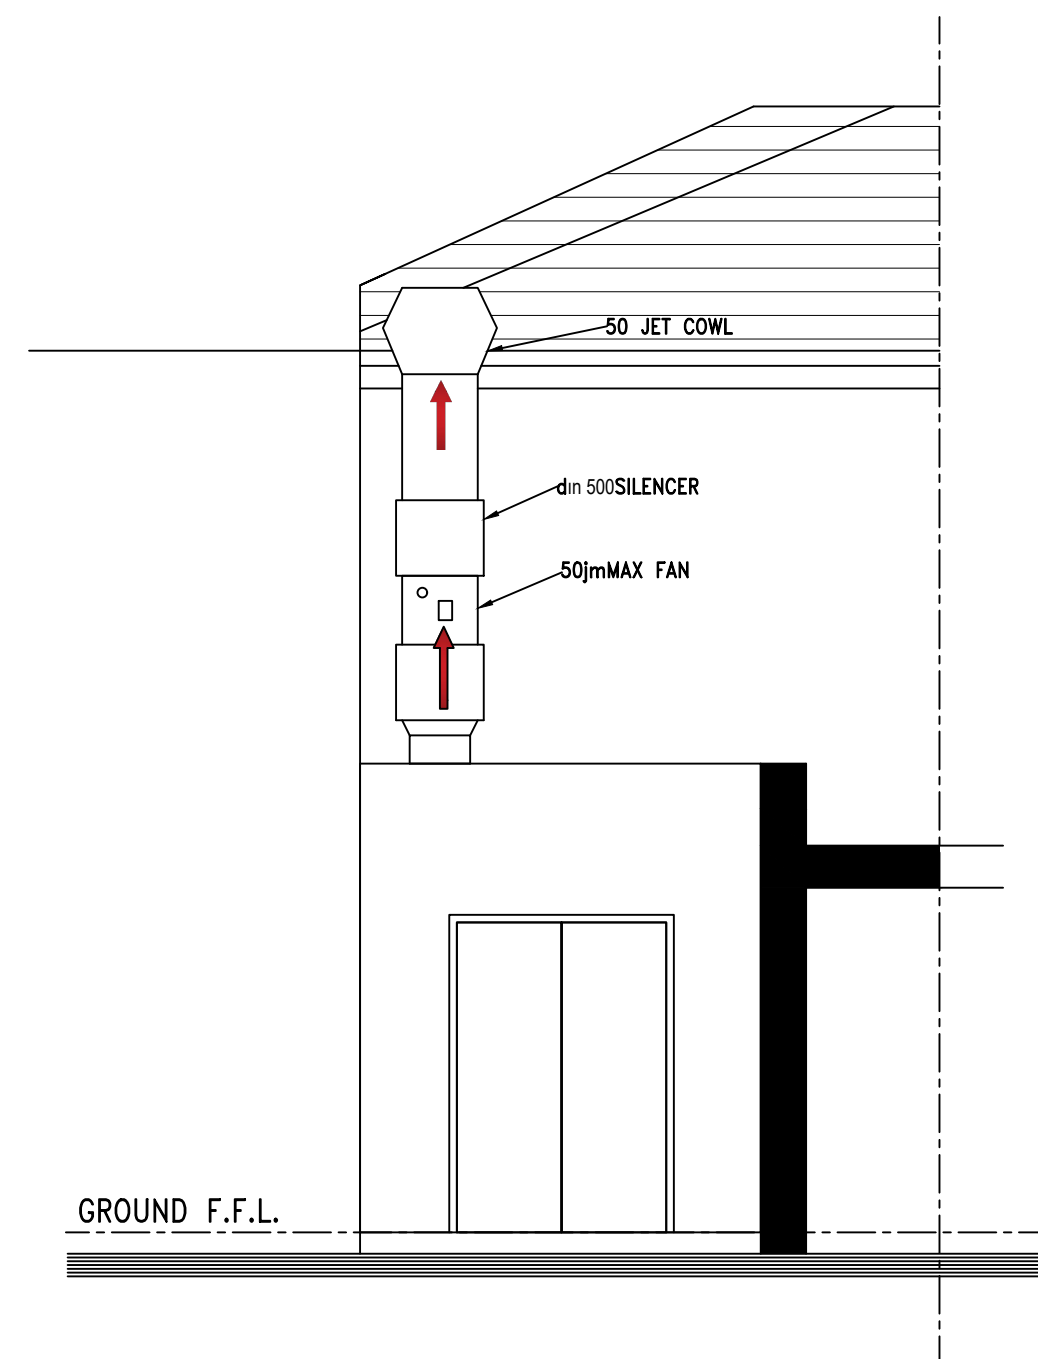

Proposed Rear Elevation

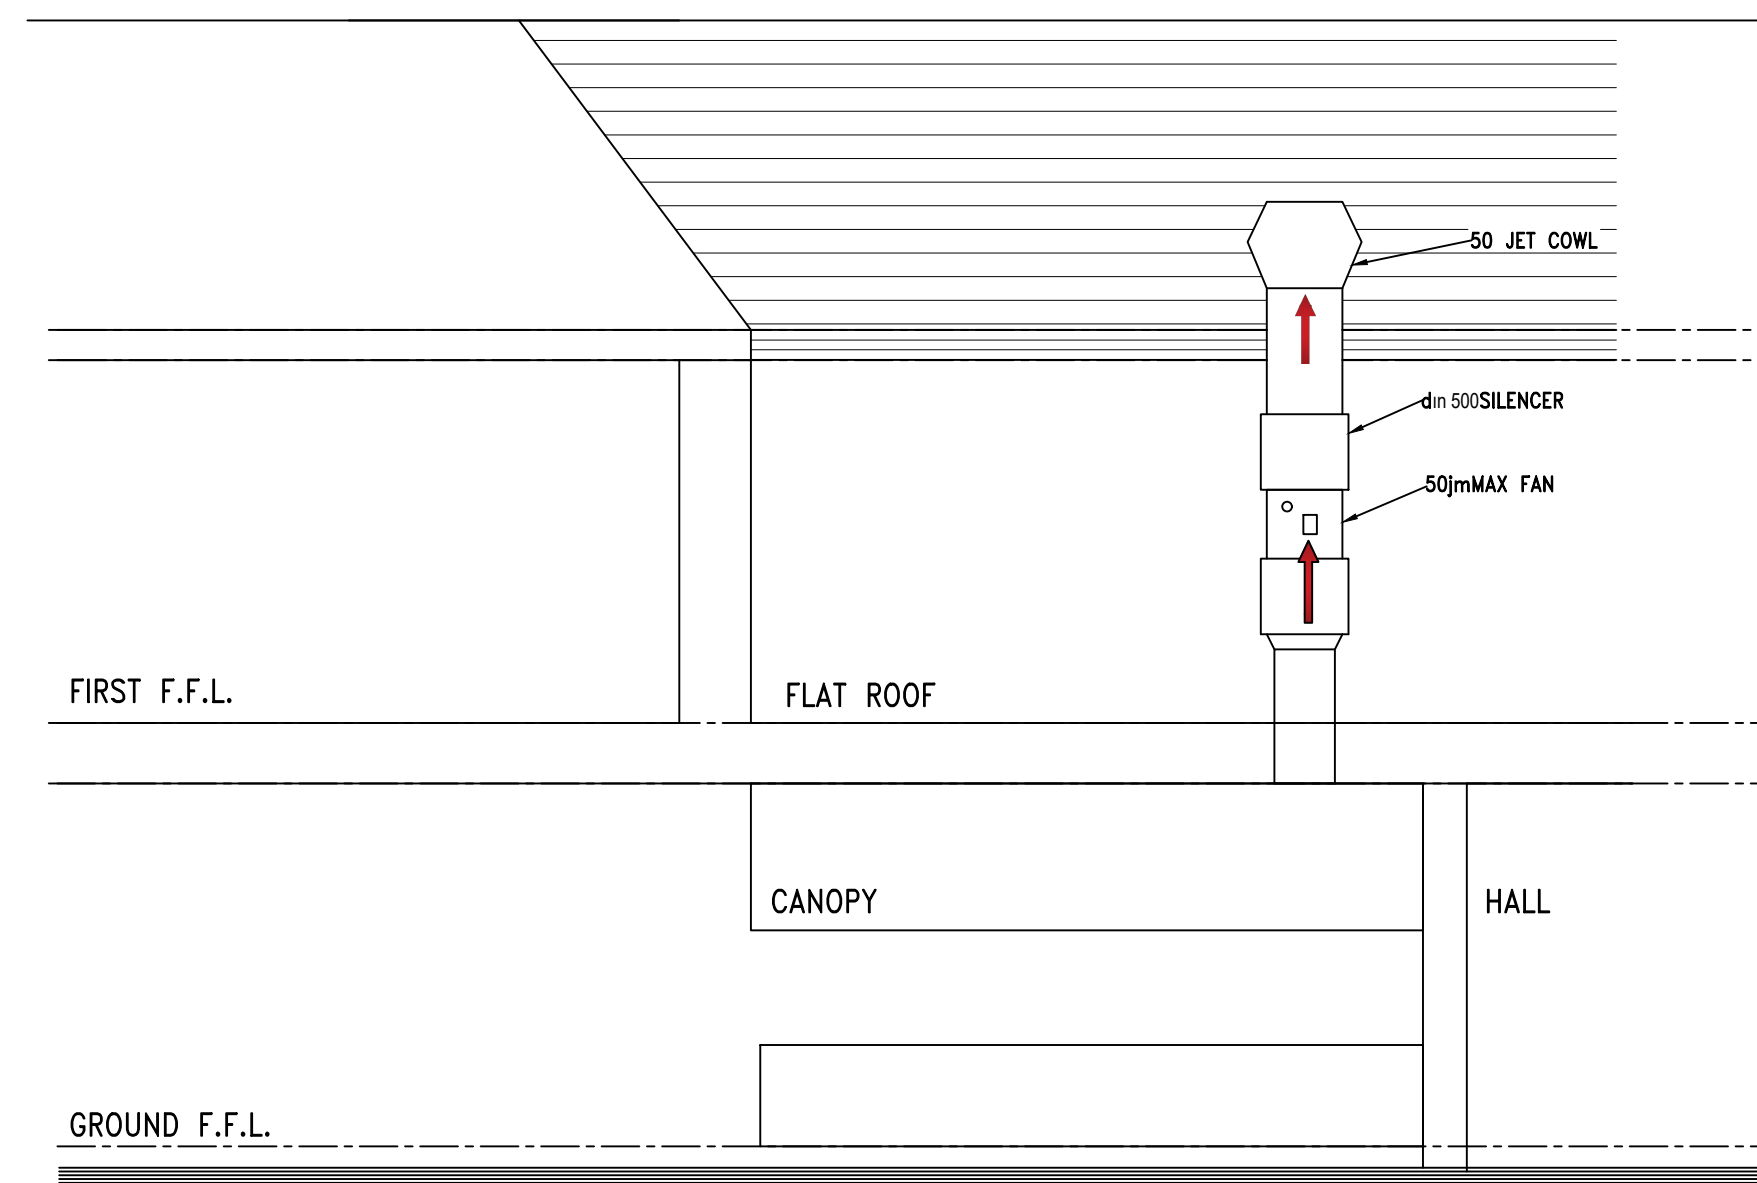

Part Proposed Section



NOTES		
rev		FT

**awe** AWE  
 Architecture & Interiors  
 Firdevs Tosun  
 +44 7843 900 532  
 12 Jordan Street, L1 0BL, Liverpool

**DESCRIPTION**

-Figured dimensions to be followed in preference to scale.  
 -All dimension to be checked on site prior to the commencement of any work.  
 Any discrepancies to be reported immediately & resolved prior to work commencing.  
 -This drawing is the copyright of the AWE architectural design consultancy ltd and may not be copied or used without prior consent.  
 -It is the contractors responsibility to ensure that all measurements are correct prior to manufactor or supply.

**SITE:** Unit 18, 35 Warren Street, Stockport, SK1 1UD

**TITLE:** Existing and Proposed Elevations

<b>SCALE AT A1:</b> 1/50	<b>DATE:</b>	<b>DRAWN:</b> FT
<b>PROJECT NO.:</b> 2309	<b>DRAWING NO.:</b> 03	<b>REVISION:</b>