

Existing Ground Floor Plan




Existing West Elevation (Front)




Existing North Elevation (Side)




Existing East Elevation (Rear)

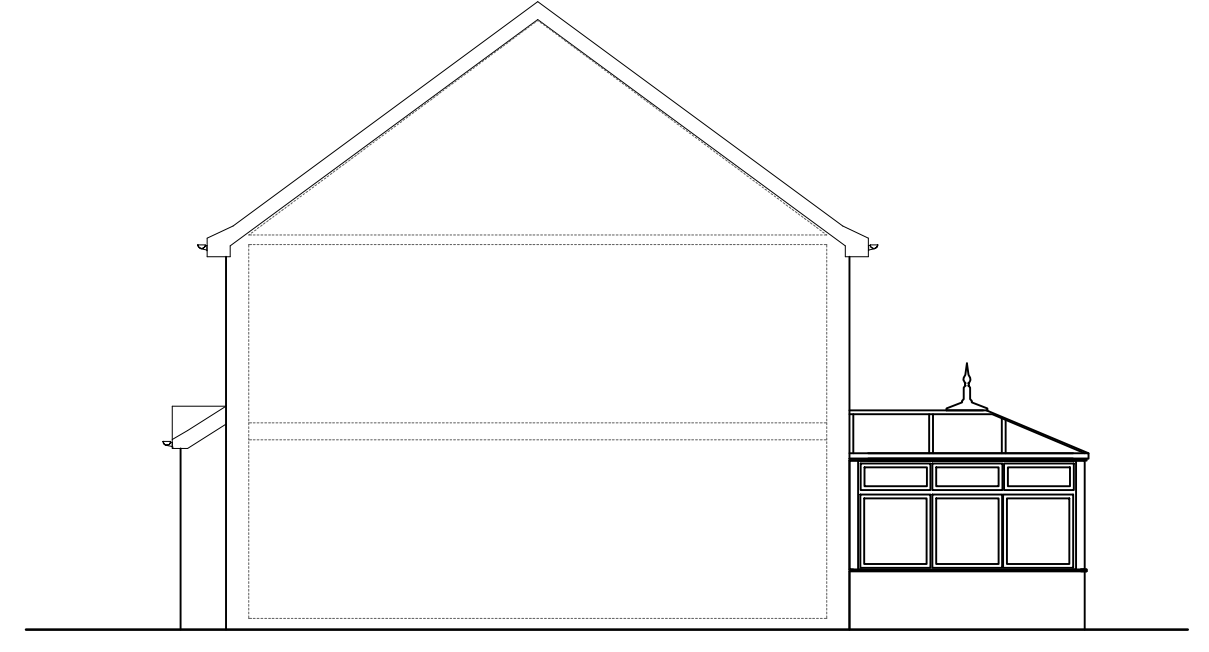


Existing South Elevation (Side)

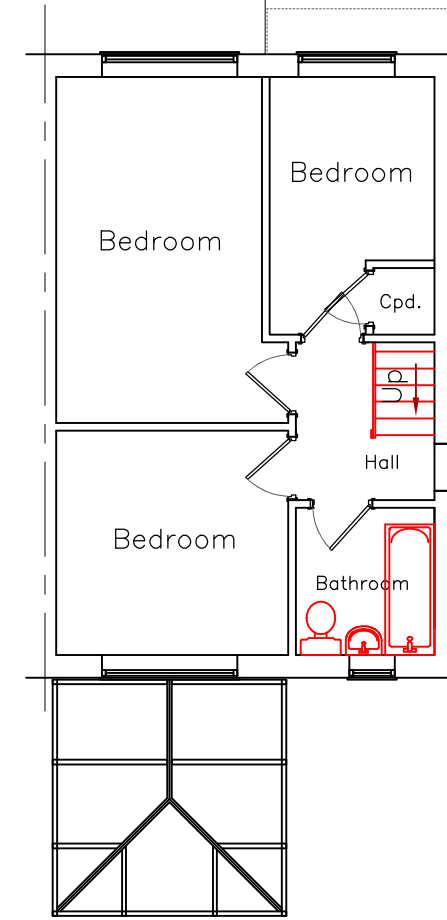


Existing First Floor Plan

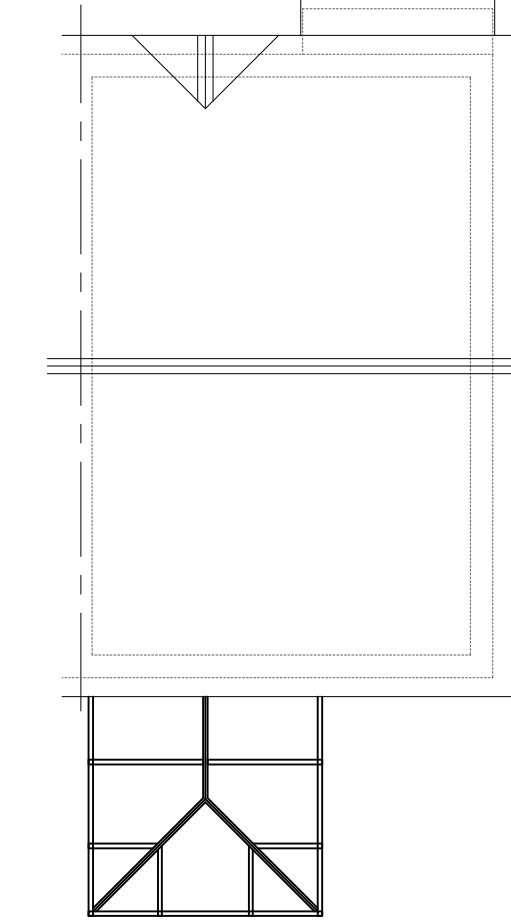


Existing Roof Plan

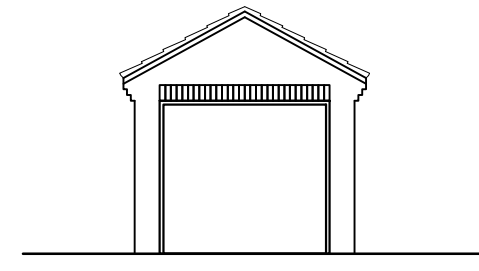


Front

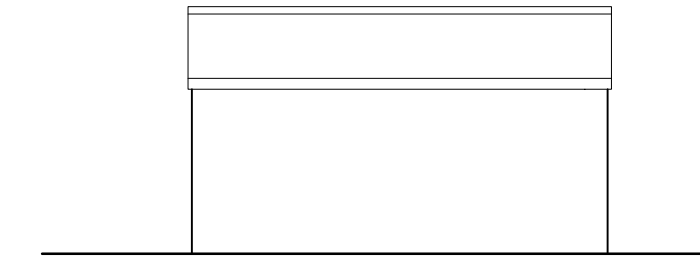

Side (East)

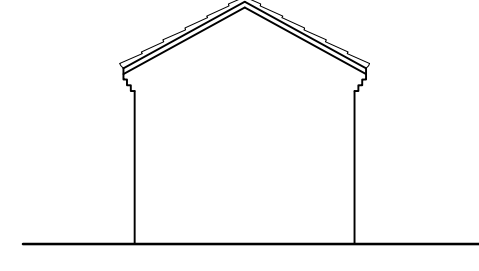

Rear

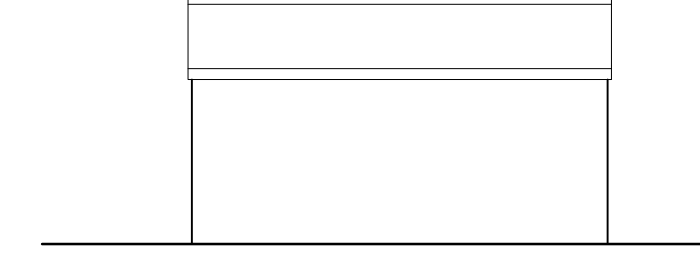


Side (West)



Garage Details



Roof Plan

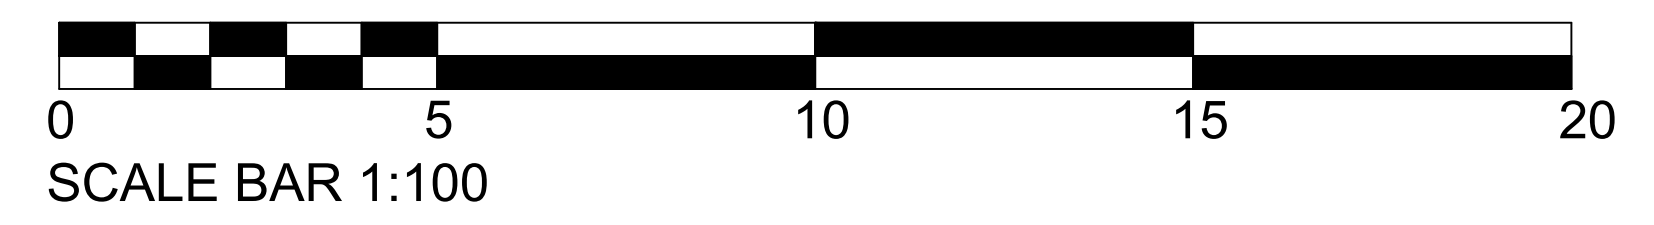

- Notes:
1. Do not scale off this drawing.
  2. This drawing is for Planning Application purposes only.
  3. All dimensions to be confirmed by builder during setting out, prior to construction.
  4. All boundaries shown have been assumed from site visit.

Rev.	Date	Description
Drawings prepared by: Kevin Bristowe		
<b>S I Z E M A T T E R S</b>		
<b>Technical Design Ltd.</b>		
36 Top Lane, Copmanthorpe, York YO23 3UU		
Tel: 01904 709023		
Mob: 07753 607230		
email: info@sizetec.co.uk		
PLANNING APPLICATION		
Existing Arrangement		
2 storey side extension, porch and single storey rear extension to No. 7 Kyle Way, York YO26 6RH for Ian Preston		
Scale	1:100	Checked By:
Drawing No.	7/KYL/001	Rev
		-