

Existing Elevations Laurel Farm Annex




SIDE ELEVATION

NOTE: POND REMOVED FROM FOREGROUND FOR CLARITY.



REAR ELEVATION

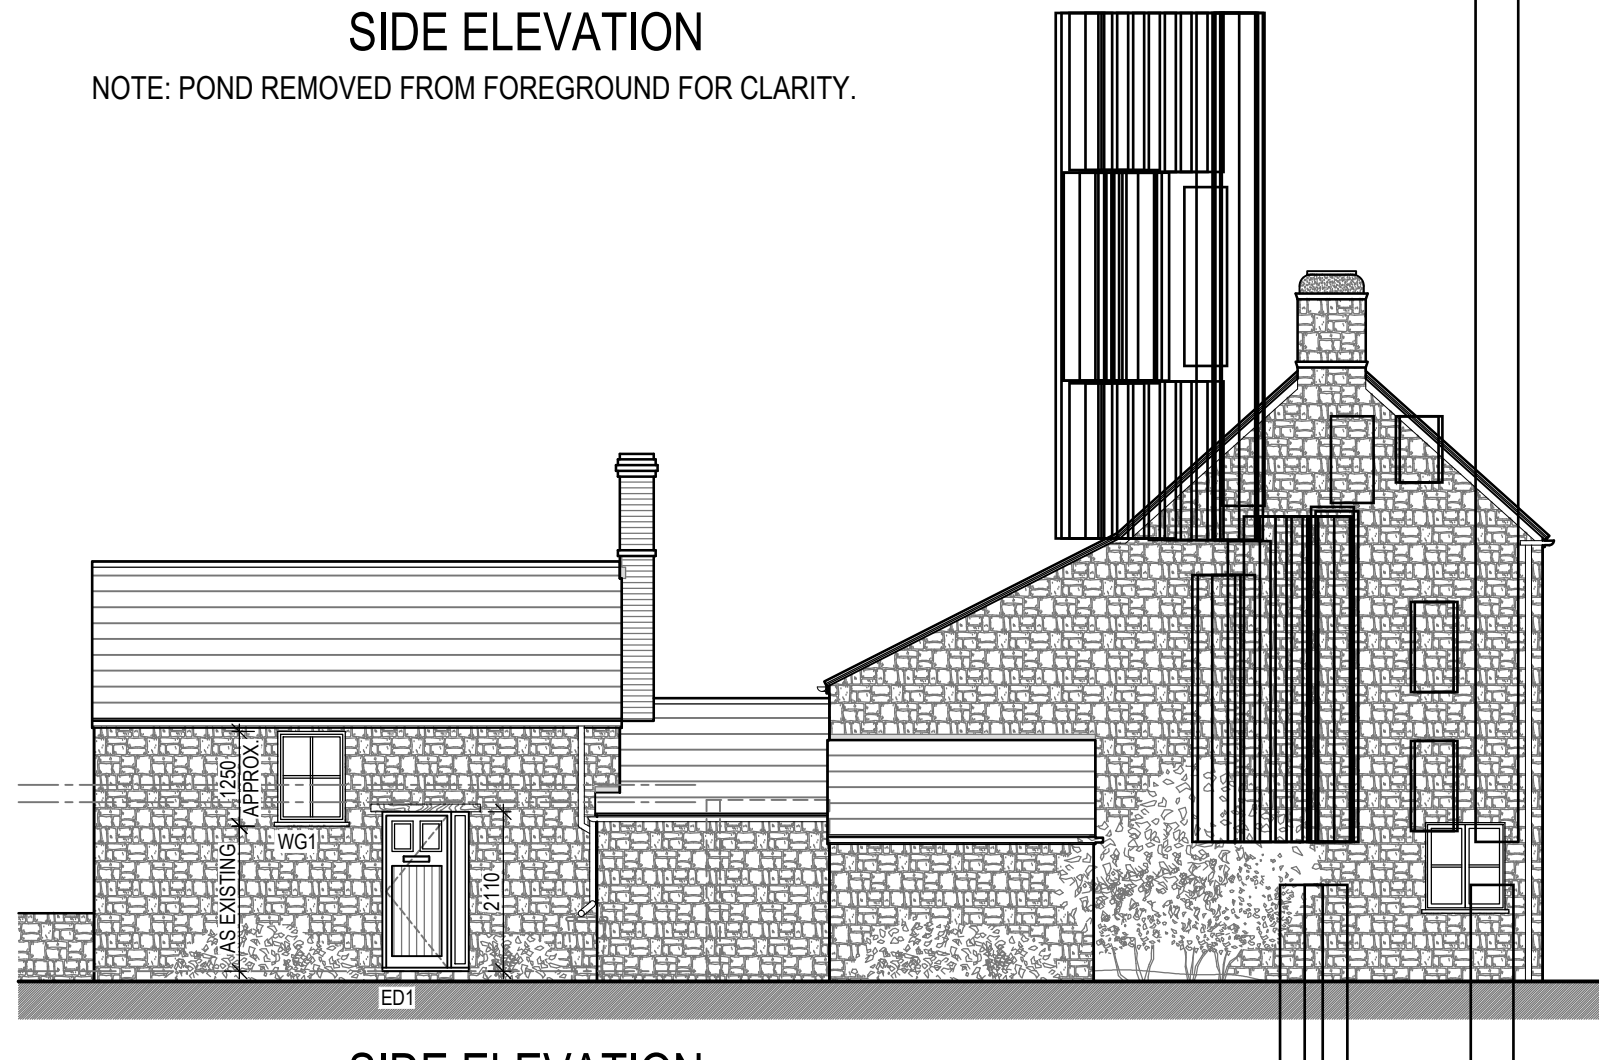

SIDE ELEVATION

NOTE: DETACHED BOUNDARY WALL & WATER BUTT REMOVED FROM FOREGROUND FOR CLARITY.

Construction Notes:


Refer to Structural Engineers report for calculations and lintel, timber spec, steel, and padstone specification. All details to be approved by the LA before and during construction.

All dimensions shown are structural. Ensure all dimensions are checked on site before work commences.


Always refer to Proposed Construction Specification and drawing 102_96_PR10 in conjunction with this drawing.

NO.	XX	XX
REVISION	NOTE	DATE

PROJECT	LAUREL FARM ICHINGTON ROAD TYTHINGTON BS35 3TQ	
PROJECT NUMBER	102_96	DRAWING NUMBER PR14
DRAWING TITLE	BUILDING REGULATIONS APPLICATION PROPOSED ELEVATIONS	
DATE	28/09/2019	STATUS PRELIMINARY
SCALE	1:100@A3	REVISION ()

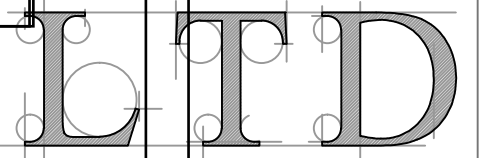

LUKINS TECHNICAL & DESIGN LTD
 Website: www.ltandd.co.uk
 Email: lee.lukins@ltandd.co.uk
 Mobile: 07833196059
 Architectural Design Consultancy, Surveying, & Technical Drawings

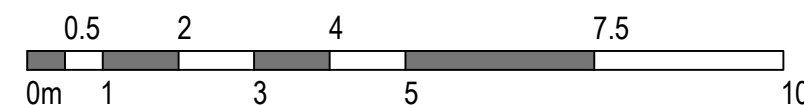

RESPONSIBILITY IS NOT ACCEPTED FOR ERRORS MADE BY OTHERS IN SCALING FROM THIS DRAWING. ALL CONSTRUCTION INFORMATION SHOULD BE TAKEN FROM FIGURED DIMENSIONS ONLY.