




REAR ELEVATION

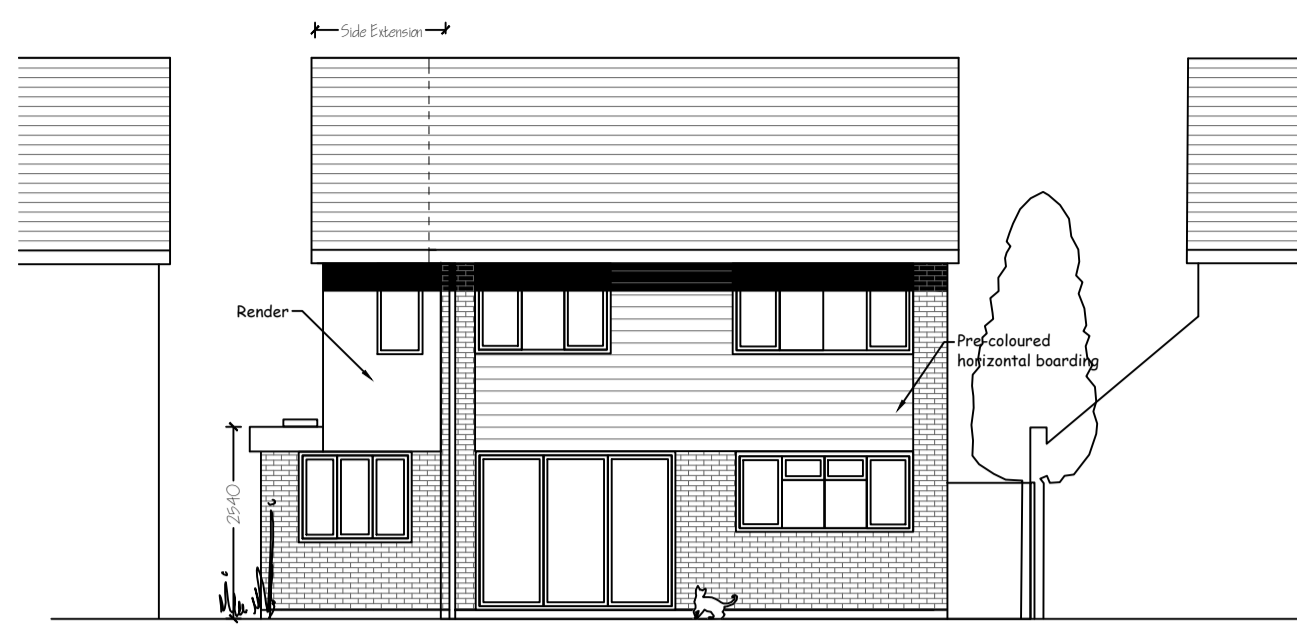


FRONT ELEVATION

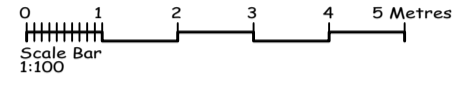


SIDE ELEVATION

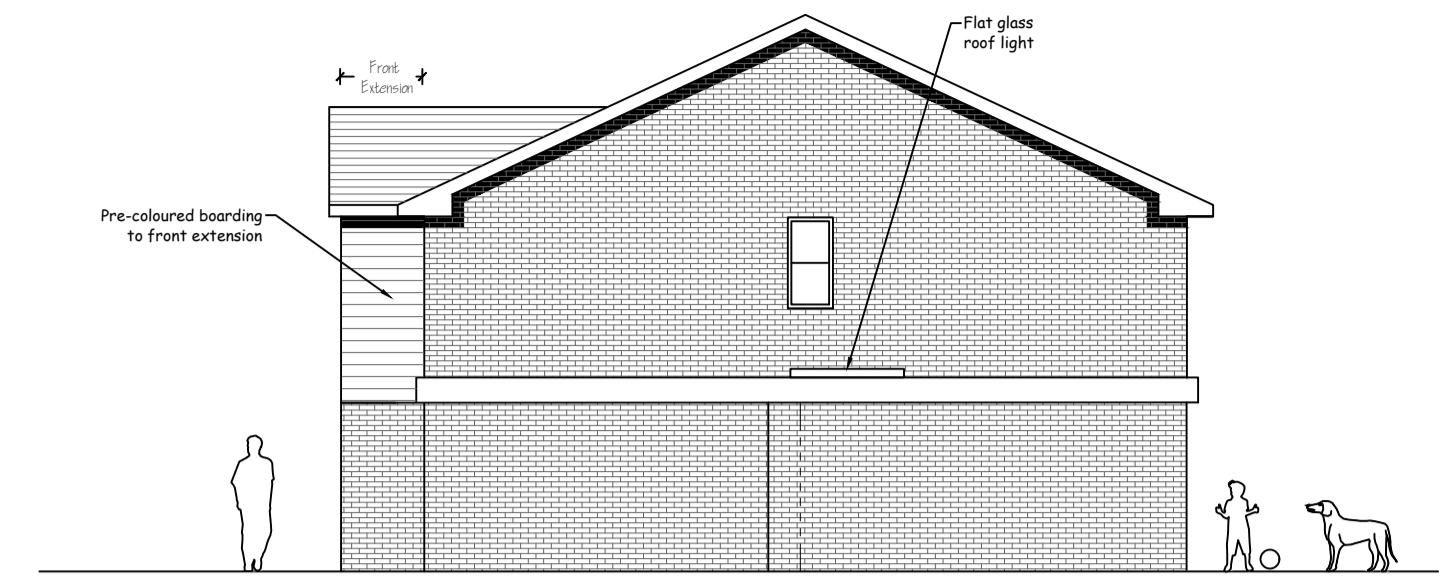

SIDE ELEVATION

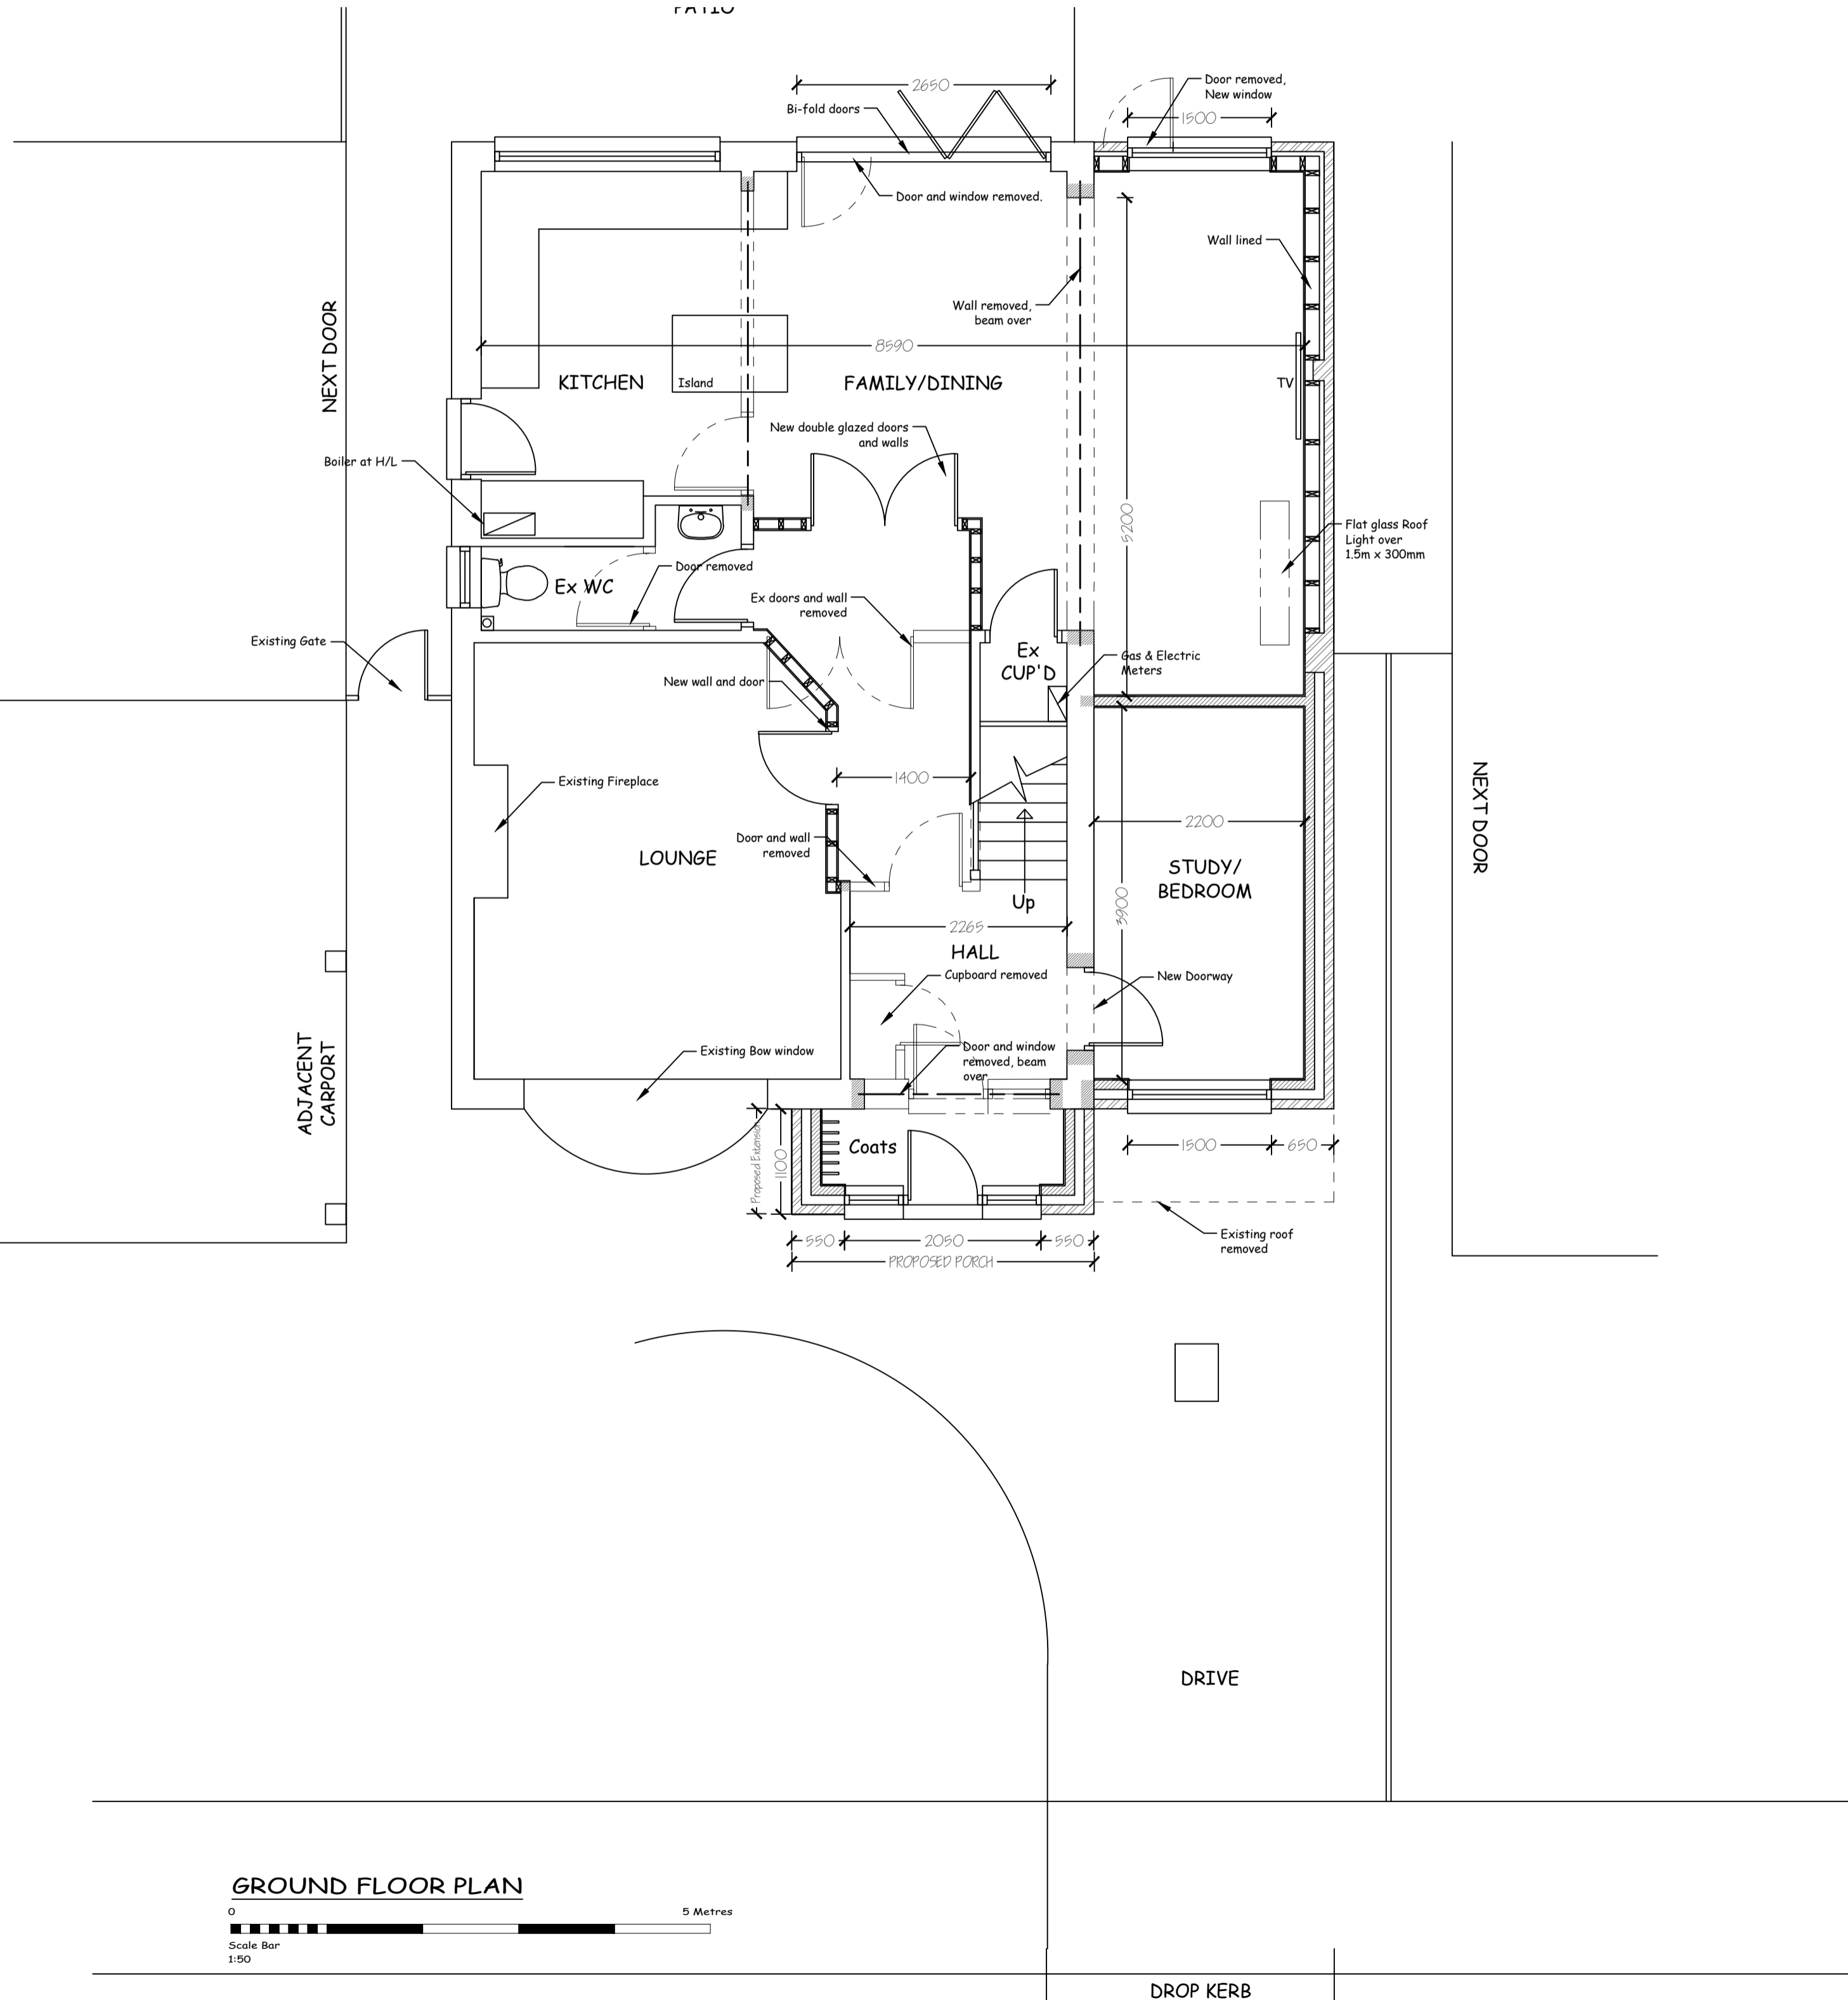

GROUND FLOOR PLAN

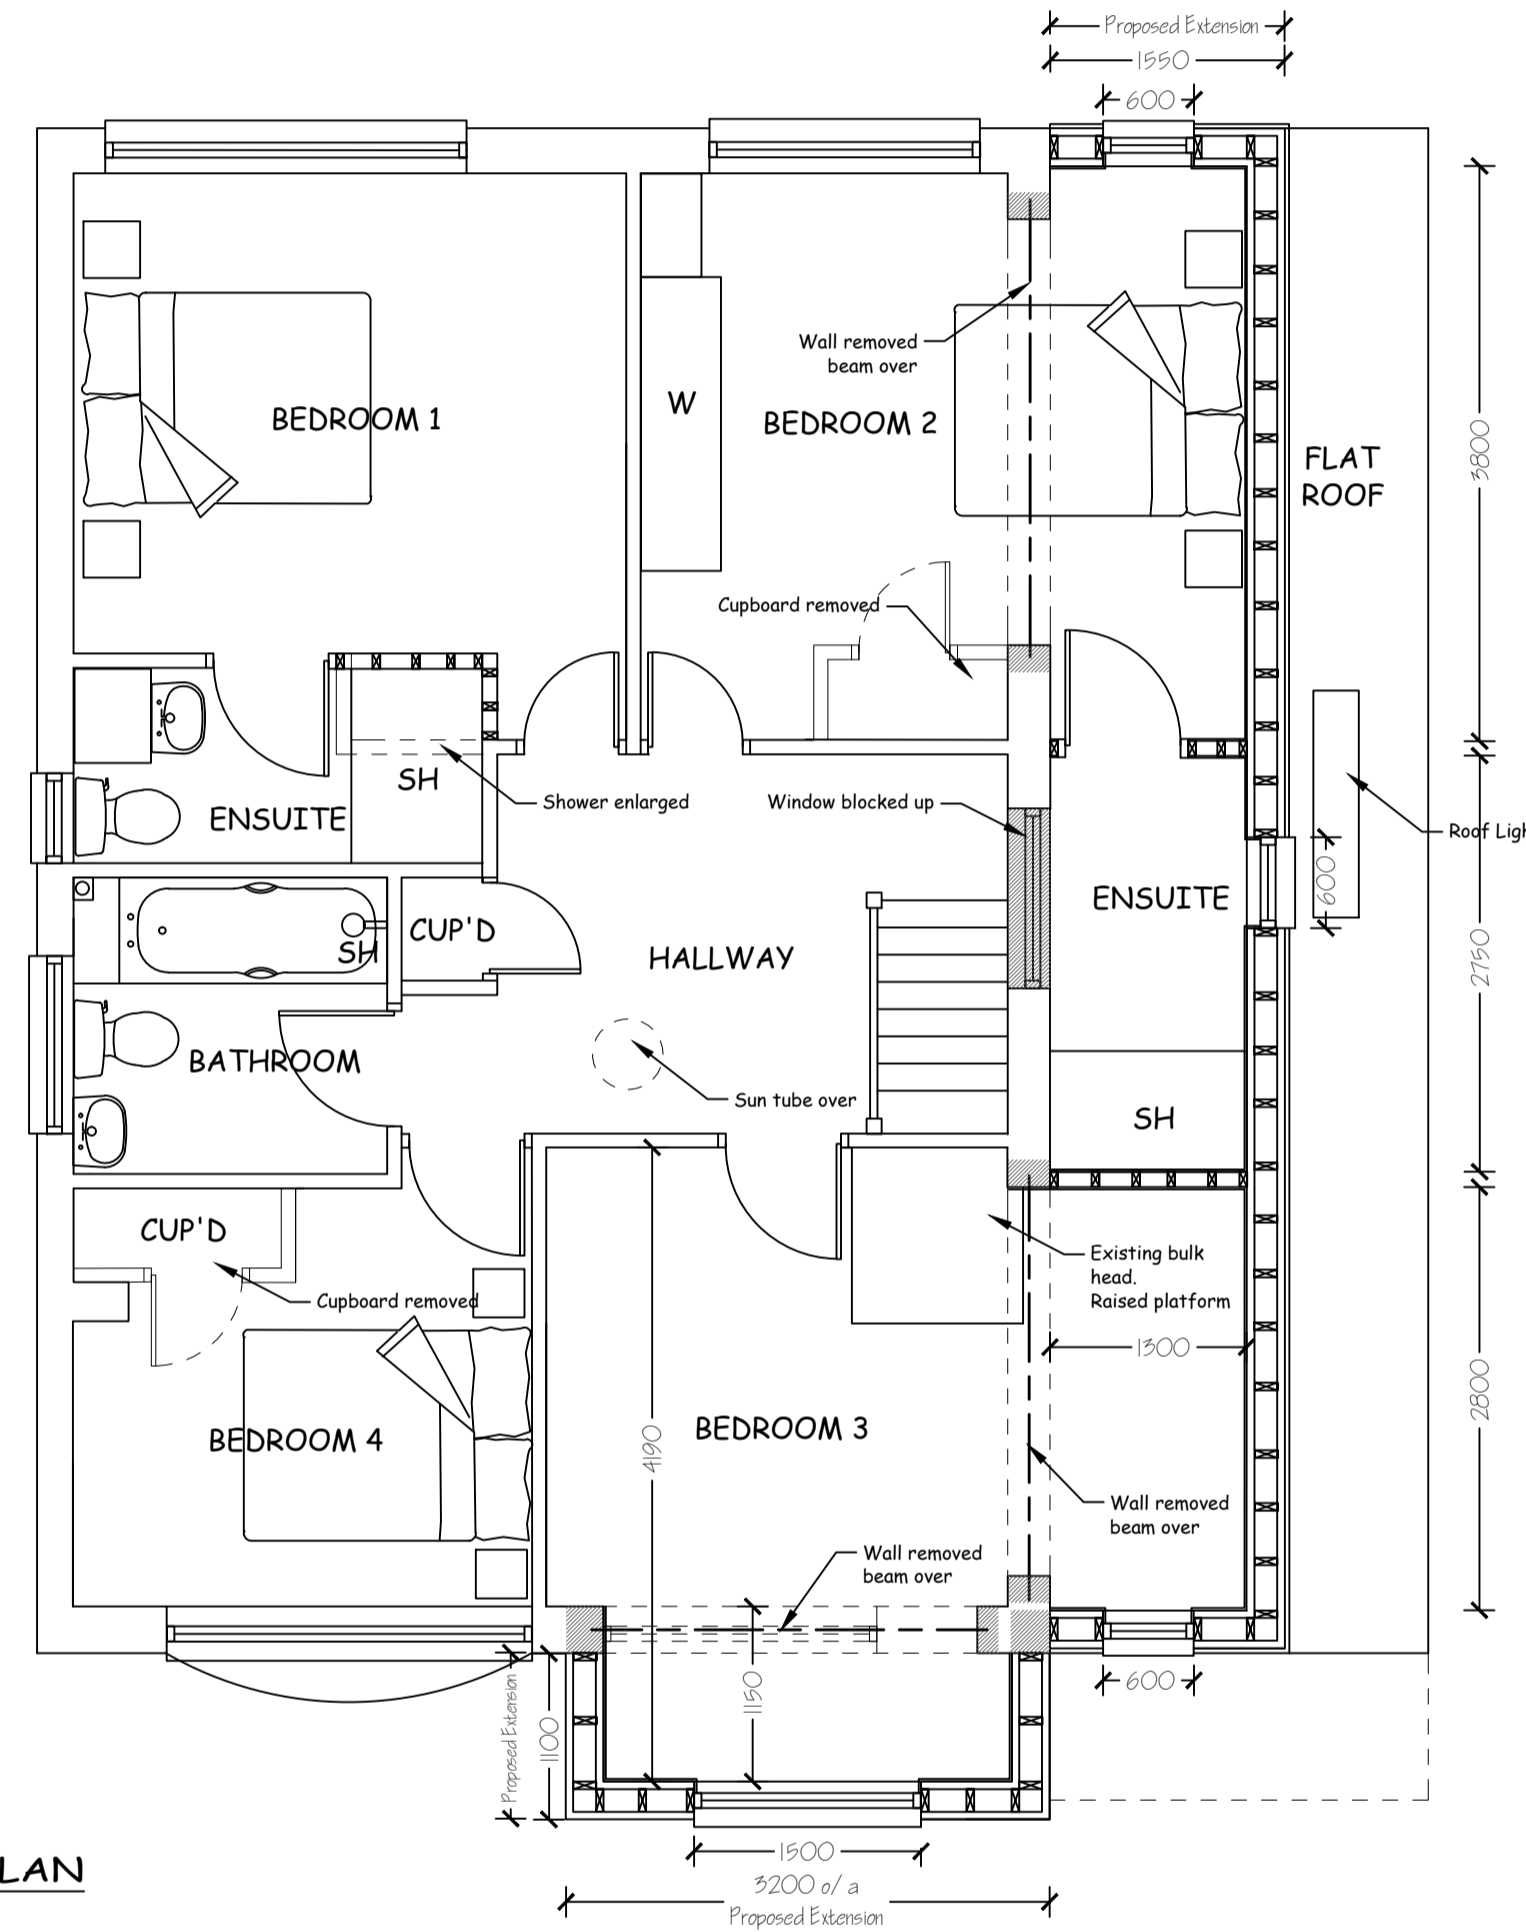

FIRST FLOOR PLAN

THIS DRAWING IS COPYRIGHT OF THE ARCHITECTURAL CONSULTANT ©
 PROJECT:
 PROPOSED GROUND & FIRST FLOOR
 EXTENSIONS & ALTERATIONS
 10 JUNIPER CLOSE
 BILLERICAY
 TITLE:
 PLANS & ELEVATIONS AS PROPOSED

D.J.W
 ARCHITECTURAL DESIGNS

Oakwood House,
 22 Holloway Road,
 Maldon, Essex
 CM8 4SG

Tel: 01621 840 851
 Email: djwalkerdesigns@hotmail.com

SCALE: 1:50 & 1:100 @ A1 DATE: SEPT 2023

DRAWING: 2383/2 REV: