




FRONT ELEVATION

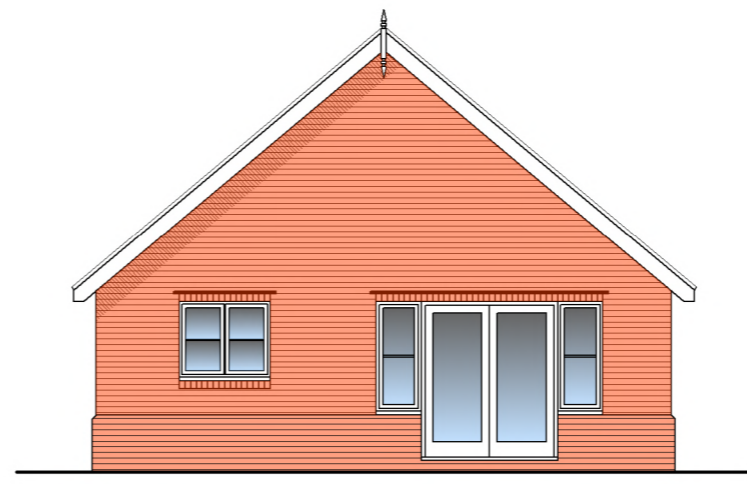


REAR

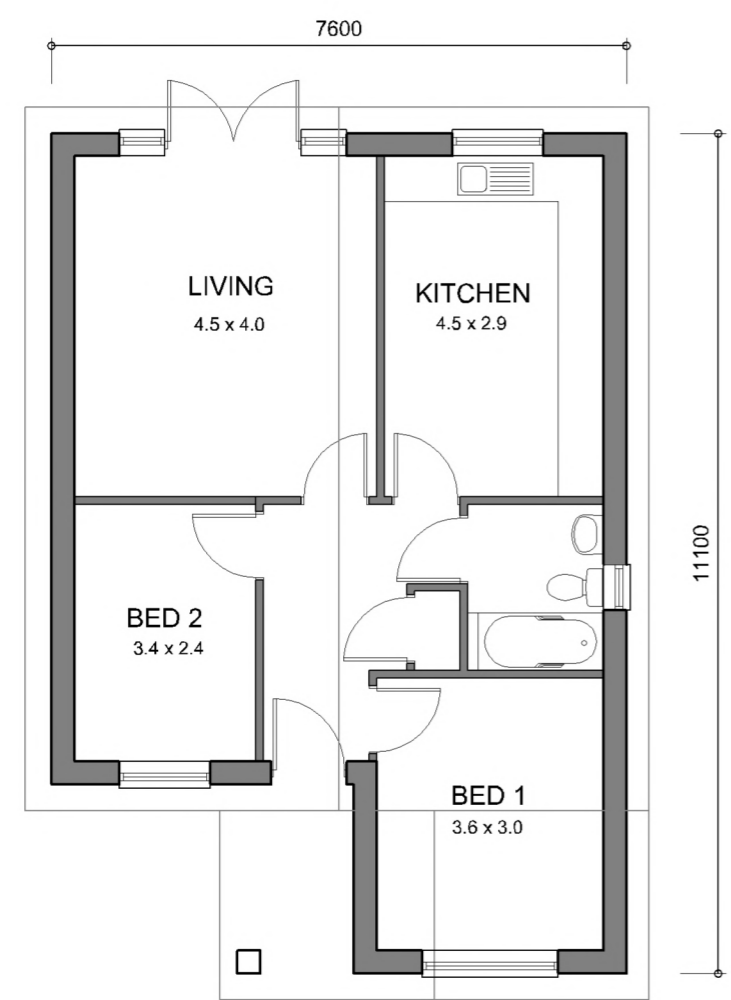

FLOOR PLAN
Total Floor area 63.5 sq.m

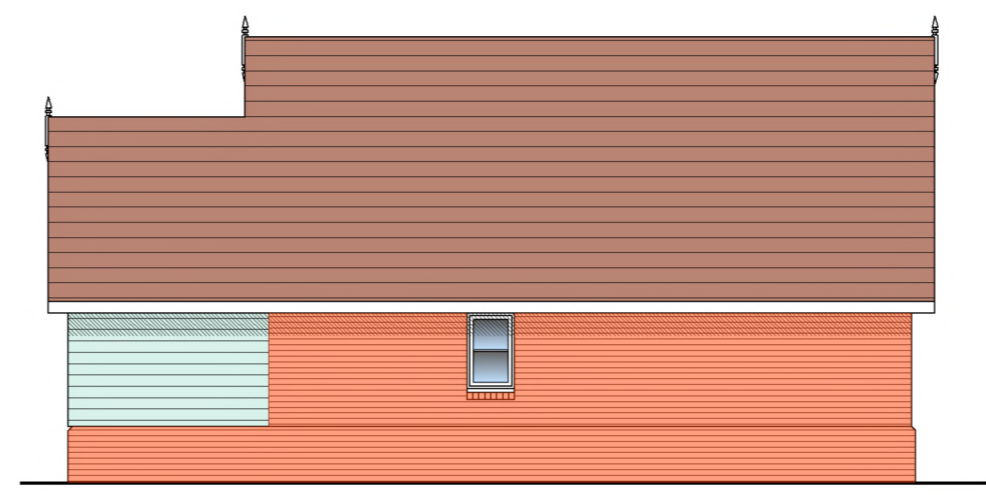

SIDE

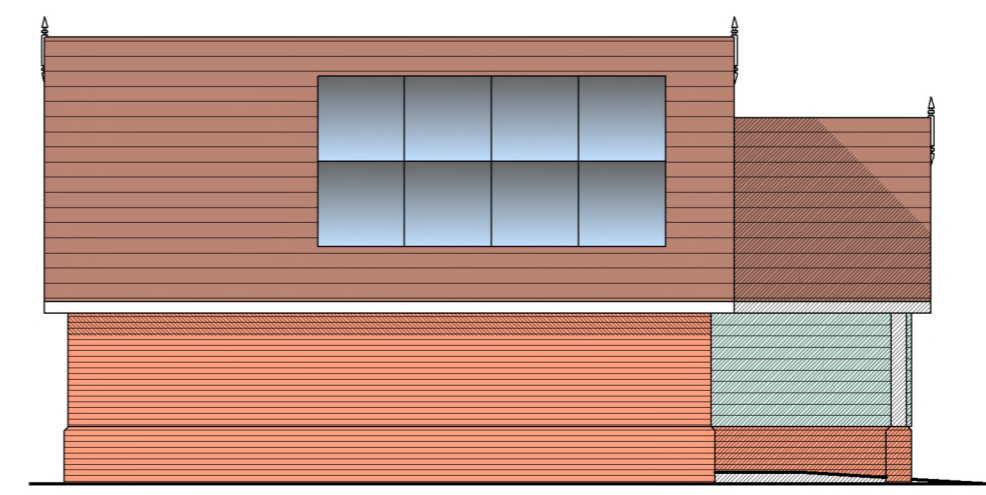

SIDE

PROPOSED DEVELOPMENT

Land to rear of
135 / 137 Fronks Road
Dovercourt
Essex

PLOT B
(2 BED DET)

Tim Snow Architects
9A High Street, Brightlingsea
Colchester, Essex CO7 0AE

Scale 1:100 @ A3
Date MAY 2023

Drawing No. 988/03 A

This drawing and design thereon is copyright and shall not be reproduced without written consent