


FRONT ELEVATION



REAR

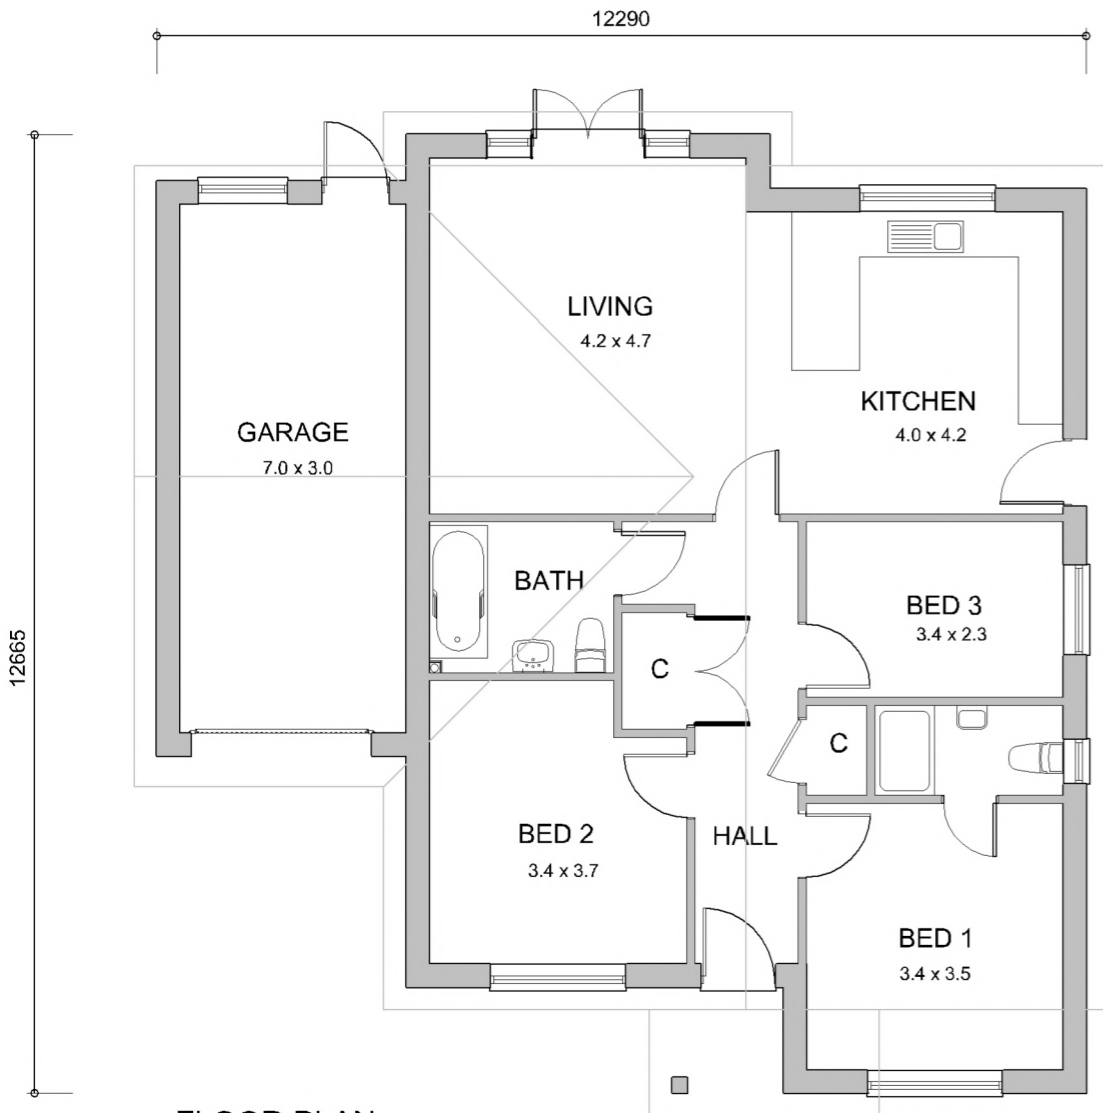


FLOOR PLAN

Total Floor area 91 sq.m (excludes garage of 21 sq.m)



SIDE

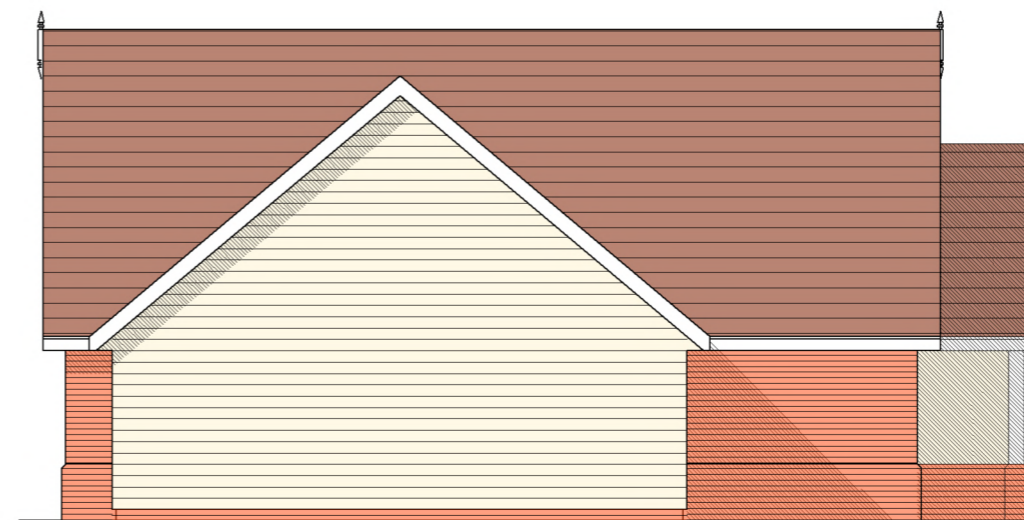

SIDE

PROPOSED DEVELOPMENT

Land to rear of
135 / 137 Fronks Road
Dovercourt
Essex

PLOT E
(3 BED DET)

Tim Snow Architects

9A High Street, Brightlingsea
Colchester, Essex CO7 0AE

Scale 1:100 @ A3
Date MAY 2023

Drawing No. 988/05 A

This drawing and design thereon is copyright and shall not be reproduced without written consent.