



19.2m

Fronks Road

Presby

Our Lady Queen of Heaven RC Church

Orchard Close (under construction)

Road as approved 22/01227/VOC

shared surface private drive 5.5m wide

root protection areas

cycle store

T1 garden area 93 sq.m cycle store


garden area 80 sq.m cycle store

garden area 130 sq.m cycle store

size 5 turning head

garden area 190 sq.m

garden area 150 sq.m

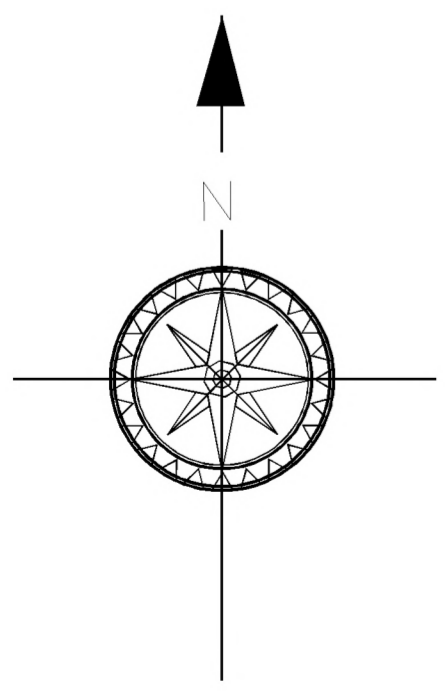

Indicative



1:500 @ A2

PROPOSED DEVELOPMENT

Land to rear of
135 / 137 Fronks Road
Dovercourt
Essex

SITE PLAN

Tim Snow Architects

9A High Street, Brightlingsea
Colchester, Essex CO7 0AE

Scale 1: 500 @ A2
Date JUNE 2023

Drawing No. 988/01

This drawing and design thereon is copyright and shall not be reproduced without written consent