



VISUAL SCALE 1:500 @ A3

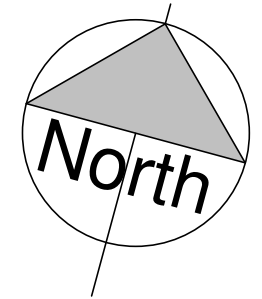

P5	6 Parking Spaces Provided	12.10.23
P4	Site Boundary to Include Part of Makins Road.	14.09.23
P3	Site Boundaries Amended	11.09.23
P2	Re Design with 5 dwellings	01.06.23
P1	Type 3 Turning Head. Pedestrian Footpath.	31.03.23
REV	DESCRIPTION	DATE

**PLANNING**

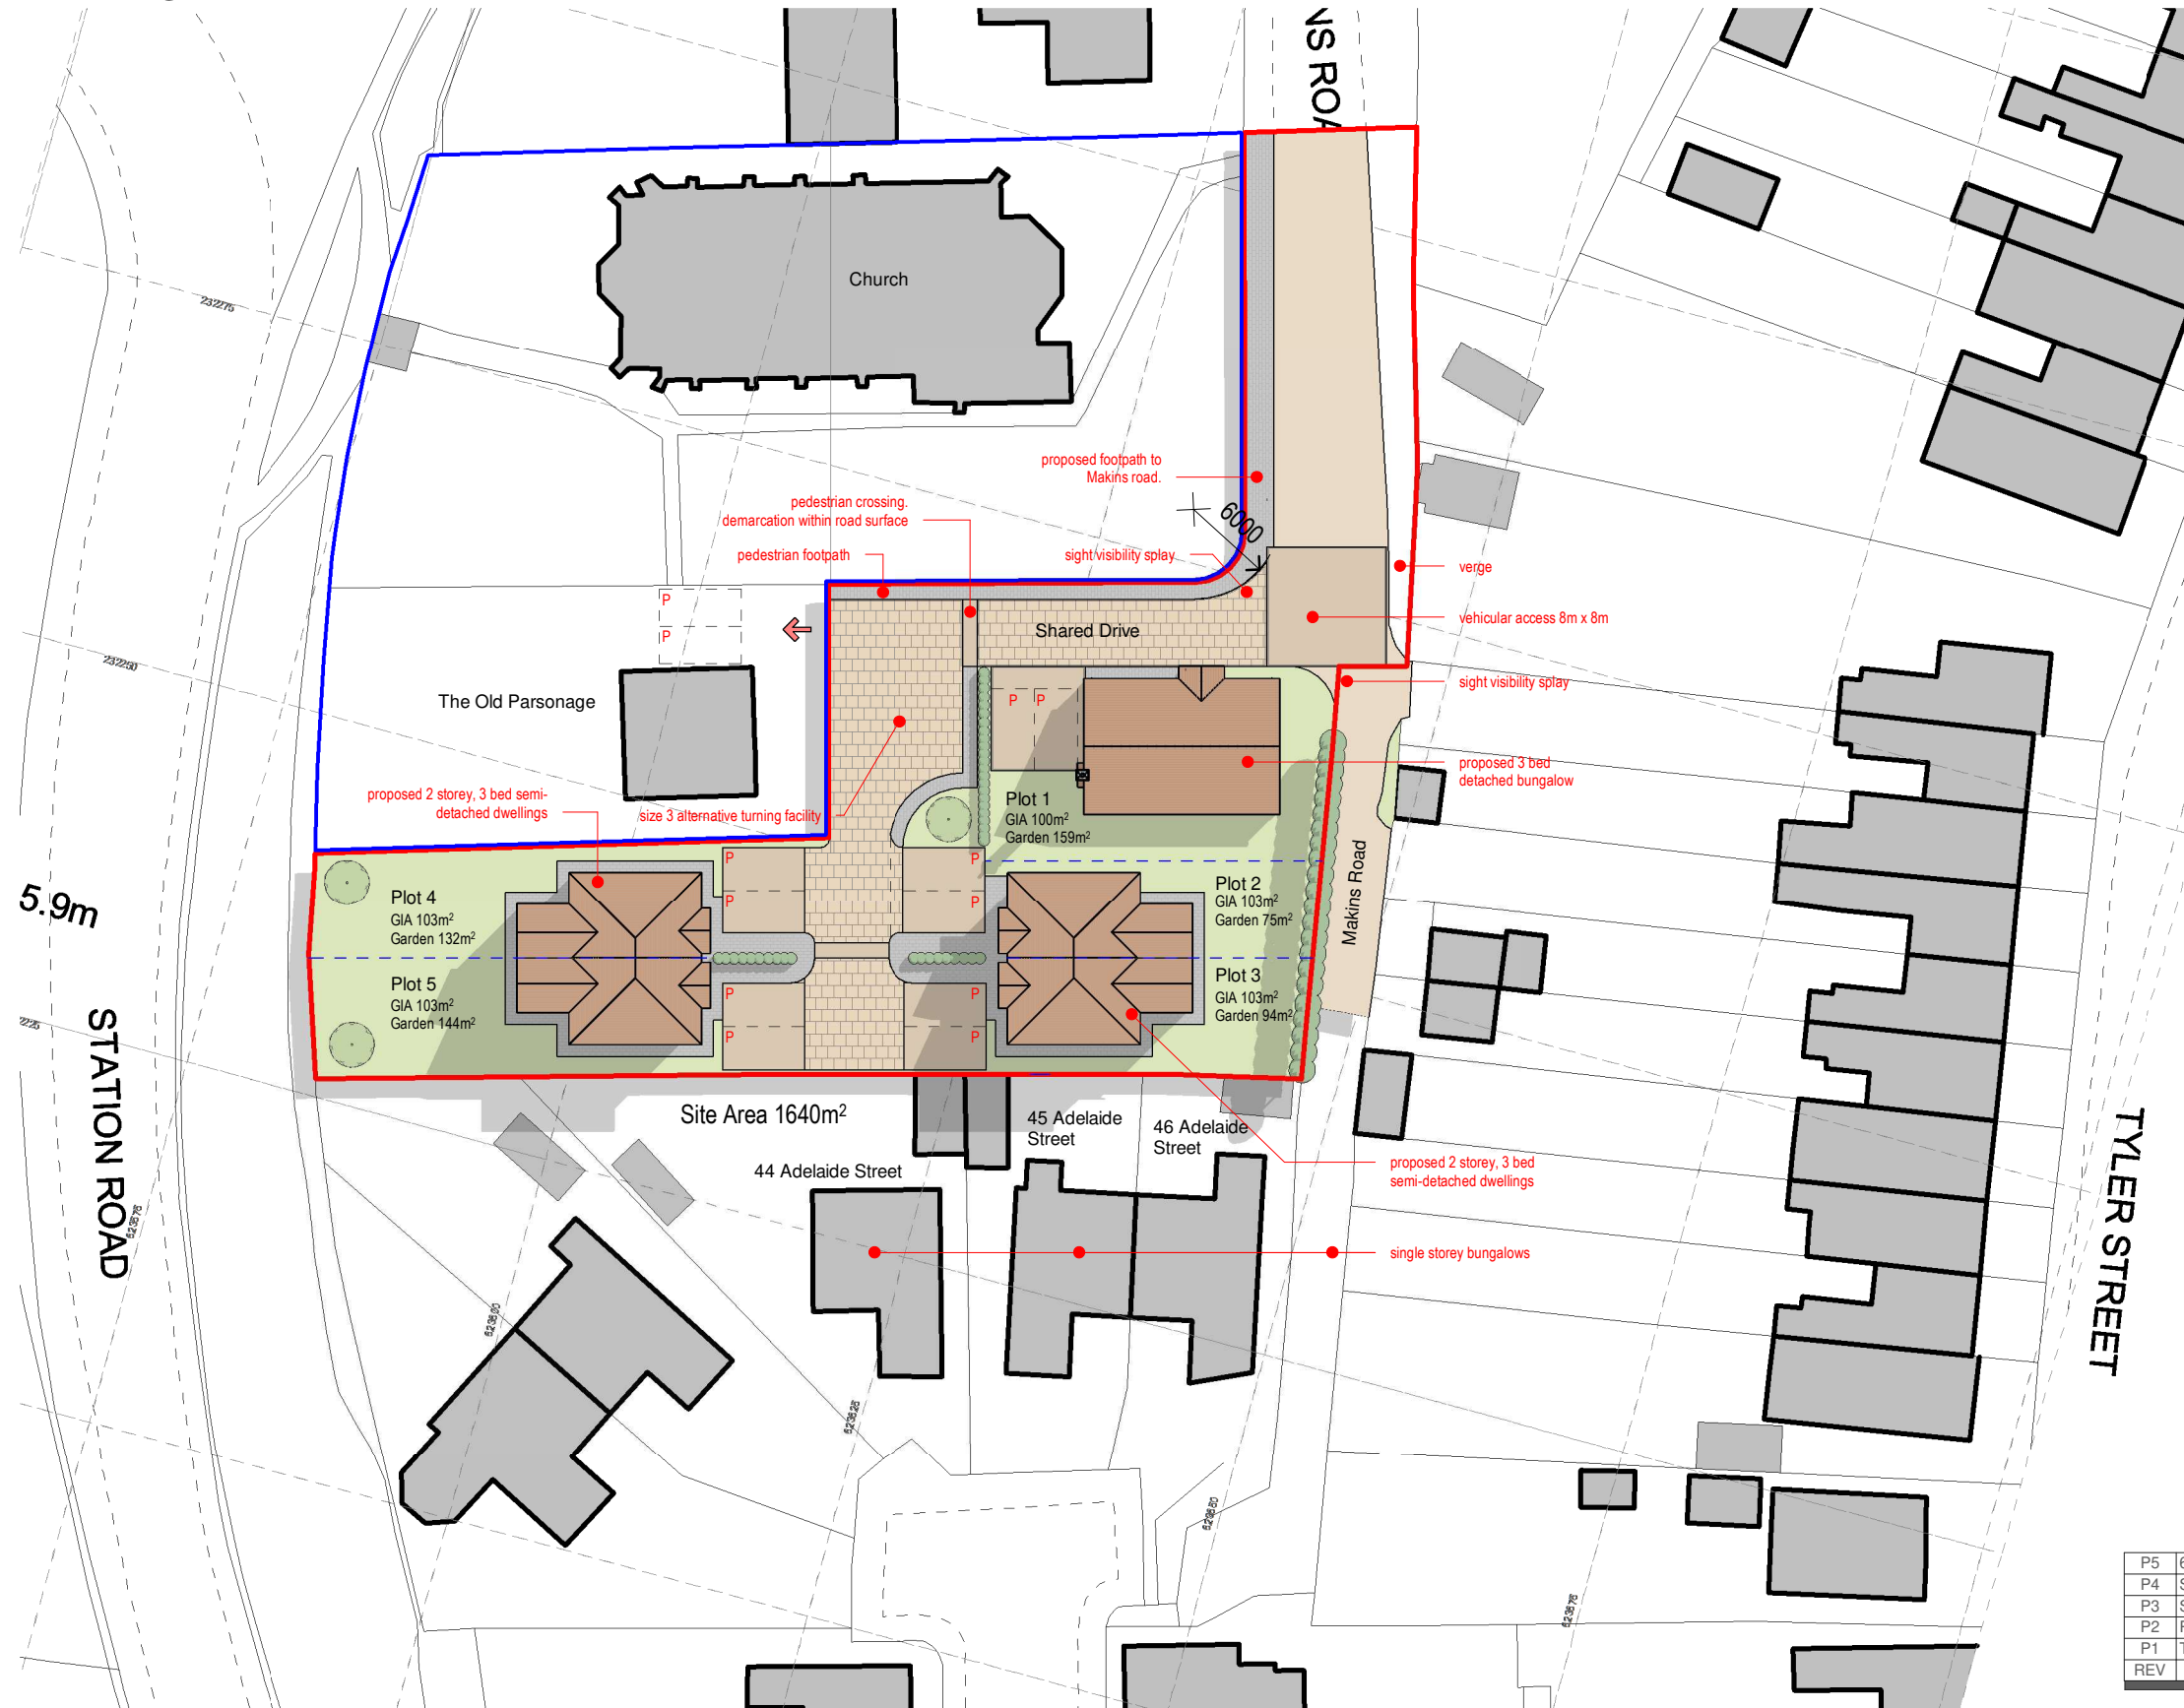

1 proposed site plan.  
1 : 500

**CLIENT**  
Palmer Commercials

**DRAWN**  
SN

**DRAWING**  
Proposed Site Plan



**PROJECT**  
Land next to Old Parsonage

**SCALE**  
1 : 500 @ A3

**DRAWING NUMBER**  
2241-1103-P5

**DATE**  
June 2023