



Site Plan as proposed, 1:500

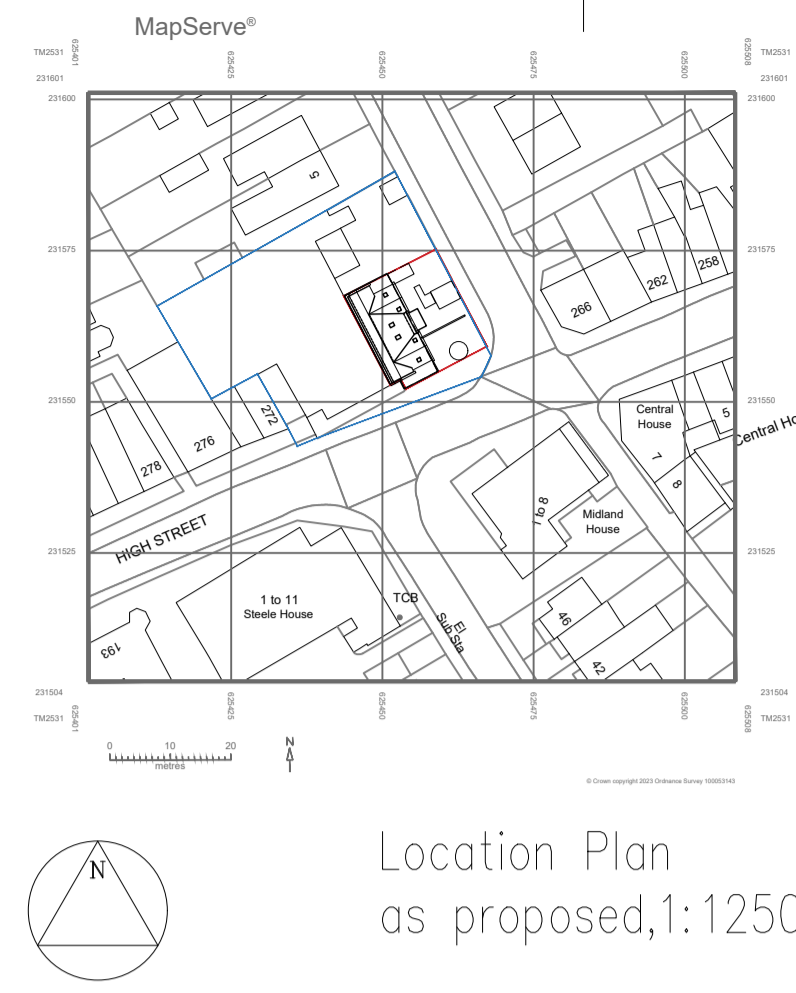

Location Plan as proposed, 1:1250

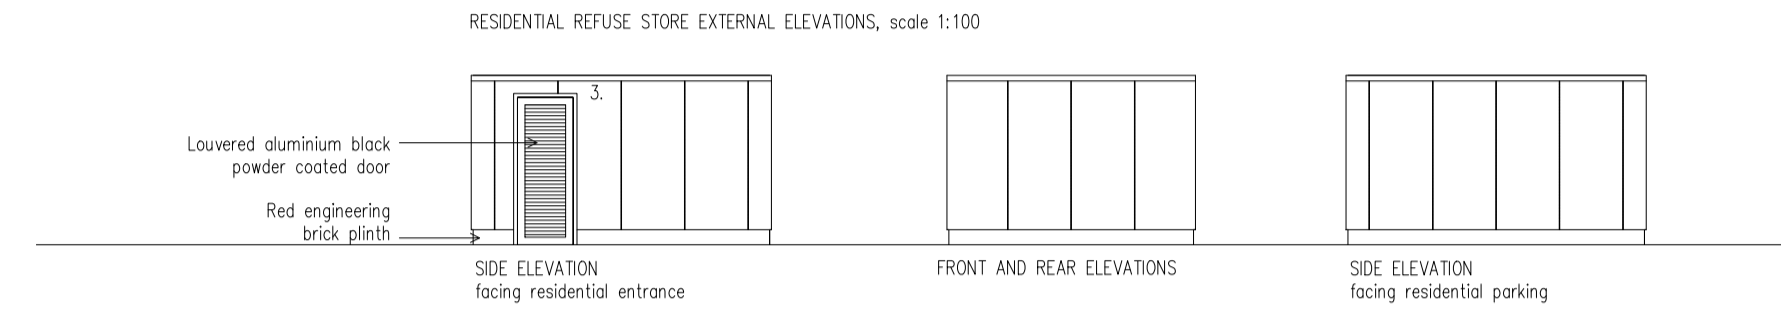


Front Street Elevation along High Street, scale 1:100

CU

no.266

Schedule of Materials:


- MATERIAL KEY:
1. BRICKWORK TO MATCH EXISTING, RED
 2. HANGING TILES, BROWN/DARK RED
 3. STANDING SEAM METAL CLADDING, DARK GREY/BLACK
 4. RENDER FINISH, CREAM WHITE
 5. FIBRE CEMENT SLATE, DARK GREY/BLACK
 6. UPVC WINDOWS, COLOUR: DARK GREY

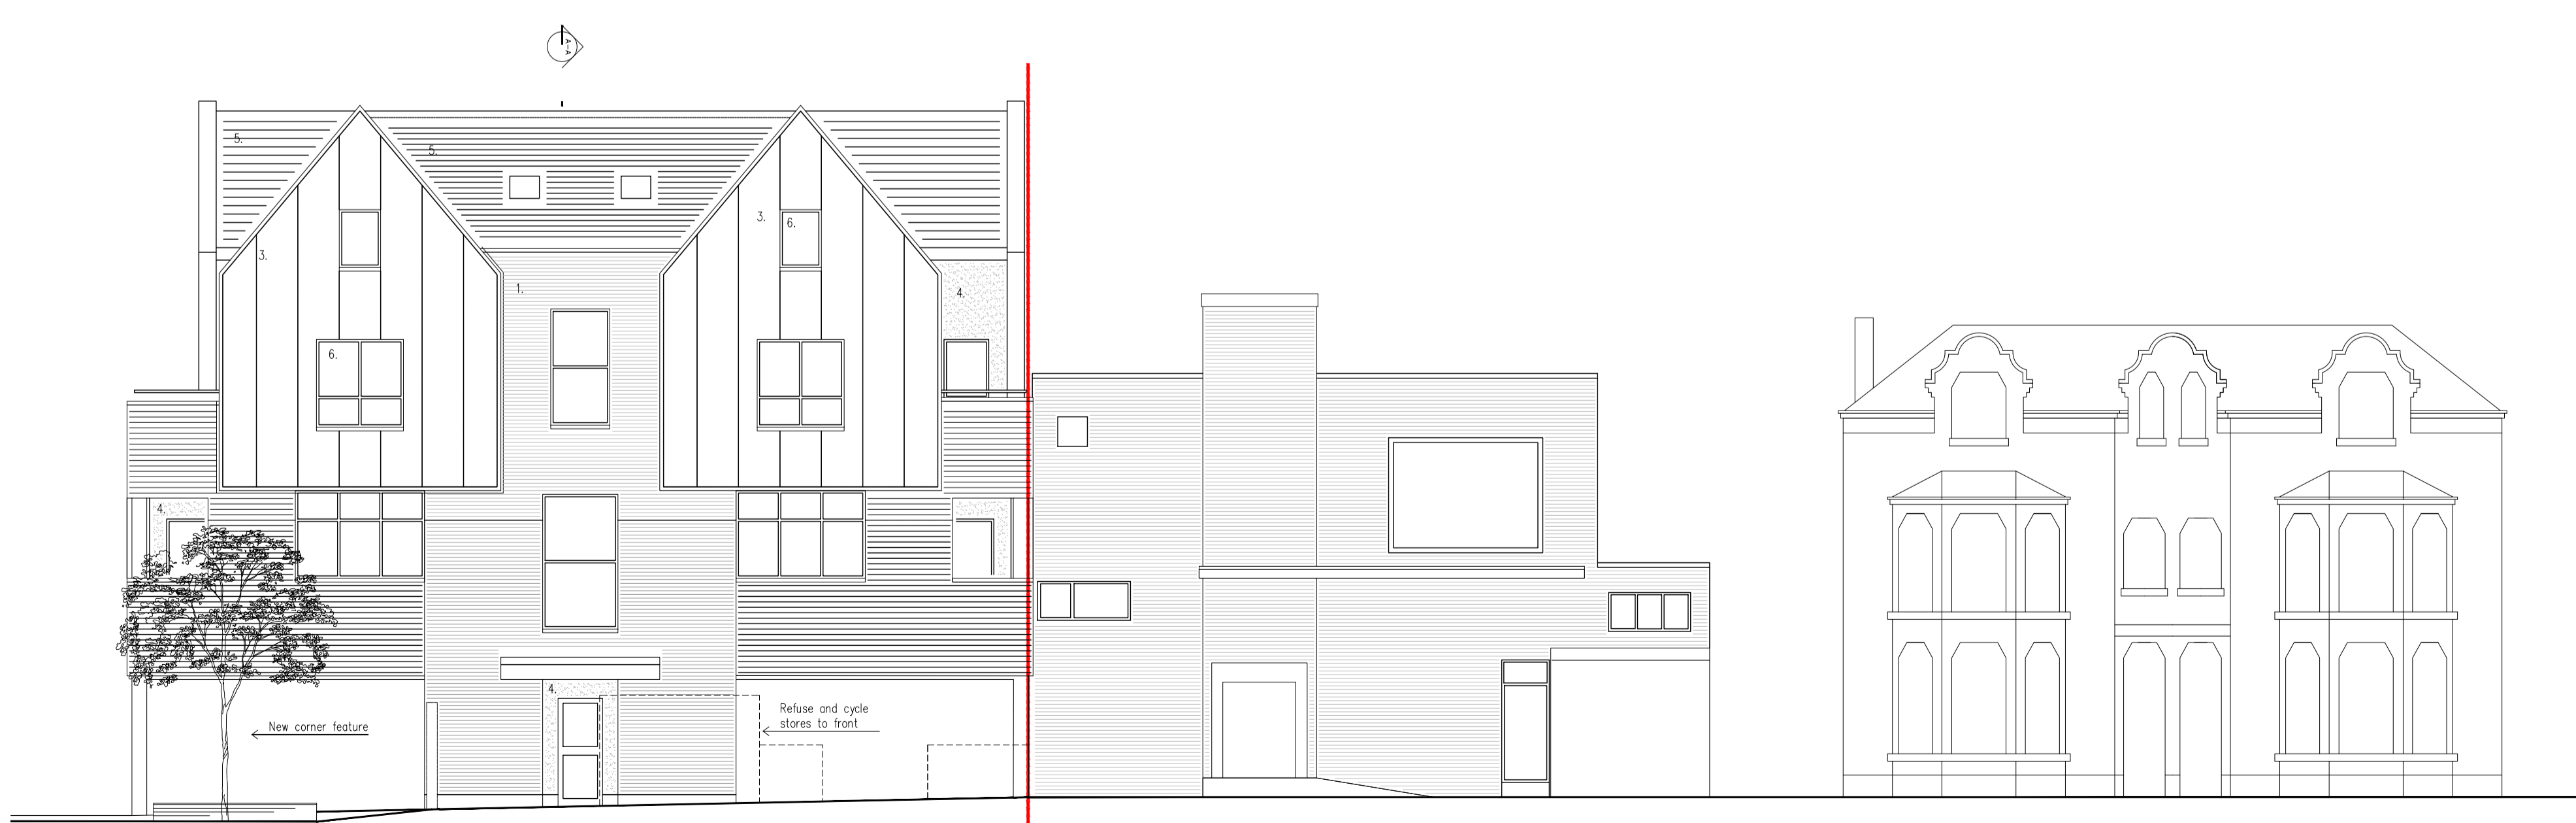

Side Street Elevation along Hill Road

B-E

CU

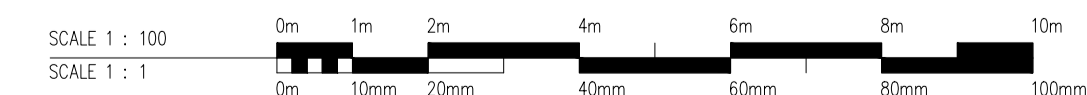

The Copyright of this drawing belongs to Majcher Architect and shall not be used or reproduced in any form without its express permission. The moral right of the author is hereby asserted.

Do not scale from this drawing - Work to figured dimensions only. All dimensions to be checked on site prior to the execution of any work.

For the avoidance of doubt all dimensions are measured to wall structure and not the finishes unless otherwise stated.

Where any discrepancy is found to exist within or between drawings and/or documents it should be reported to the architect immediately.

Majcher Architect shall not be liable for any use of drawings and documents for any purpose other than for which the same were prepared by or on behalf of Majcher Architect.

Please send corrections and error reports to: monika@majcher-architect.com

Notes

Revision	Author & Description	Date
B	REFUSE STORE ELEVATIONS ADDED	01/11/23
A	ISSUE FOR COMMENTS	xx/09/23

MAJCHER ARCHITECT

Client:
FAROSA LIMITED

Project:
Upward Extension Project
268 High Street
Dovercourt
CO12 3PD

Title:
PROPOSED SITE, LOCATION PLANS
STREET ELEVATIONS

Drawing:	42-04-23 P11		
Date:	xx/09/2023	By:	MM
Scale:	1:100,500,1250 @ A1	Check:	MM