



**Notes**


1. ALL DIMENSIONS ARE IN MILLIMETRES AND LEVELS IN METRES.
2. THIS DRAWING TO BE READ IN CONJUNCTION WITH RELEVANT ARCHITECT'S AND ENGINEER'S DRAWINGS AND SPECIFICATIONS.

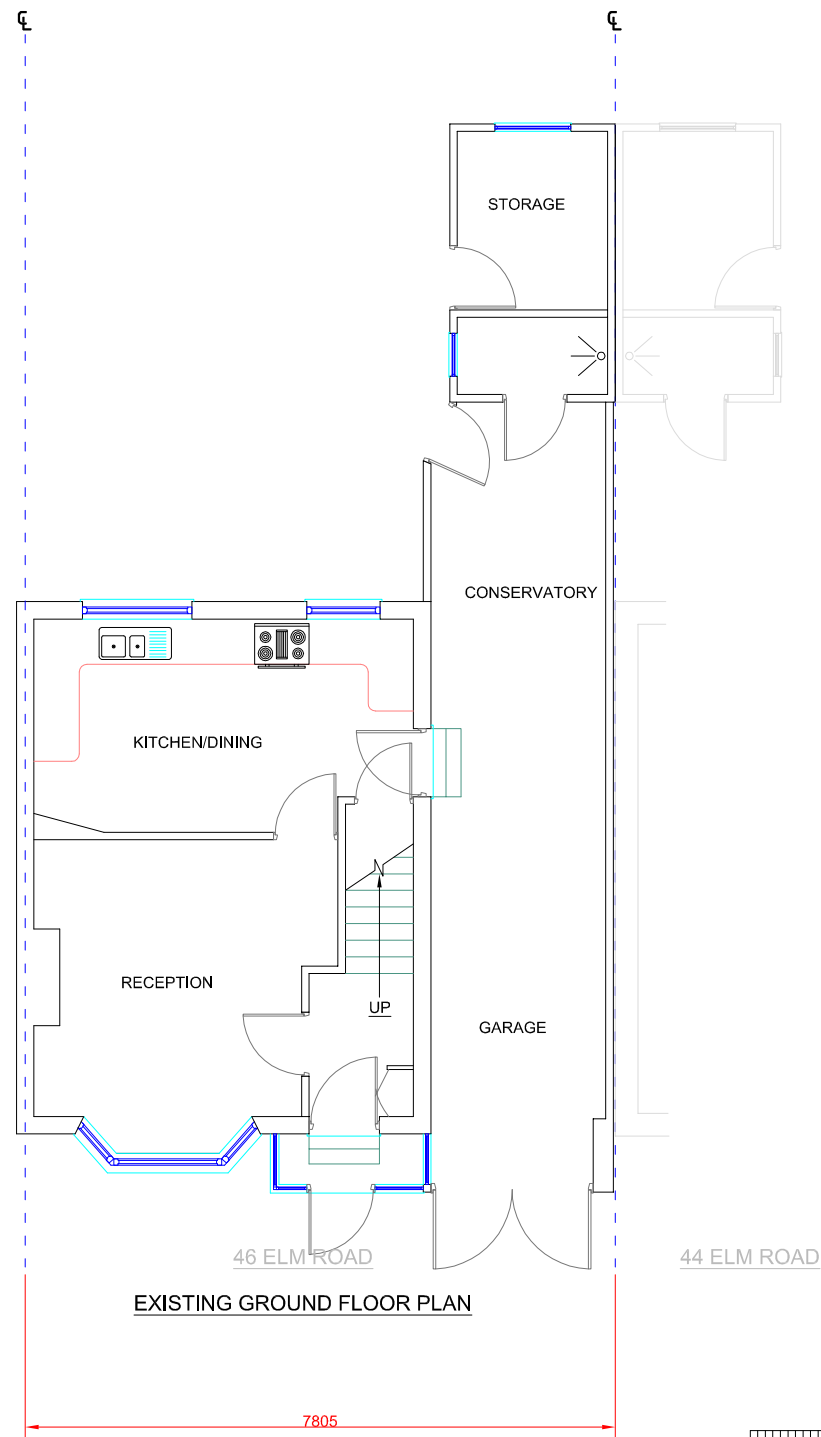

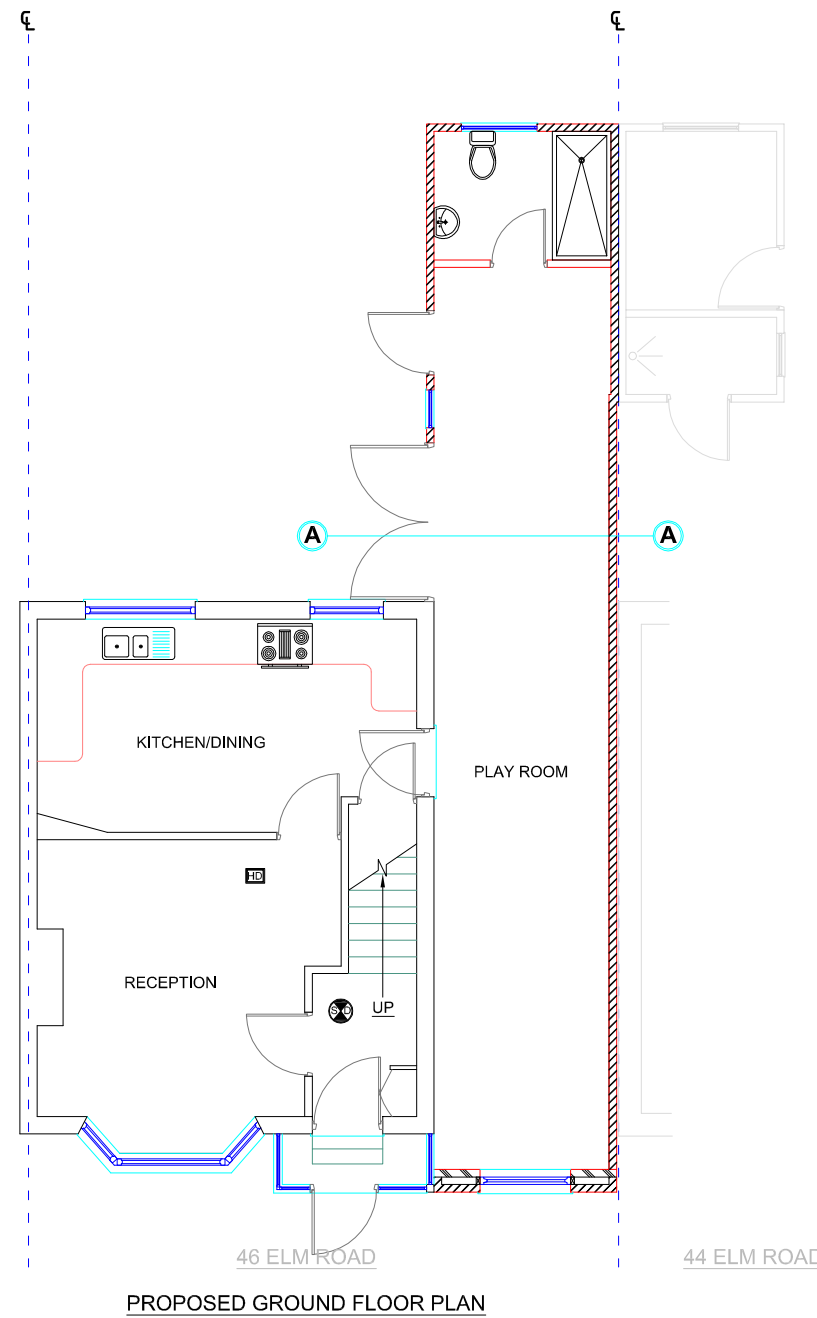

EXISTING GROUND FLOOR PLAN

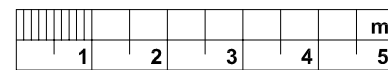

PROPOSED GROUND FLOOR PLAN



-  HEAT DETECTOR WITH SOUNDER
-  SMOKE DETECTOR WITH BATTERY BACK UP


Rev.	Date	By	Details of Revision
P1	19.10.2023	ST	

Client:

Project: **SINGLE STOREY SIDE EXTENSION**

Address: **46 ELM ROAD, DA8 2NW**

Title: **GROUND FLOOR PLAN**

**DESIGN TEAM** 

8 FARM VALE, BEXLEY, DA5 1NJ

*ARCHITECTURAL/CIVIL & STRUCTURAL ENGINEERS*

Status : **PLANNING**

Drawn by **A3@Scales 1:100**

Date **OCT 2023**    Eng.    Chk.    App'd.

File Ref.

<b>Drawing No.</b> 01/DT/10/2023	<b>Sheet No.</b> 1
-------------------------------------	-----------------------